




EXISTING REAR ELEVATION

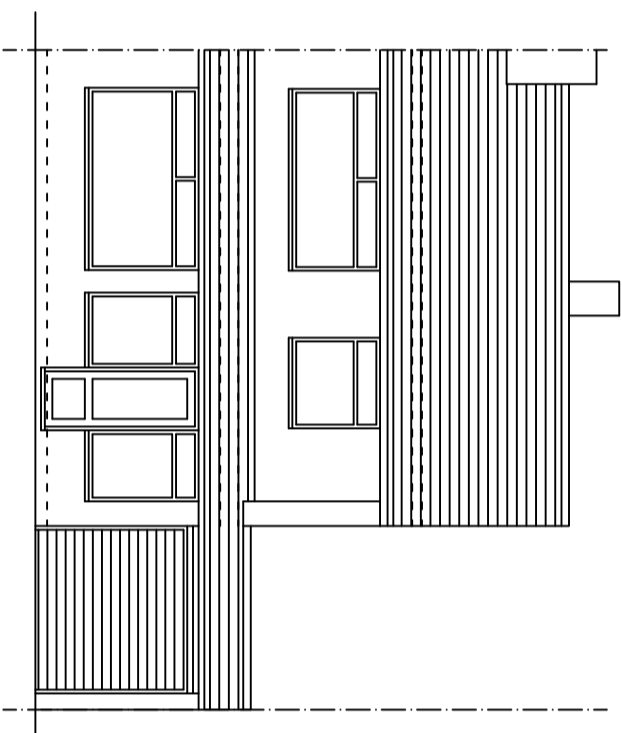


EXISTING FRONT ELEVATION

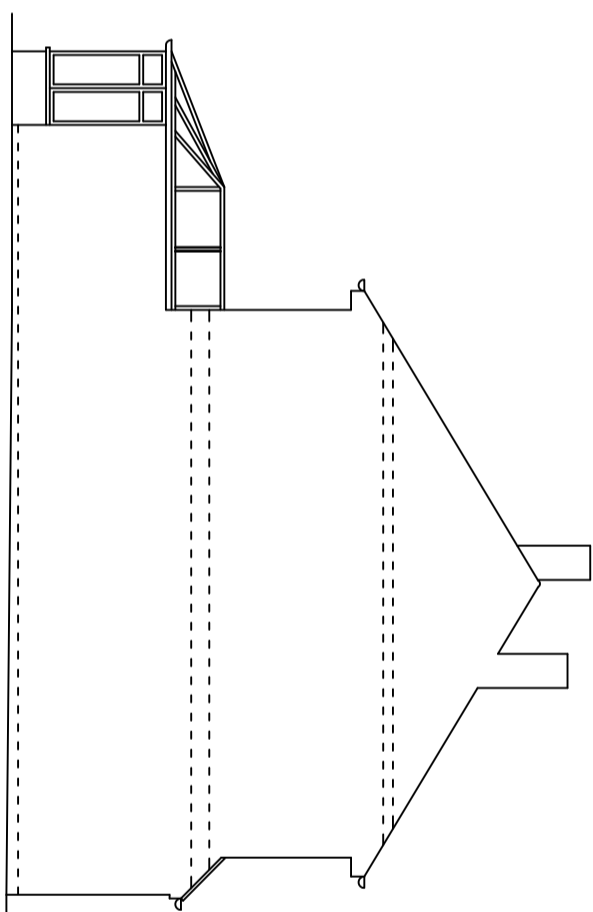


EXISTING SIDE ELEVATION

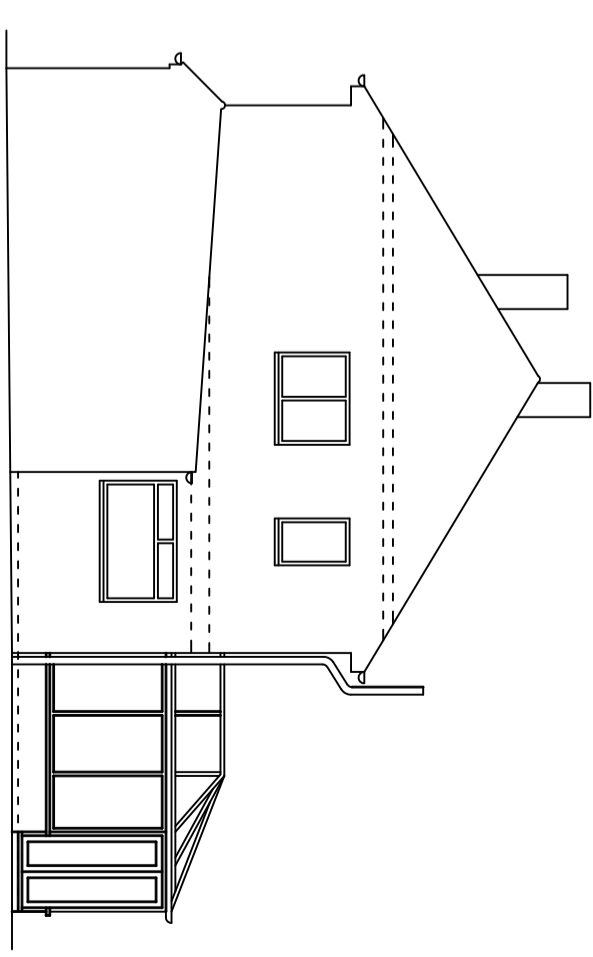


EXISTING SIDE ELEVATION

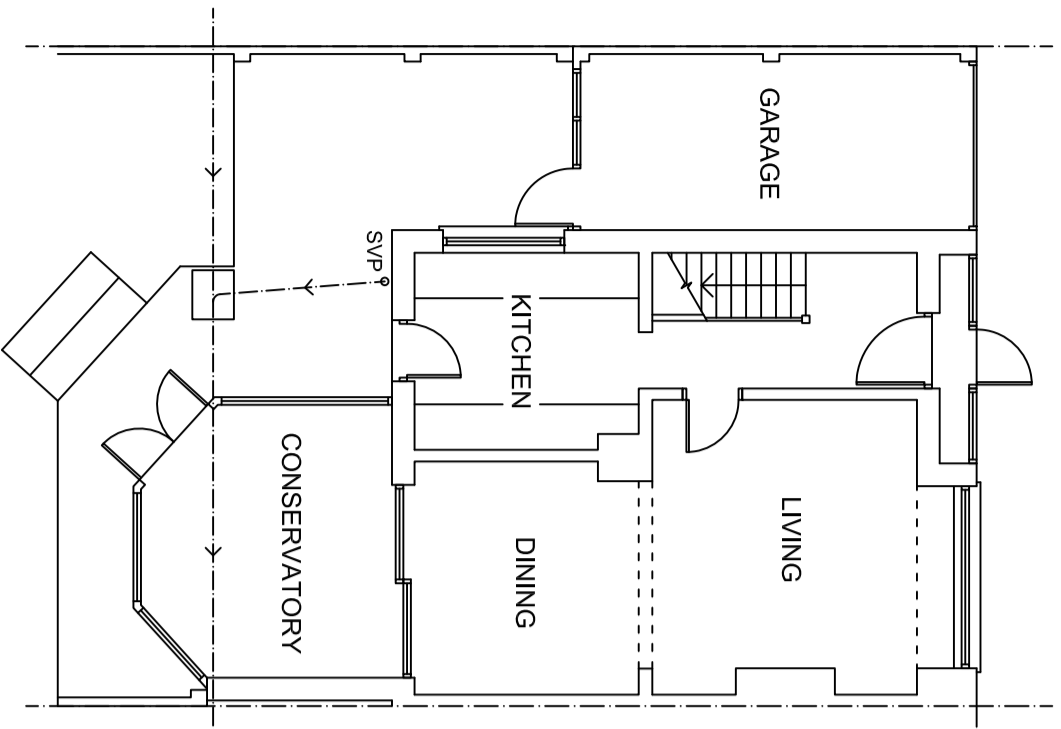


EXISTING GROUND FLOOR PLAN

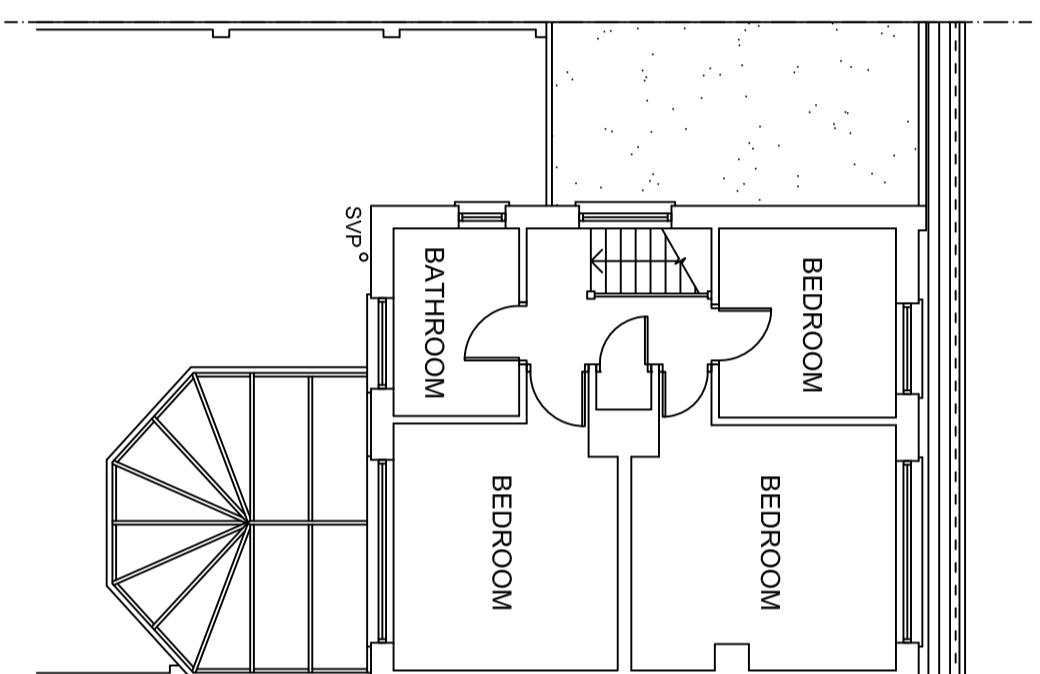

EXISTING FIRST FLOOR PLAN

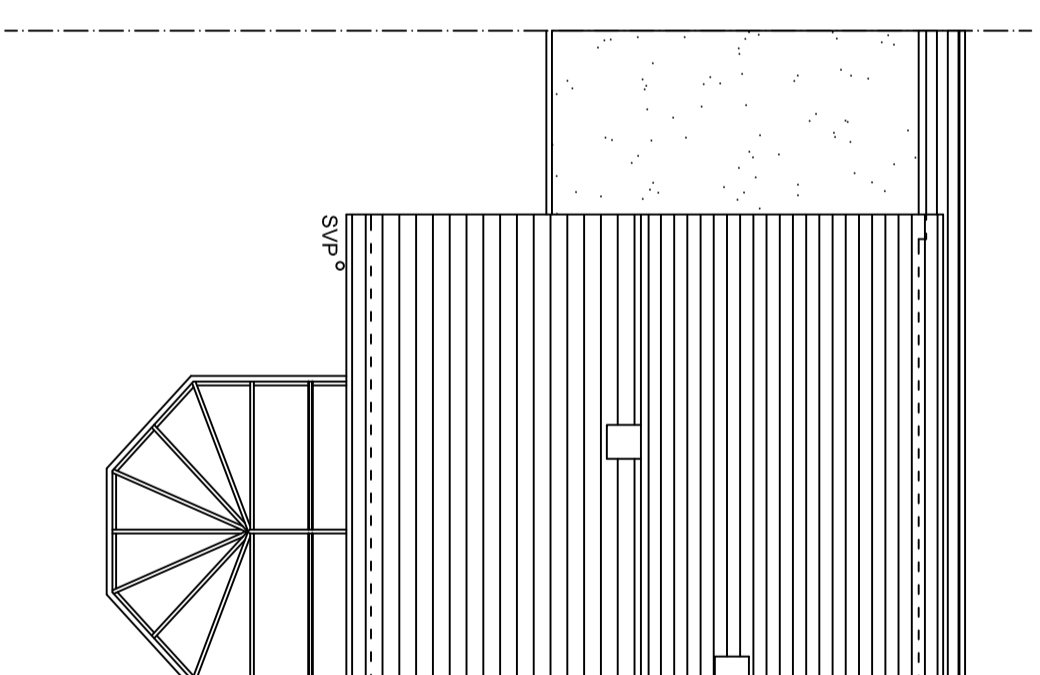

EXISTING ROOF PLAN

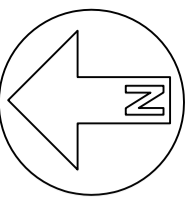

REV.A: PLANNING APPLICATION 21.07.21 <b>ARCHITECTURAL DRAWING</b> SERVICES PLANNING & BUILDING REGULATIONS	
<b>EXISTING PLANS &amp; ELEVATIONS</b>	
1B RUDLAND ROAD BEKLEYHEATH KENT DA7 6DB	
PAGE SIZE : A2 SCALE : 1:100 DATE : 19/07/21 DRAWN BY : TW	Dwg. No: 131/02