




EXISTING FRONT ELEVATION

1:100




PROPOSED FRONT ELEVATION

1:100

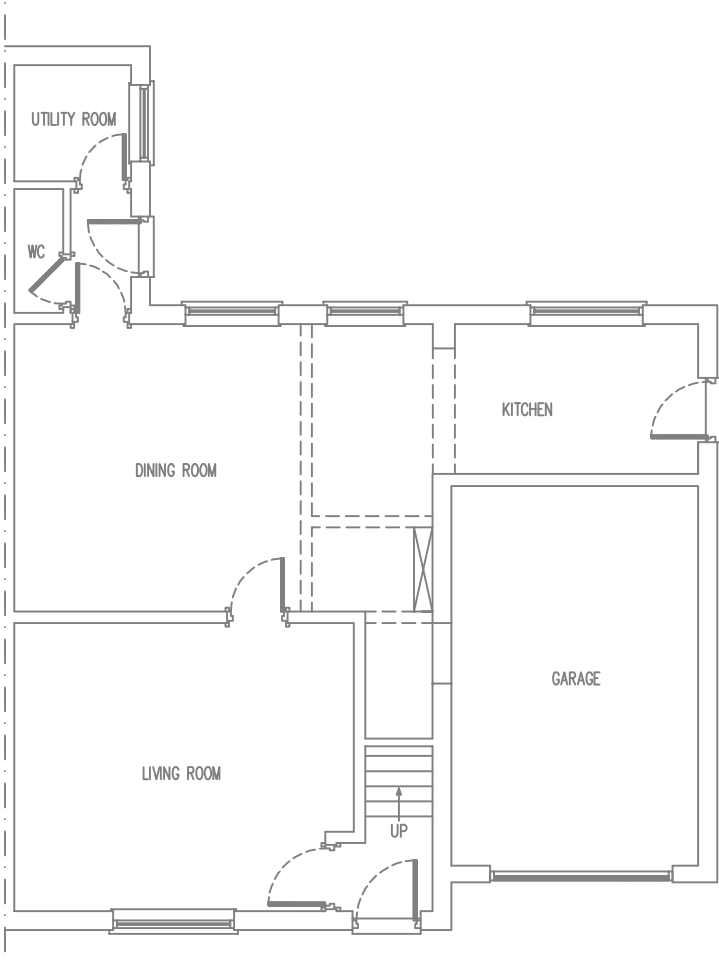

EXISTING GROUND FLOOR PLAN

1:100

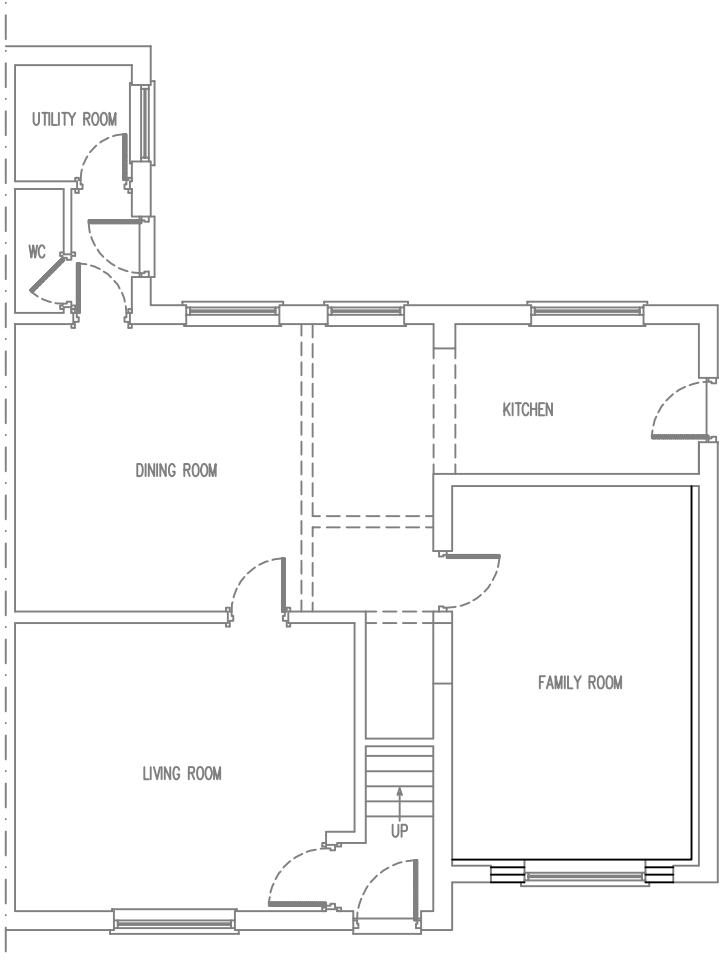

PROPOSED GROUND FLOOR PLAN

1:100



EXISTING AND PROPOSED SIDE ELEVATION

1:100

NP ESSEX

Cons. Co. LTD.

THREMHALL PARK, START HILL
BISHOPS STORTFORD
HERTFORDSHIRE
CM22 7WE

TELEPHONE: 01279 215 548
01279 215 549
07428 679 328
Email: info@npessex.co.uk

GENERAL NOTES:

- 1. ALL DIMENSIONS IN MM UNLESS OTHERWISE STATED.
- 2. THIS DRAWING IS PREPARED SOLELY FOR DESIGN AND PLANNING SUBMISSION PURPOSES. IT IS NOT INTENDED OR SUITABLE FOR EITHER BUILDING REGULATIONS OR CONSTRUCTION PURPOSES AND SHOULD NOT BE USED FOR SUCH.
- 3. ALL CONSTRUCTION SUBJECT TO MANUFACTURERS ADVICE.
- 4. STAIRCASE DIMENSIONS AND HEADROOM, BOTH ABOVE & BELOW MUST BE PHYSICALLY CHECKED ON SITE, AND AGREED WITH THE BCO, BEFORE COMMENCEMENT OF MANUFACTURE.
- 5. ALL DIMENSIONS MUST BE CHECKED ON SITE PRIOR TO WORKS COMMENCING. VARIATIONS IN SQUARENESS, DEPTH WHERE NEW WALLS ARE SHOWN AS ALIGNED WITH EXISTING WALLS, THIS MUST BE CHECKED BY THE PHYSICAL REMOVAL OF BRICKWORK AND OR PLASTER TO ESTABLISH THE ACTUAL POSITION OF THE WALL BEING ATTACHED TO.



Project
2 HIND CRES, ERITH
DA8 3BG

Title
EXISTING AND PROPOSED
GROUND FLOOR PLANS AND
REAR AND SIDE ELEVATIONS

Sheet Size A3	Original Scale As Shown	Designed/Drawn NB	Checked PA	Authorised PA
		Date 19/07/21	Date 19/07/21	Date 19/07/21
Status P	Drawing Number NP112122/A1			Rev —