



GROUND FLOOR
TOTAL INTERNAL FLOOR AREA: 131 m²

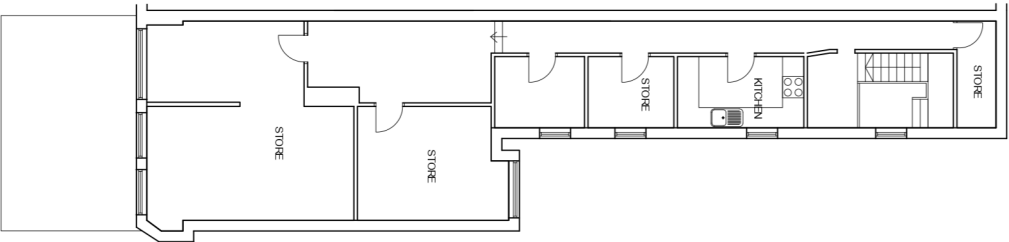


FIRST FLOOR
TOTAL INTERNAL FLOOR AREA: 98 m²

Existing Scale 1:100

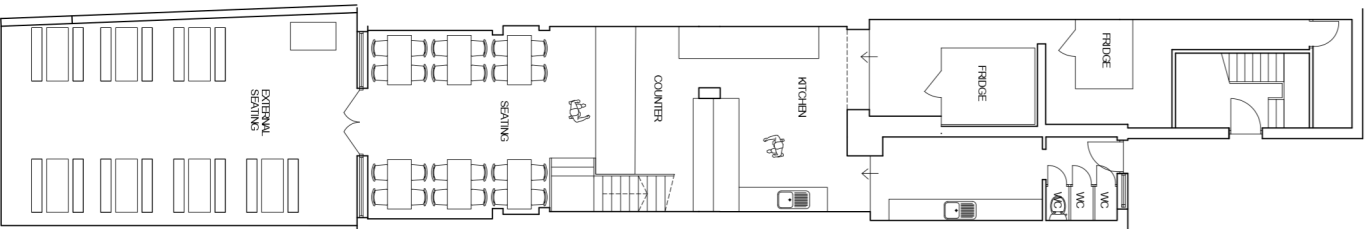


GROUND FLOOR
TOTAL INTERNAL FLOOR AREA: 131 m²

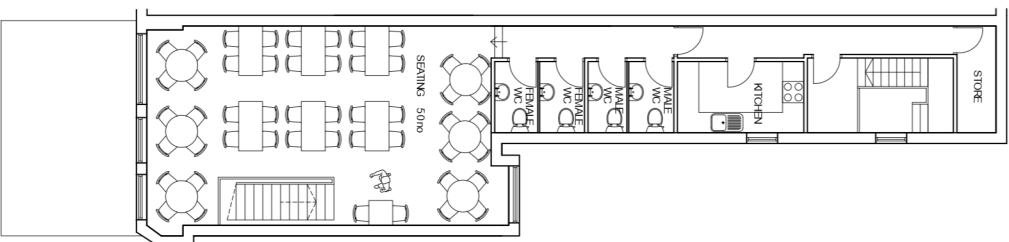

FIRST FLOOR
TOTAL INTERNAL FLOOR AREA: 98 m²

Proposed Scale 1:100

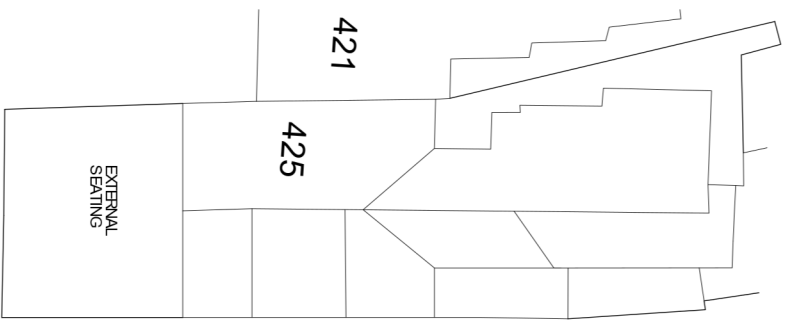

Existing & Proposed
Site Plan Scale 1:100

CONFIGURATION	
Address: 427 Promenade Blackpool	
Description: Existing & Proposed Floor Plans	
Project: Conversion of 1st Floor To Seating & Internal Alterations	
Drawing No: P02	
Date: 20/07/2021	Scale: 1:100/200 @ A2
Total Floor Area: 229m ²	Site Area: 230m ²

