







Proposed Front Elevation (1:50)



Proposed Rear Elevation (1:50)

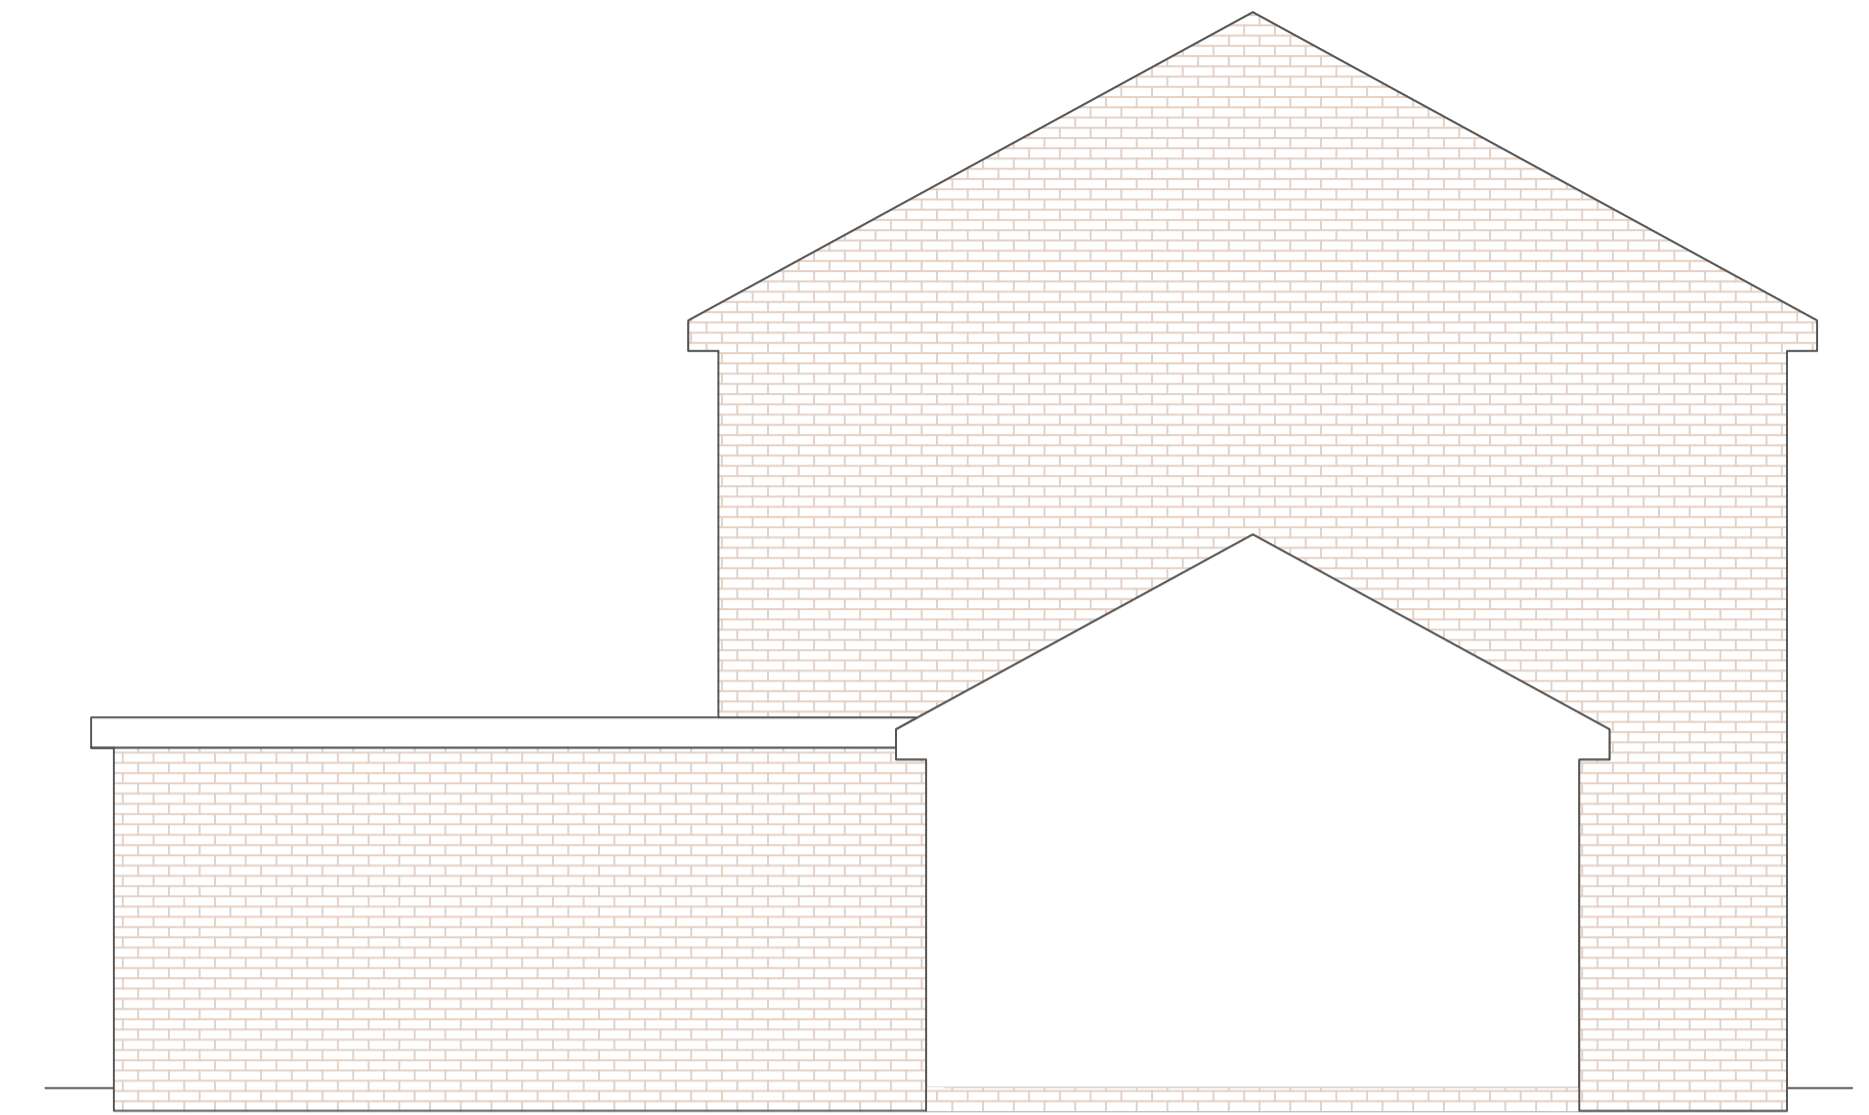

Proposed Side Elevation (1:50)

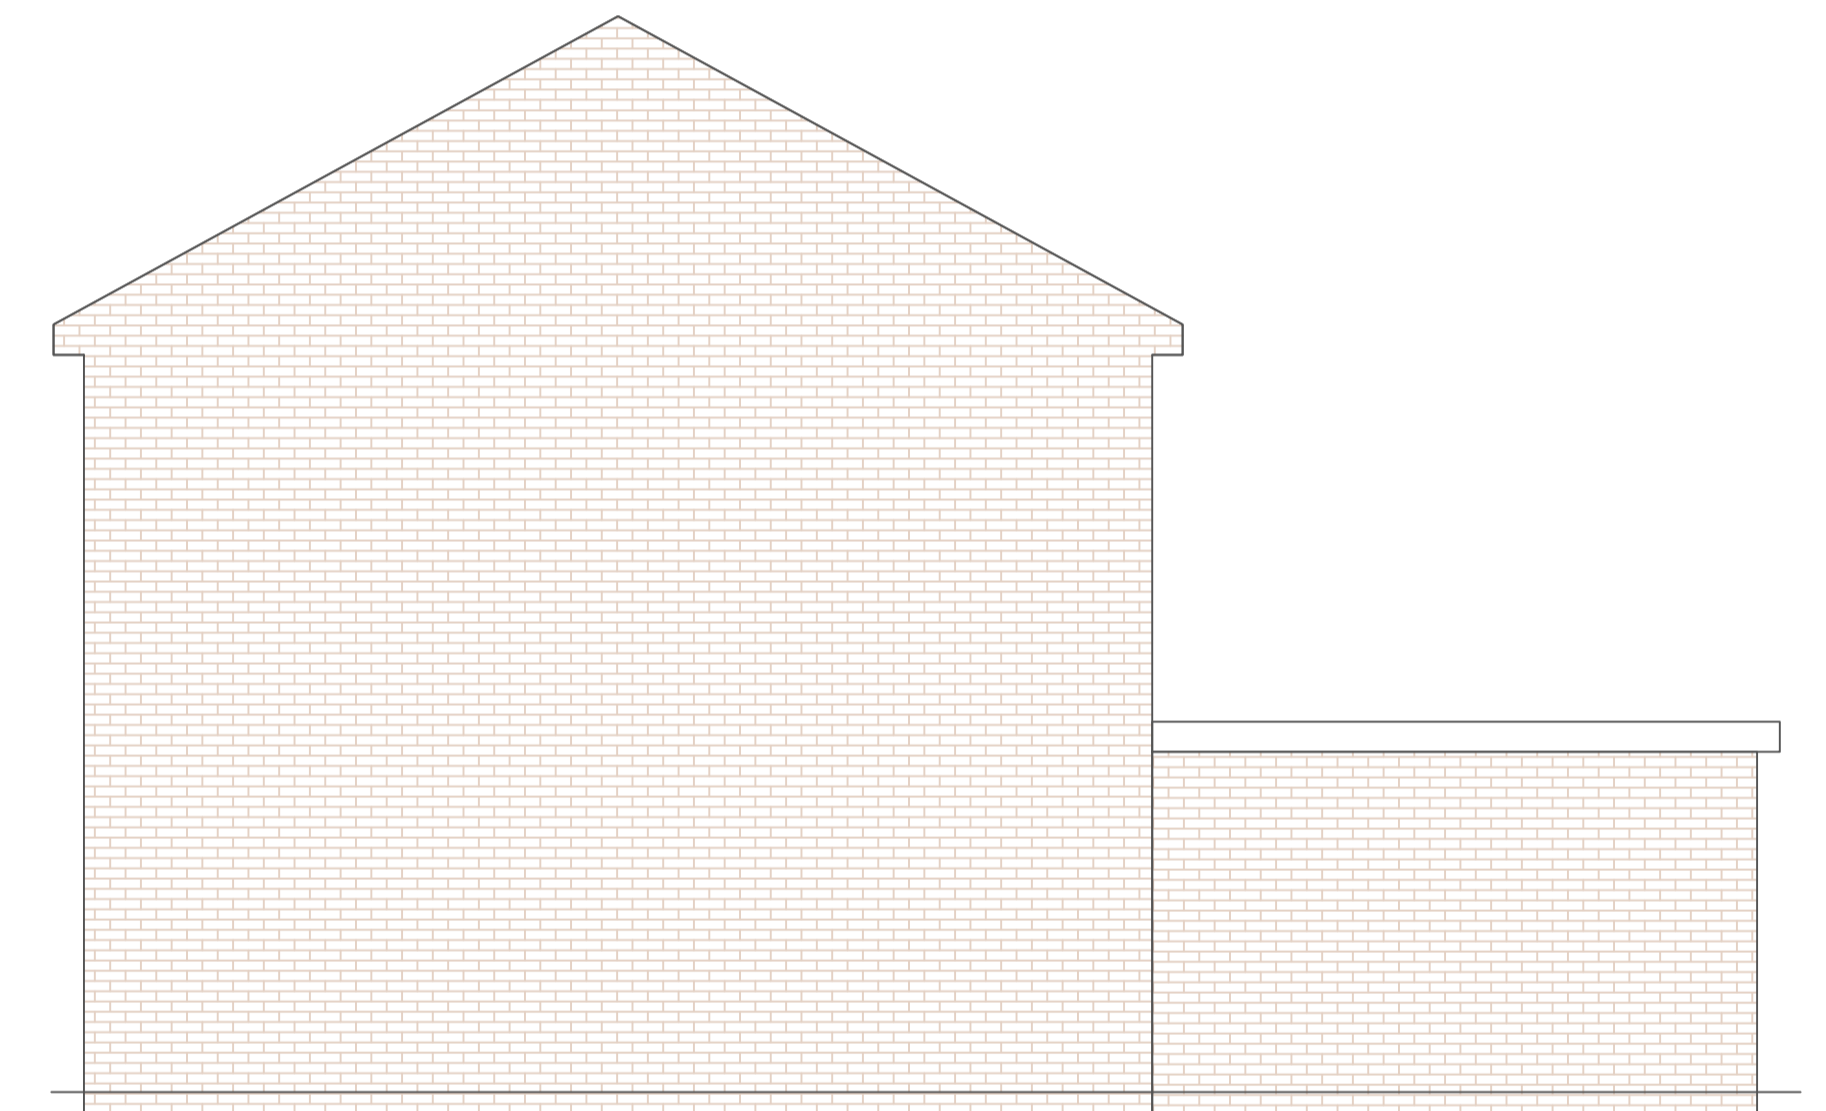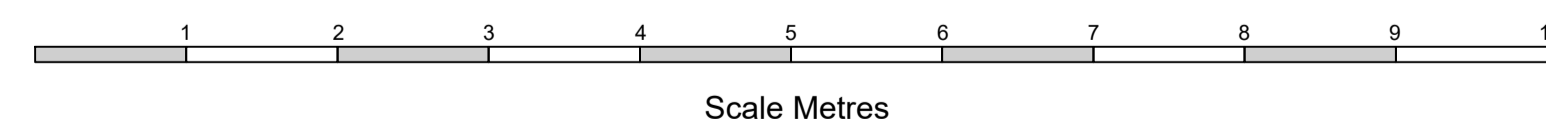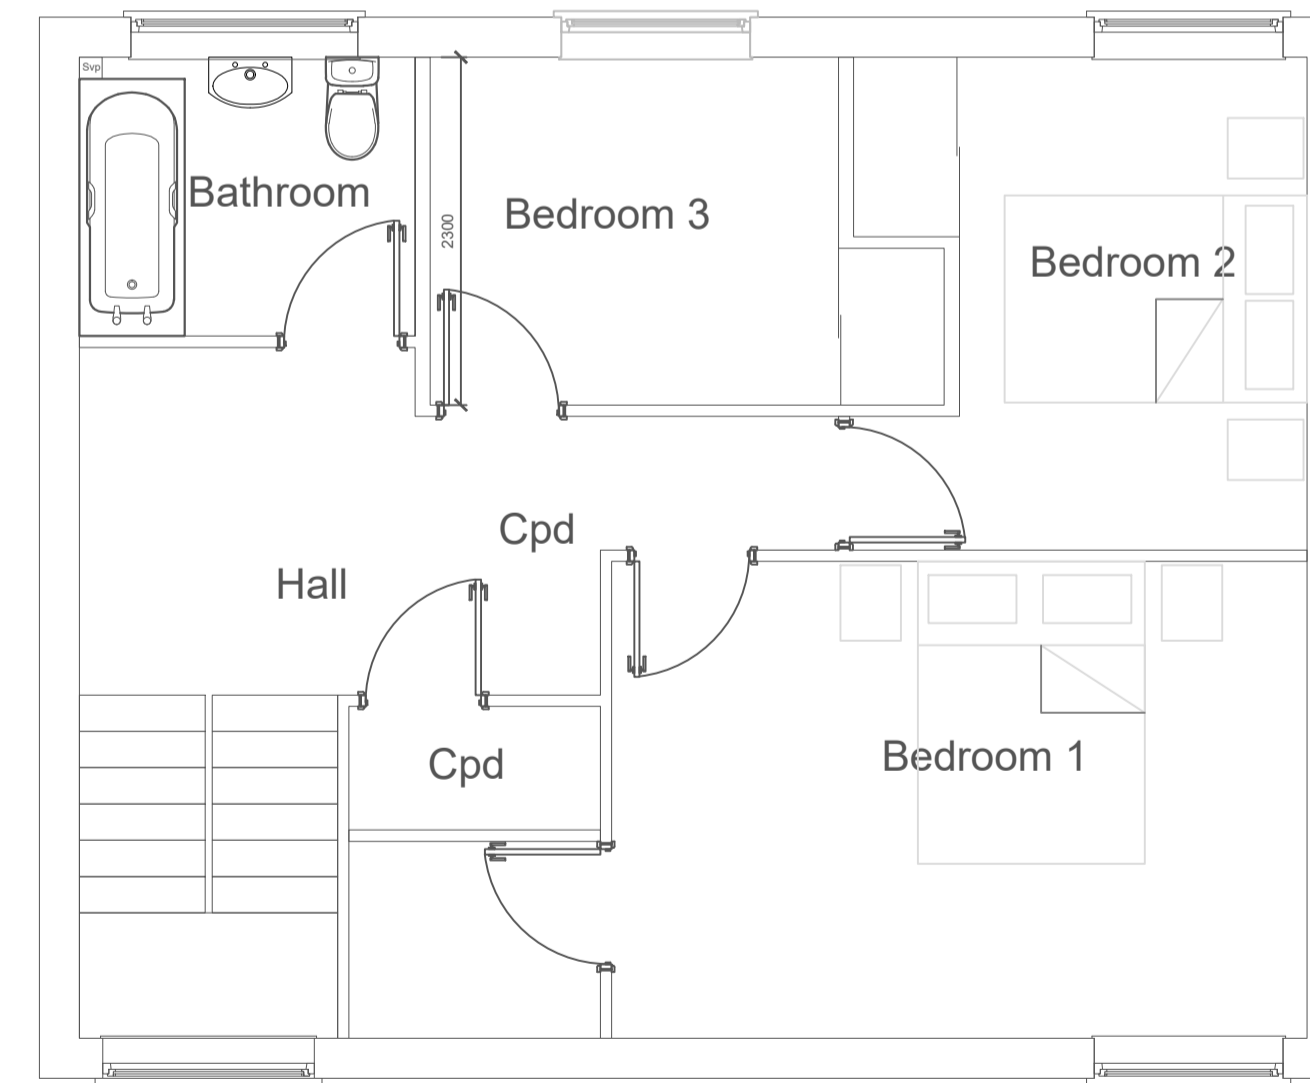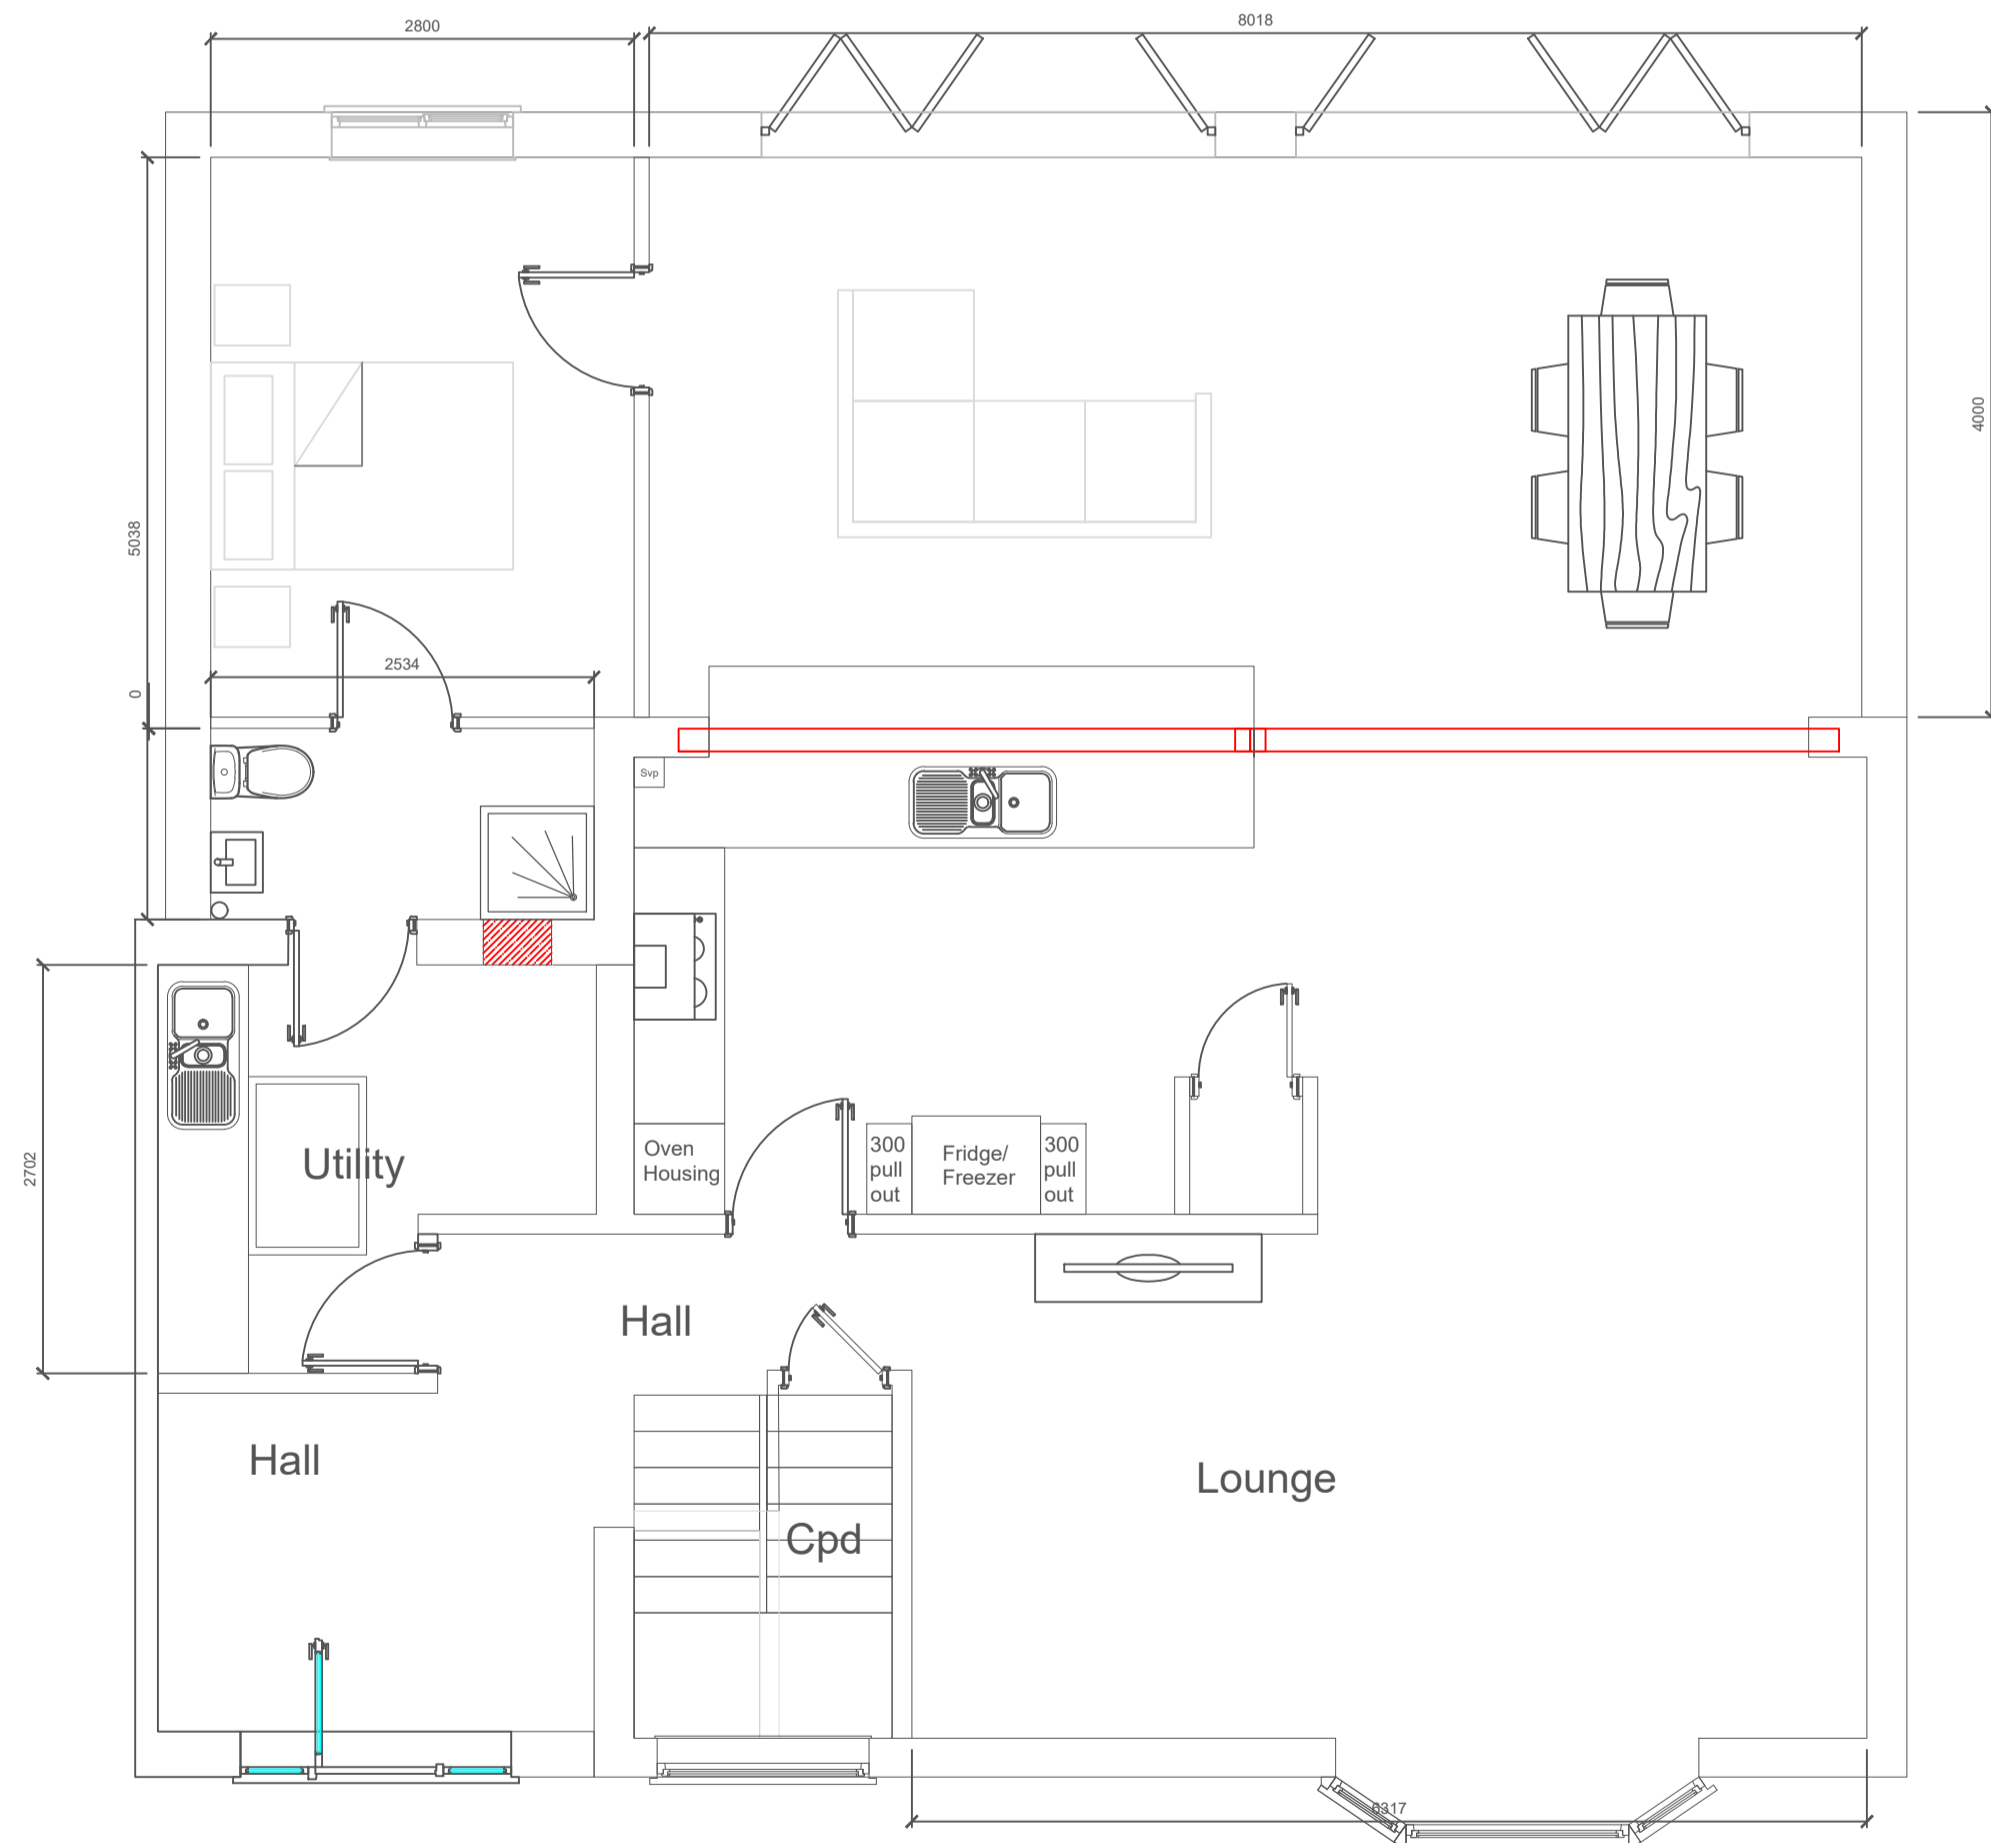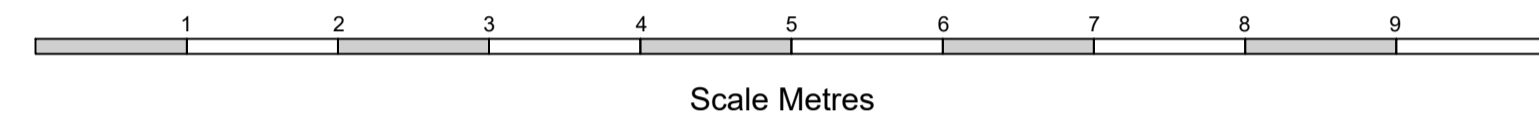

Proposed Side Elevation (1:50)



These drawings are for DESIGN purposes only. 2TDB are not liable for unforeseen problems in build. Please DO NOT Scale this drawing, dimensions must be checked on site before building works commence & any discrepancies reported.

Bill Kane
07971926112

Proposed Layout & Elevations

9 Cedar Close RAF Lakenheath IP279QN

Nathaniel Cohn

No:	Revision:	Date:	Date:	03-8-2021
			Scale:	1:50
			Drawn By:	WK
			Drawing No:	056
			Paper Size:	A1