






Existing Front Elevation (1:100)

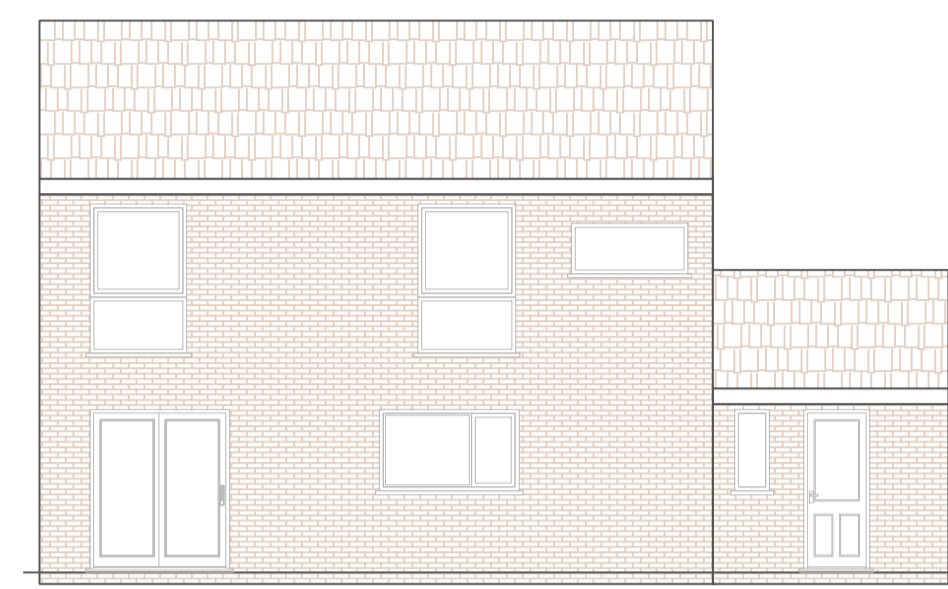



Existing Rear Elevation (1:100)

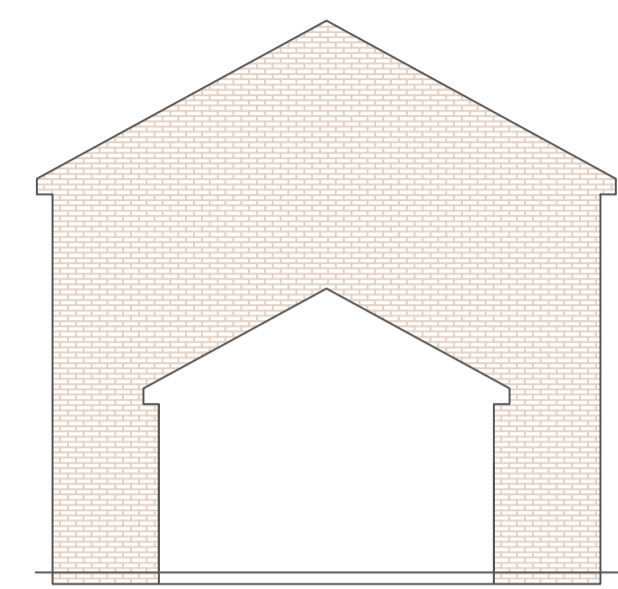


Existing Side Elevation (1:100)

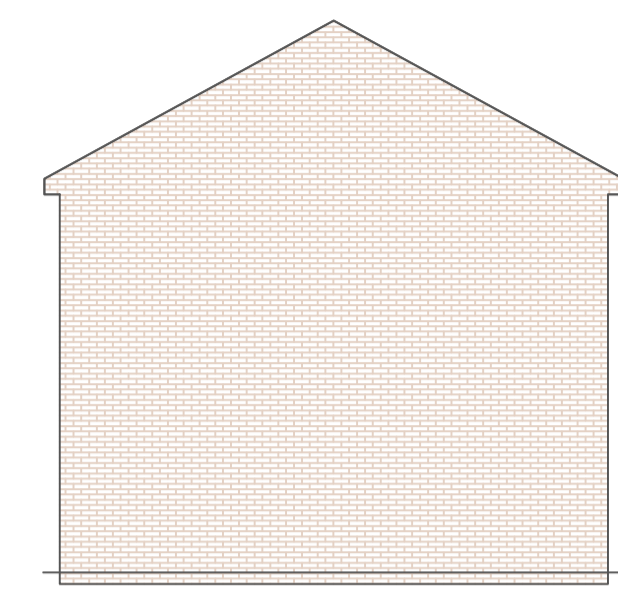


Existing Side Elevation (1:100)

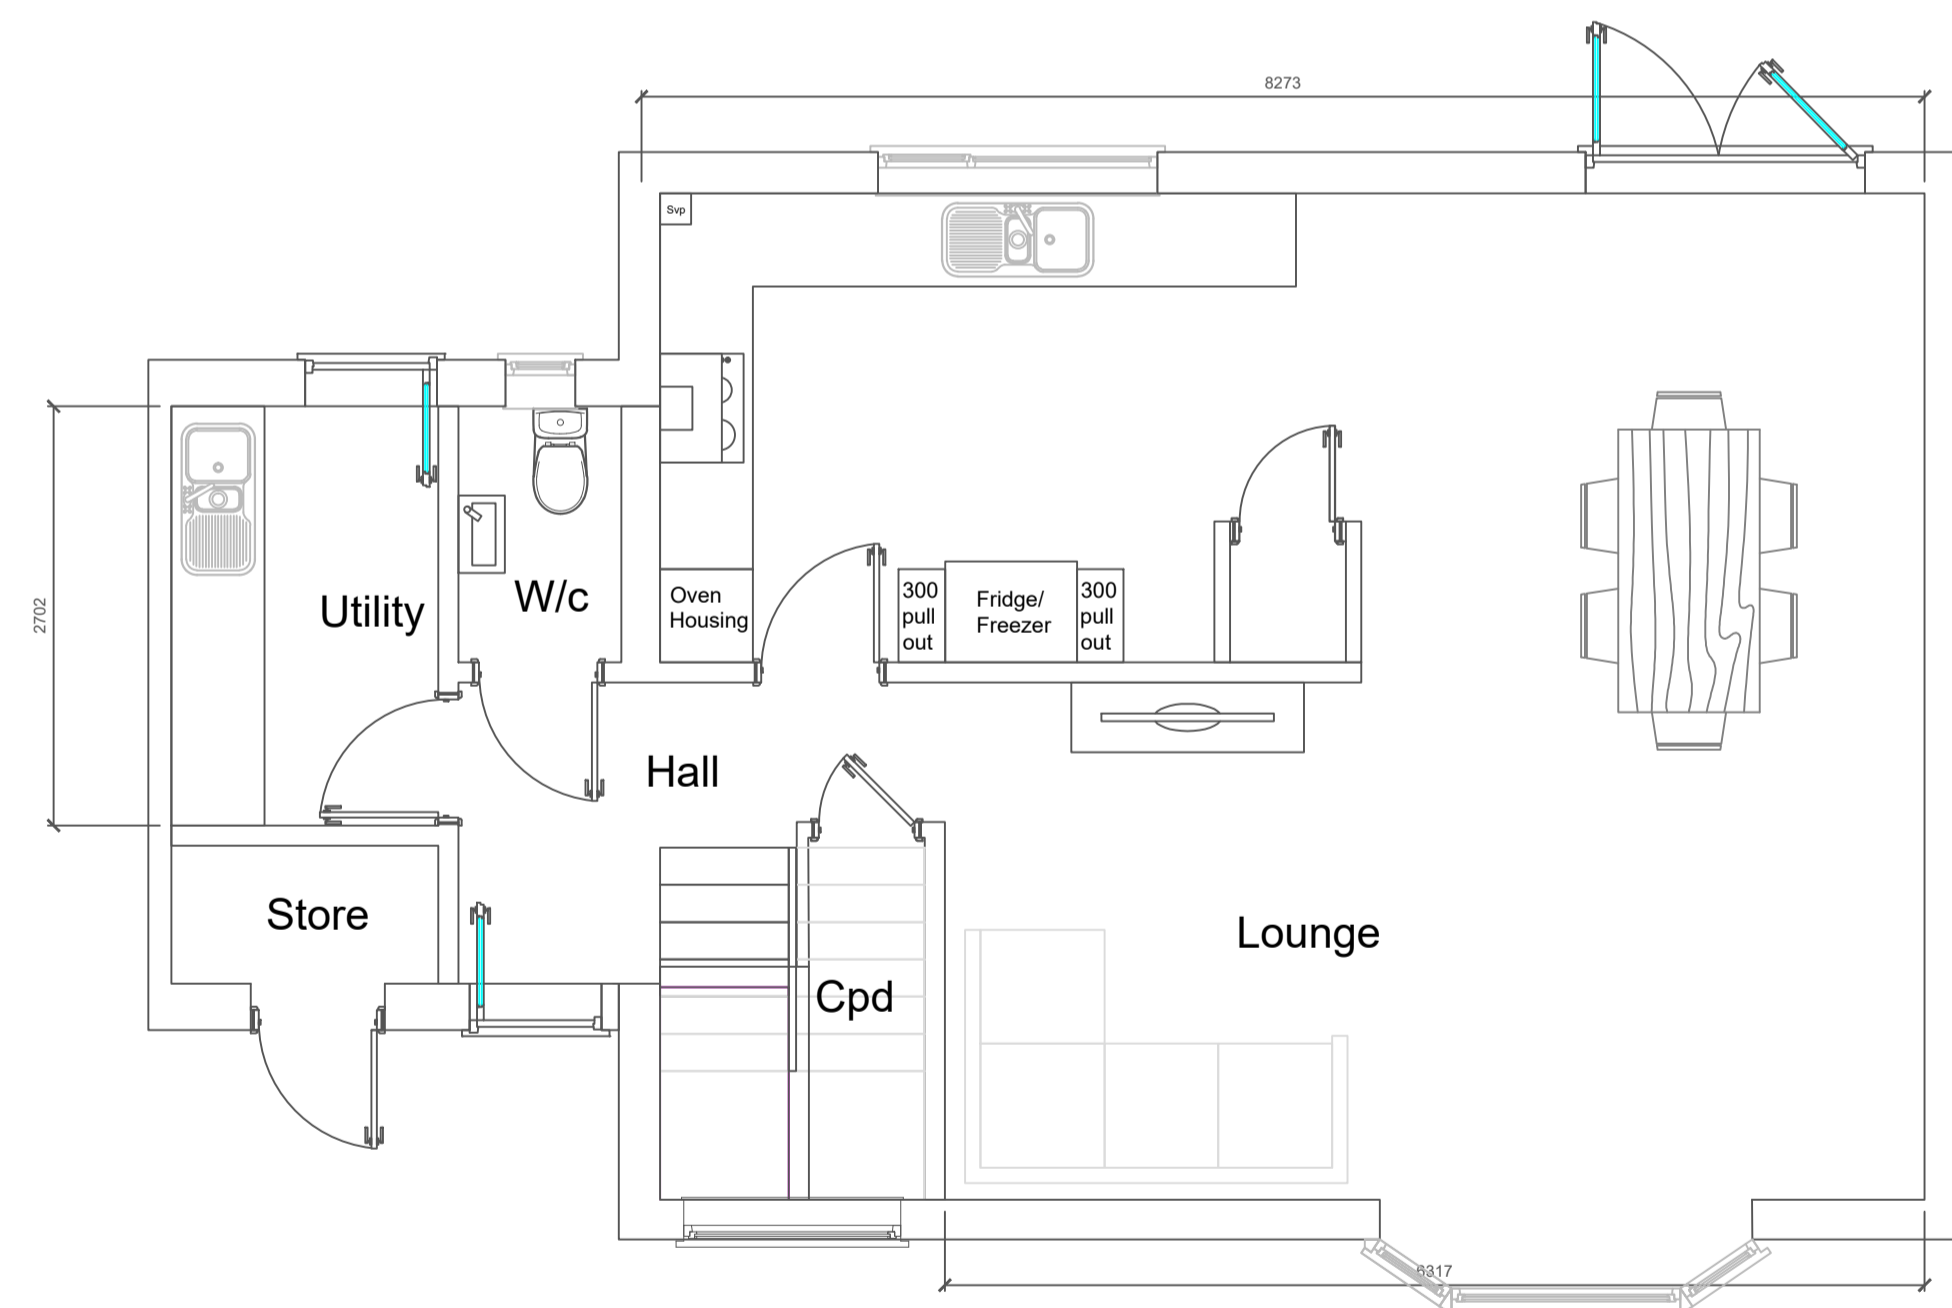 

Existing Ground Floor Layout (1:50)

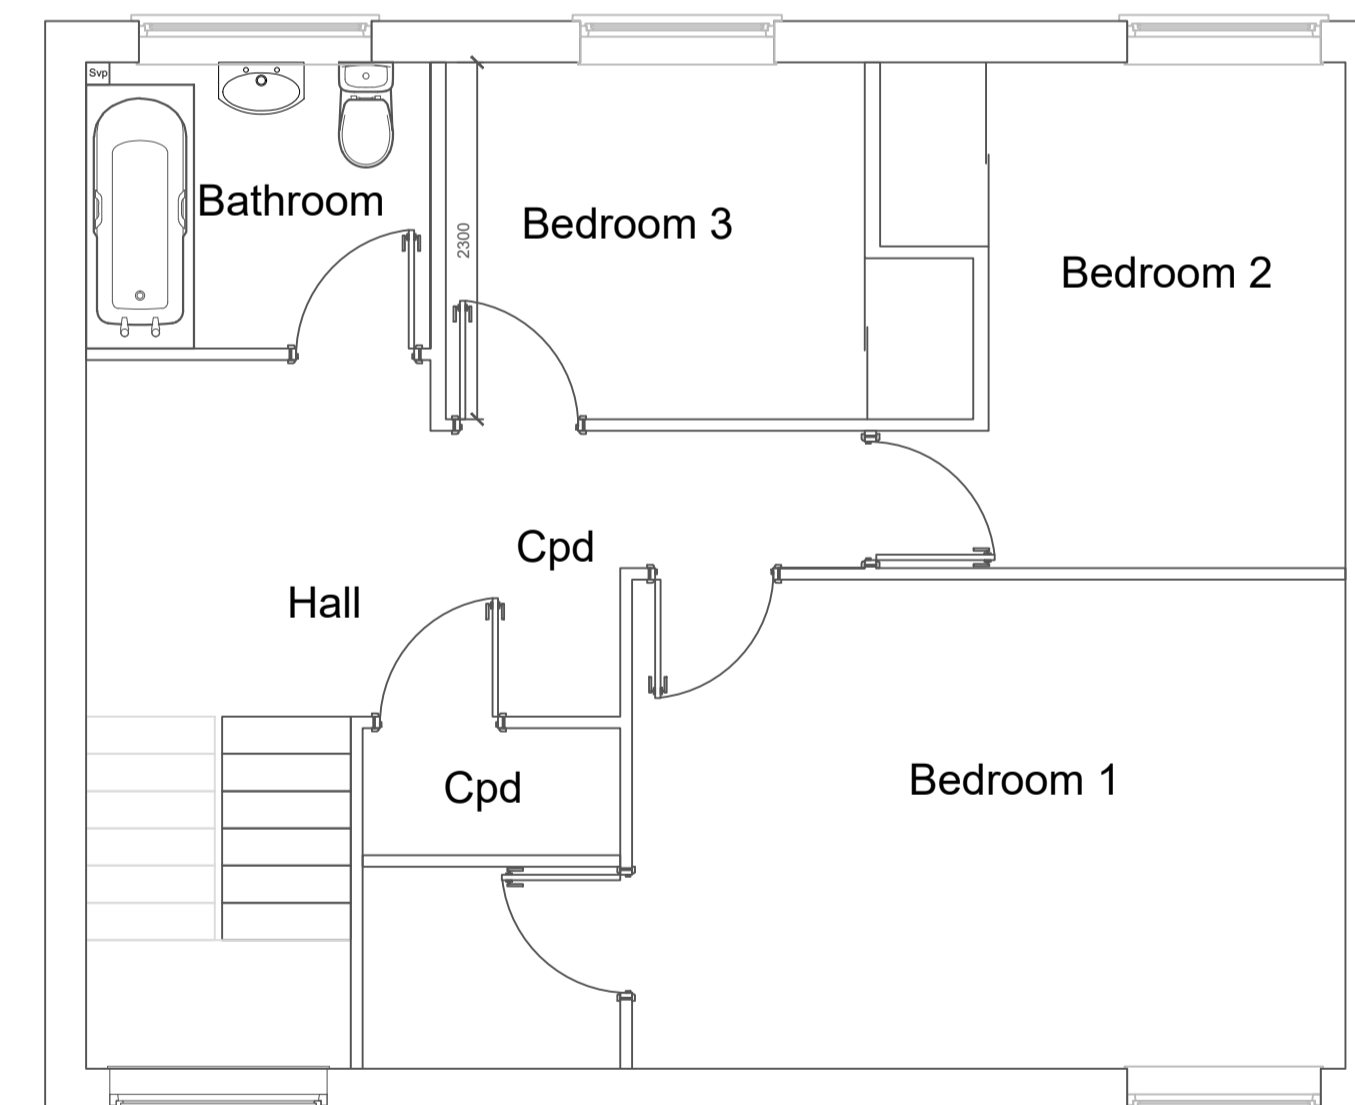

Existing First Floor Layout (1:50)

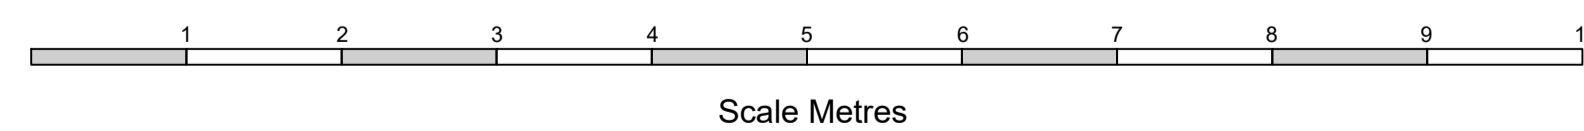

These drawings are for DESIGN purposes only. 2TDB are not liable for unforeseen problems in build. Please DO NOT Scale this drawing, dimensions must be checked on site before building works commence & any discrepancies reported.

Bill Kane
07971926112

Existing Layout and Elevations

9 Cedar Close RAF Lakenheath IP279QN

Nathaniel Cohn

No:	Revision:	Date:	Date:	22-7-2021
			Scale:	1:50
			Drawn By:	KK
			Drawing No:	056
			Paper Size:	A1