


note:
 all dimensions to be checked onsite by contractor/supplier prior to construction
 or ordering of any supplies.
 all dimensions are in millimetres.
 please check that there are no later revisions of this drawing.

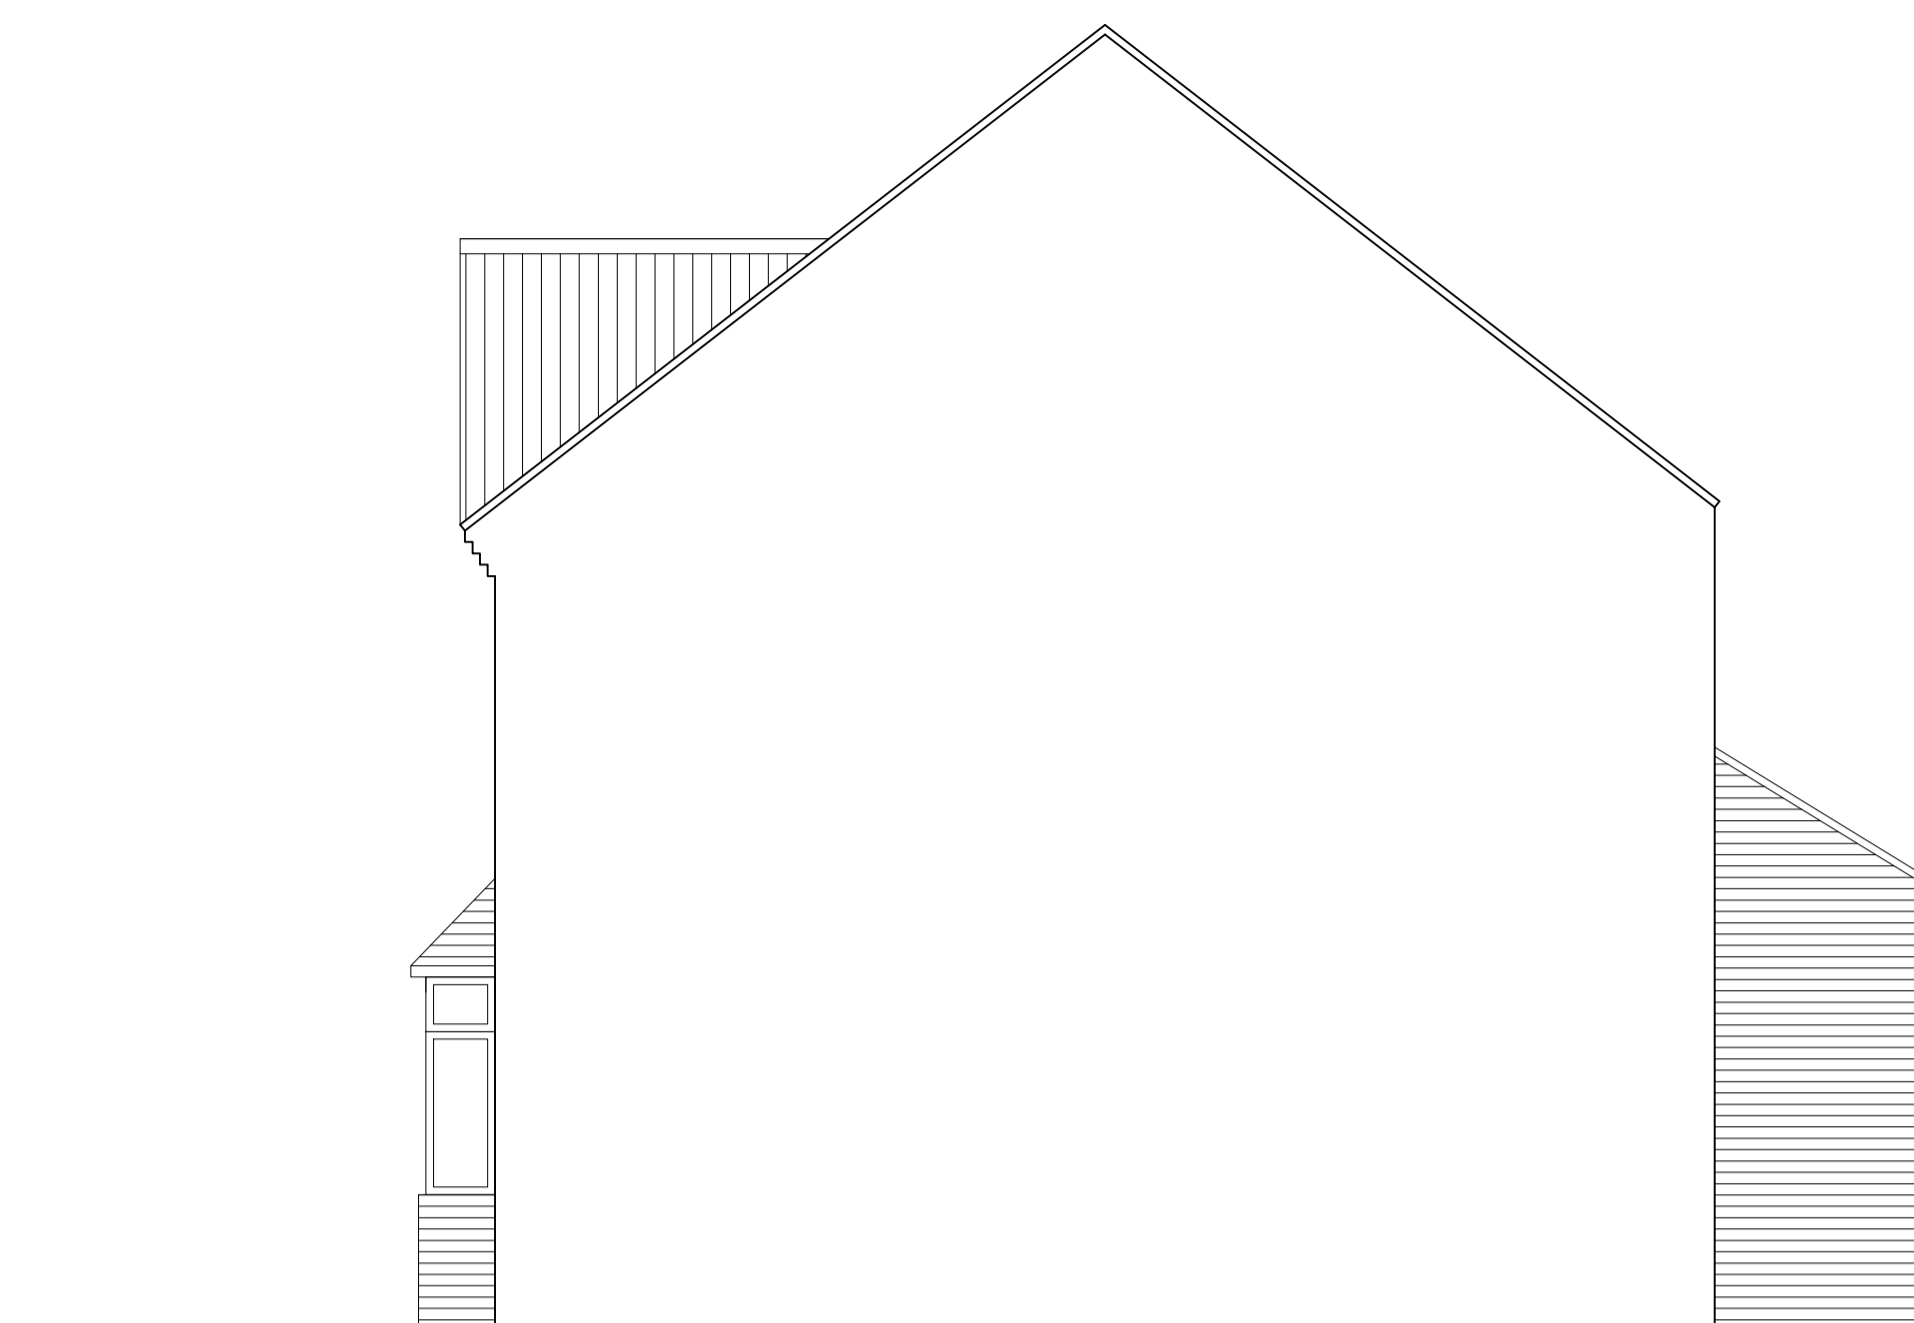


SIDE ELEVATION




SIDE ELEVATION



FRONT ELEVATION

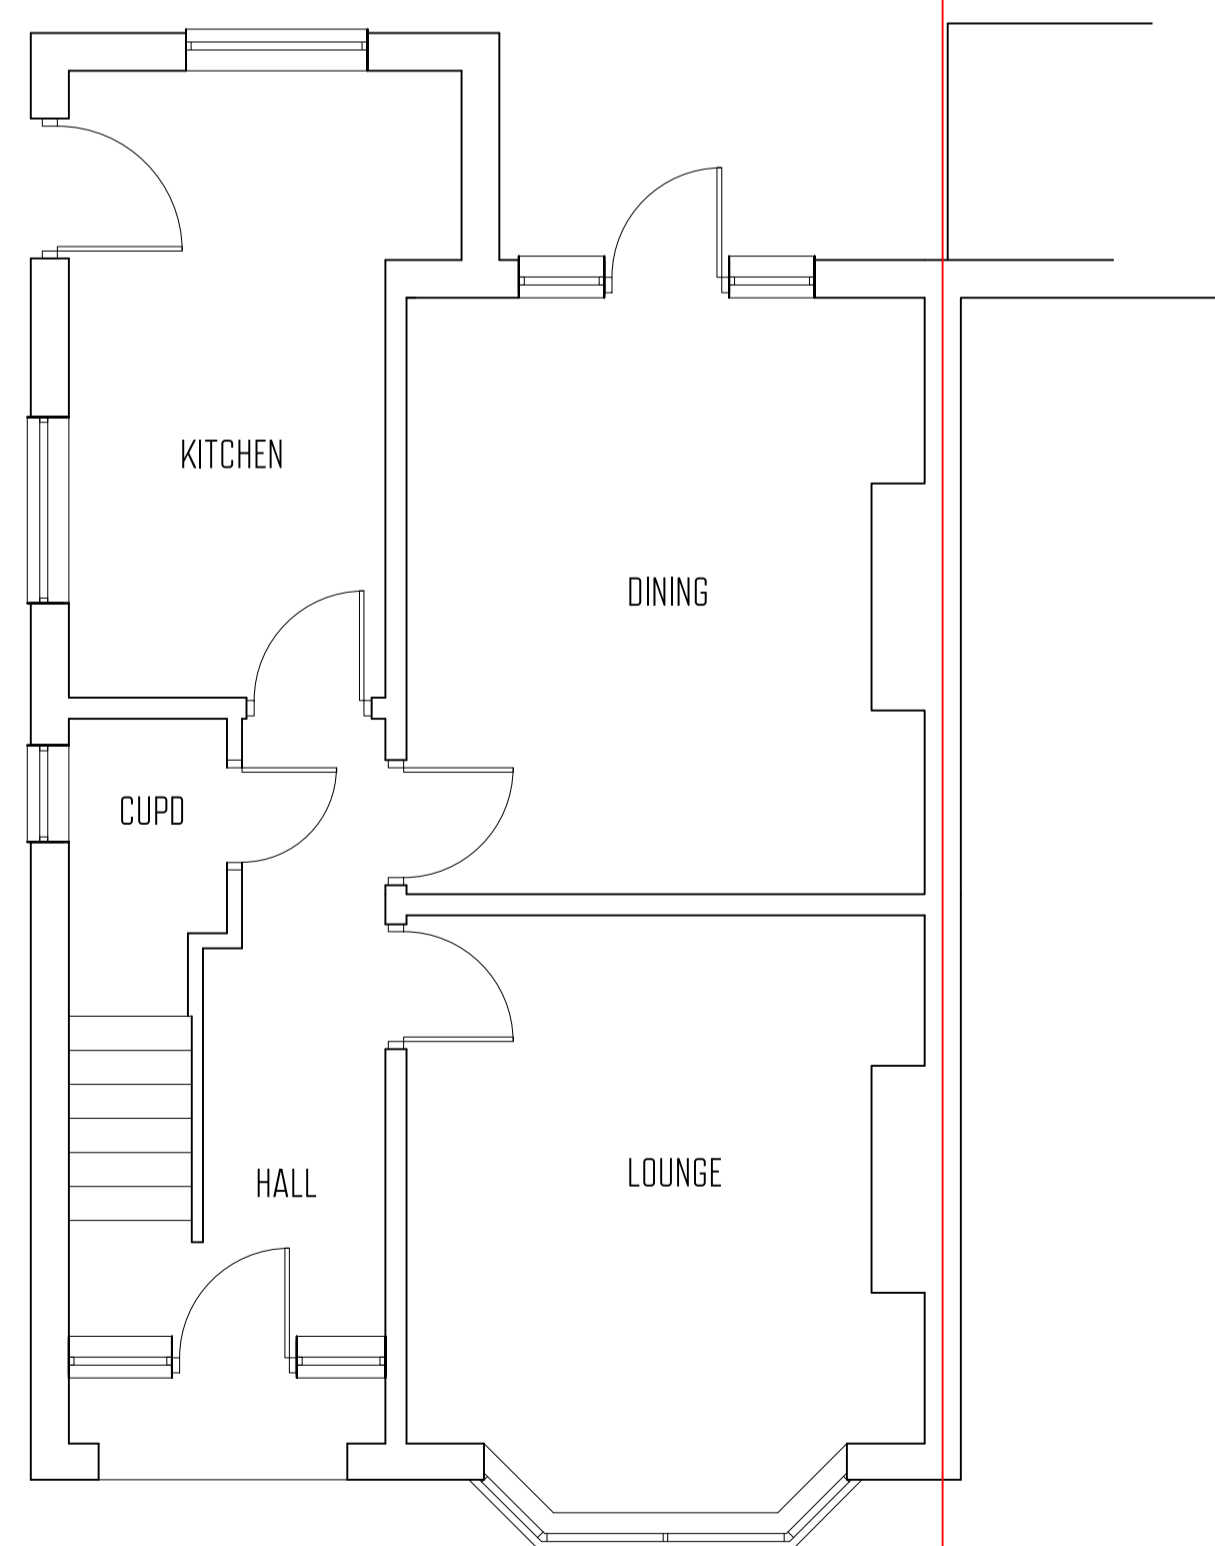

GROUND FLOOR PLAN

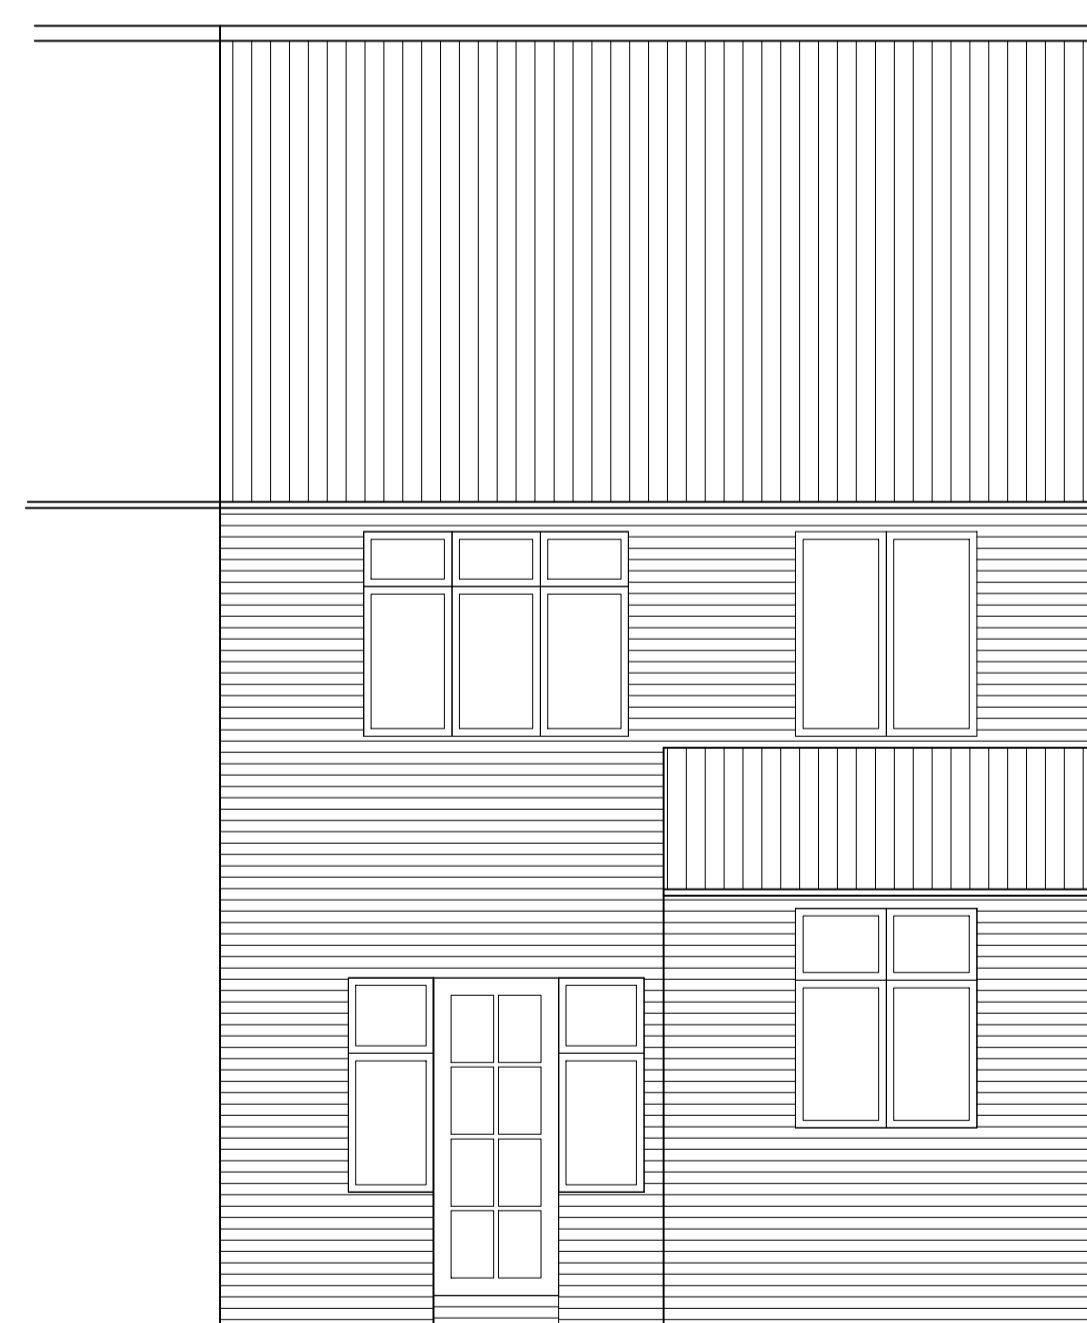

REAR ELEVATION

REVISION	Date	By	No

PROJECT DETAILS:

4 Ropsley Crescent
 Lady Bay

Nottinghamshire

DRAWING TITLE:

Existing Details

Scale: 1 to 50 @ A1

Drawn: RS

Drawing: No 001

Rev: -

STONECAD DRAWING SERVICES

t:07970 988179


e:richard@stonecad.co.uk

note:
 all dimensions to be checked onsite by contractor/supplier prior to construction or ordering of any supplies.
 all dimensions are in millimetres.
 please check that there are no later revisions of this drawing.




SIDE ELEVATION

SIDE ELEVATION

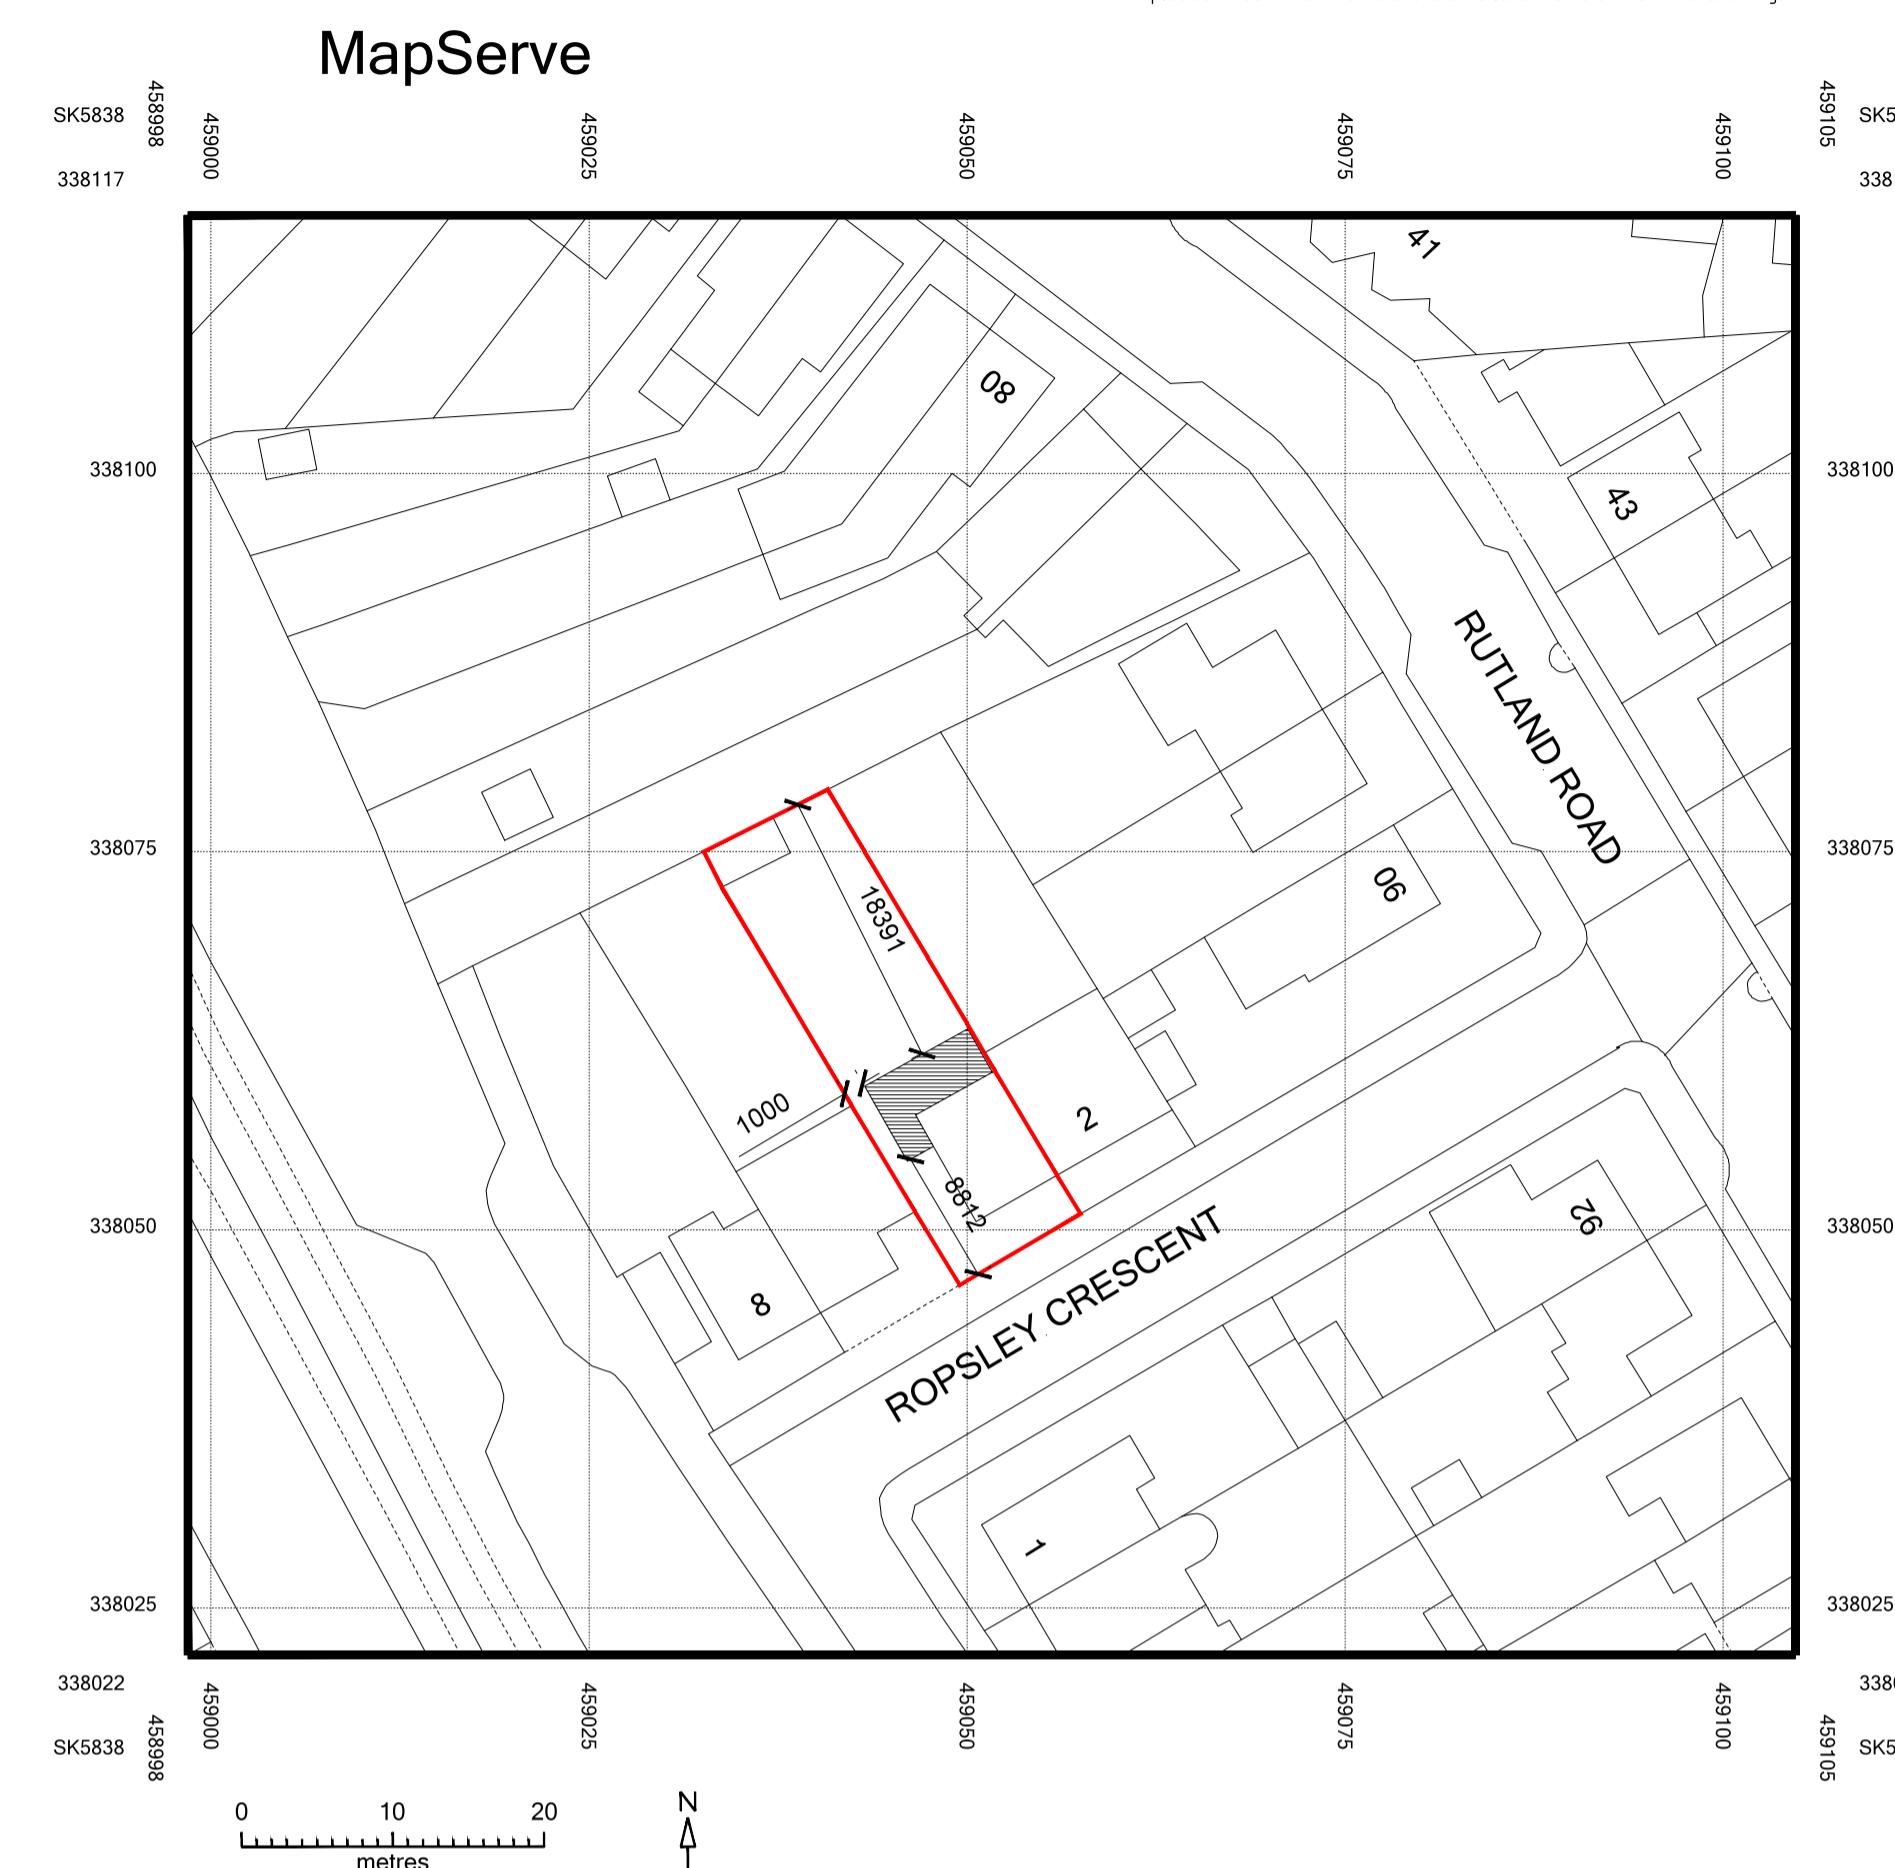


BLOCK PLAN 1:500

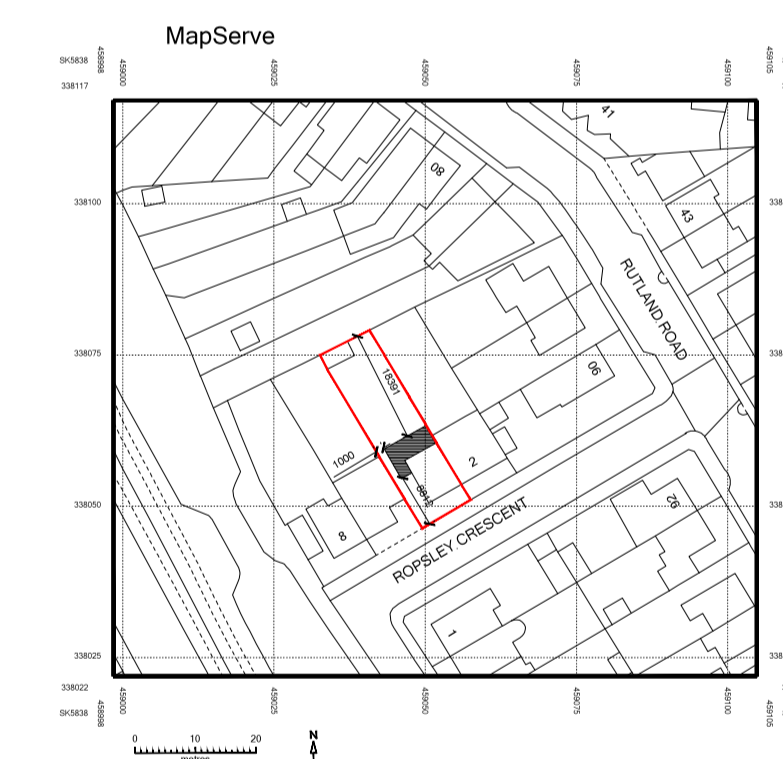

SITE LOCATION PLAN 1:1250



FRONT ELEVATION

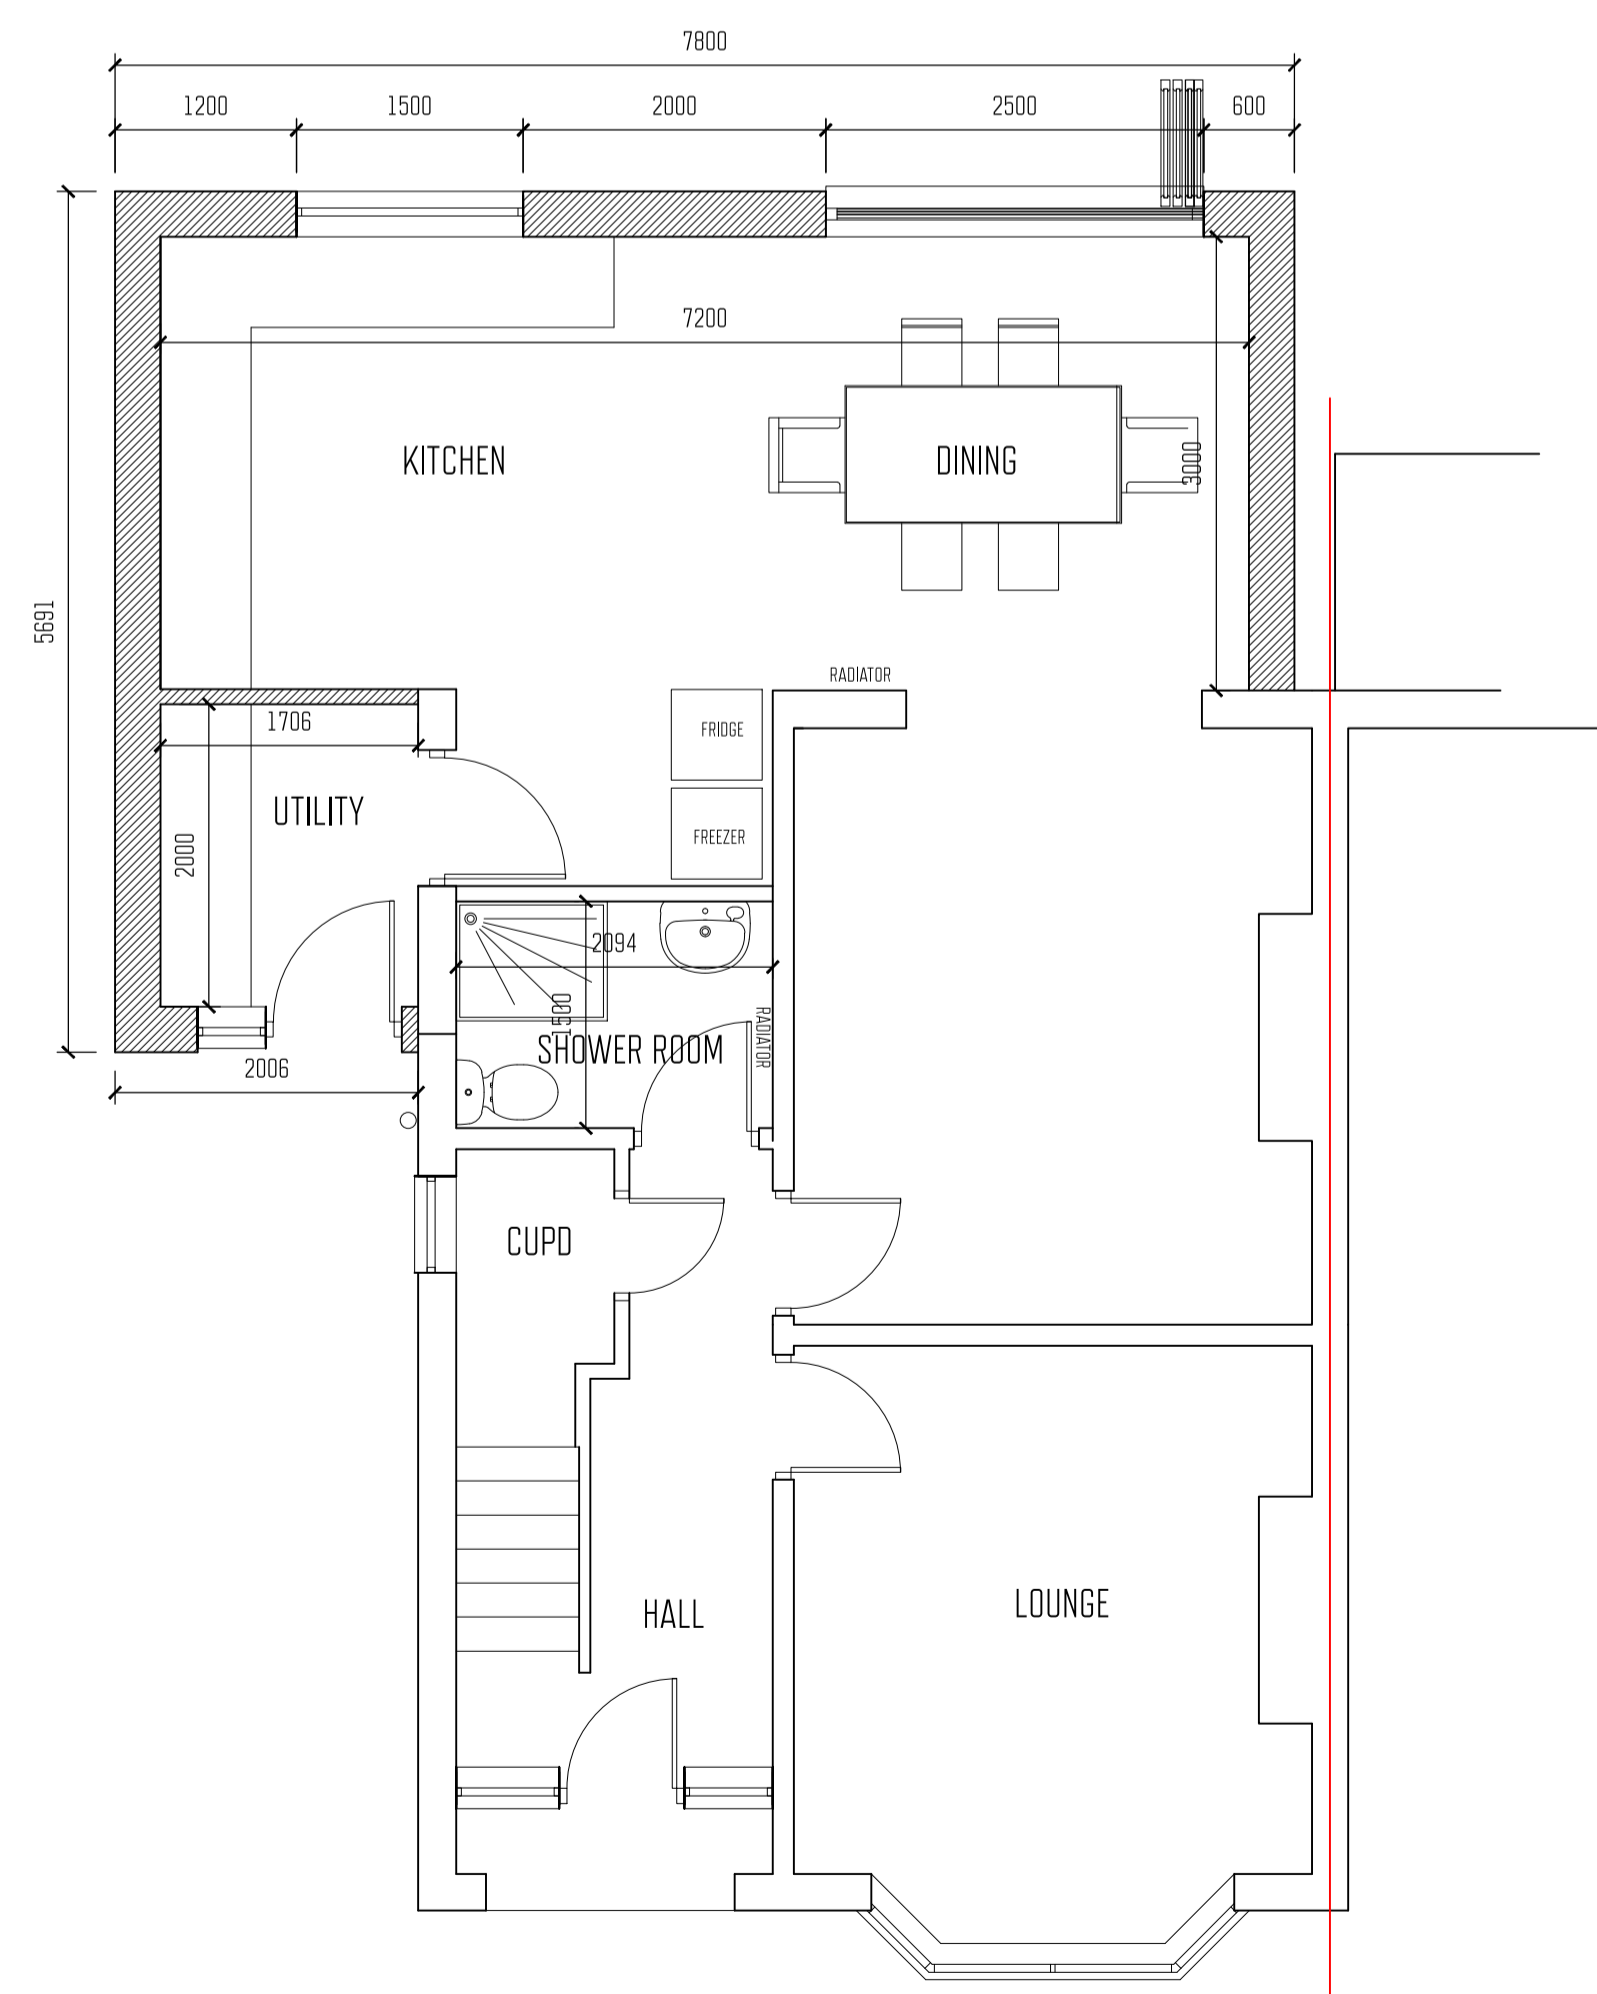

GROUND FLOOR PLAN



REAR ELEVATION

REVISION	Date	By	No

PROJECT DETAILS:

4 Ropsley Crescent
 Lady Bay

Nottinghamshire

DRAWING TITLE:

Proposed Details

Scale: 1 to 50 @ A1

Drawn: RS

Drawing: No 002

Rev: -

STONECAD DRAWING SERVICES

t:07970 988179

e:richard@stonecad.co.uk