



125 NORTH END ROAD

LONDON
NW11 7TA

PERMITTED DEVELOPMENT
PLANNING ISSUE
SEPTEMBER 2021

EXISTING PLANS
EXISTING ELEVATIONS
PROPOSED PLANS
PROPOSED ELEVATIONS


PL-000
PL-001
PL-002
PL-003

MSK DESIGN LTD


230 HIGH STREET
BARNET, LONDON
EN5 5TD

020 3962 4480
www.mskdesign.co.uk
info@mskdesign.co.uk


Registered company number: 6044594

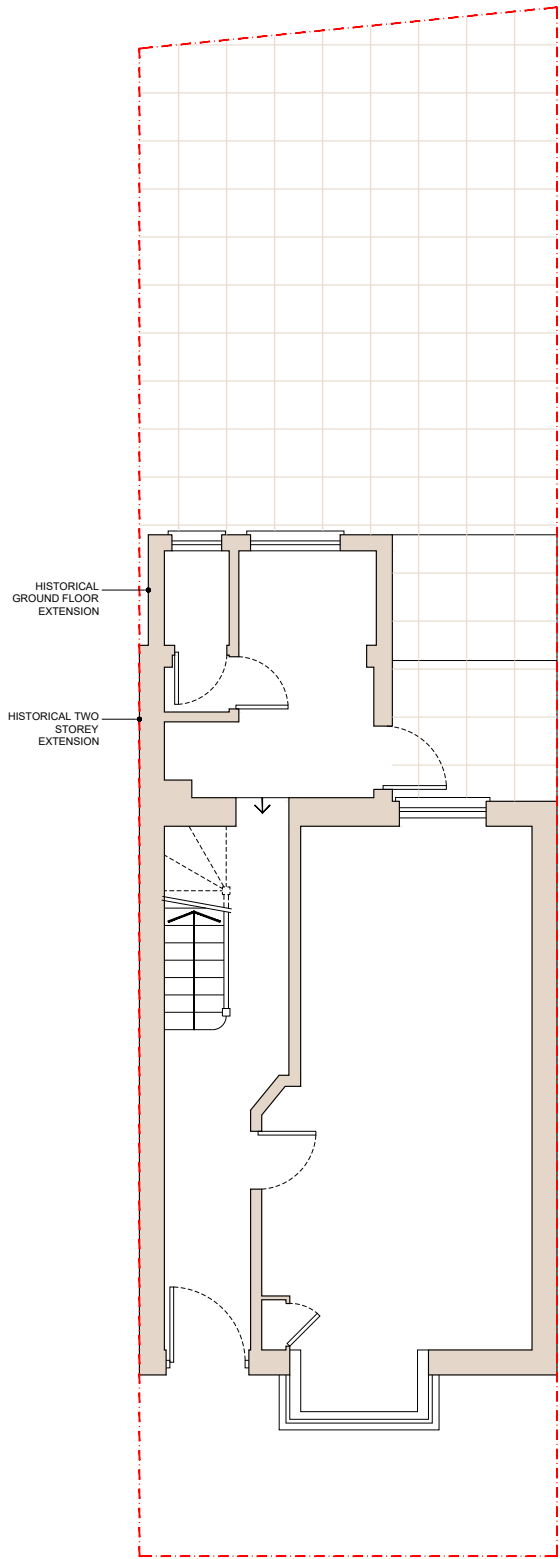


1 | EXISTING
GROUND FLOOR PLAN
PL-000 | SCALE@A1 1:50 SCALE@A3 1:100

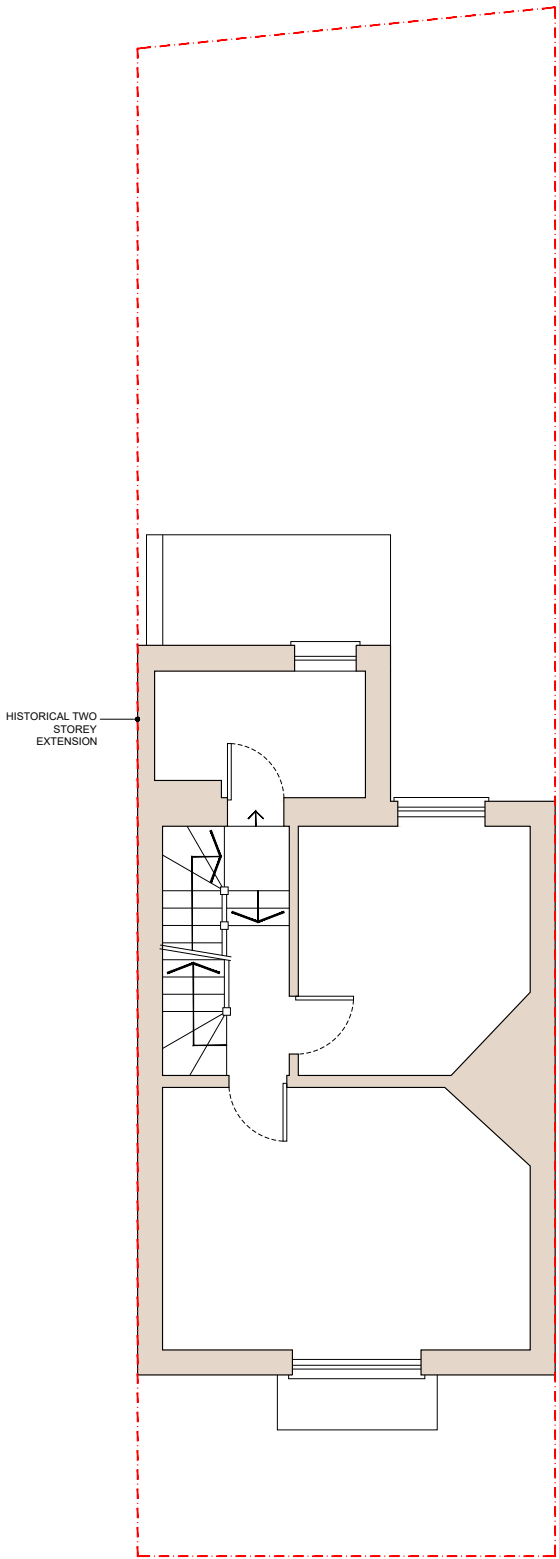

2 | EXISTING
FIRST FLOOR PLAN
PL-000 | SCALE@A1 1:50 SCALE@A3 1:100

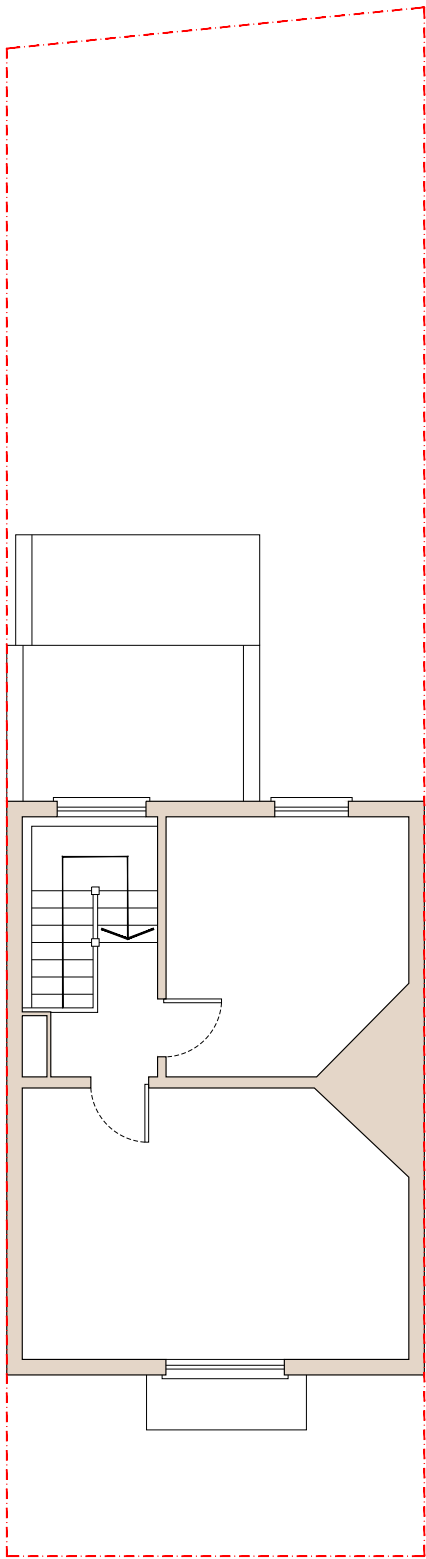

3 | EXISTING
SECOND FLOOR PLAN
PL-000 | SCALE@A1 1:50 SCALE@A3 1:100

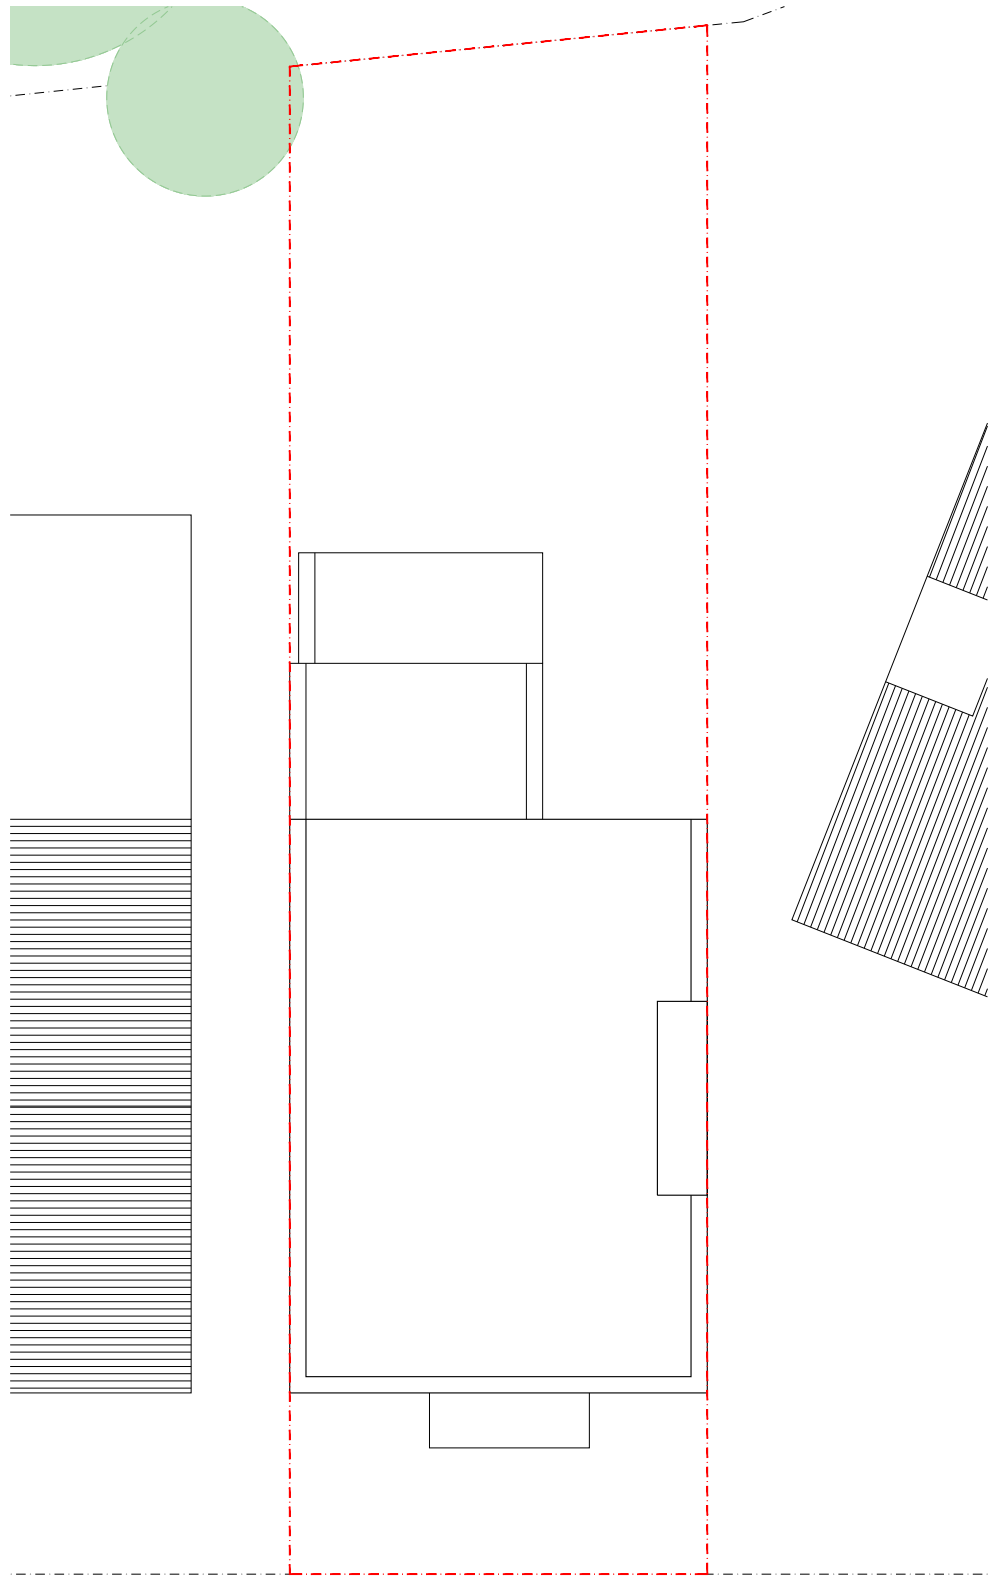

4 | EXISTING
ROOF PLAN
PL-000 | SCALE@A1 1:50 SCALE@A3 1:100



REVISIONS			
NO.	DATE	CHANGES	BY

NOTES

This drawing which is the property of MSK DESIGN Limited is the subject of Intellectual Property Rights including copyright and design right and shall not be reproduced, copied, loaned or submitted to any other party without the written consent of MSK DESIGN Limited.

~~Do not scale from drawings.~~ Only numbered dimensions to be taken. All dimensions to be checked on site.

Any discrepancies to be reported to MSK DESIGN Limited, prior to setting out or ordering any materials.

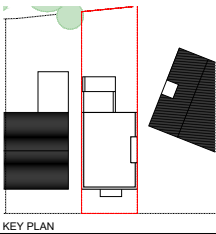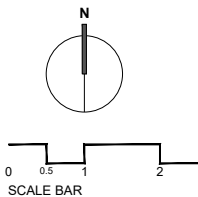

MSK DESIGN LTD

230 HIGH STREET
HIGH BARNET, HERTFORDSHIRE
LONDON, EN5 5TD

020 3962 4480
www.mskdesign.co.uk
info@mskdesign.co.uk

Registered company number: 6044594




PROJECT	125 North End Road, London, NW11 7TA		PROJECT REF
CLIENT	Marco Bianchi		
	Existing		REV.
DRAWING TITLE	Floor Plans		
DATE	22.09.2021		DWG. NO.
SCALE@A1	1:50	DRAWN BY	AR
SCALE@A3	1:100	CHECKED BY	MK


PL-000




1 | EXISTING
STREET ELEVATION
PL-001 | SCALE@A1 1:100 SCALE@A3 1:200

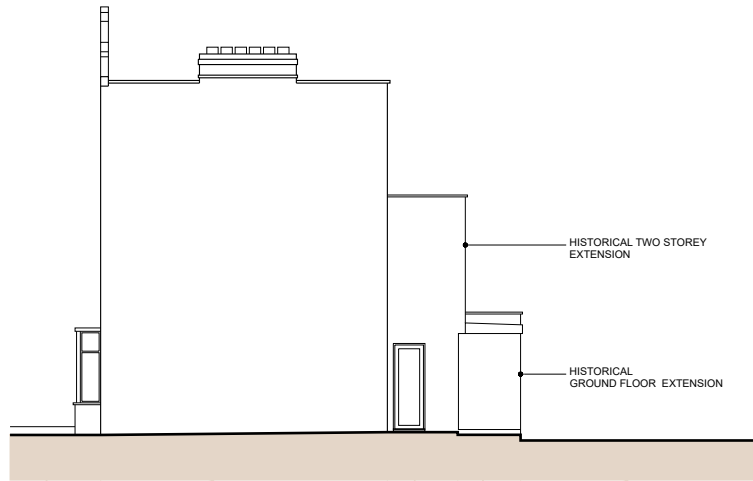


2 | EXISTING
SIDE 1 ELEVATION
PL-001 | SCALE@A1 1:100 SCALE@A3 1:200

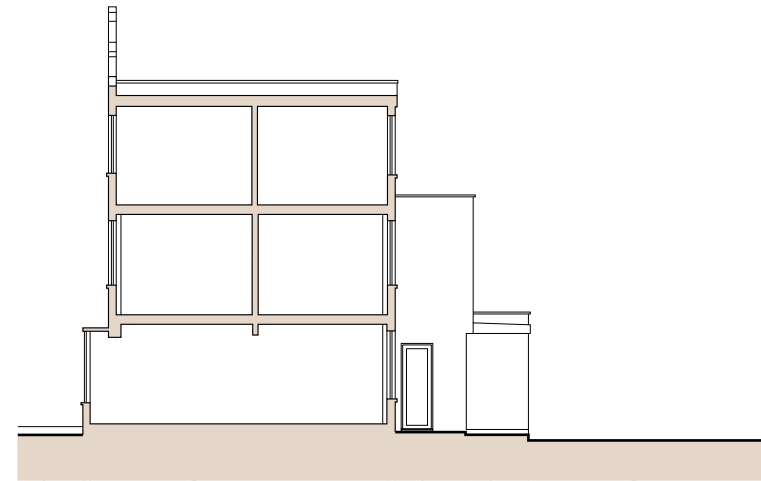


3 | EXISTING
SECTION AA
PL-001 | SCALE@A1 1:100 SCALE@A3 1:200

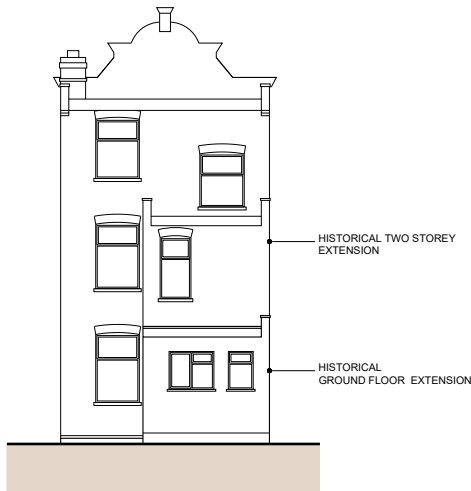

4 | EXISTING
REAR ELEVATION
PL-001 | SCALE@A1 1:100 SCALE@A3 1:200

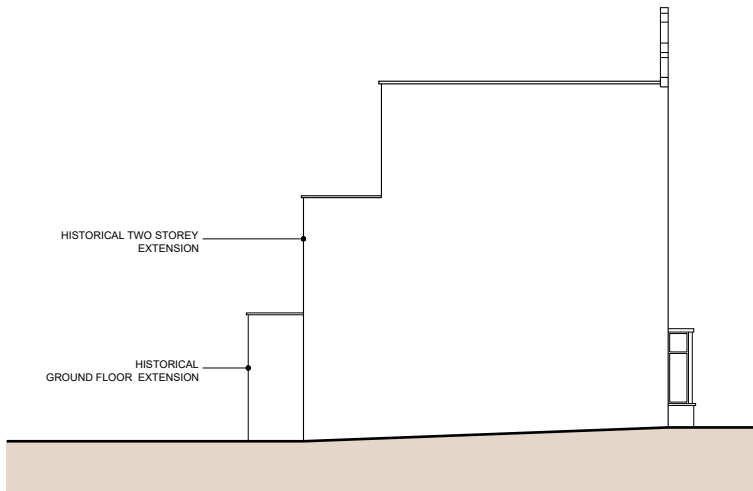

5 | EXISTING
SIDE 2 ELEVATION
PL-001 | SCALE@A1 1:100 SCALE@A3 1:200

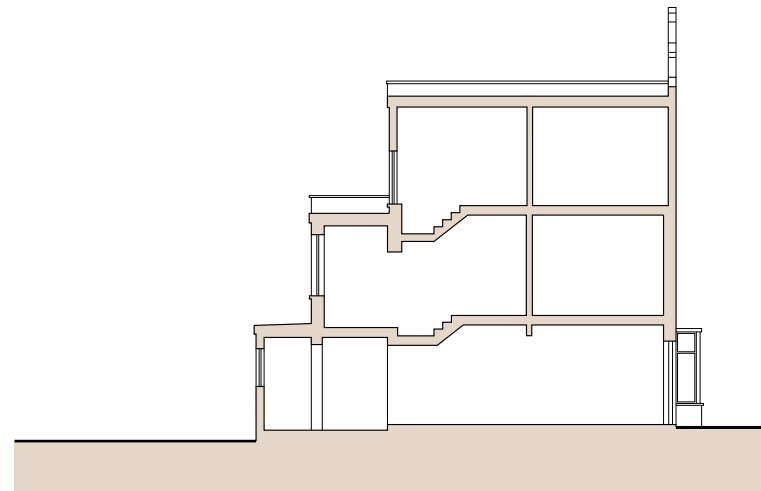

6 | EXISTING
SECTION BB
PL-001 | SCALE@A1 1:100 SCALE@A3 1:200



REVISIONS			
NO.	DATE	CHANGES	BY

NOTES

This drawing which is the property of MSK DESIGN Limited is the subject of Intellectual Property Rights including copyright and design right and shall not be reproduced, copied, loaned or submitted to any other party without the written consent of MSK DESIGN Limited.

~~Do not scale from drawings.~~ Only numbered dimensions to be taken. All dimensions to be checked on site.

Any discrepancies to be reported to MSK DESIGN Limited, prior to setting out or ordering any materials.

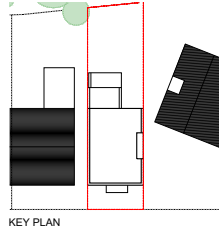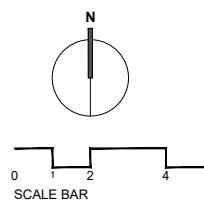

MSK DESIGN LTD

230 HIGH STREET
HIGH BARNET, HERTFORDSHIRE
LONDON, EN5 5TD


020 3962 4480
www.mskdesign.co.uk
info@mskdesign.co.uk

Registered company number: 6044594


MSK

PROJECT	125 North End Road, London, NW11 7TA	PROJECT REF
CLIENT	Marco Bianchi	
DRAWING TITLE	Existing Elevations	REV.
DATE	22.09.2021	DWG. NO.
SCALE@A1	1:100	DRAWN BY AR
SCALE@A3	1:200	CHECKED BY MK


PL-001

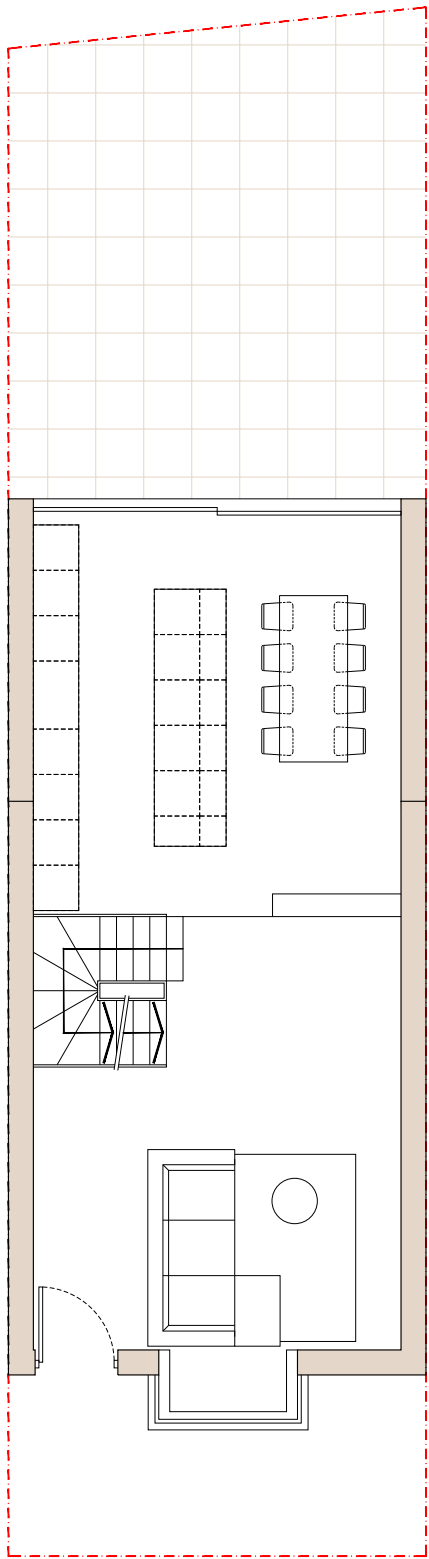


1
PL-002
PROPOSED
GROUND FLOOR PLAN
SCALE@A1 1:50 SCALE@A3 1:100

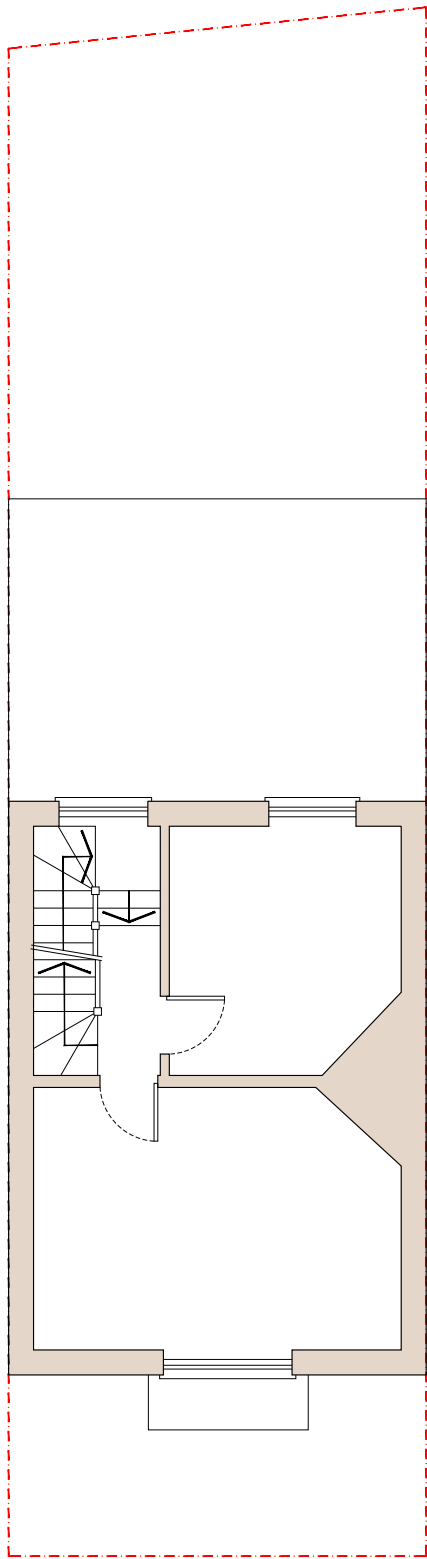

2
PL-002
PROPOSED
FIRST FLOOR PLAN
SCALE@A1 1:50 SCALE@A3 1:100

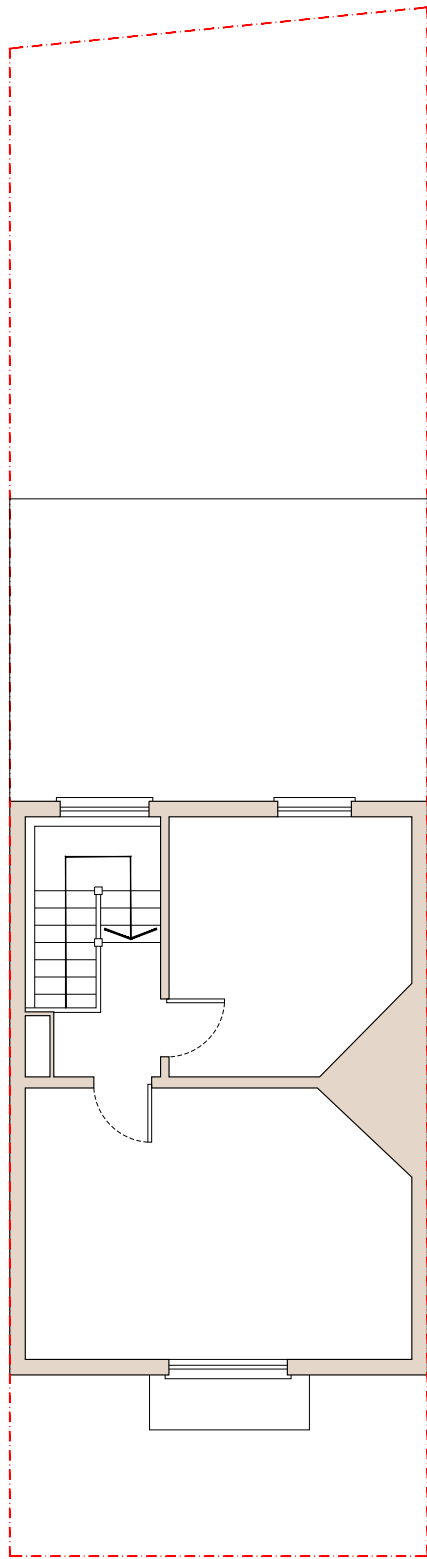

3
PL-002
PROPOSED
SECOND FLOOR PLAN
SCALE@A1 1:50 SCALE@A3 1:100

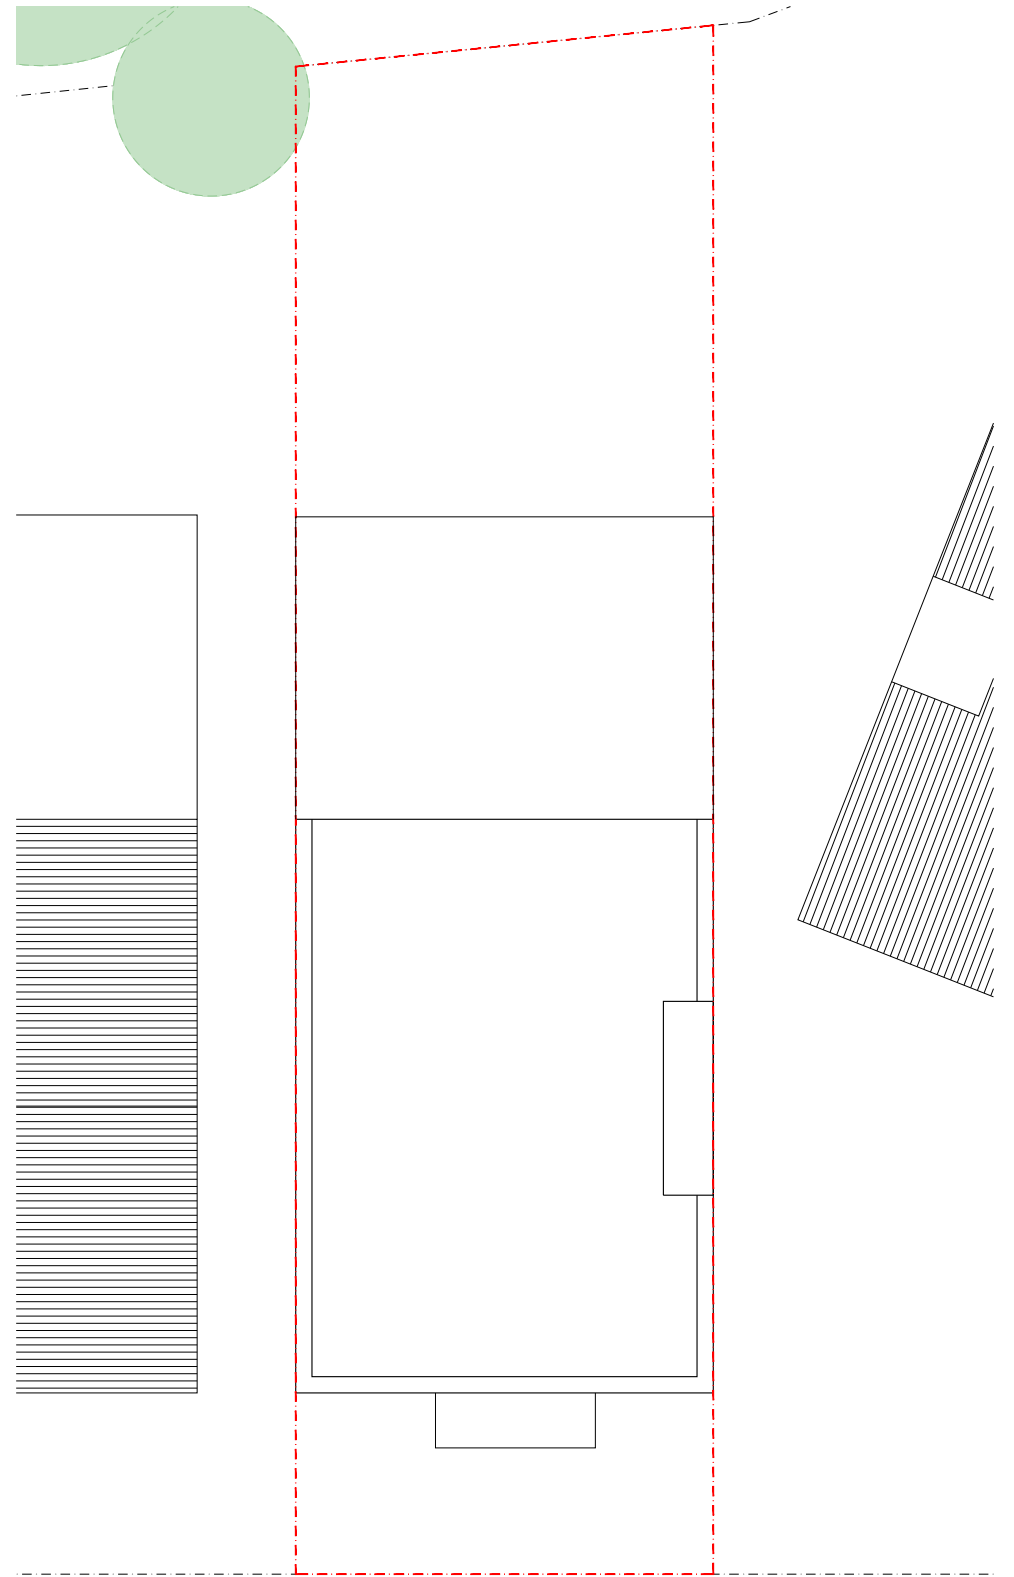

4
PL-002
PROPOSED
ROOF PLAN
SCALE@A1 1:50 SCALE@A3 1:100



REVISIONS			
NO.	DATE	CHANGES	BY

NOTES

This drawing which is the property of MSK DESIGN Limited is the subject of Intellectual Property Rights including copyright and design right and shall not be reproduced, copied, loaned or submitted to any other party without the written consent of MSK DESIGN Limited.

~~Do not scale from drawings.~~ Only numbered dimensions to be taken. All dimensions to be checked on site.

Any discrepancies to be reported to MSK DESIGN Limited, prior to setting out or ordering any materials.

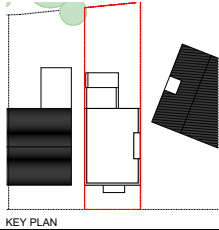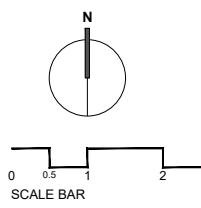

MSK DESIGN LTD

230 HIGH STREET
HIGH BARNET, HERTFORDSHIRE
LONDON, EN5 5TD

020 3962 4480
www.mskdesign.co.uk
info@mskdesign.co.uk

Registered company number: 6044594


MSK

PROJECT	125 North End Road, London, NW11 7TA		PROJECT REF
CLIENT	Marco Bianchi		
DRAWING TITLE	Proposed Floor Plans		REV.
DATE	22.09.2021		
SCALE@A1	1:50	DRAWN BY	AR
SCALE@A3	1:100	CHECKED BY	MK


DWG. NO.
PL-002




1 | PROPOSED
STREET ELEVATION
PL-003 | SCALE@A1 1:100 SCALE@A3 1:200

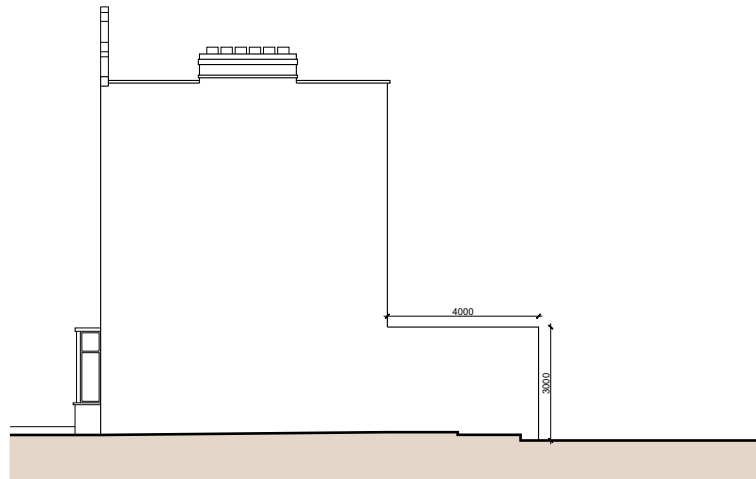


2 | PROPOSED
SIDE 1 ELEVATION
PL-003 | SCALE@A1 1:100 SCALE@A3 1:200

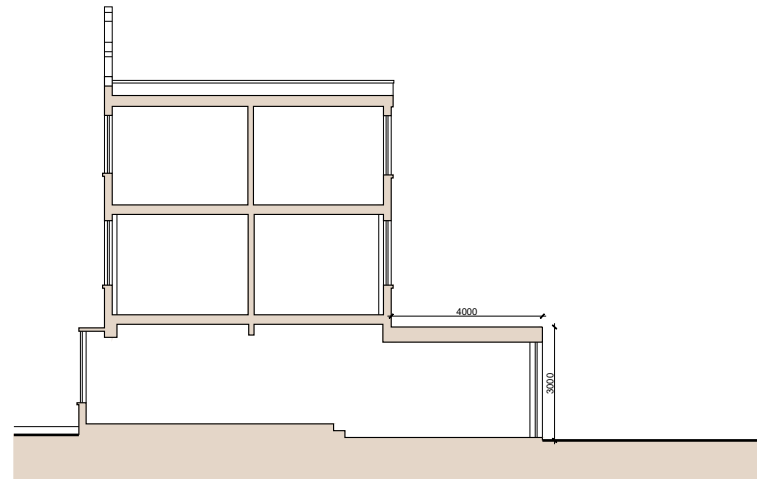


3 | PROPOSED
SECTION AA
PL-003 | SCALE@A1 1:100 SCALE@A3 1:200

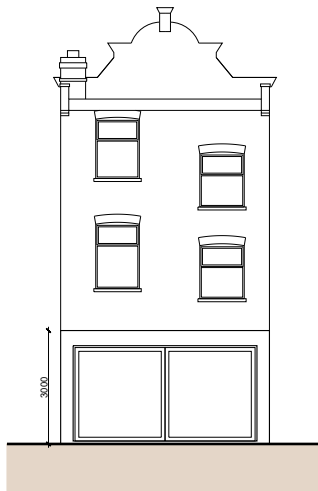

4 | PROPOSED
REAR ELEVATION
PL-003 | SCALE@A1 1:100 SCALE@A3 1:200

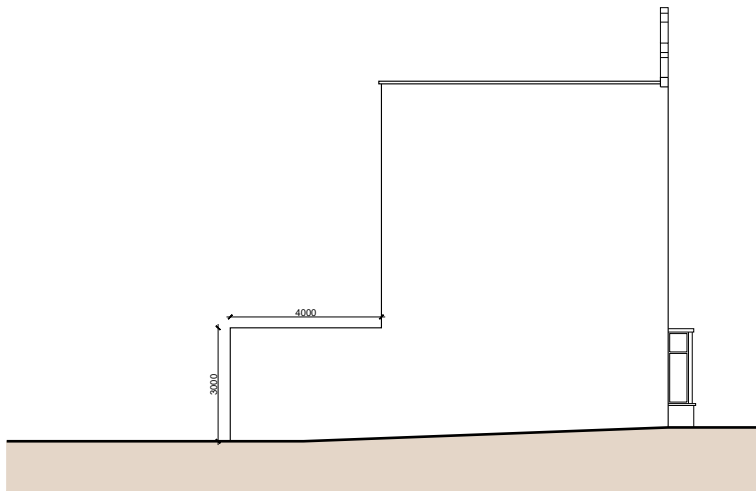

5 | PROPOSED
SIDE 2 ELEVATION
PL-003 | SCALE@A1 1:100 SCALE@A3 1:200

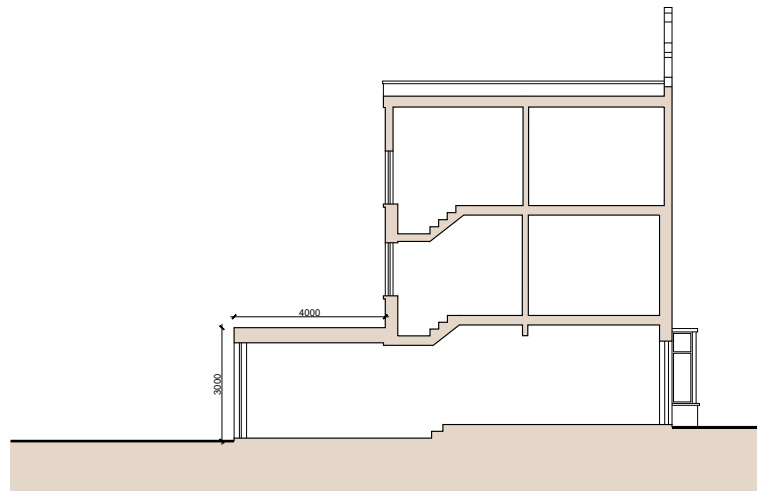

6 | PROPOSED
SECTION BB
PL-003 | SCALE@A1 1:100 SCALE@A3 1:200


REVISIONS			
NO.	DATE	CHANGES	BY

NOTES

This drawing which is the property of MSK DESIGN Limited is the subject of Intellectual Property Rights including copyright and design right and shall not be reproduced, copied, loaned or submitted to any other party without the written consent of MSK DESIGN Limited.

~~Do not scale from drawings.~~ Only numbered dimensions to be taken. All dimensions to be checked on site.

Any discrepancies to be reported to MSK DESIGN Limited, prior to setting out or ordering any materials.

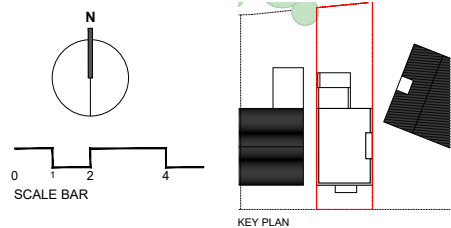

MSK DESIGN LTD

230 HIGH STREET
HIGH BARNET, HERTFORDSHIRE
LONDON, EN5 5TD

020 3962 4480
www.mskdesign.co.uk
info@mskdesign.co.uk

Registered company number: 6044594

MSK

PROJECT	125 North End Road, London, NW11 7TA	PROJECT REF
CLIENT	Marco Bianchi	
DRAWING TITLE	Proposed Elevations	REV.
DATE	22.09.2021	DWG. NO.
SCALE@A1	1:100	DRAWN BY AR
SCALE@A3	1:200	CHECKED BY MK
		PL-003