

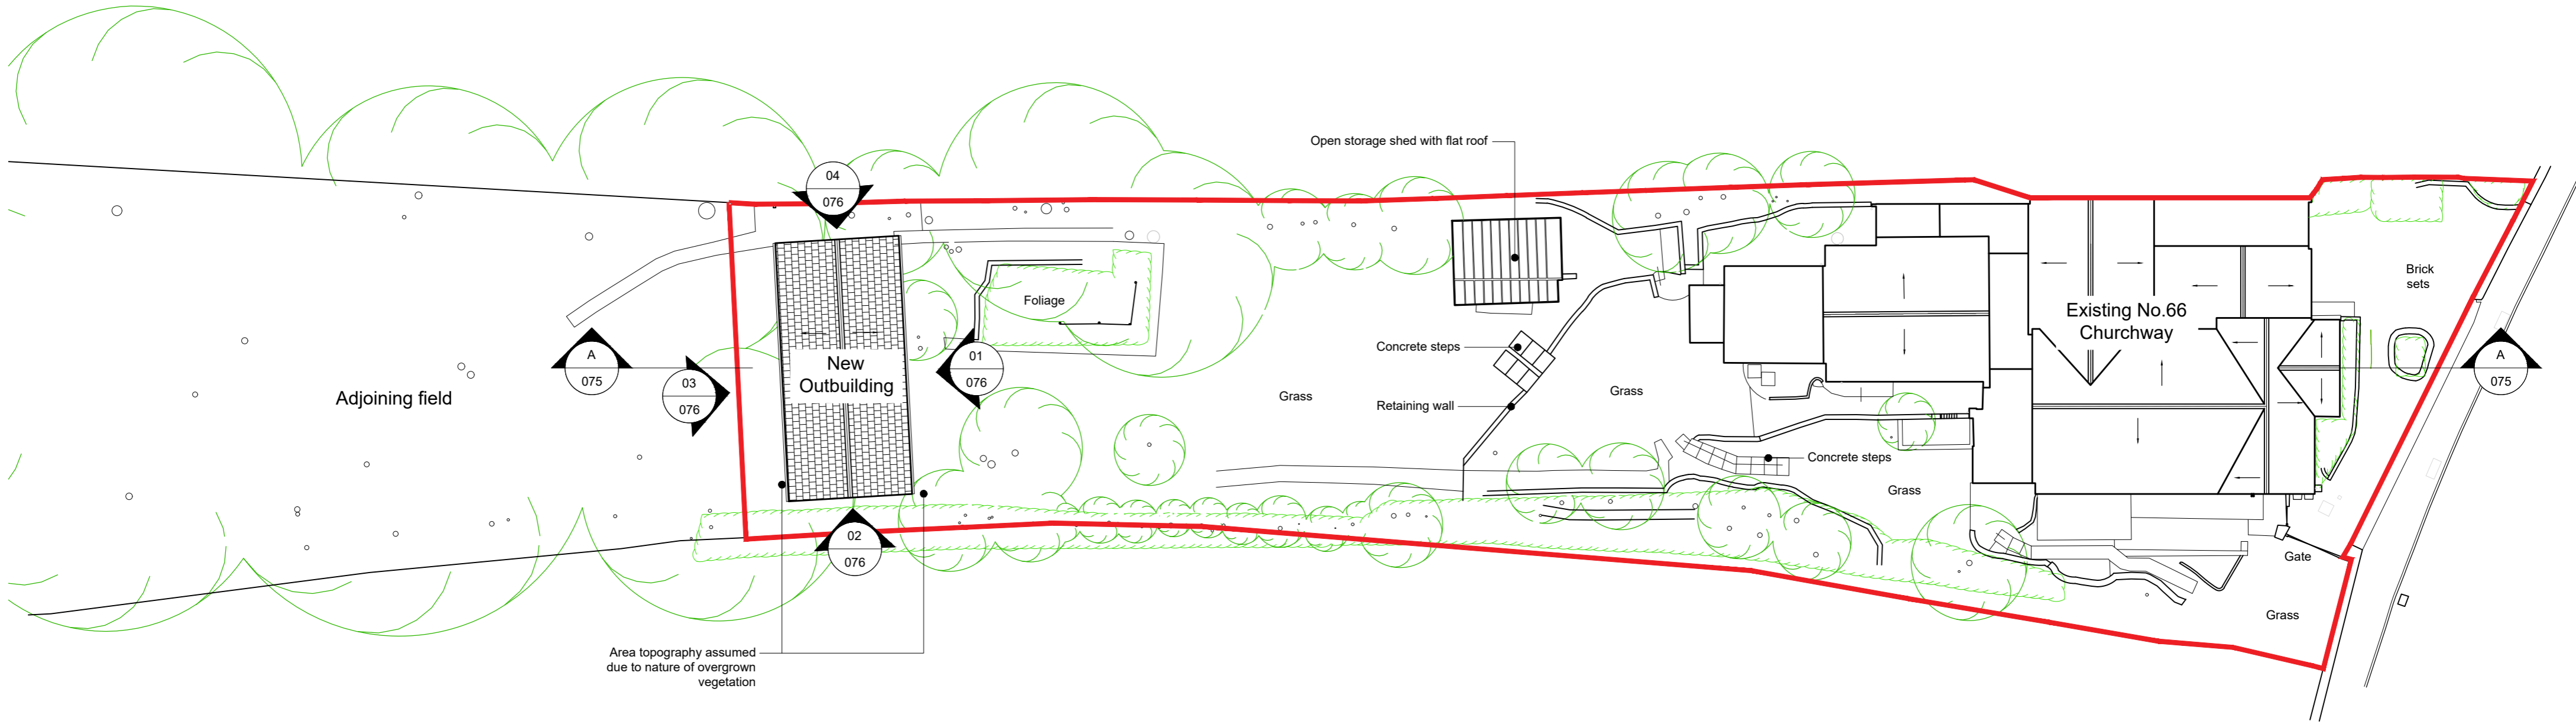


Notes

- 1. Copyright Jessop and Cook Architects Limited.
- 2. Do not scale from drawings, all dimensions to be checked on site.

 

PROPOSED SITE PLAN

 

Revisions

PLANNING ISSUE

New Outbuilding  
66 Churchway, Iffley Village  
Oxford, OX4 4EF

for  
Vyvyan Salmon

Drawing title  
Proposed Site Plan

**JESSOP & COOK**  
ARCHITECTS

WEST WING, SECOND FLOOR  
9 PARK END STREET  
OXFORD OX1 1HH

T: 01865 591212  
E: info@jessopandcook.co.uk  
www.jessopandcook.co.uk

Scale at A2	Date	Drawn by	Checked
1:200	Sep 21	EOB	
Drawing number	Revision		
P.1559_071	-		