

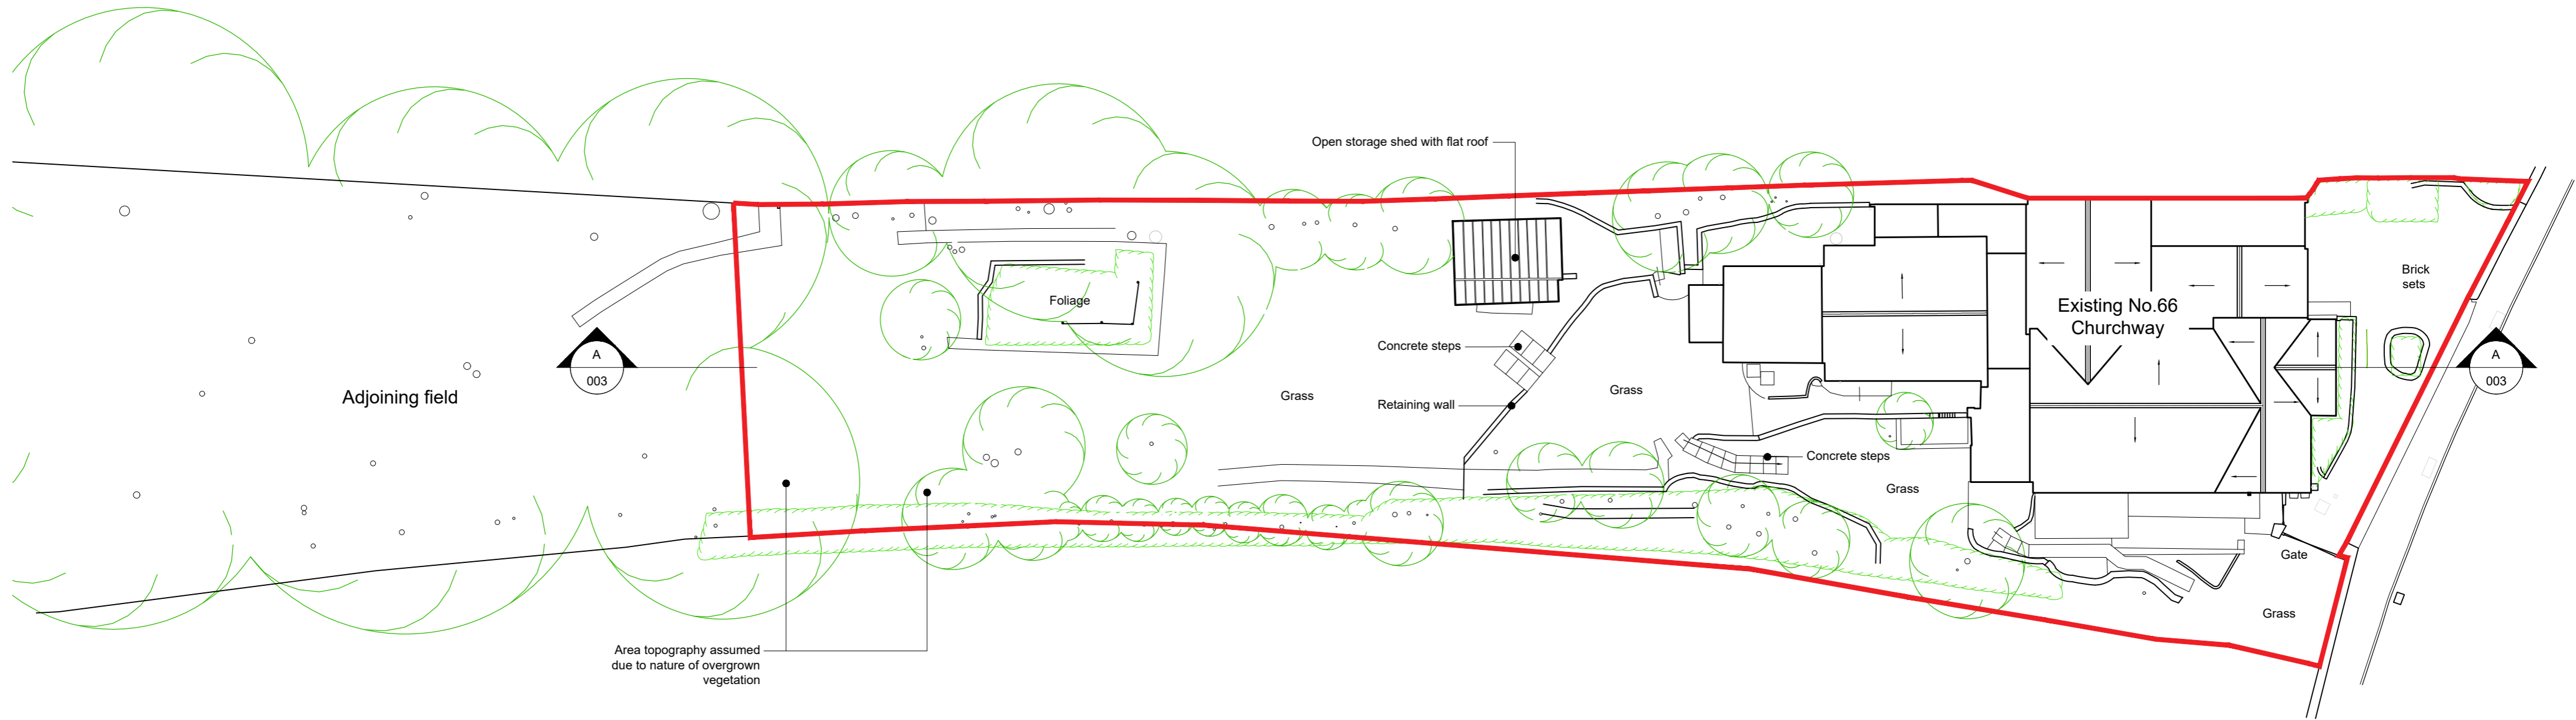


Notes

1. Copyright Jessop and Cook Architects Limited.
2. Do not scale from drawings, all dimensions to be checked on site.

 

EXISTING SITE PLAN

 

Revisions

PLANNING ISSUE

New Outbuilding
66 Churchway, Ifley Village
Oxford, OX4 4EF

for
Vyvyan Salmon

Drawing title
Existing Site Plan

JESSOP & COOK
ARCHITECTS

WEST WING, SECOND FLOOR
9 PARK END STREET
OXFORD OX1 1HH

T: 01865 591212
E: info@jessopandcook.co.uk
www.jessopandcook.co.uk

Scale at A2	Date	Drawn by	Checked
1:200	Sep 21	EOB	
Drawing number	Revision		
P.1559_002	-		