



Printed or electronic copies of this drawing can be scaled for planning purposes only. Any discrepancies with this drawing to be reported and clarified prior to commencing work on site, if in doubt - Ask.
 Corporate Architecture Ltd accept no responsibility for works not undertaken fully in accordance with this drawing and relevant specifications.
 Copyright © Corporate Architecture Limited

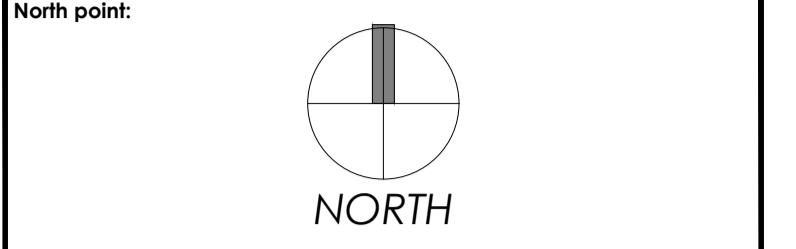

Notes:

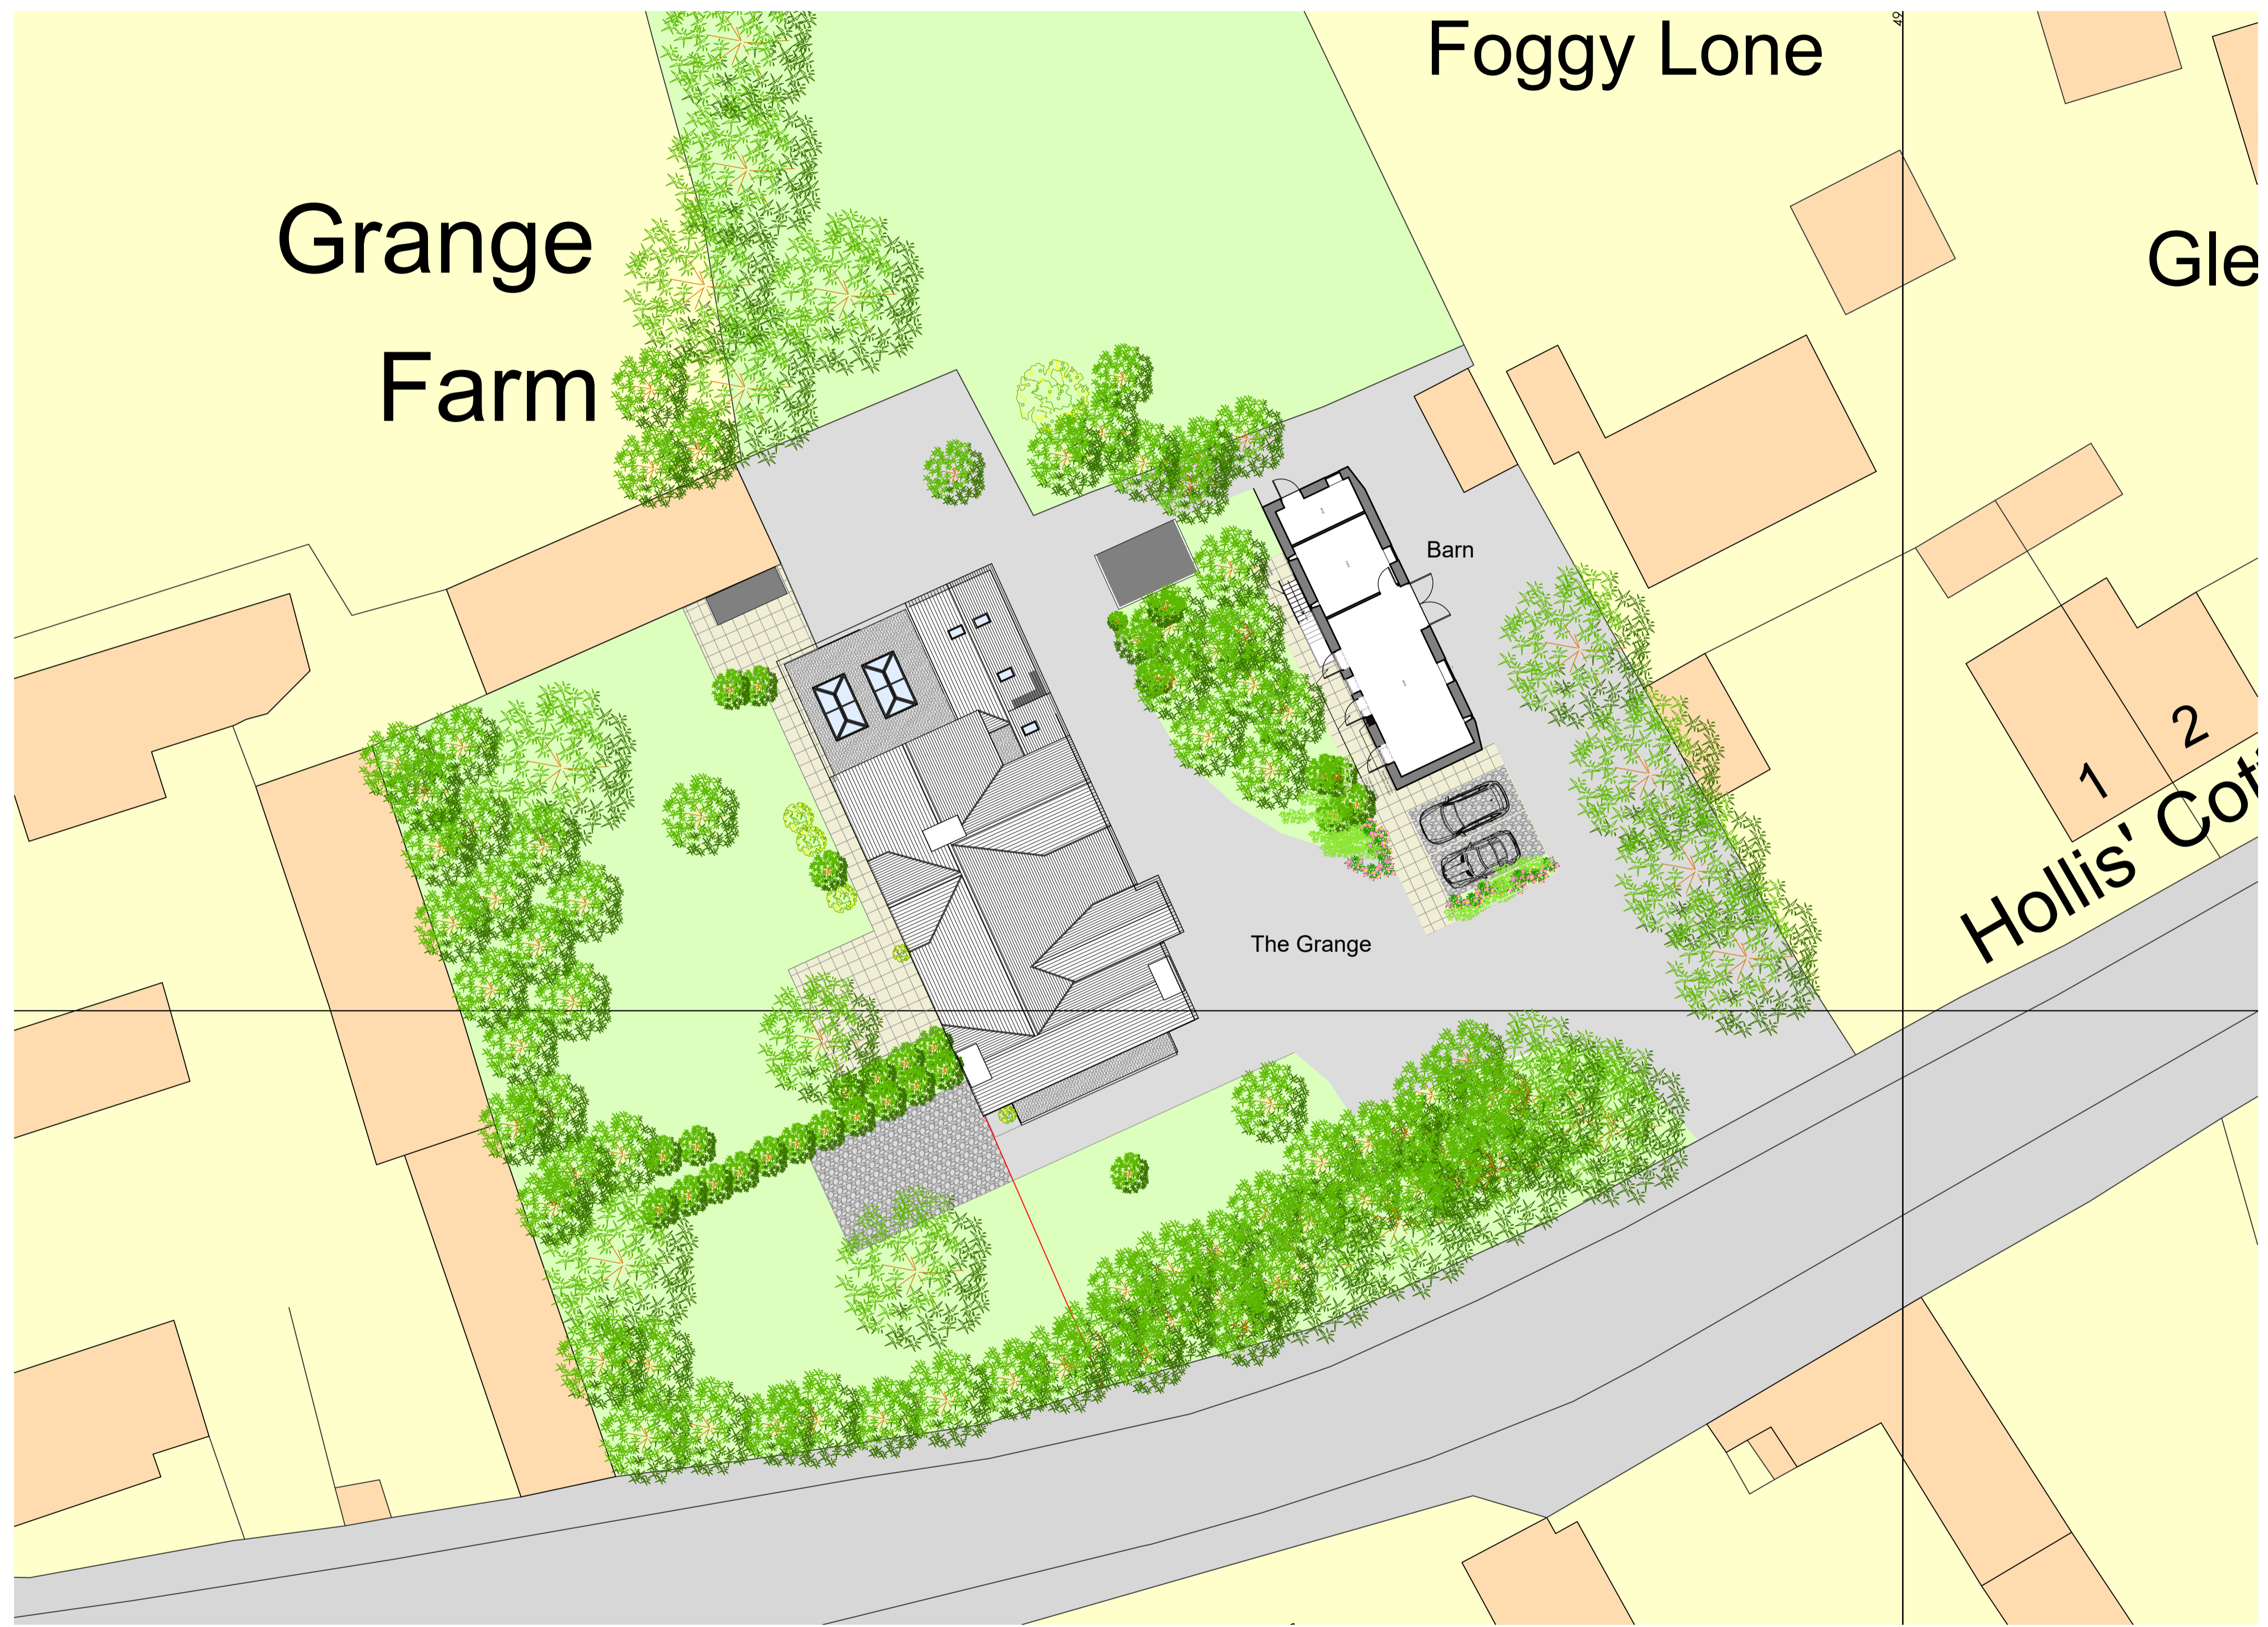


Revision Log:

P1	Site plan Revised with 1:200 scale	PG	28-09-21
P0	Planning Issue	PG	Aug 21
Rev:	Description:	By:	Date:

Project:
 Alterations to barn at:
 The Grange
 Main Street
 Thistleton
 LE15 7RE

Client:
 Mr & Mrs A Knoff

 


Drawn by:	Checked:	Date:	Paper Size:
HS		Jan '21	A1

Drawing Title:
 Barn - Proposed Site Plan

Drawing Status:
 PLANNING ISSUE

Drawing Number:	Revision Number:
5084/AK/20/108	P1

Site Plan

 

CORPORATE ARCHITECTURE LIMITED
CHARTERED ARCHITECTS

HEAD OFFICE
 Venari House, 1 Imbush Way,
 Market Harborough,
 Leicestershire, LE16 7XY
 Tel: 01858 467476