



Notes:

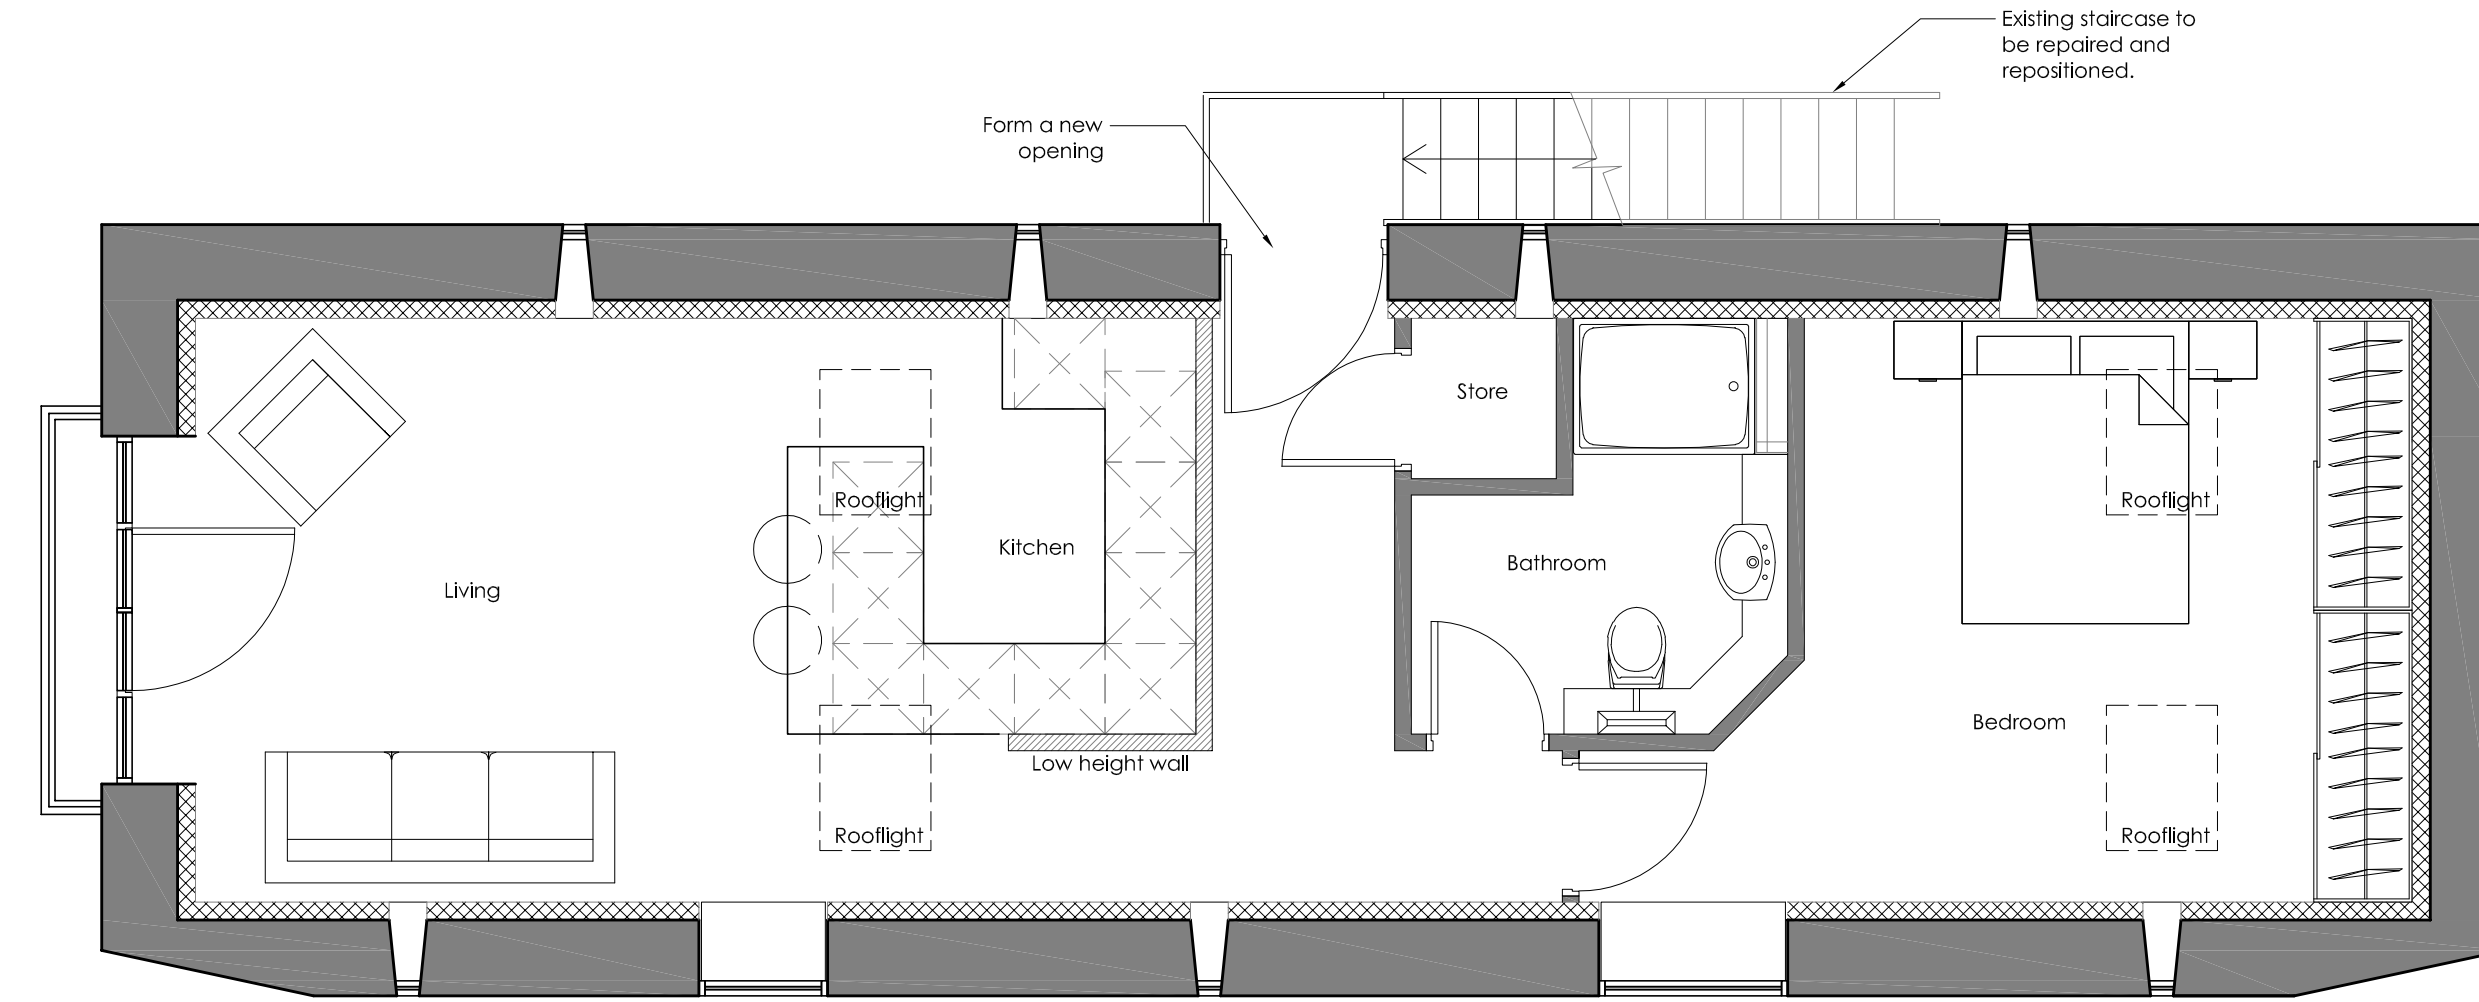

First Floor Plan

0 0.5m 1m 1.5m 2m 2.5m 3m 1:50

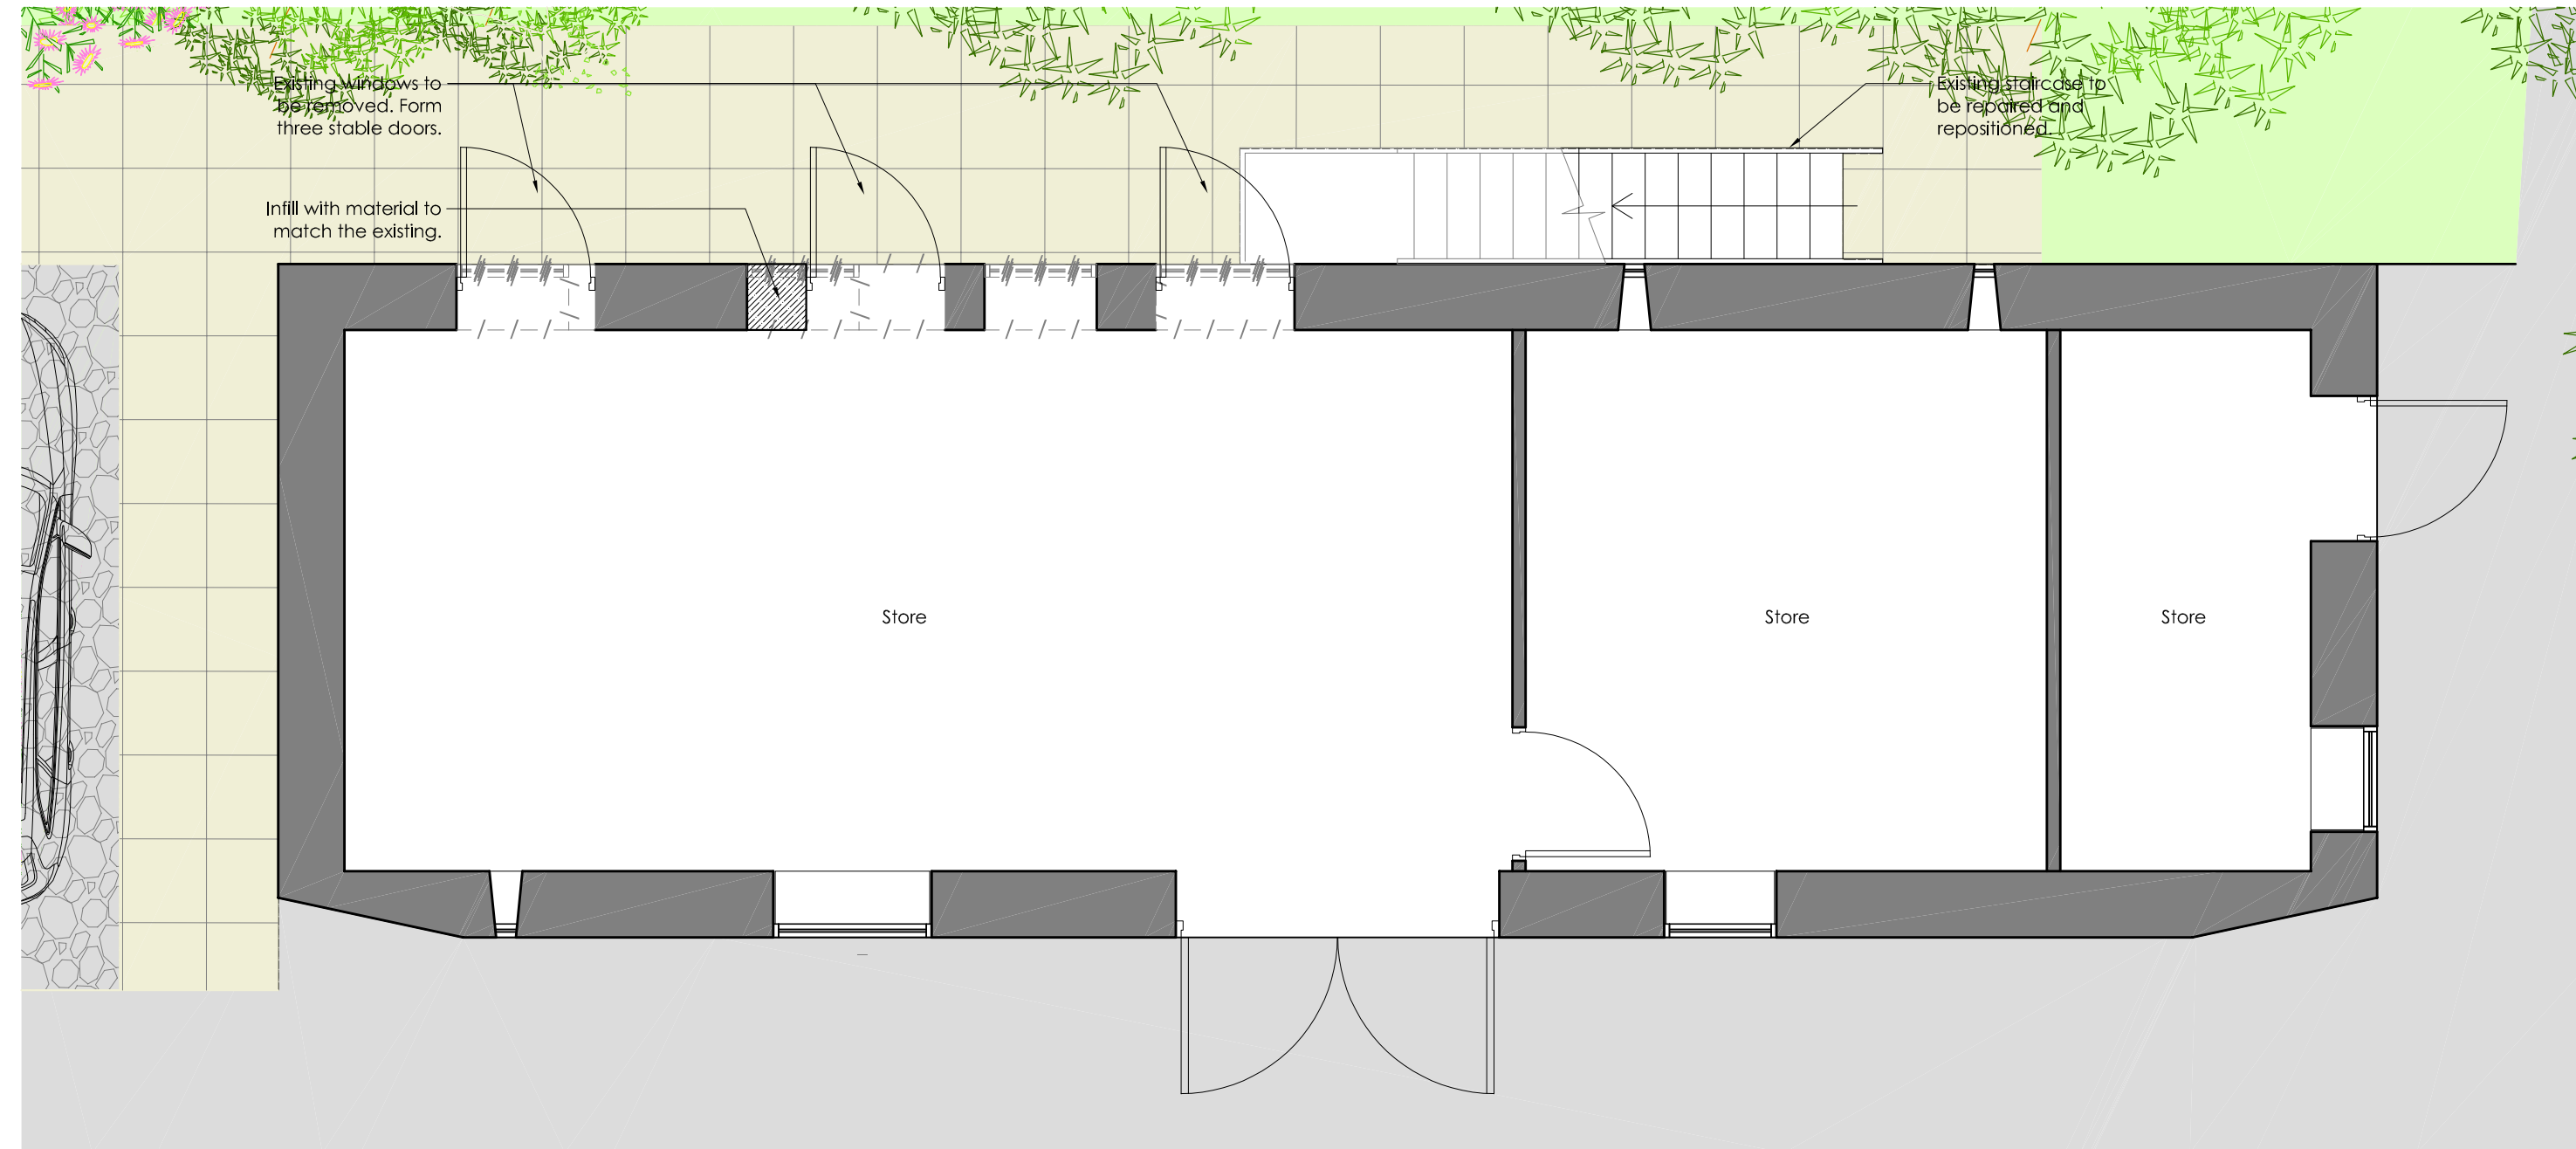

Ground Floor Plan

0 0.5m 1m 1.5m 2m 2.5m 3m 1:50

Revision Log:

Rev:	Description:	By:	Date:
PO	Planning Issue	HS	Apr'21

Project:
 Alterations to barn at:
 The Grange
 Main Street
 Thistleton
 LE15 7RE

Client:
 Mr & Mrs A Knott

Scale:
 0 0.5m 1m 1.5m 2m 2.5m 3m 1:50

Drawn by:	Checked:	Date:	Paper Size:
HS		Jan '21	A1

Drawing Title:
 Barn - Proposed Plan 1:50

Drawing Status:
 PLANNING ISSUE

Drawing Number:	Revision Number:
5084/AK/20/106	PO



CORPORATE ARCHITECTURE LIMITED
CHARTERED ARCHITECTS

HEAD OFFICE
 Venari House, 1 Tembush Way,
 Market Harborough,
 Leicestershire, LE16 7XY
 Tel: 01858 467476