


rear elevation




side elevation




front elevation

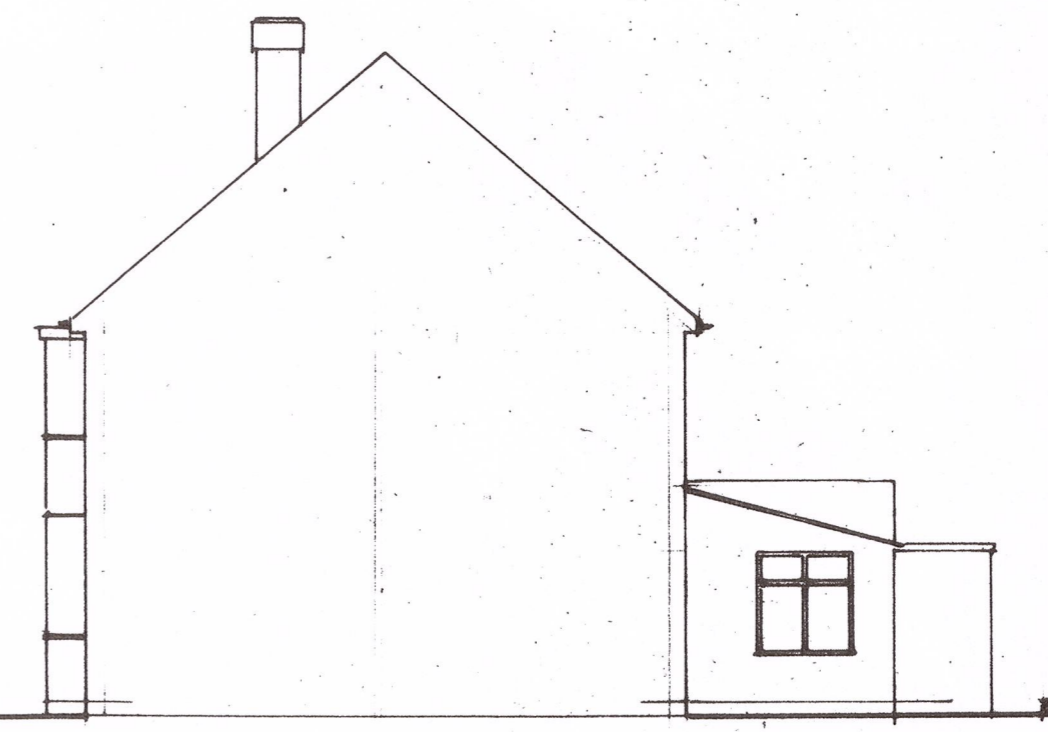


side elevation

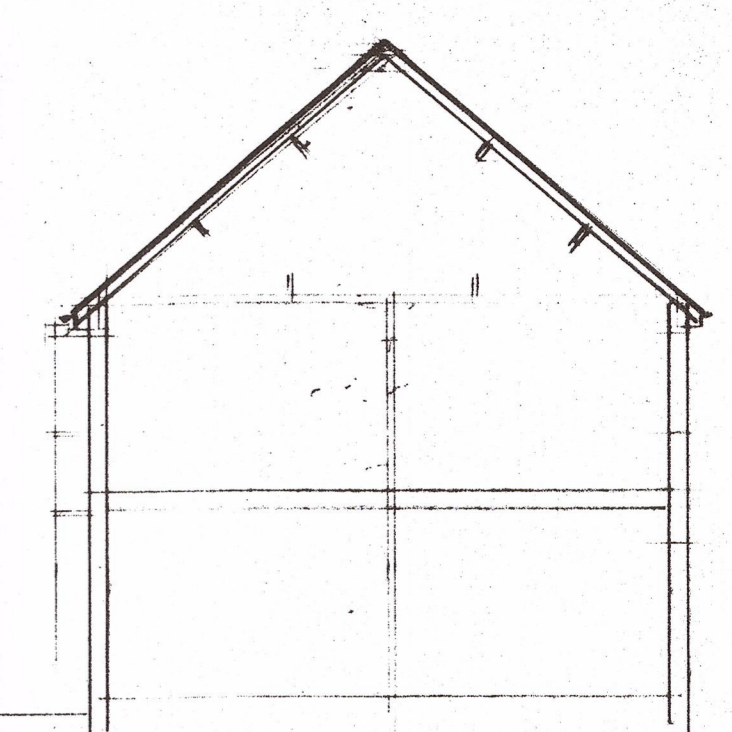


section aa

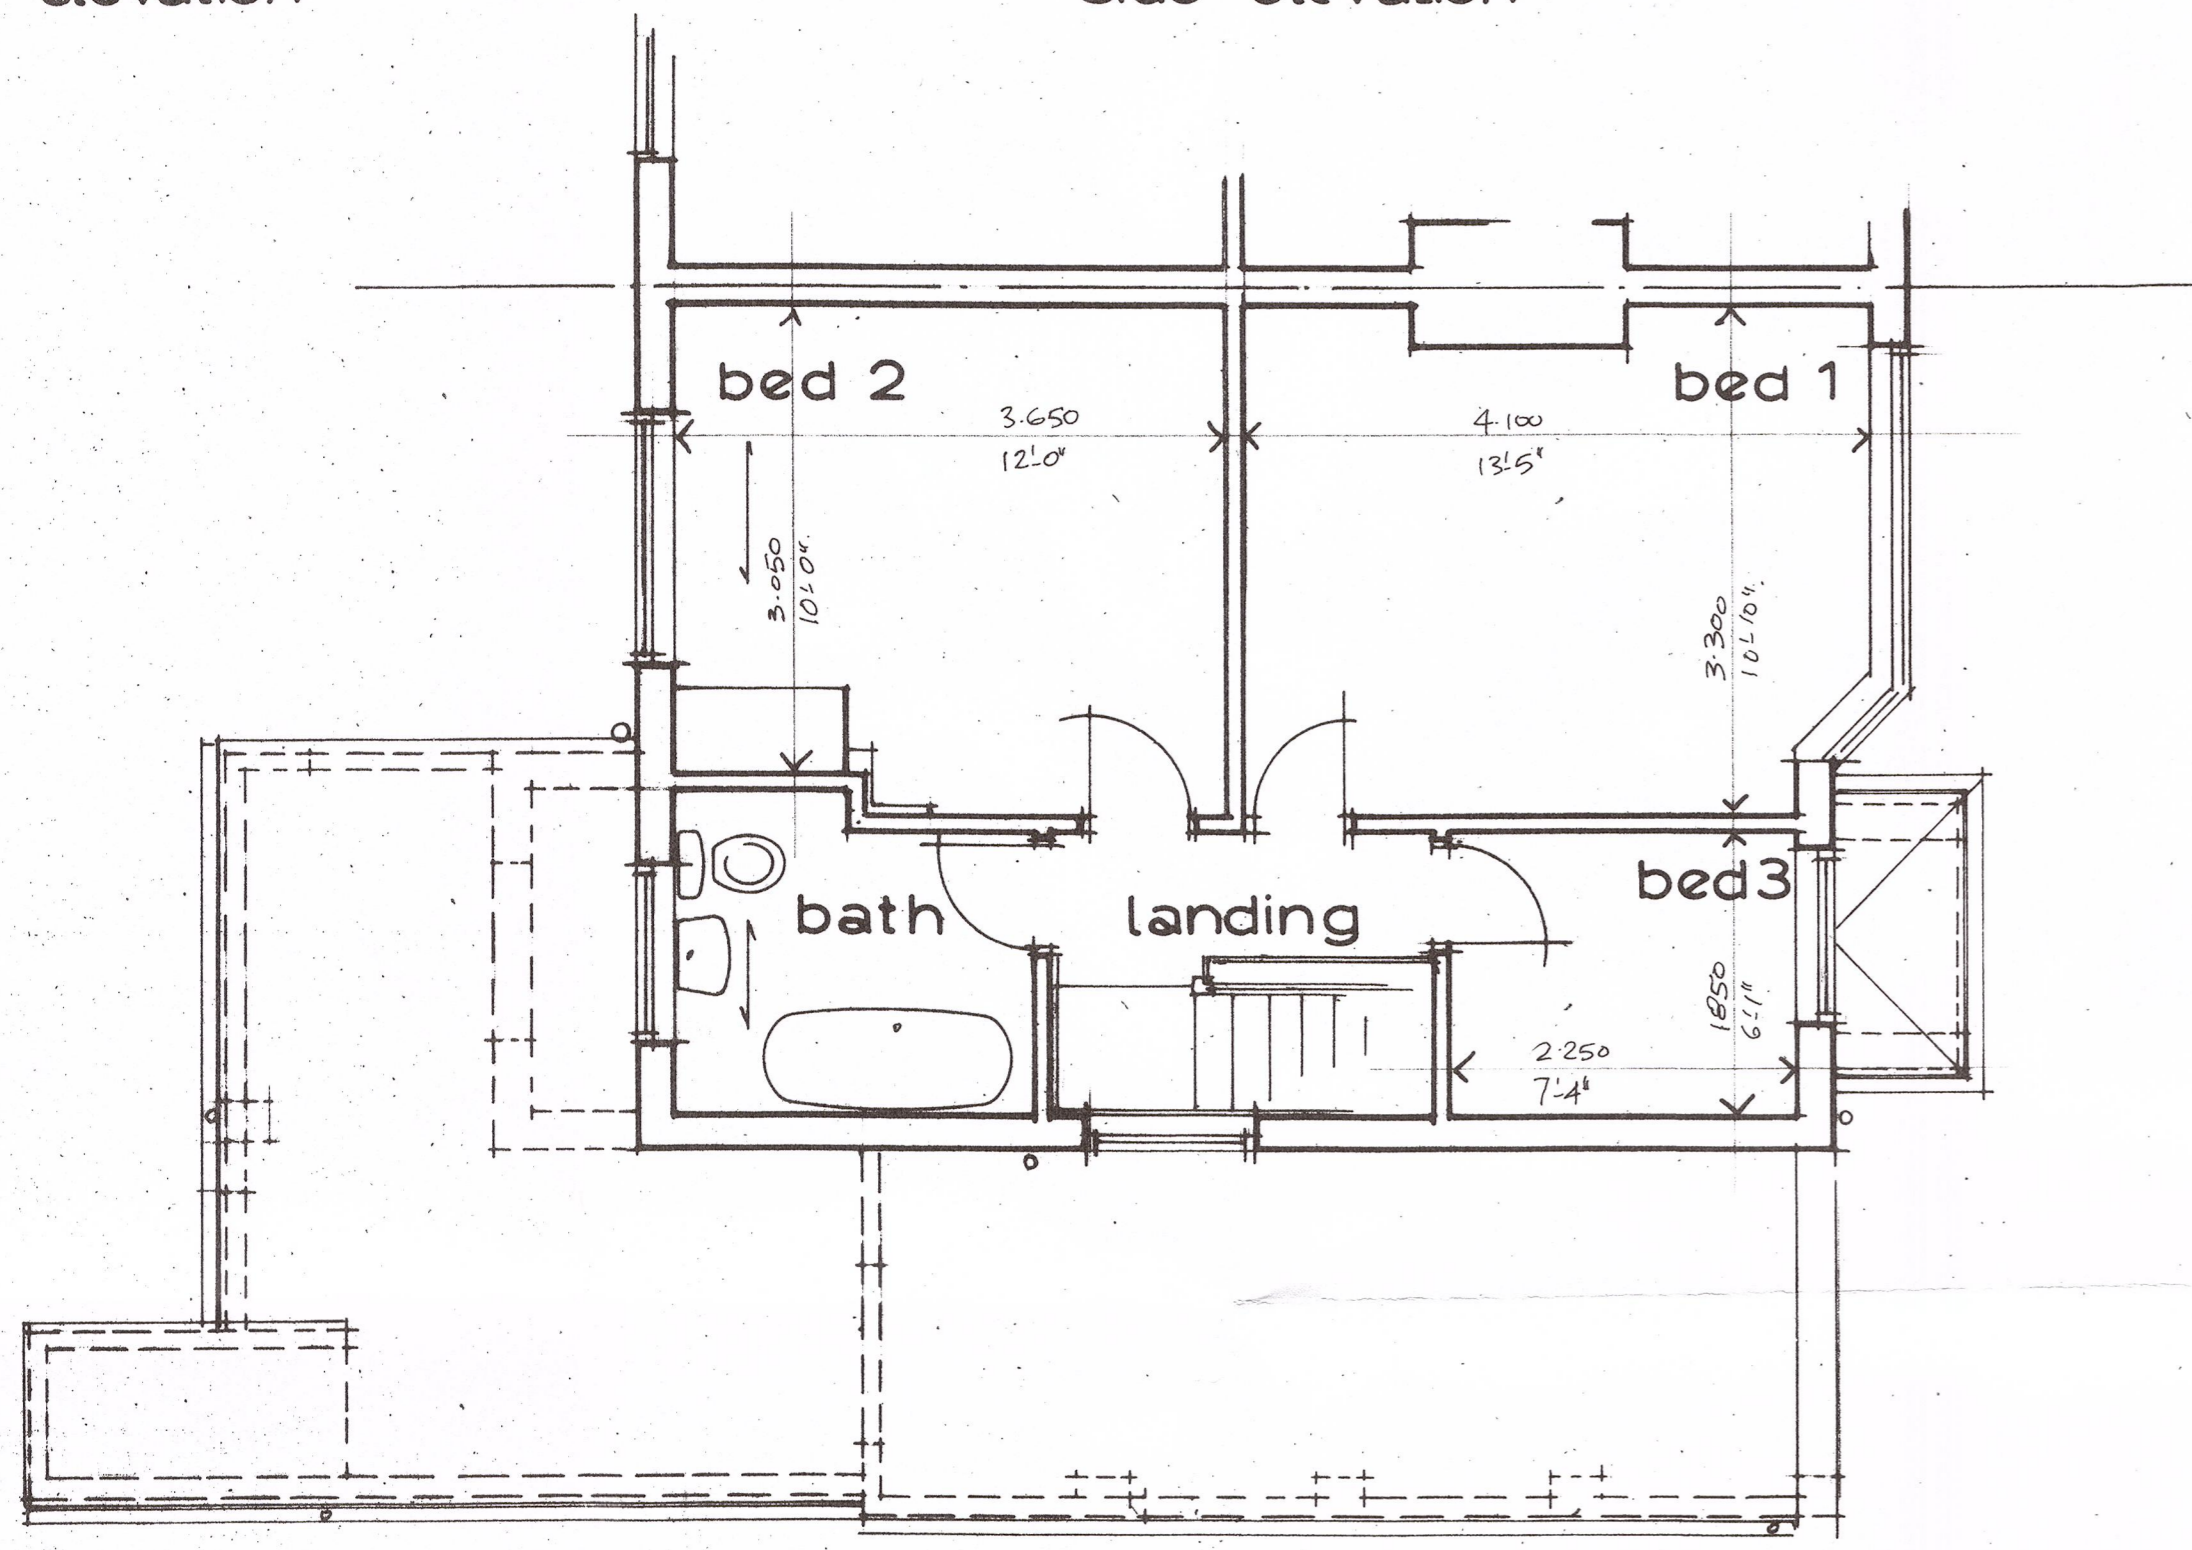

f.fl. plan

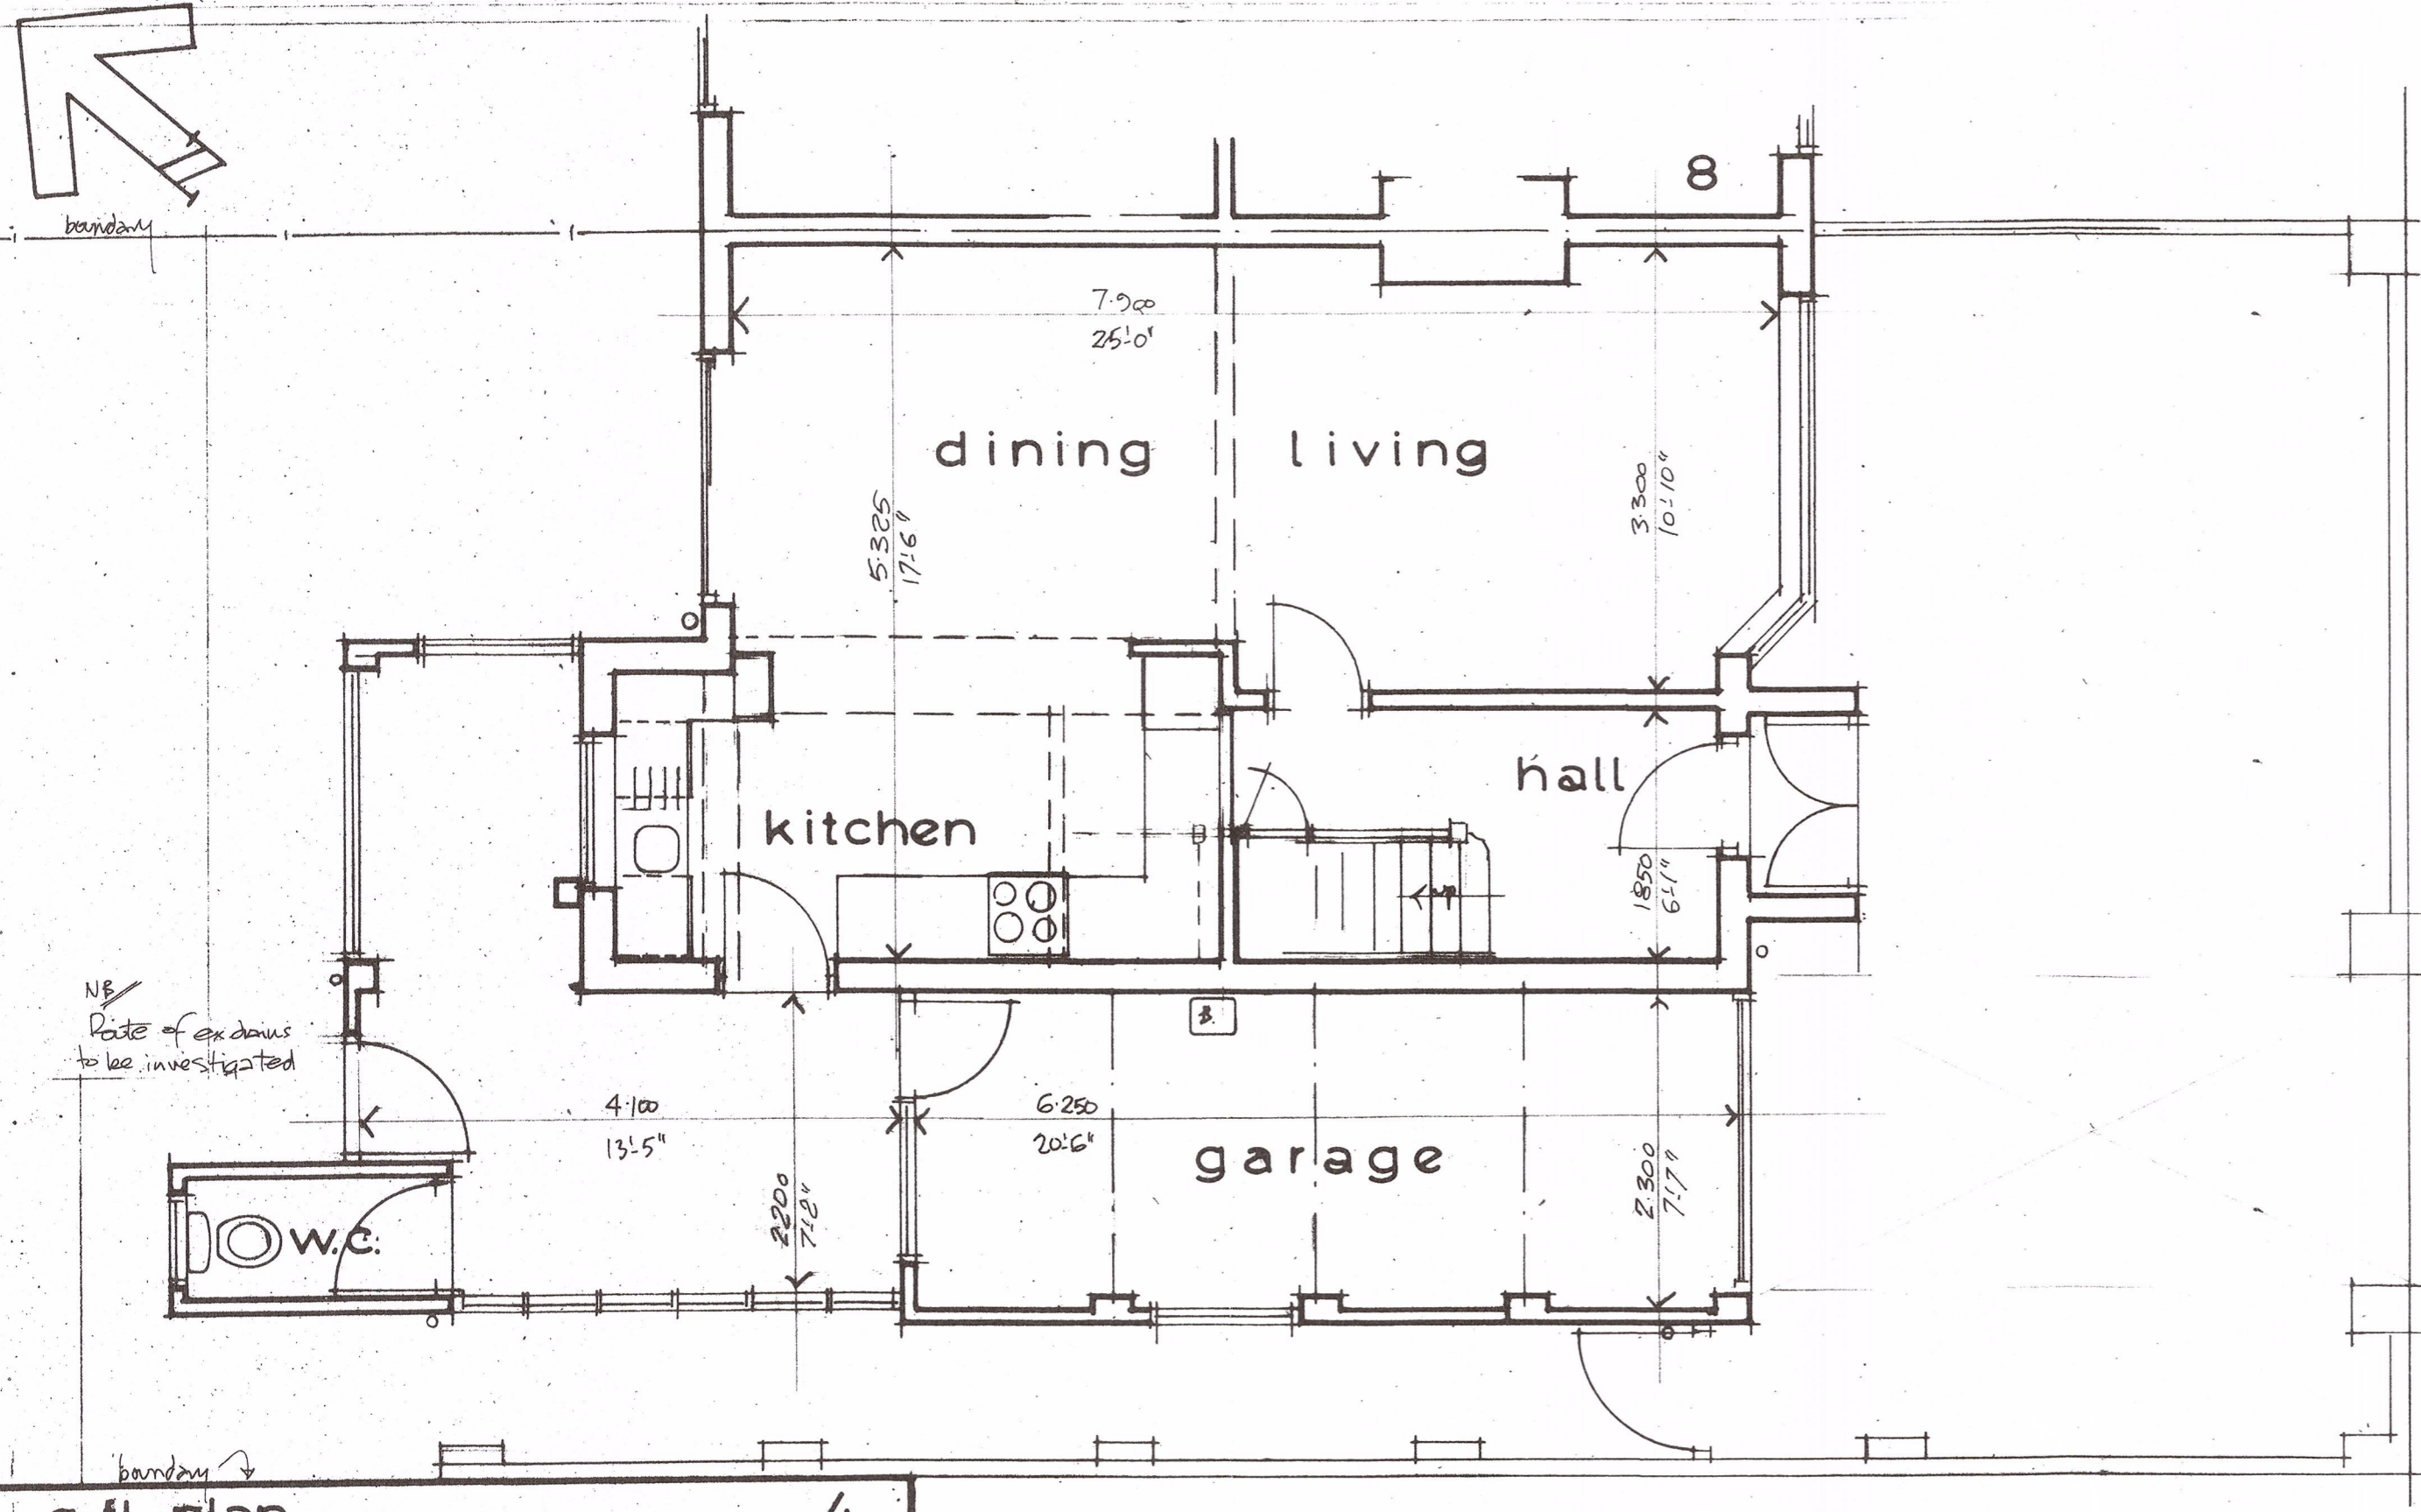

g.fl. plan

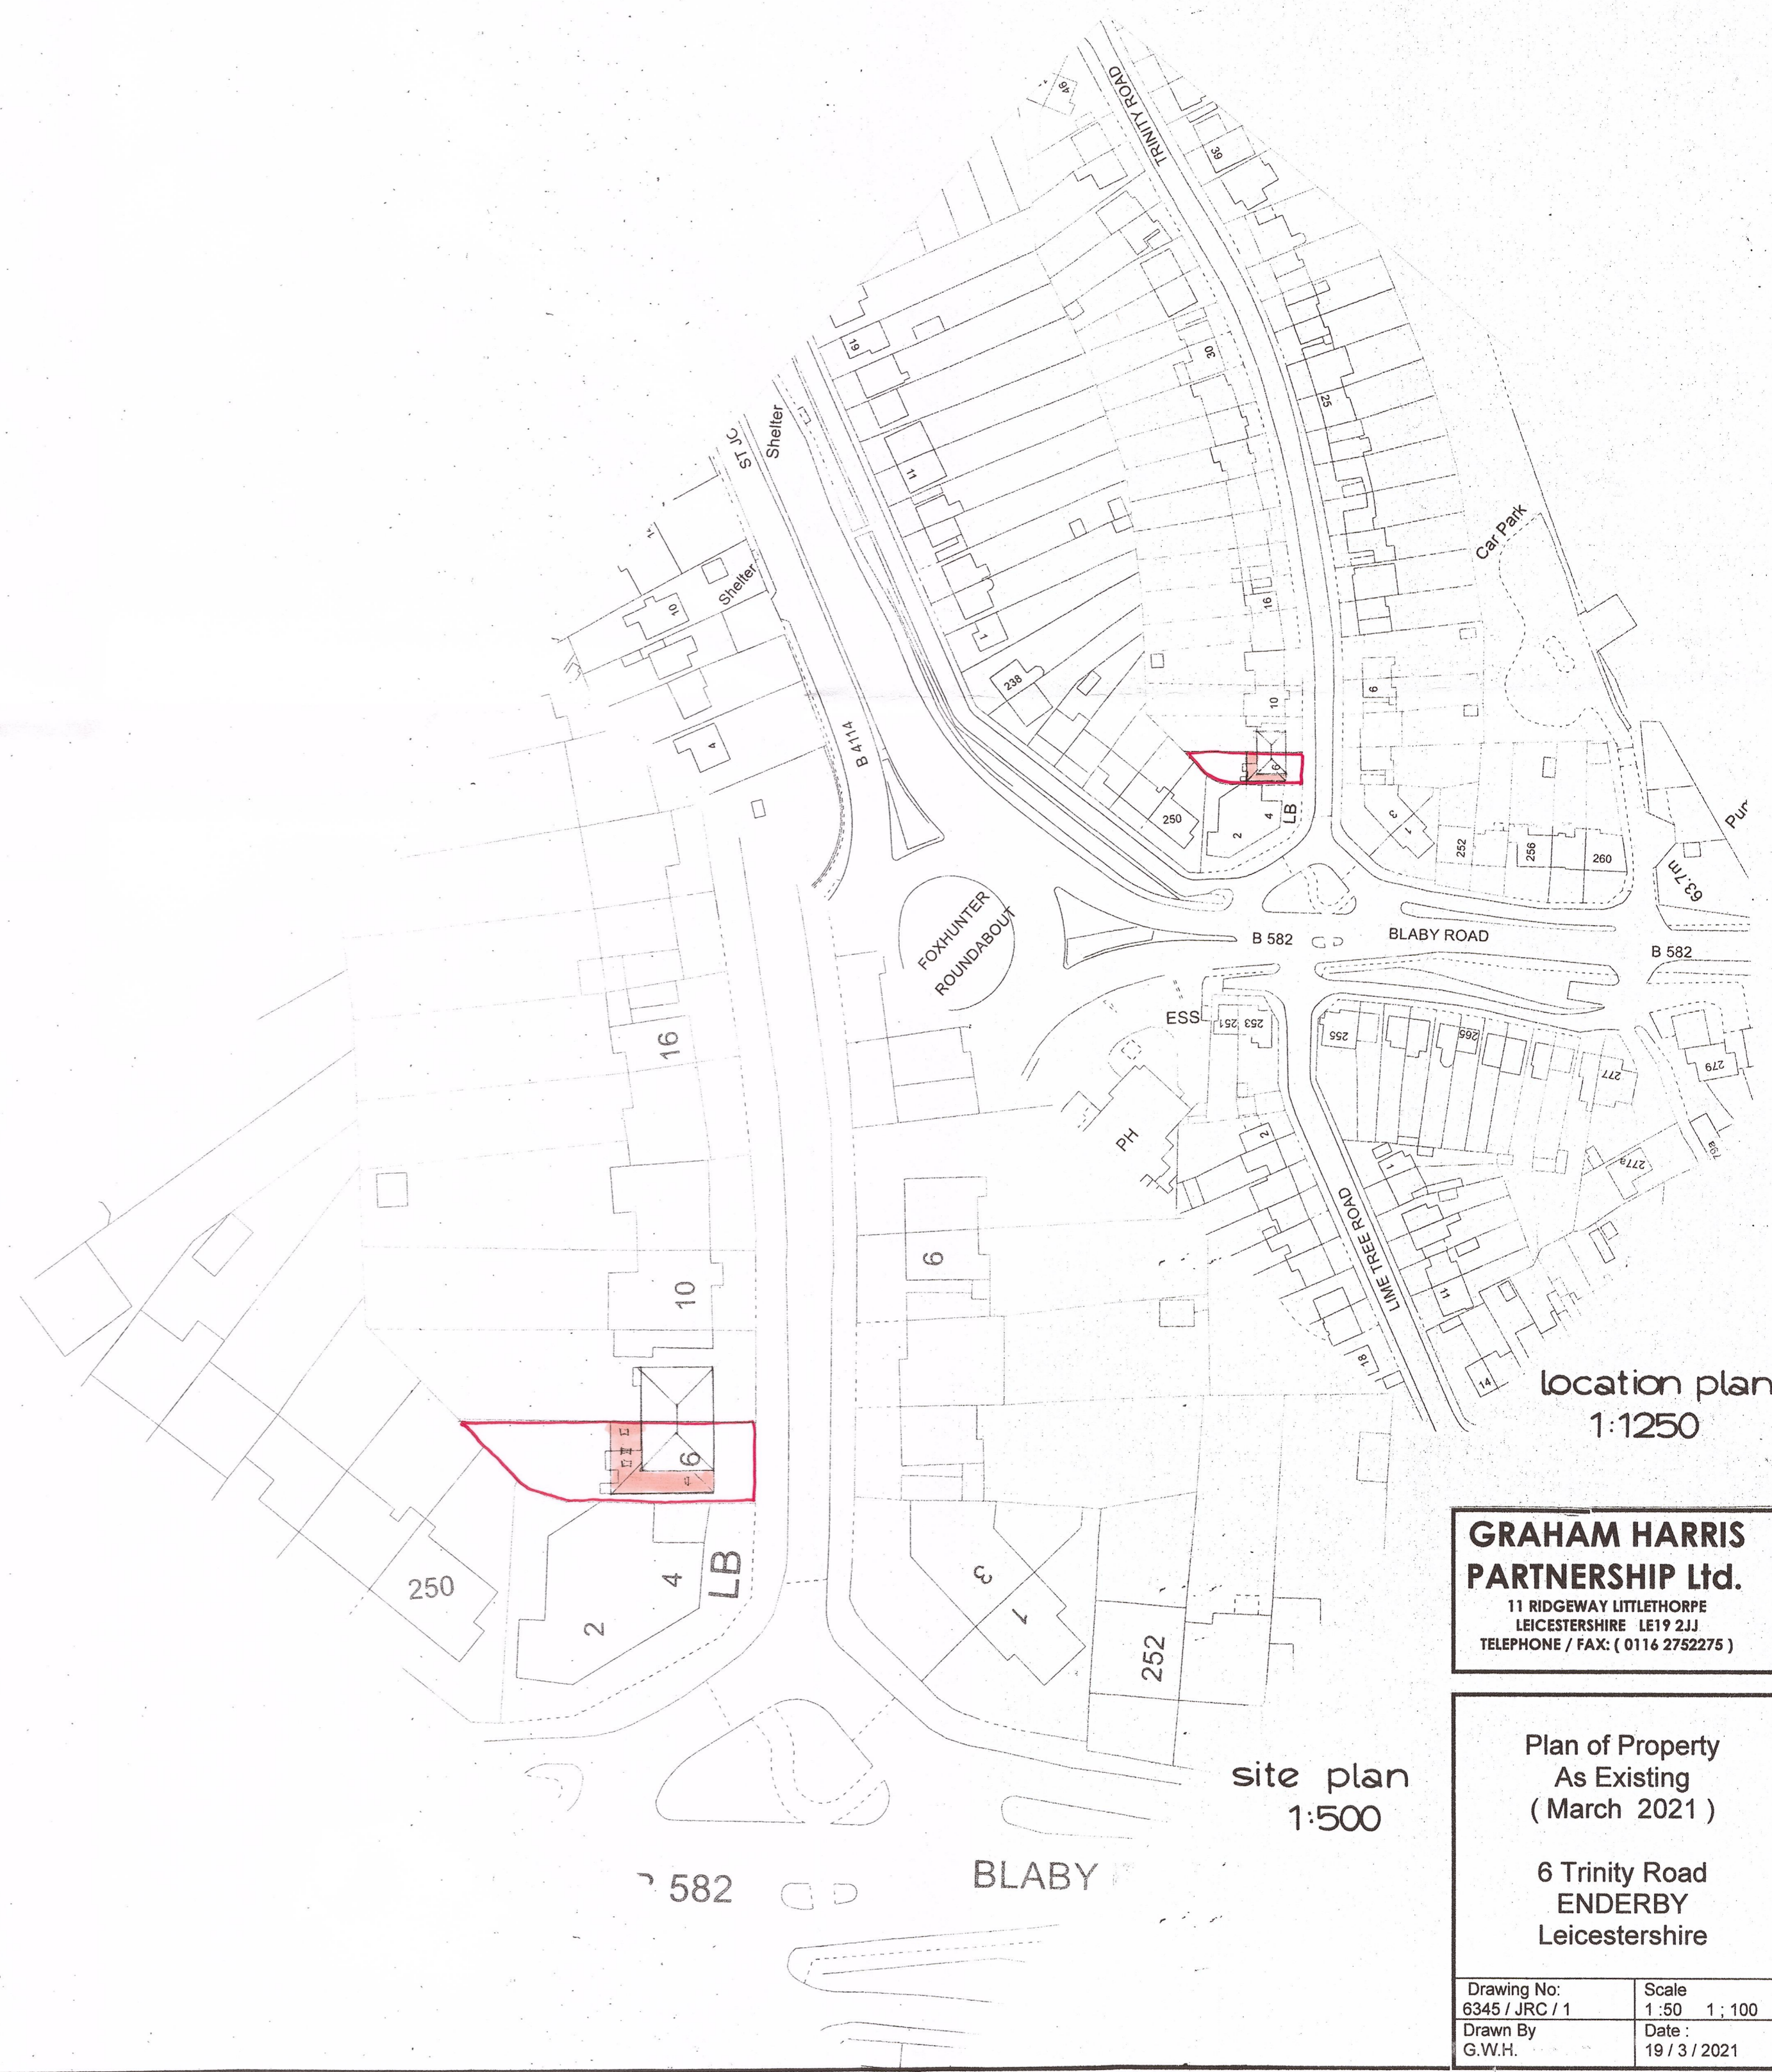

GRAHAM HARRIS PARTNERSHIP Ltd.
 11 RIDGEWAY LITTLEHORPE
 LEICESTERSHIRE LE19 2JJ
 TELEPHONE / FAX: (0116 2752275)

Plan of Property
 As Existing
 (March 2021)
 6 Trinity Road
 ENDERBY
 Leicestershire

Drawing No: 6345 / JRC / 1	Scale 1:50 1:100
Drawn By G.W.H.	Date: 19 / 3 / 2021