



rear elevation




side elevation

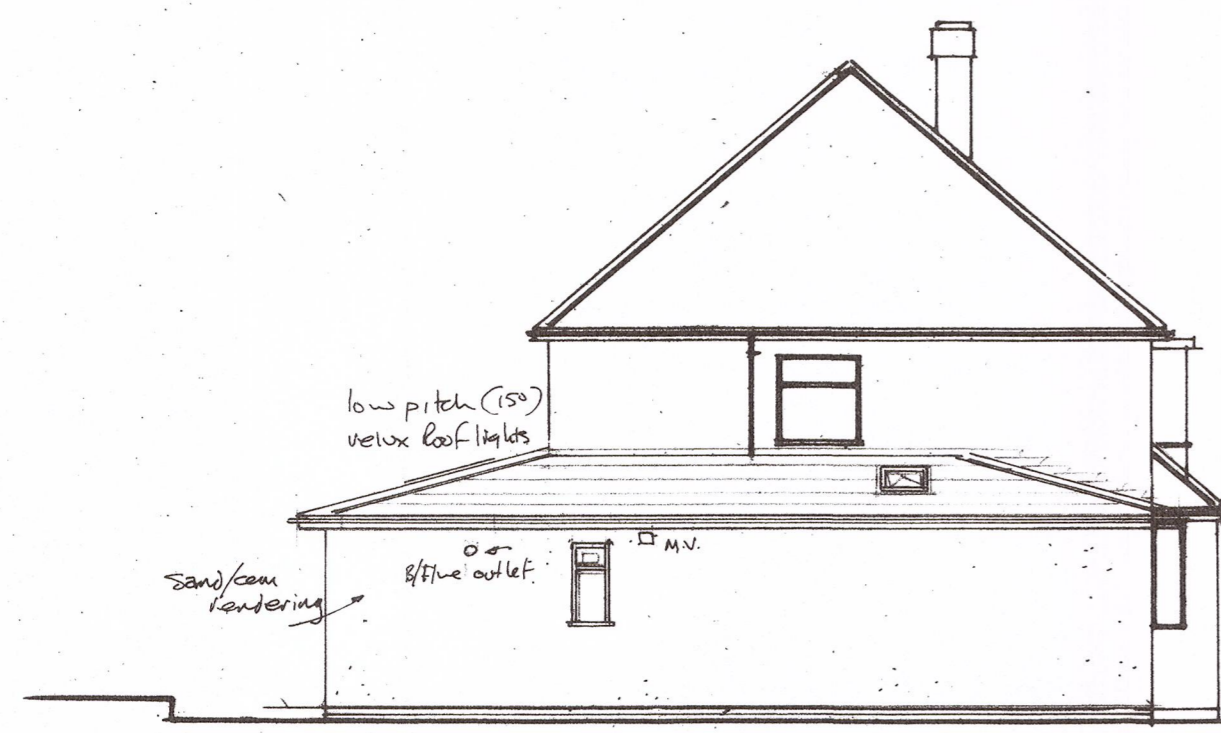


front elevation

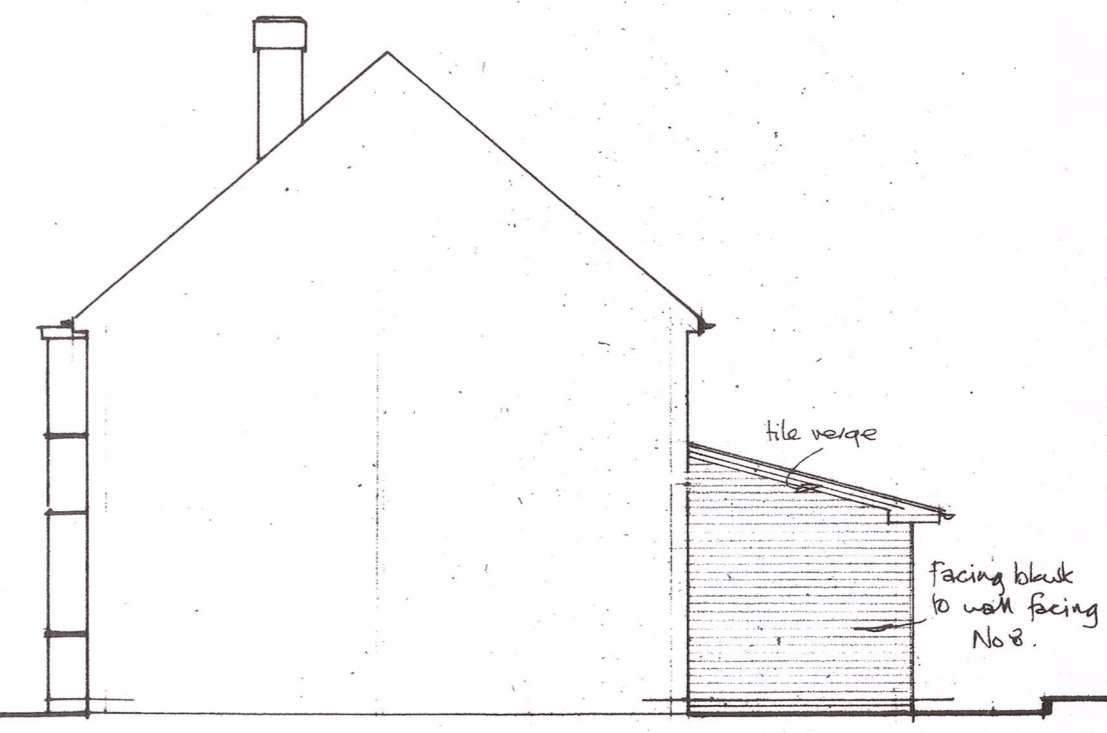



side elevation

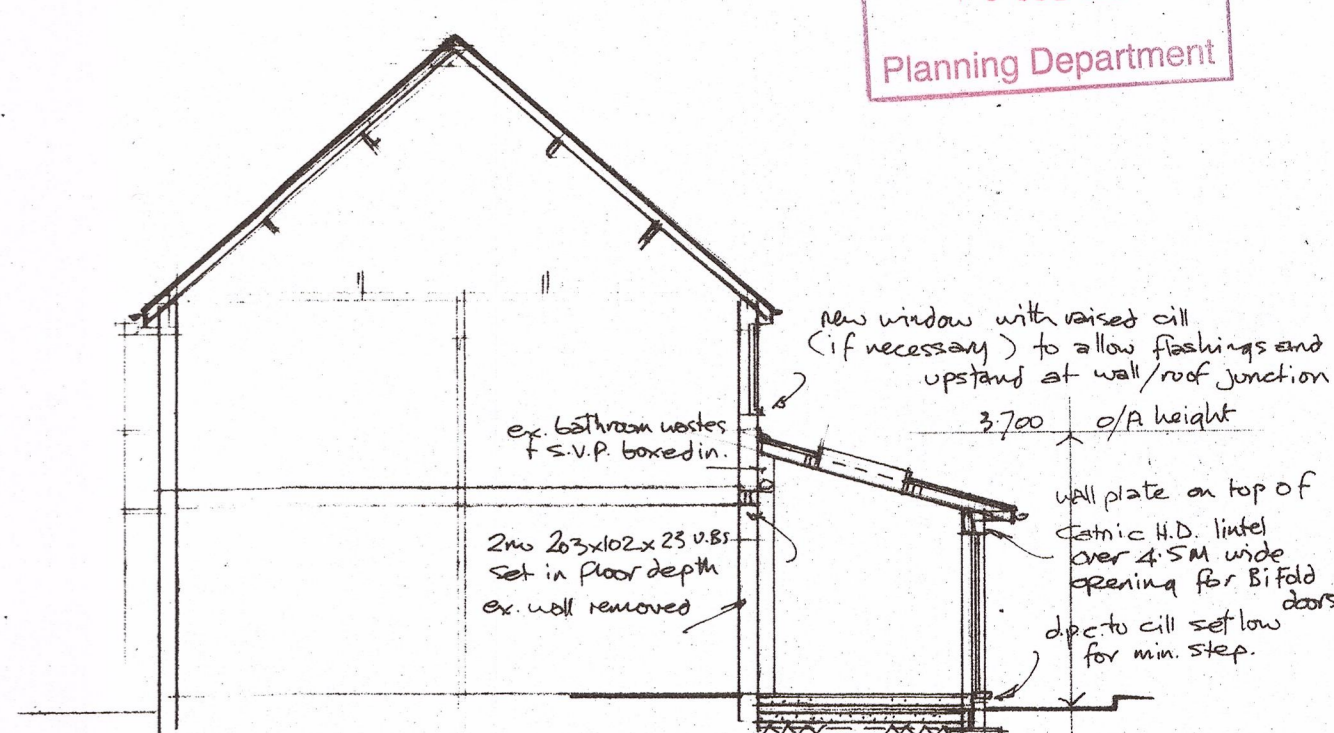

section aa

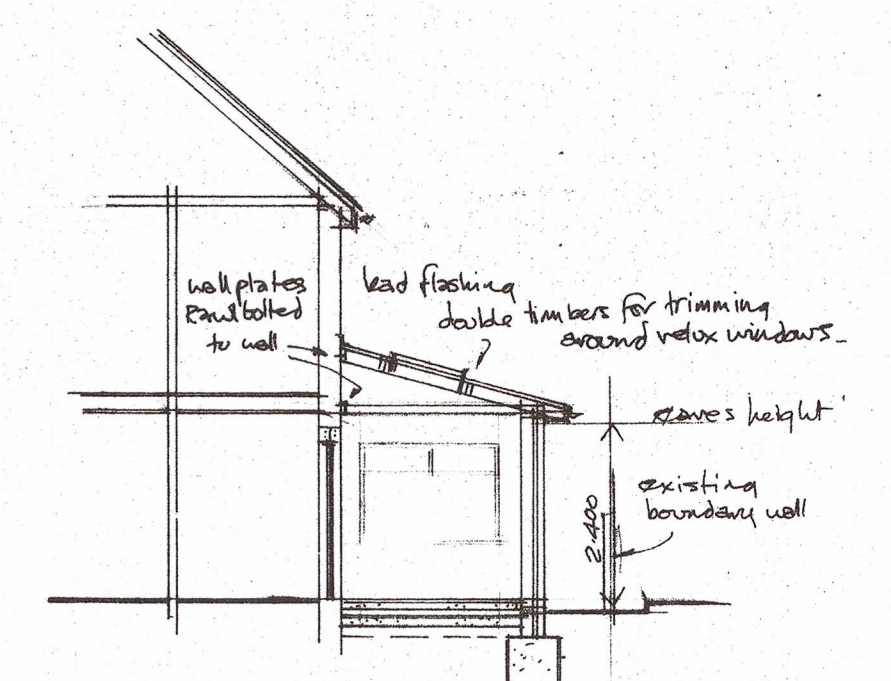

section bb

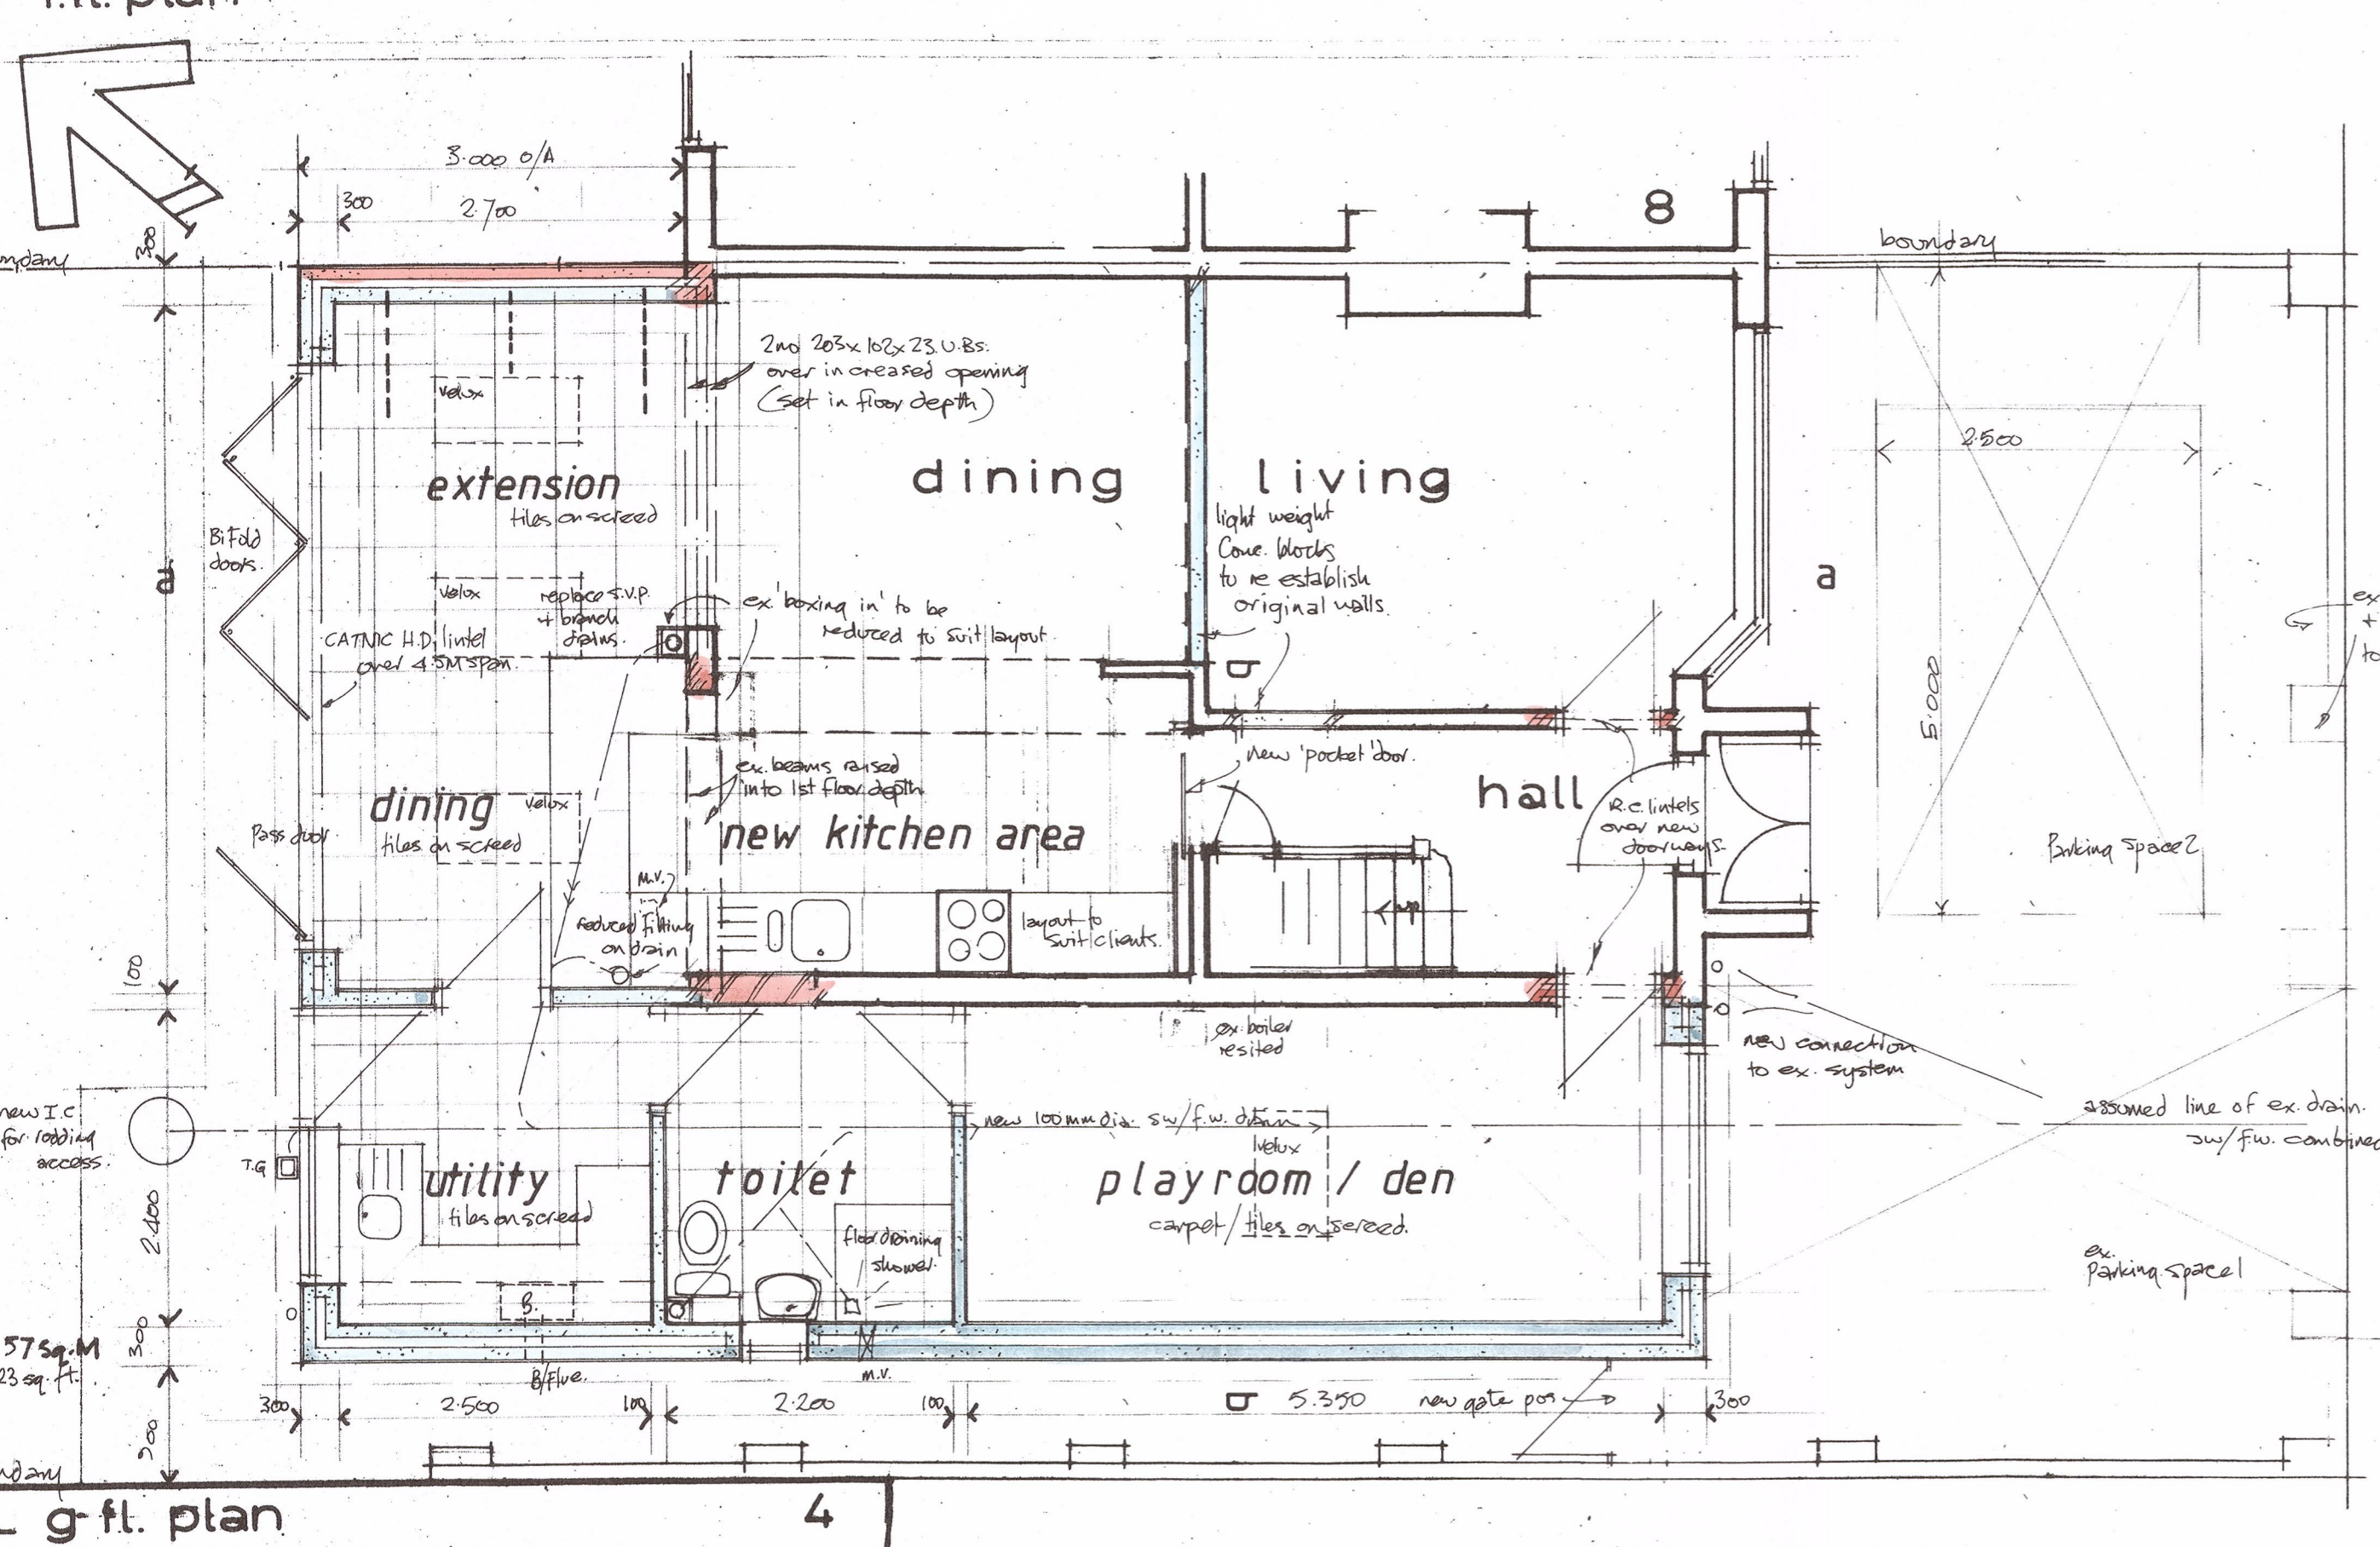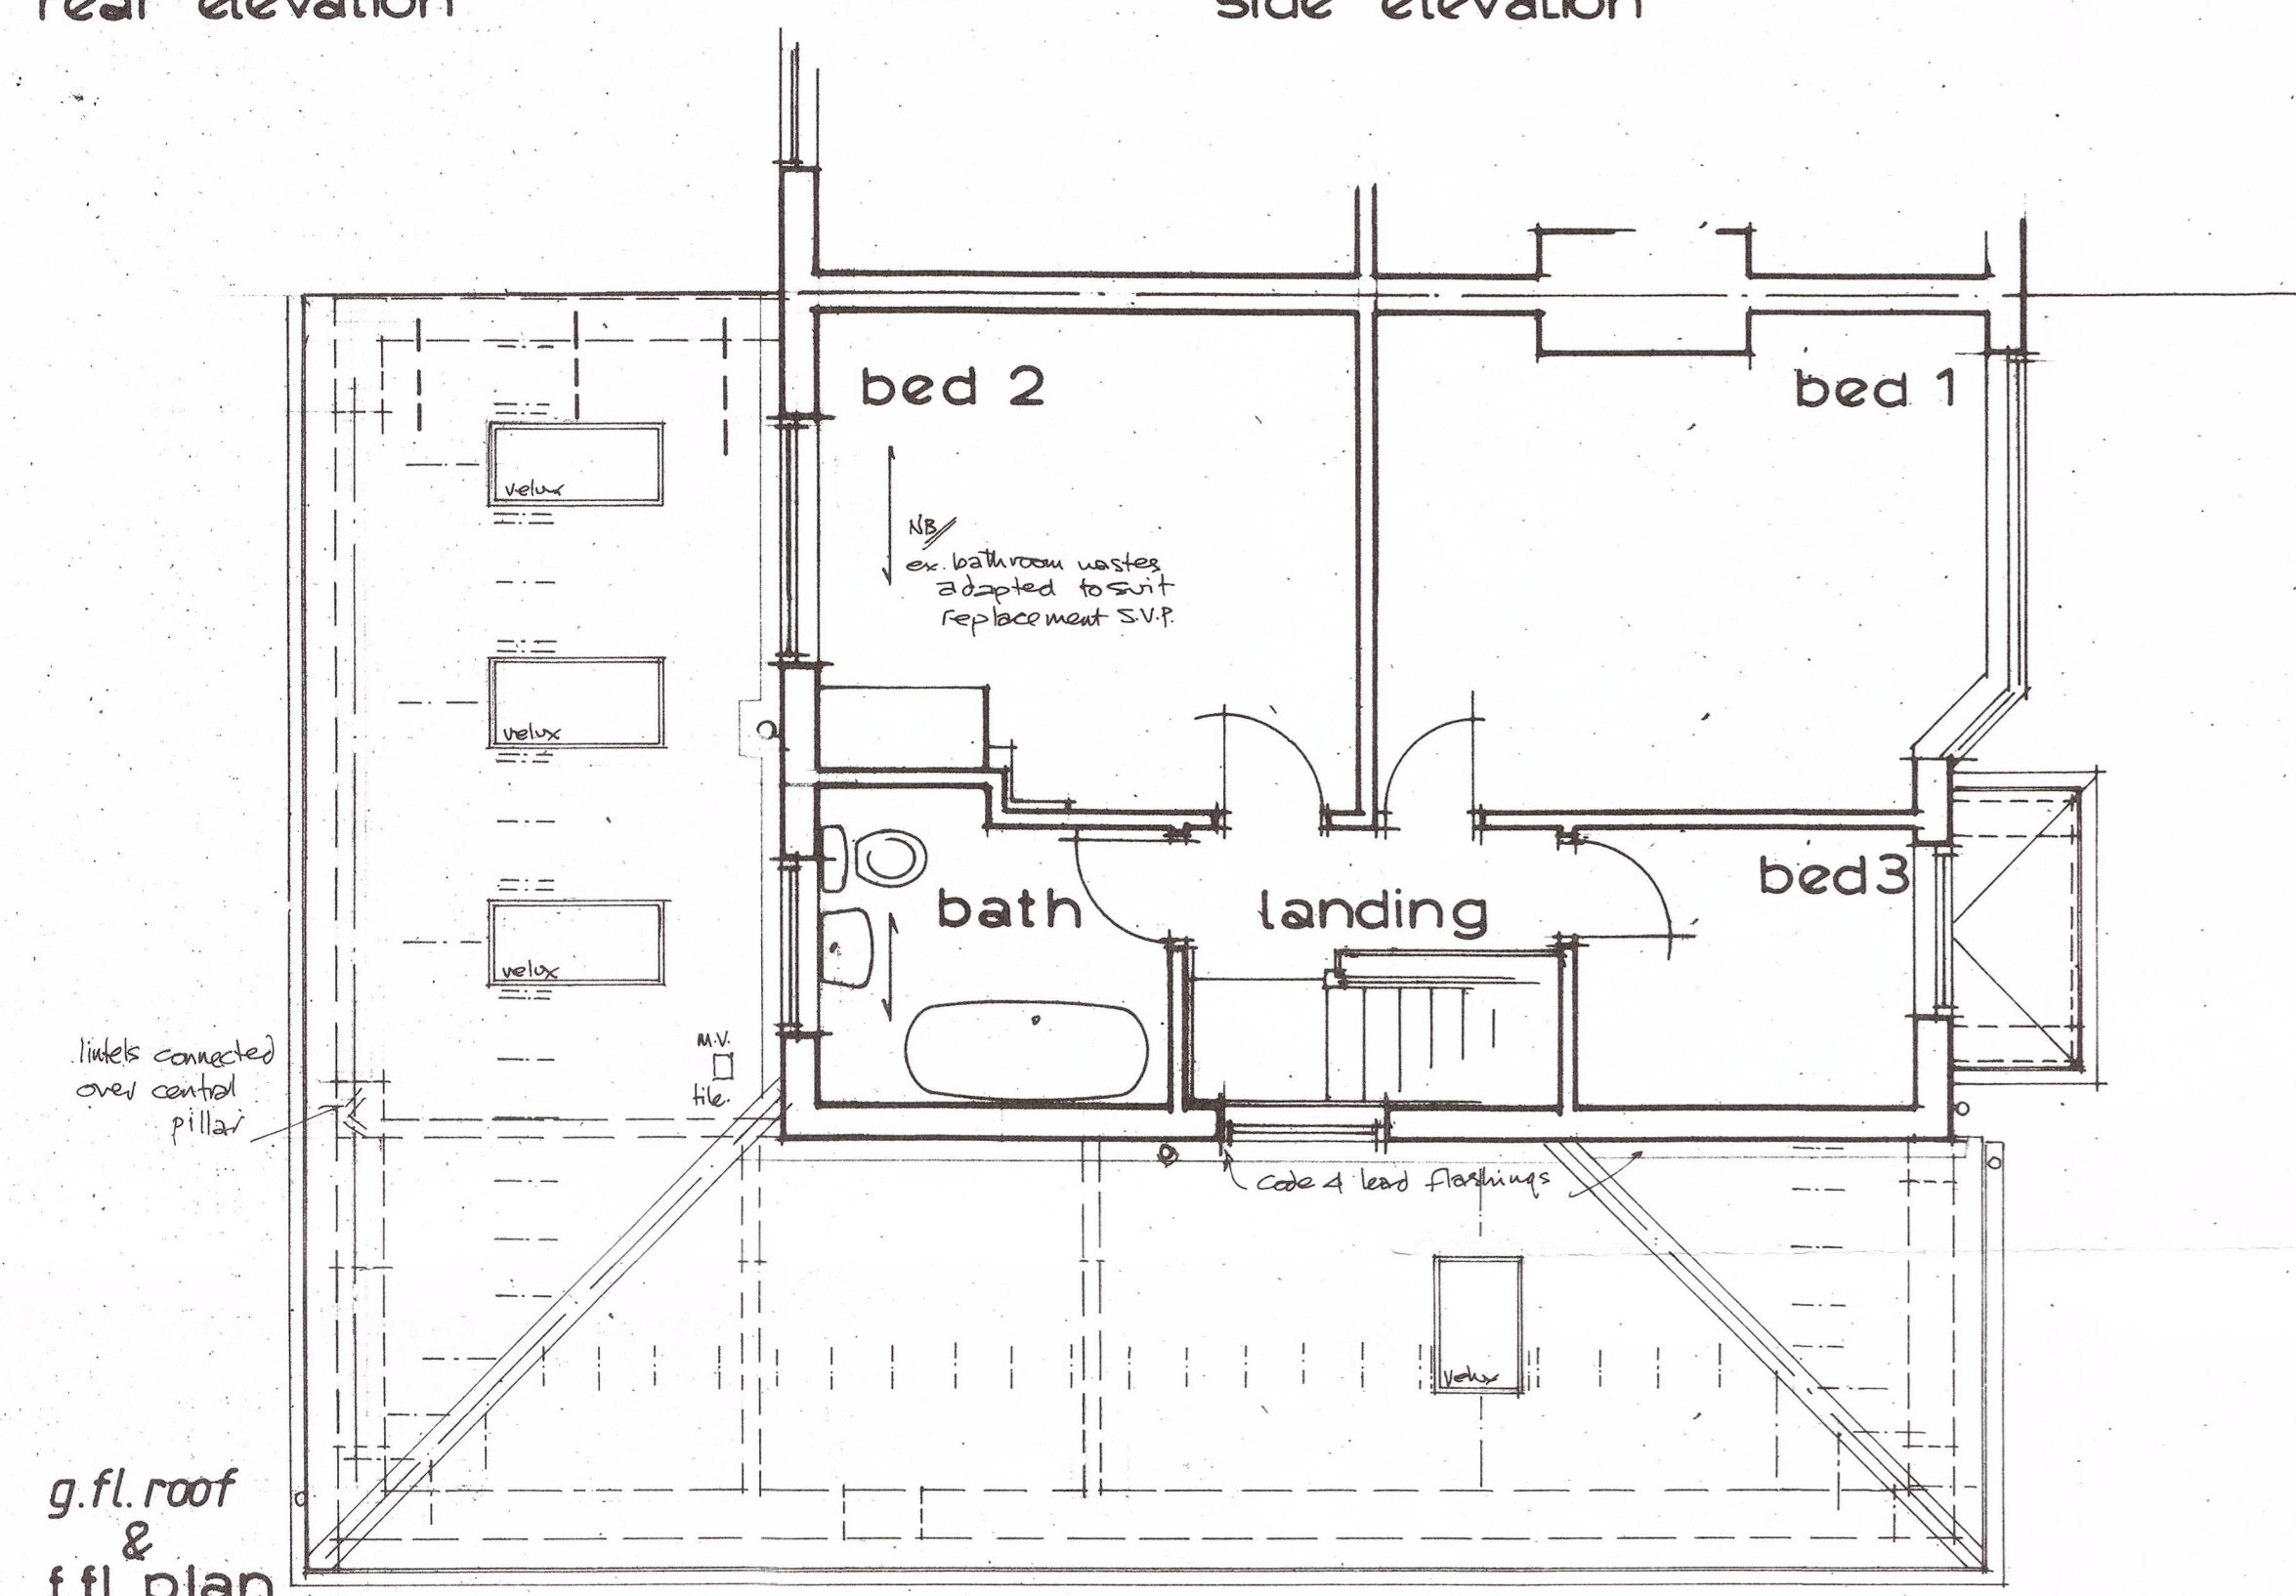

g.fl. plan

GRAHAM HARRIS PARTNERSHIP Ltd.
 ARCHITECTURAL SERVICES
 11 RIDGEWAY LITTLETHORPE
 LEICESTERSHIRE LE19 2JJ
 TELEPHONE 0116 2752275

Proposed Alterations and Extensions
 6 Trinity Road
 ENDERBY
 Leicestershire
 For J.&R. Concannon
 39.57 Sq.M.
 (425.23 Sq.Ft.)

Drawing No: 6345 / JRC / 4
 Drawn By: G. W. H.
 Scale: 1:100 1:50
 Date: 17 / 2021