

**REVISIONS**

Rev	Description	Date	By

**NOTES**


Job:  
**Proposed Extension/Alterations,  
 22, Langham Drive,  
 Narborough,  
 Leics.**  
 For  
**MR & MRS S.TAYLOR**

Title:  
**Planning**


Scale: 1:100    Dwg No: 2406/2    Date: June 21    Rev:  



**PROPOSED NORTH ELEVATION**

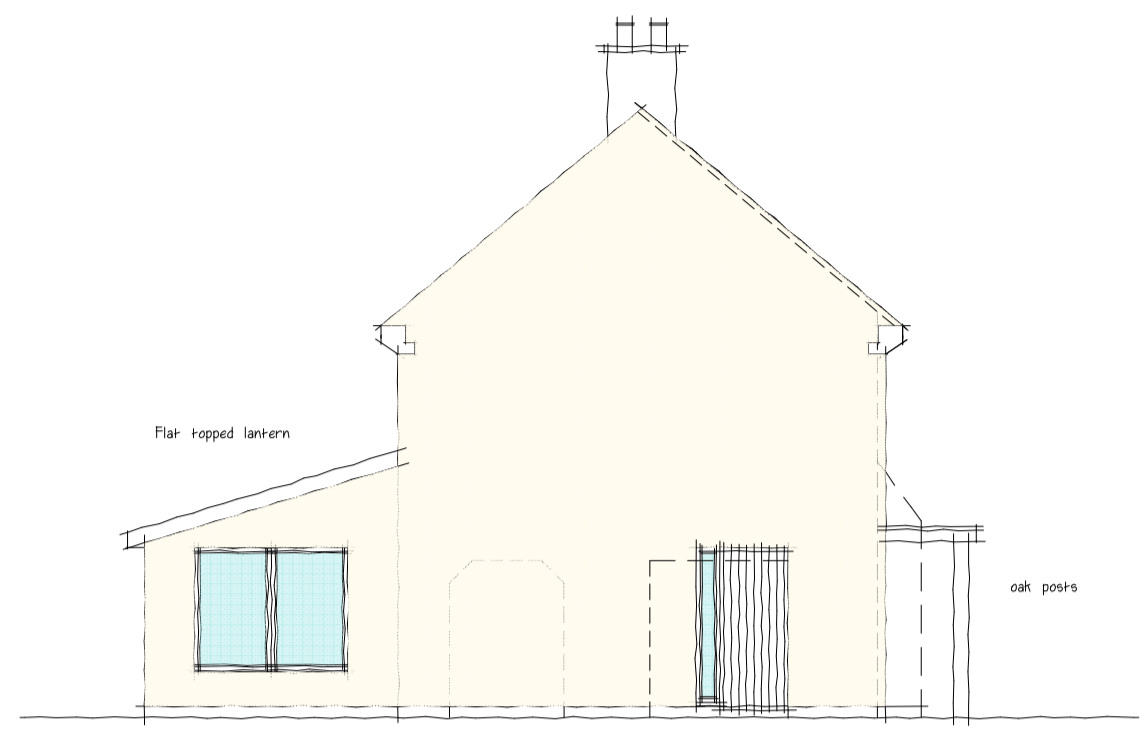


**PROPOSED EAST ELEVATION**

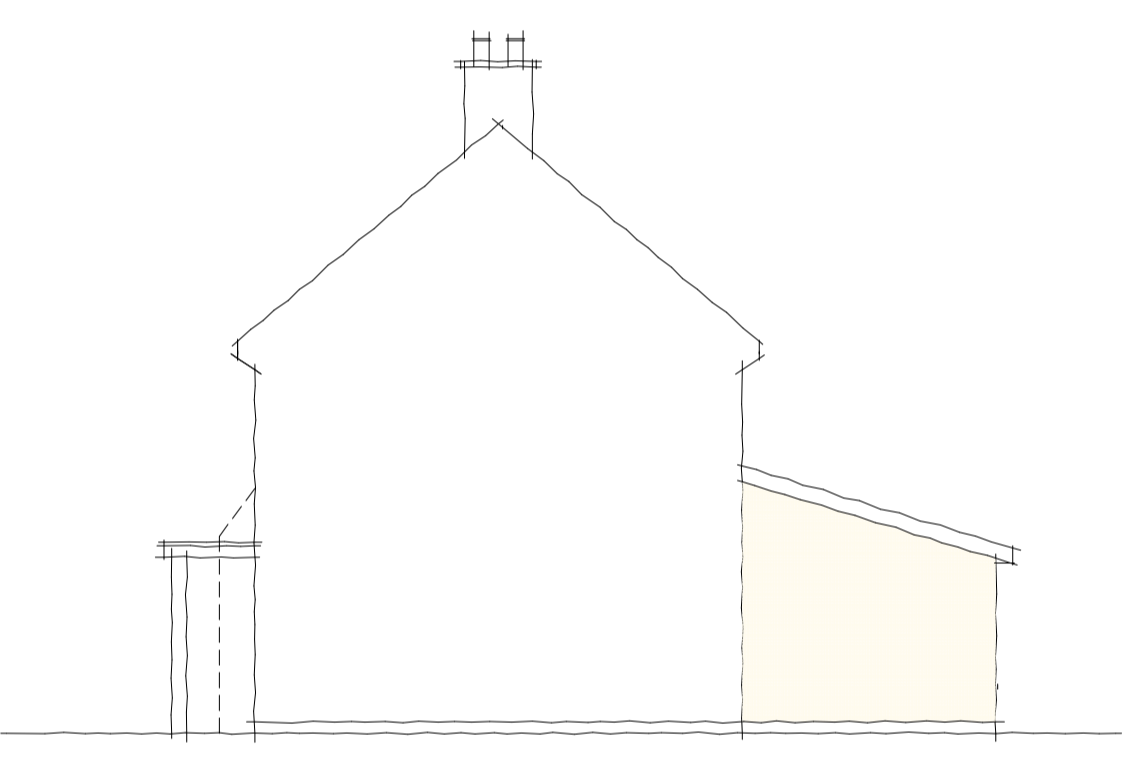


**PROPOSED WEST ELEVATION**



**PROPOSED SOUTH ELEVATION**

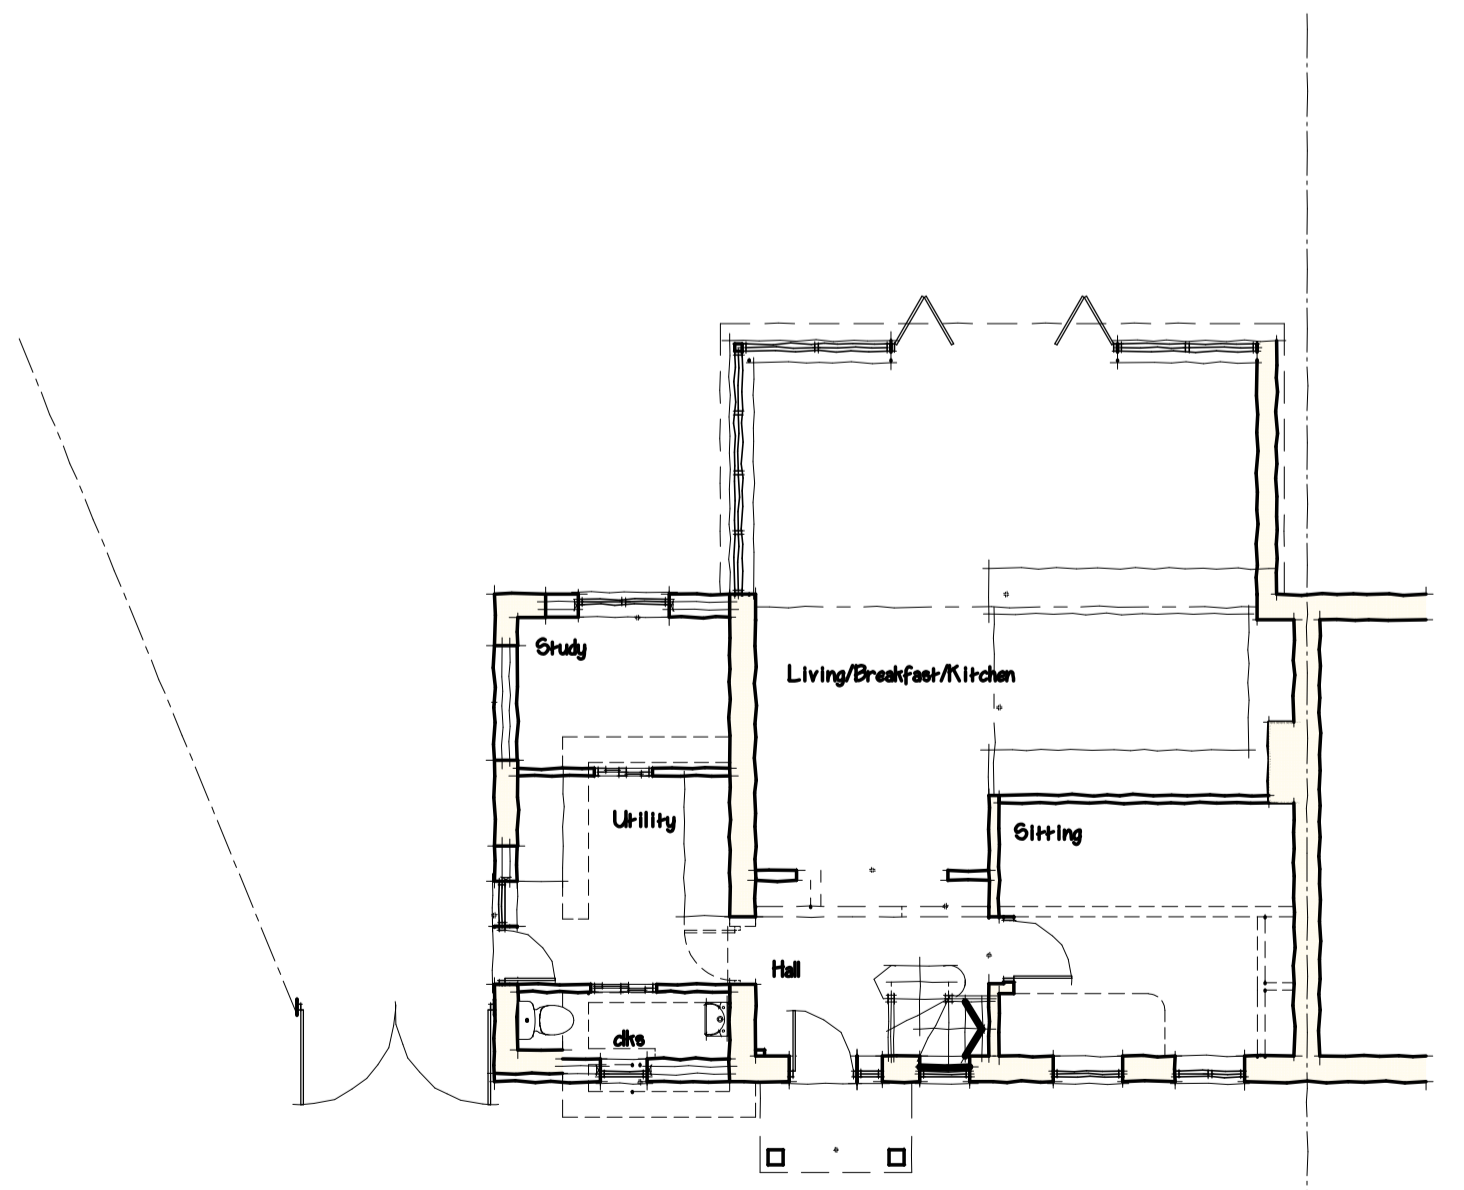

**PROPOSED GROUND FLOOR LAYOUT**

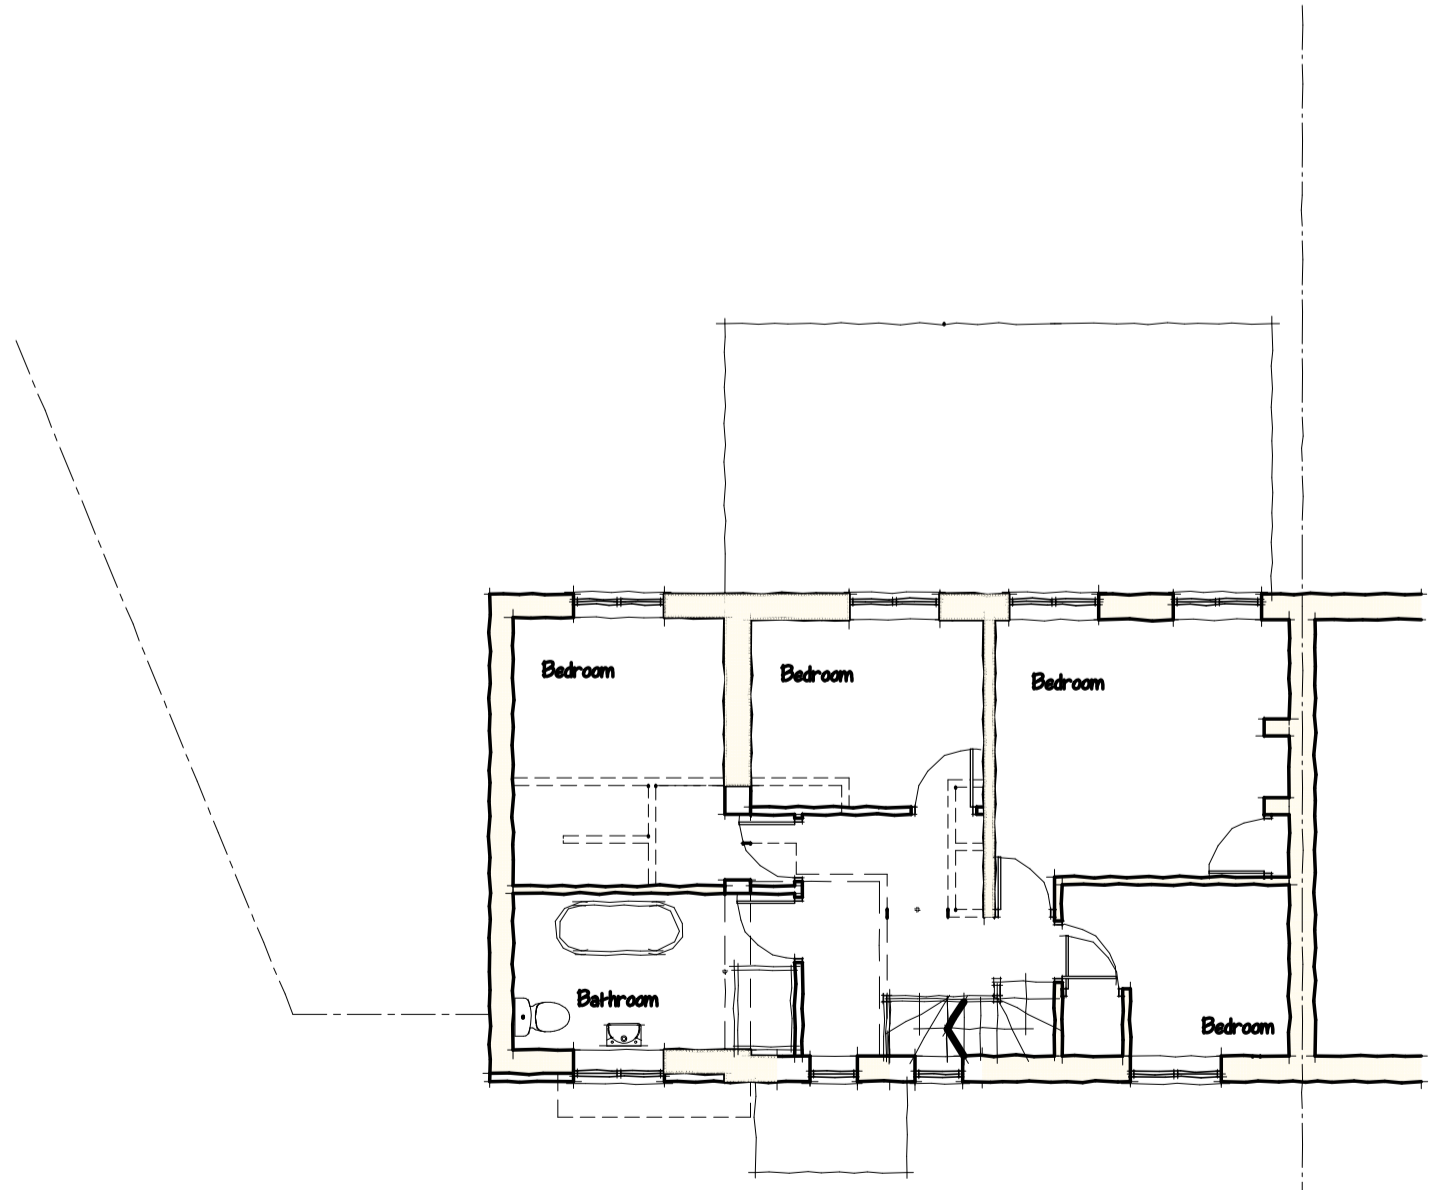

**PROPOSED FIRST FLOOR LAYOUT**