

**REVISIONS**

Rev	Description	Date	By


**NOTES**



EXISTING NORTH ELEVATION




EXISTING EAST ELEVATION

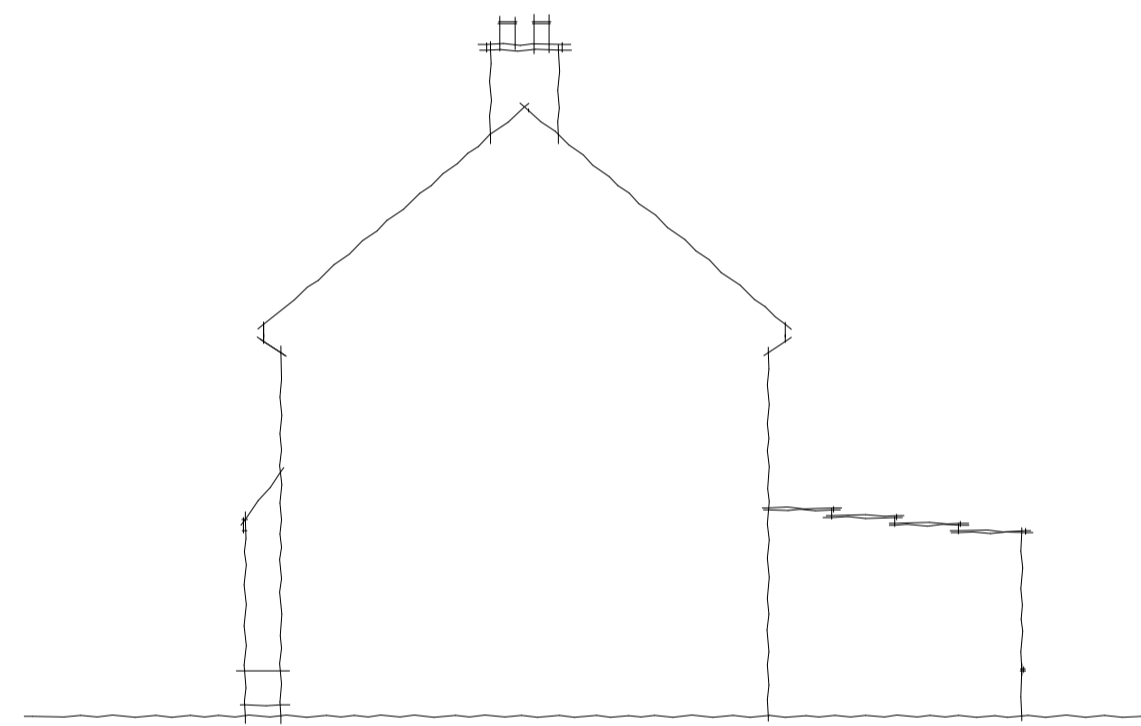


EXISTING WEST ELEVATION



EXISTING SOUTH ELEVATION

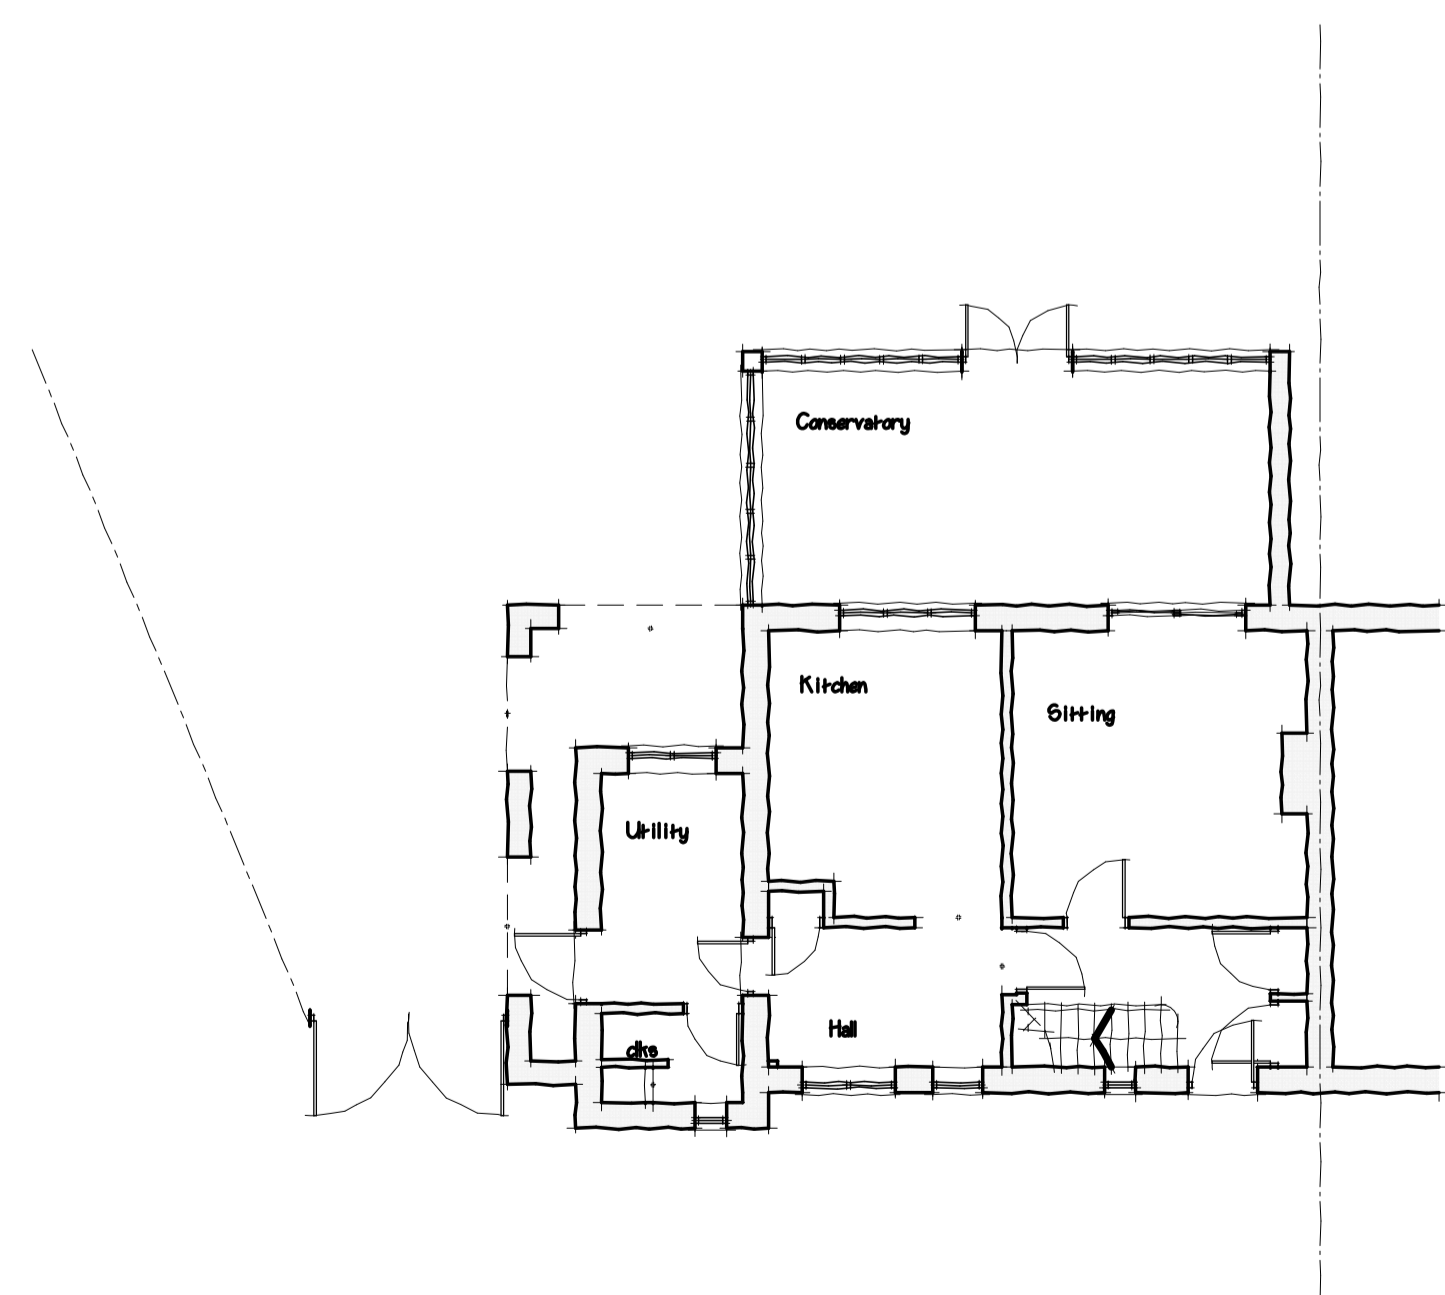

EXISTING GROUND FLOOR LAYOUT

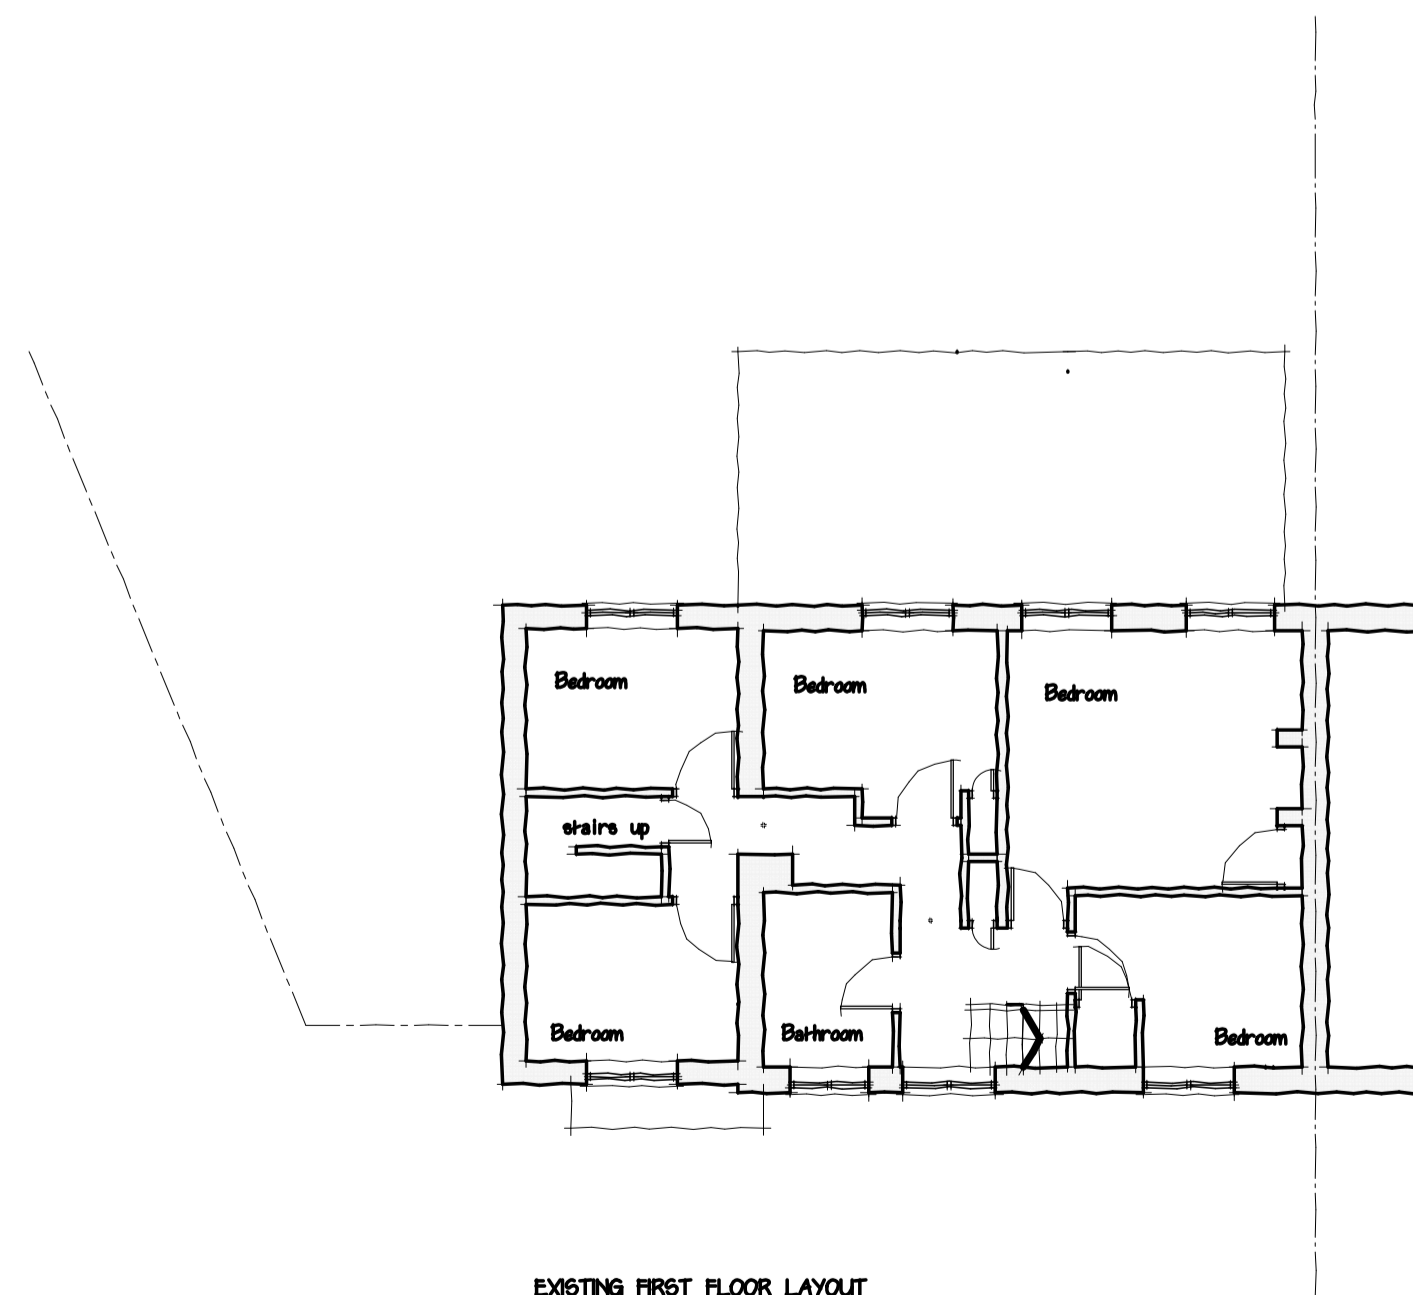

EXISTING FIRST FLOOR LAYOUT

Job:  
**Proposed Extension/Alterations,  
 22, Langham Drive,  
 Narborough,  
 Leics.**  
 For  
**MR & MRS S.TAYLOR**

Title:  
**Existing Layout**

Scale: 1:100    Drawn: 24/06/11    Date: June 21    Rev: