



Existing Rear Elevation

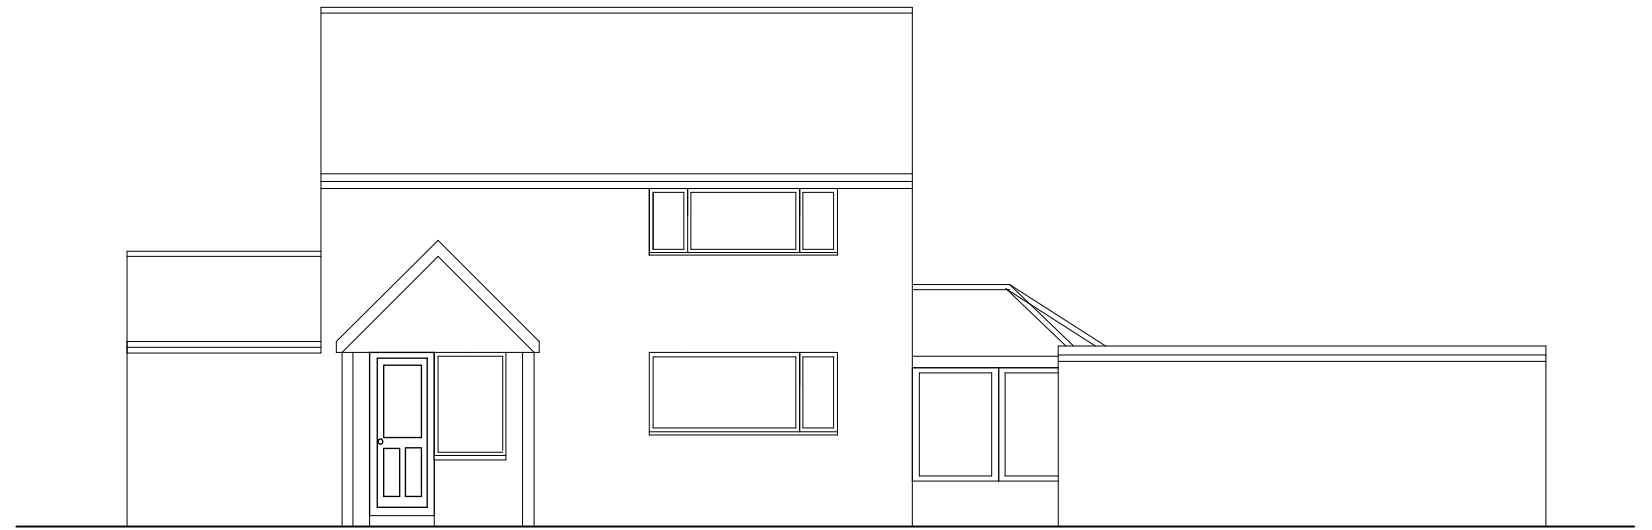

Existing Side Elevation

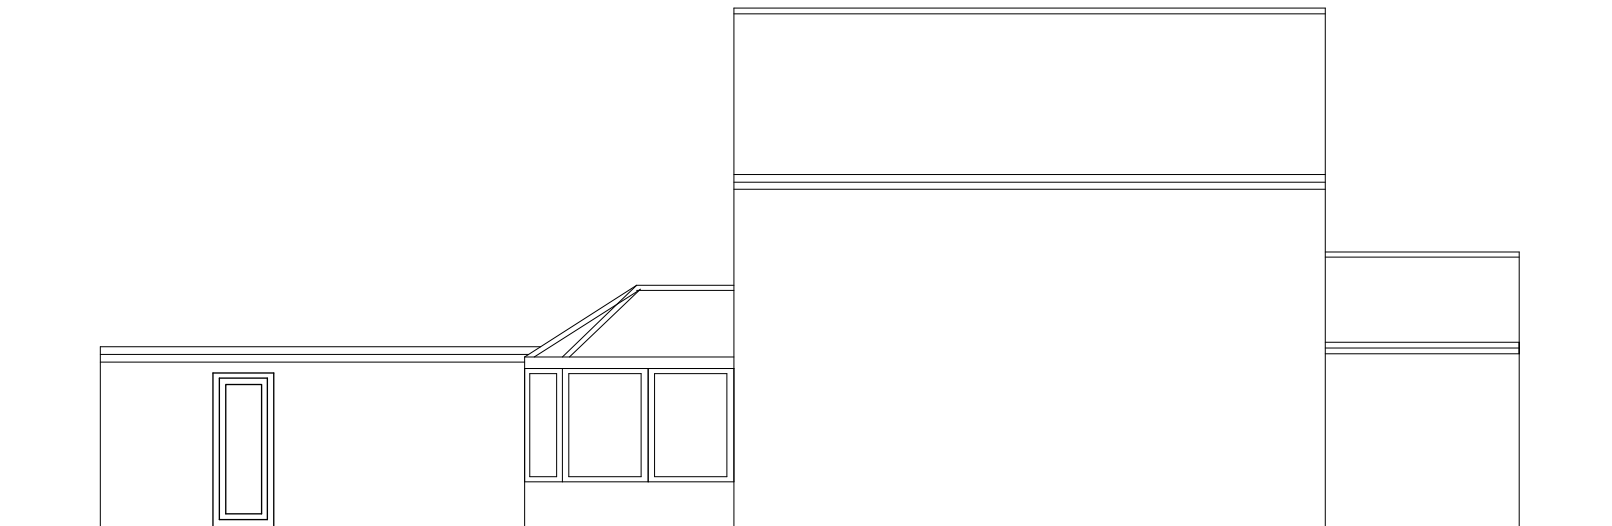

Existing Side Elevation



Project
Proposed 1 storey rear extension at:
4 Boyers Walk, LE33LN

Sheet number 2
Existing Elevations

Scale 1:100

Please reply to:
Greenacre Drive
Leicester
LE5 6TE
Mobile: 07969919528
Email: sajjad@sidesigns.co.uk

All dimensions to be checked on site and not scaled off this drawing.