



Proposed Rear Elevation

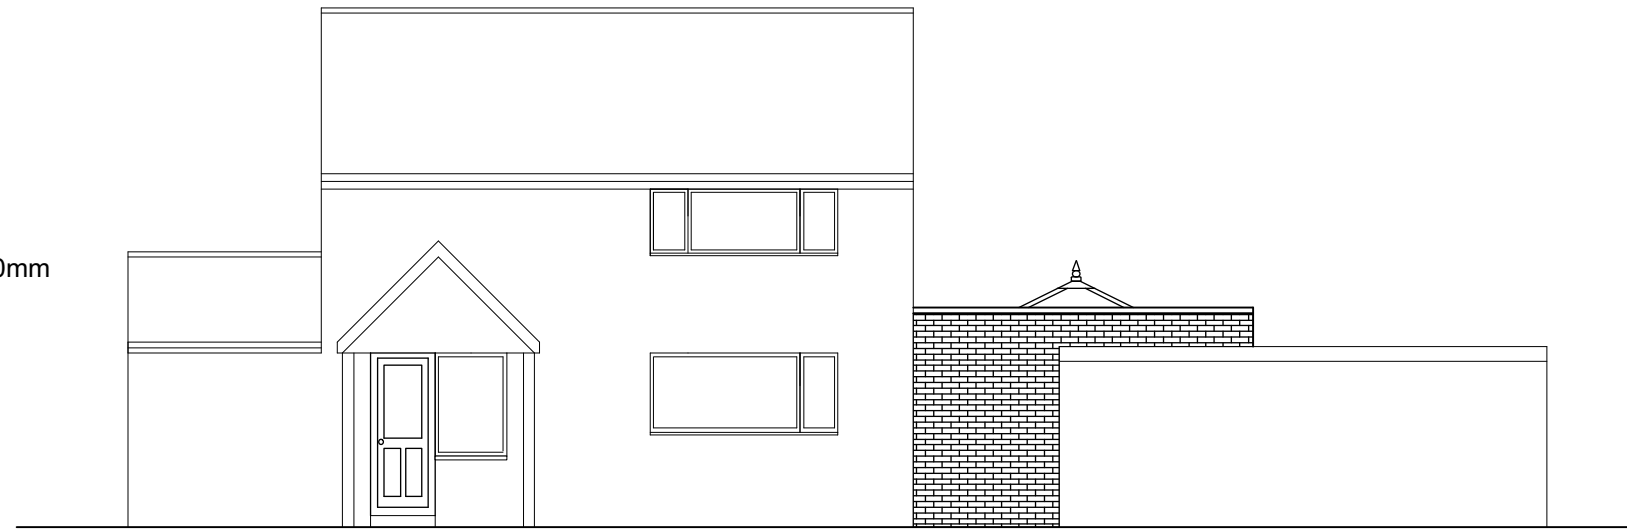

Proposed Side Elevation

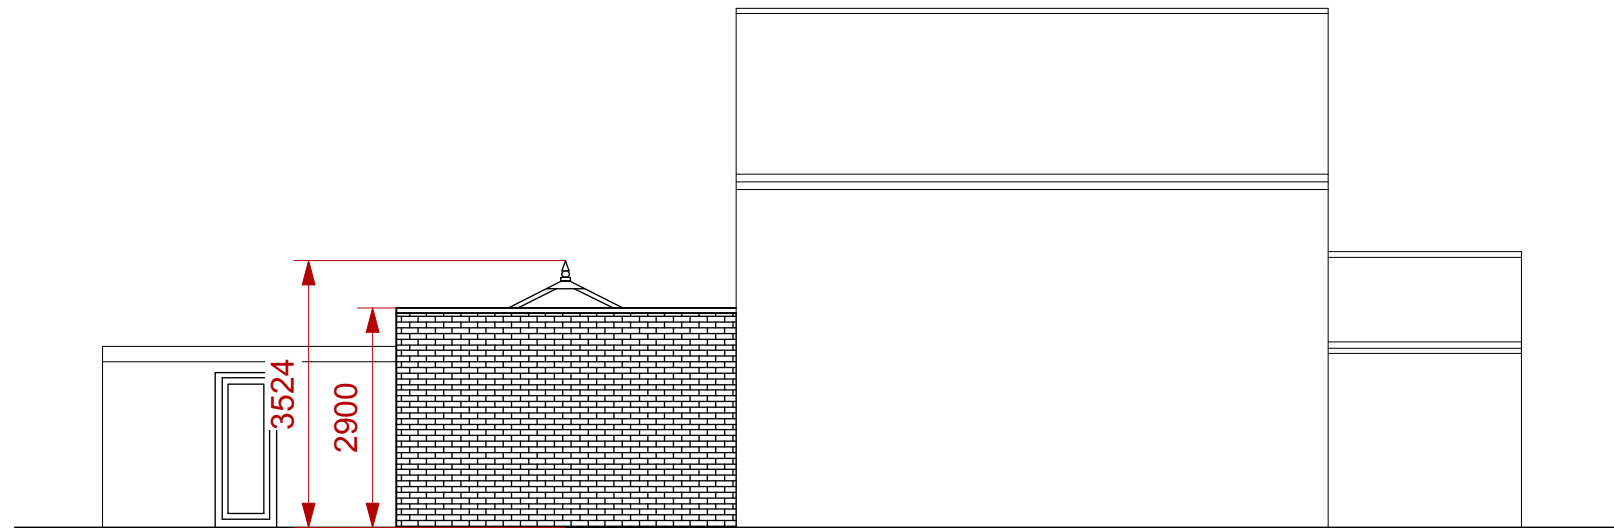

Proposed Side Elevation



Project
 Proposed 1 storey rear extension at:
 4 Boyers Walk, LE33LN

Sheet number 3
 Proposed Elevations

Scale 1:100

Please reply to:
 Greenacre Drive
 Leicester
 LE5 6TE
 Mobile: 07969919528
 Email: sajjad@sidesigns.co.uk

All dimensions to be checked on site and not scaled off this drawing.