




 



EXISTING FRONT ELEVATION 1:50

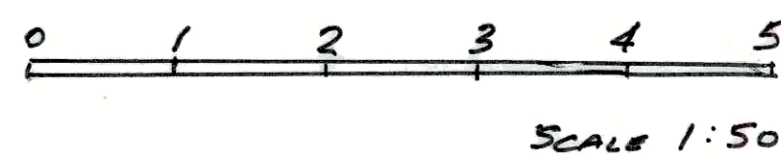

EXISTING REAR ELEVATION 1:50

 

SITE LOCATION PLAN 1:1250

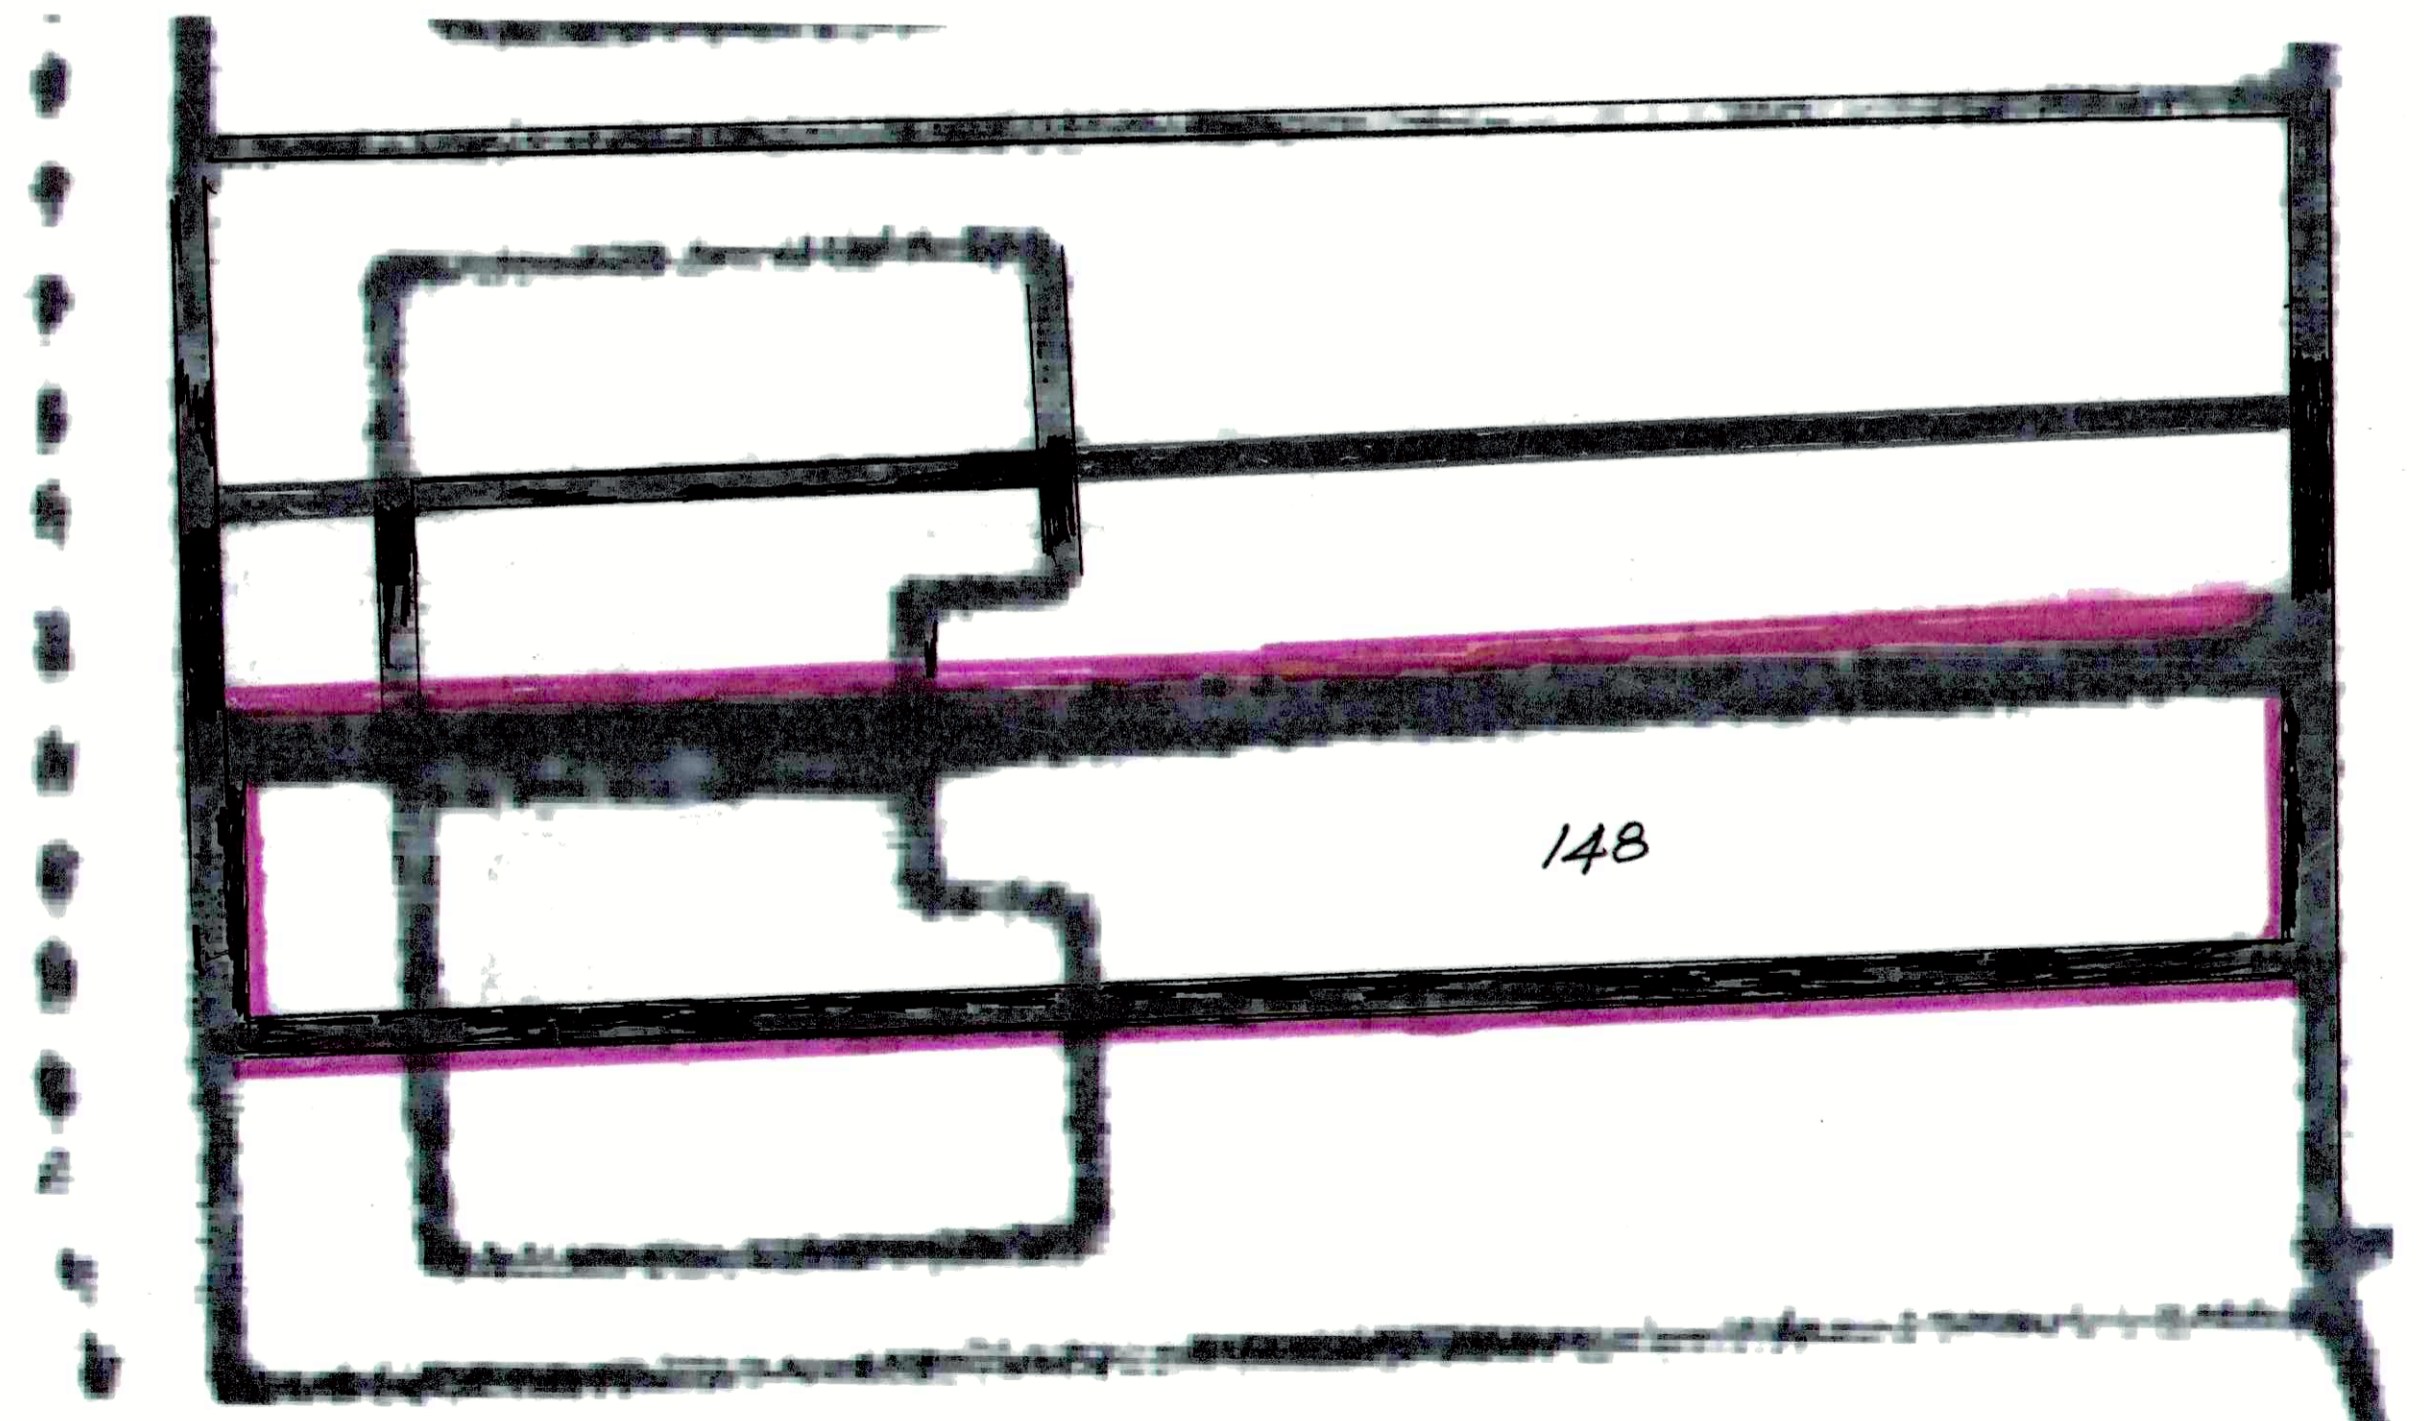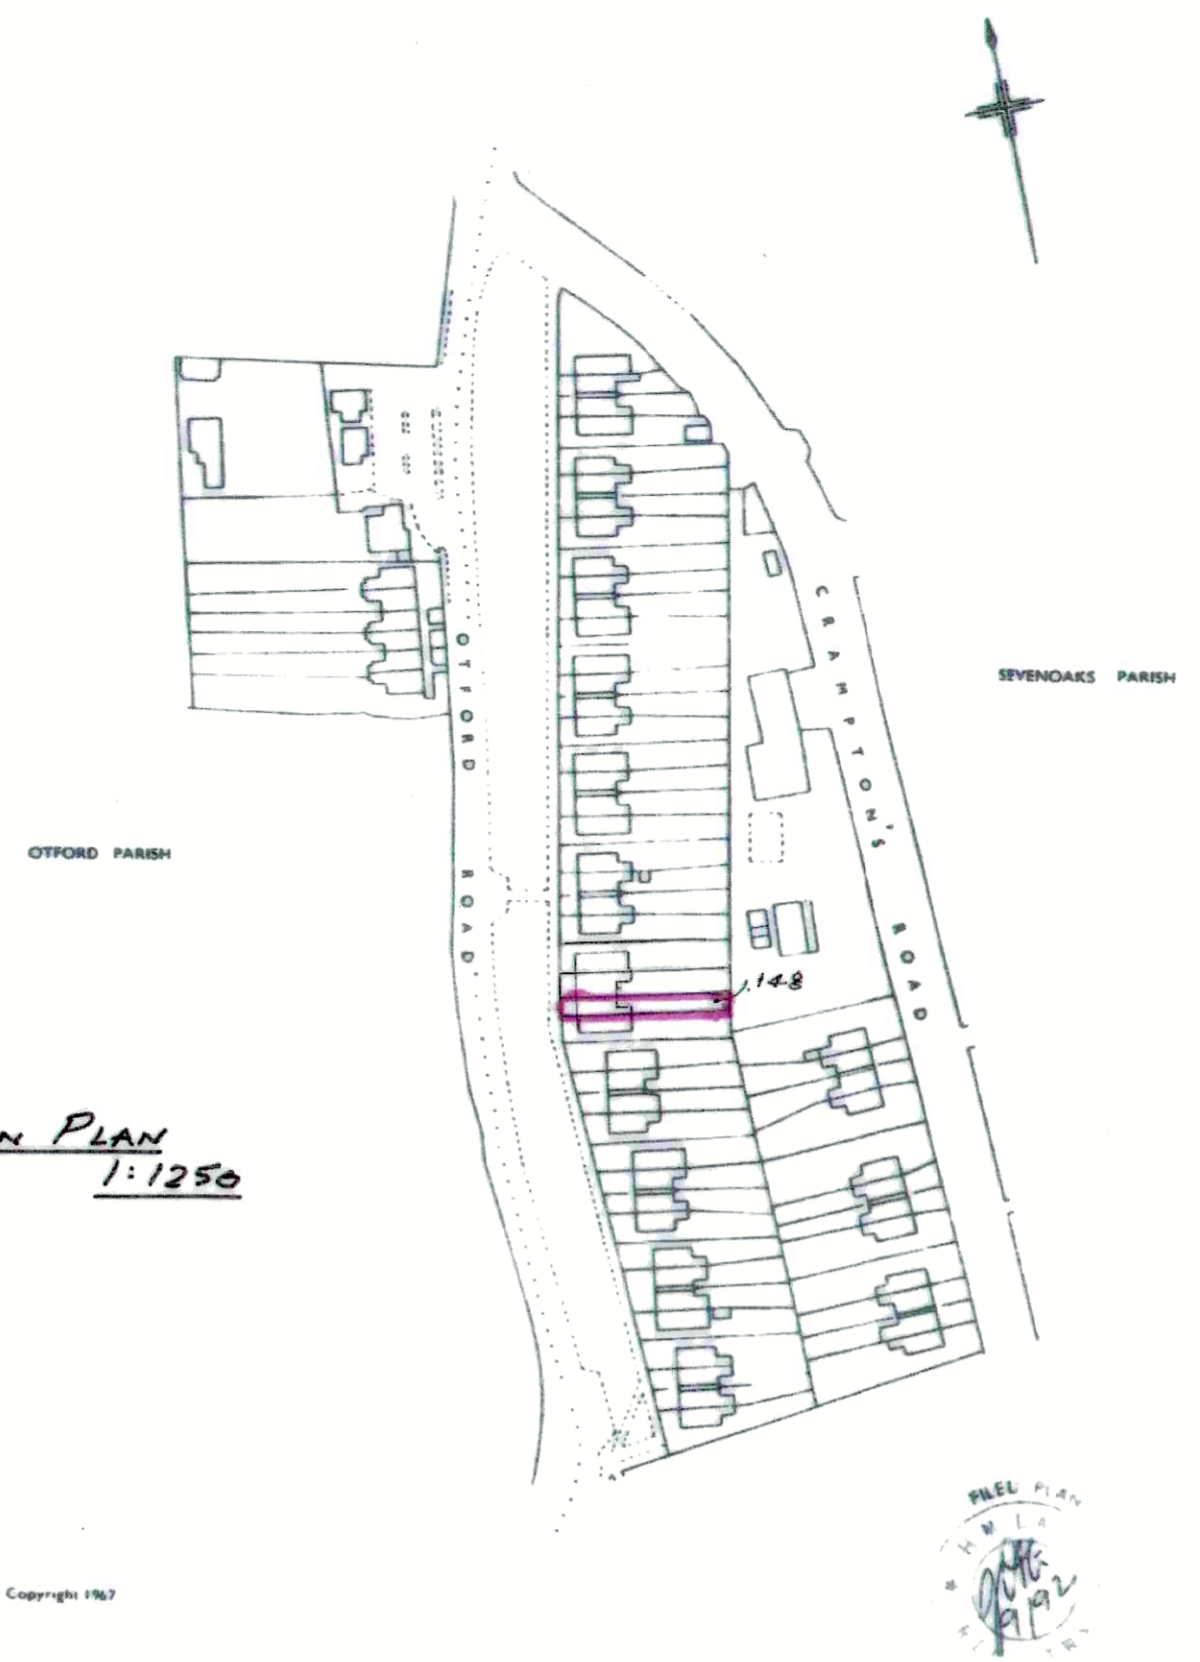

SITE PLAN 1:100

SCALE:
AS SHOWN
DRAWN J.R.V.
DRG No 22-01
REVISIONS
Scale added: 'A'

ALTERATION TO EXISTING BATHROOM & CONSERVATORY
TO
PROPOSED KITCHEN DINER
AND
CONSTRUCTION OF LOFT CONVERSION
FOR
MRS K MOORE of 148 OFFORD ROAD
SEVENOAKS KENT TN14 5DP