





PROPOSED FRONT ELEVATION 1:50

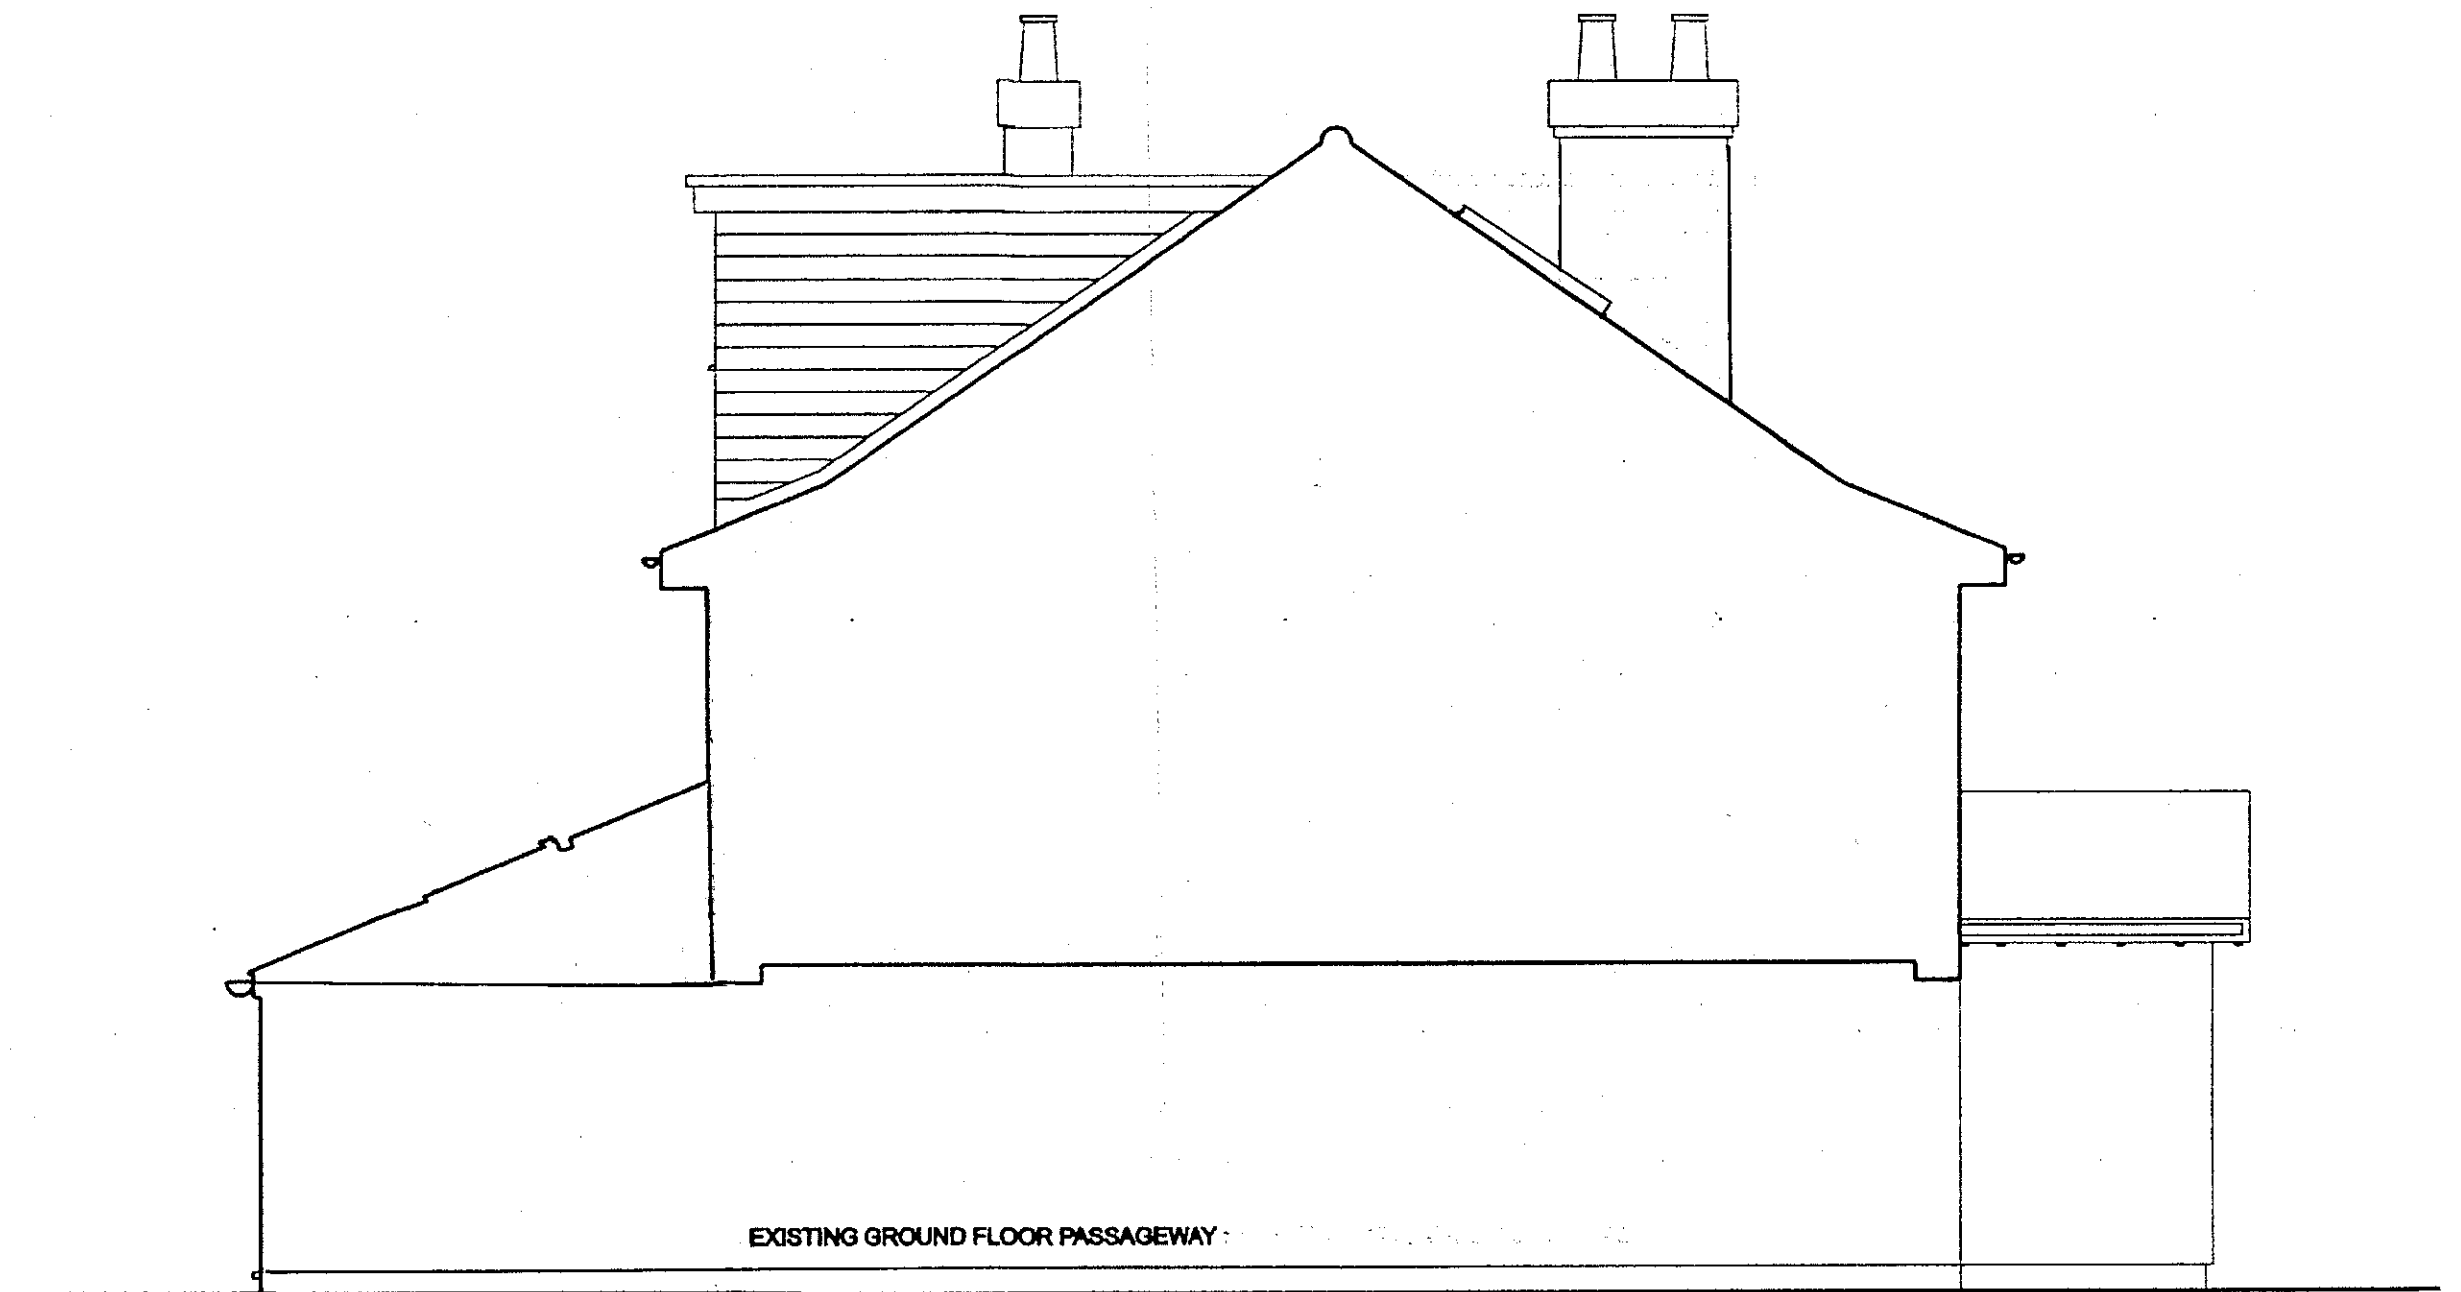

PROPOSED SECTION THROUGH 1:50

 


PROPOSED REAR ELEVATION 1:50

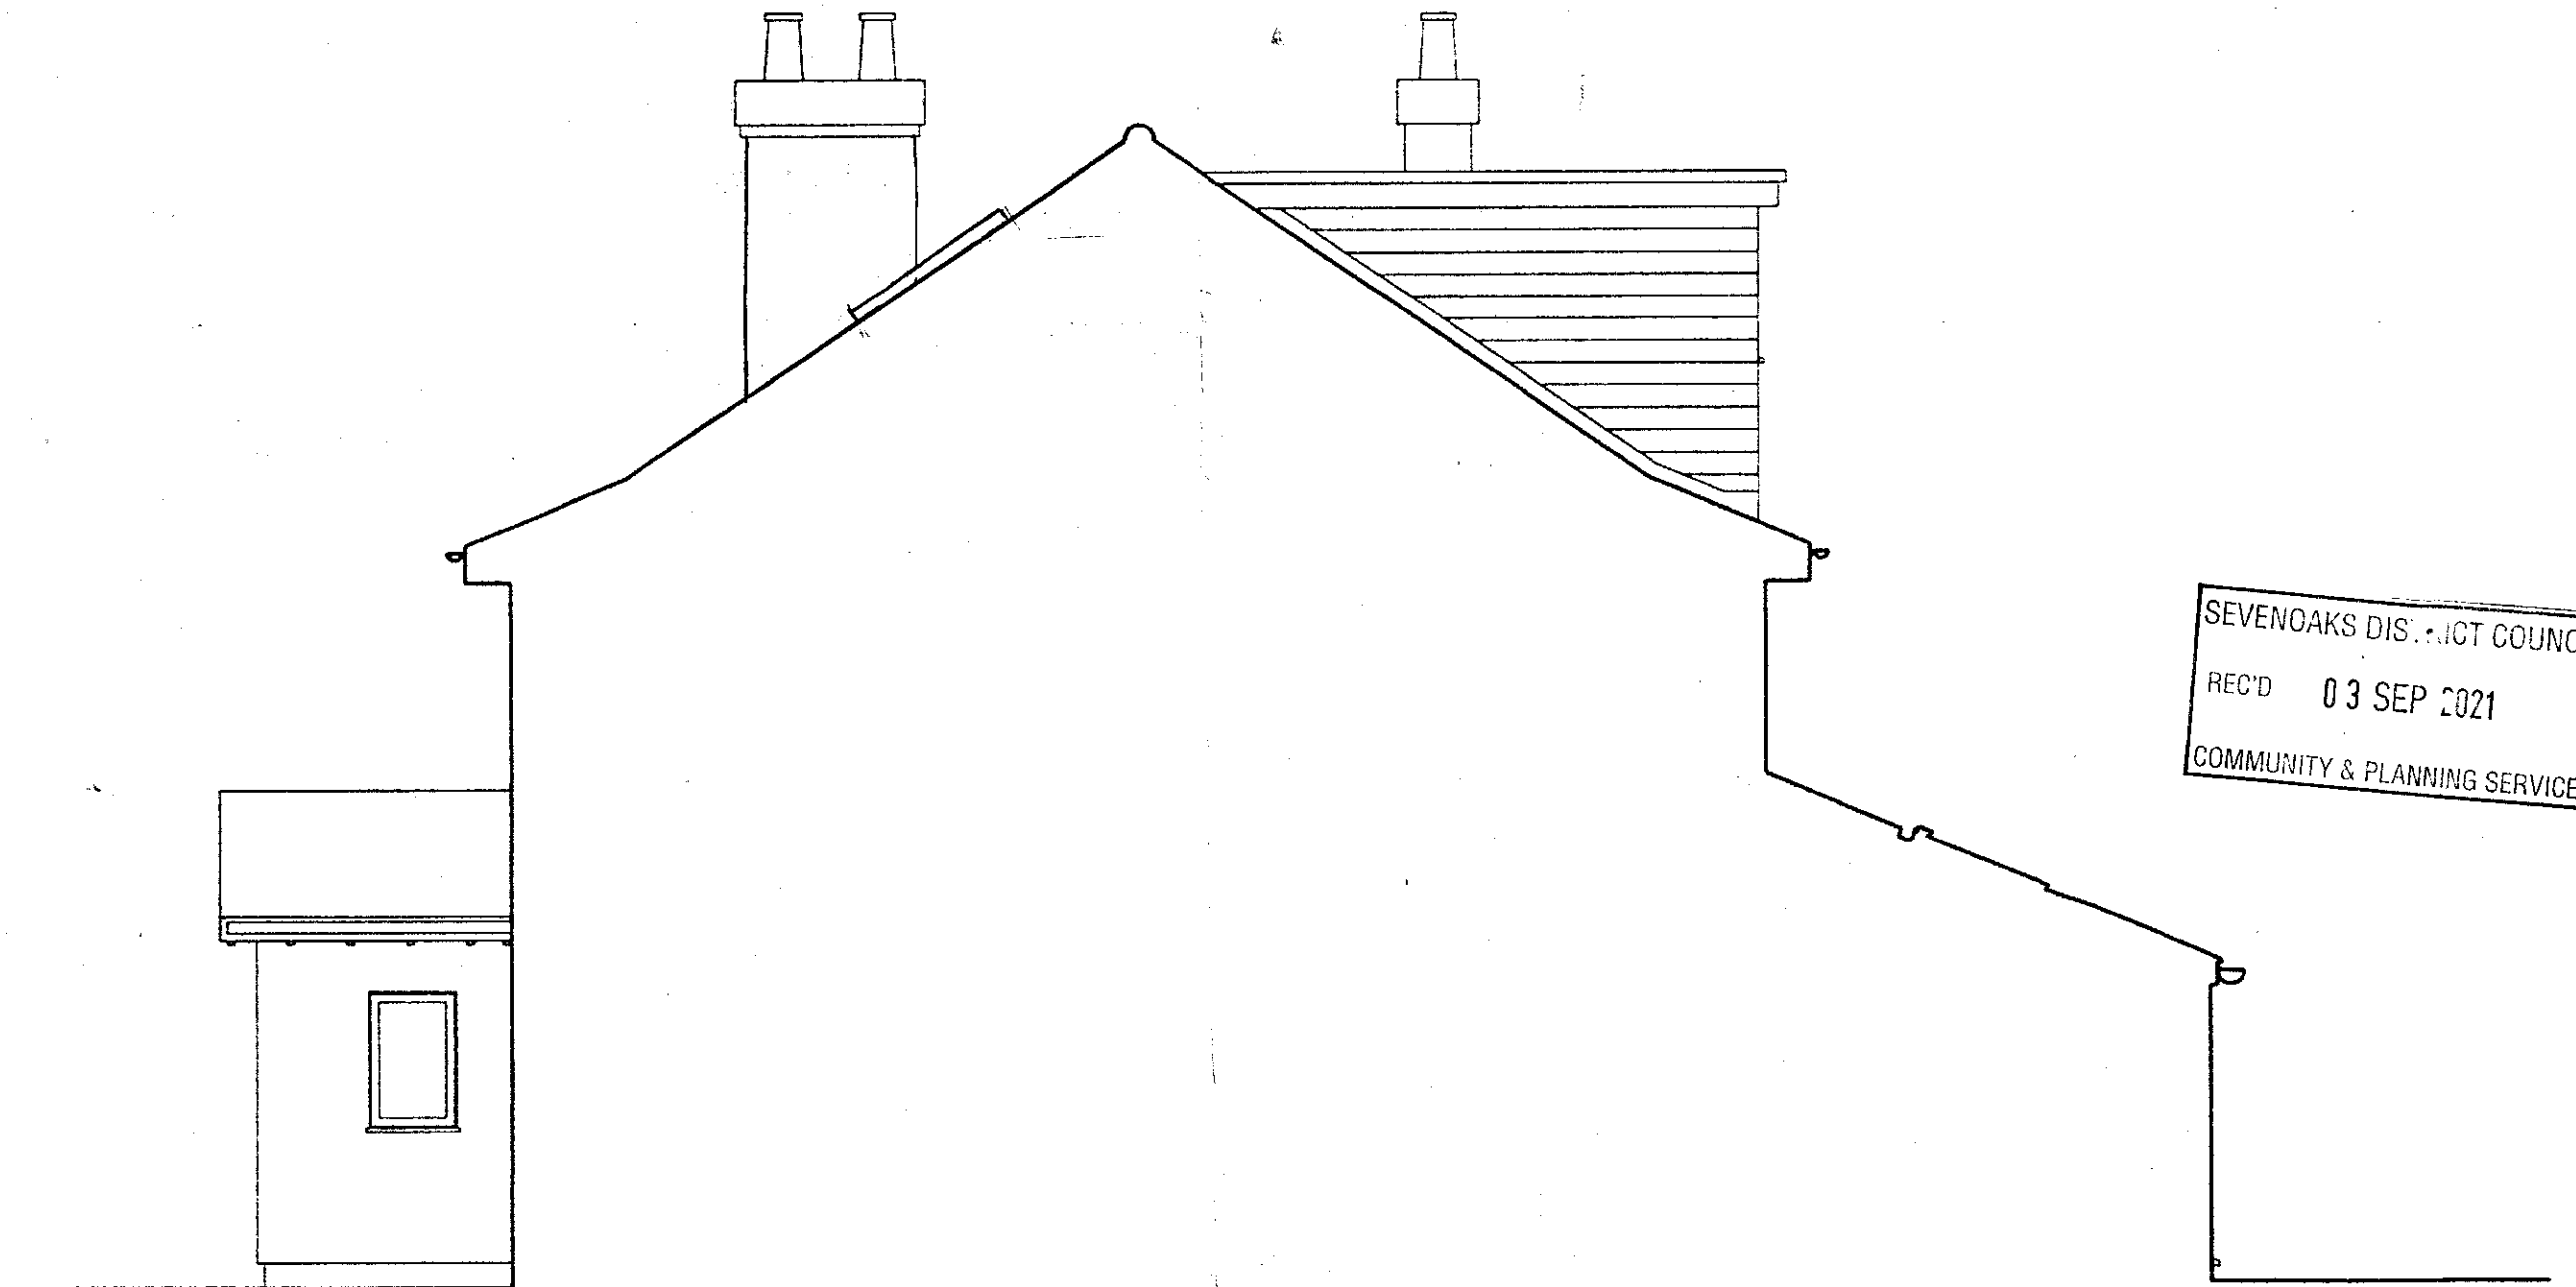 

PROPOSED SECTION THROUGH 1:50

SEVENOAKS DISTRICT COUNCIL
 REC'D 03 SEP 2021
 COMMUNITY & PLANNING SERVICES

 

SCALE: AS SHOWN	ALTERATION TO EXISTING BATHROOM & CONSERVATORY TO PROPOSED KITCHEN DINER AND CONSTRUCTION OF LOFT CONVERSION FOR MRS K MOORE OF 148 OTFORD ROAD SEVENOAKS KENT TN14 5DP
DRAWN J.R.V.	
DRG No 22-05	
REVISIONS	