




PROPOSED GROUND FLOOR PLAN 1:50

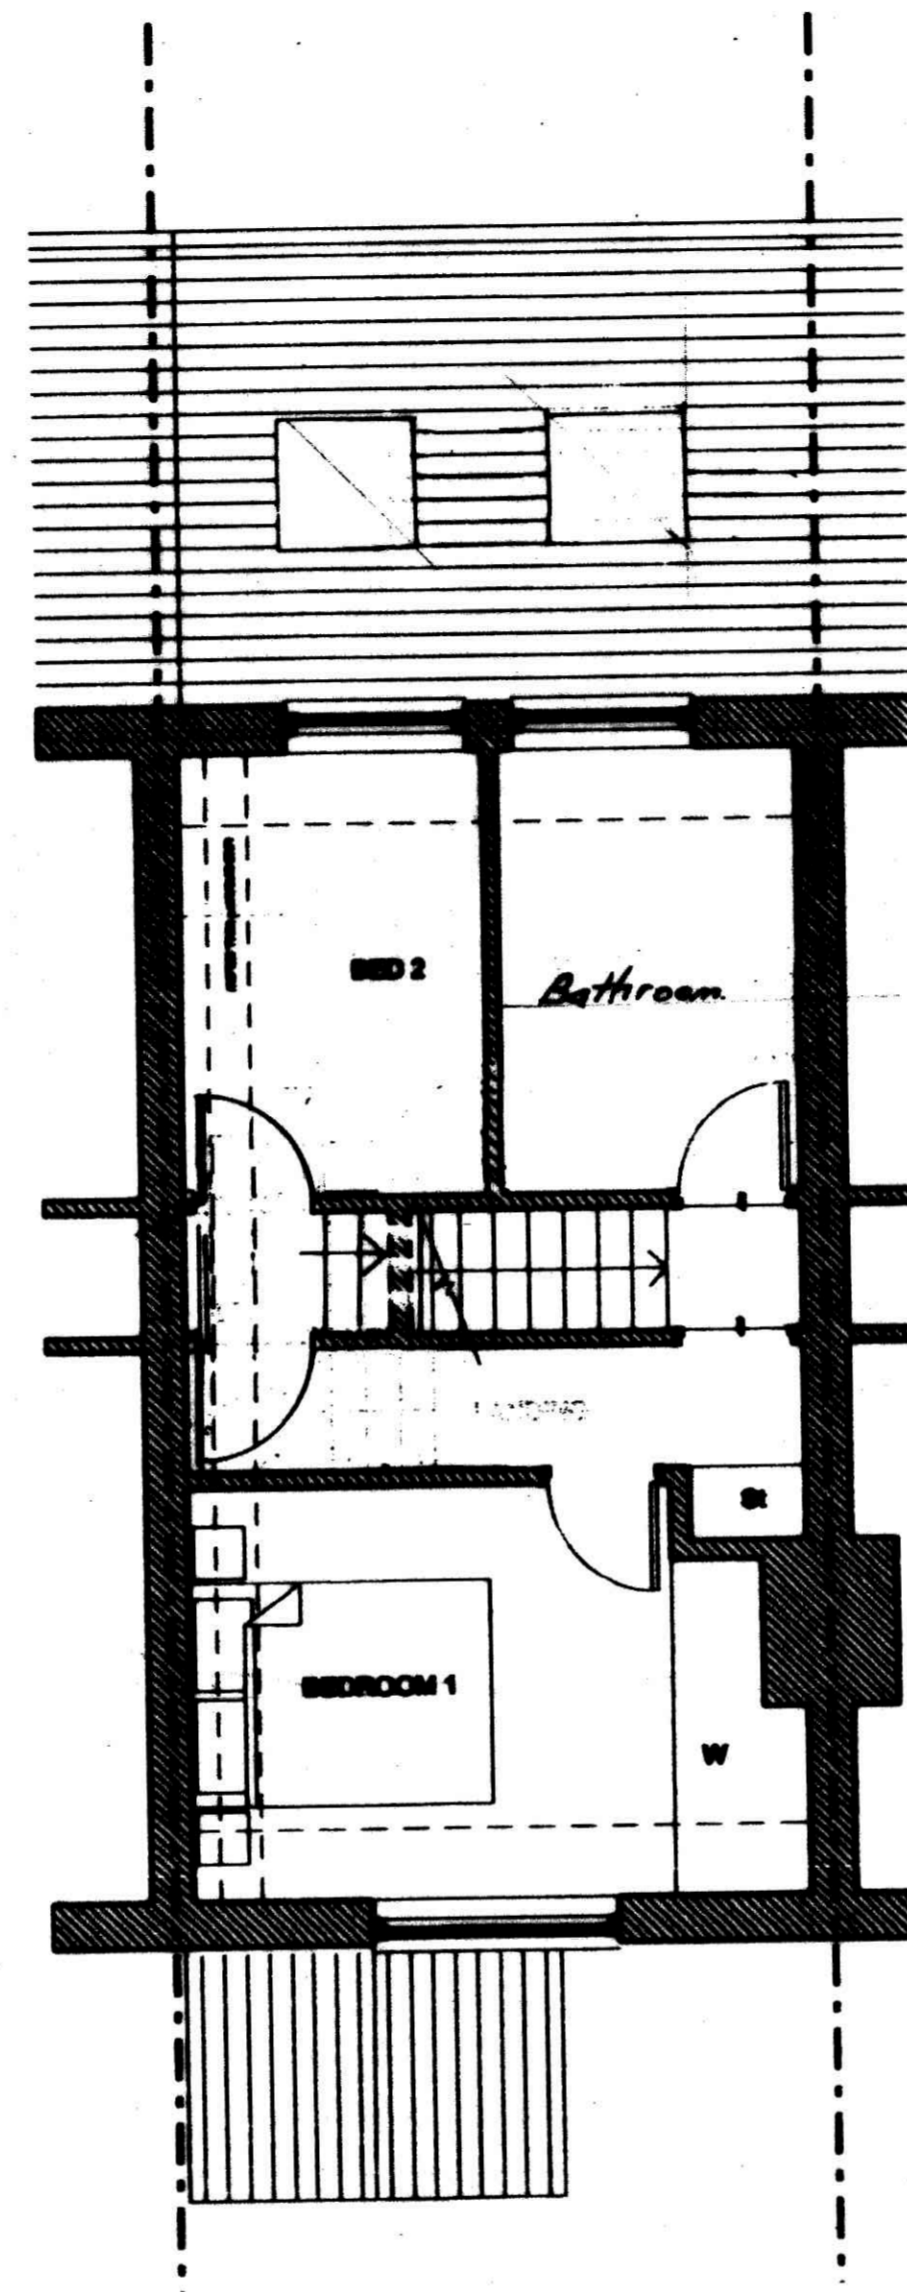

PROPOSED FIRST FLOOR PLAN 1:50

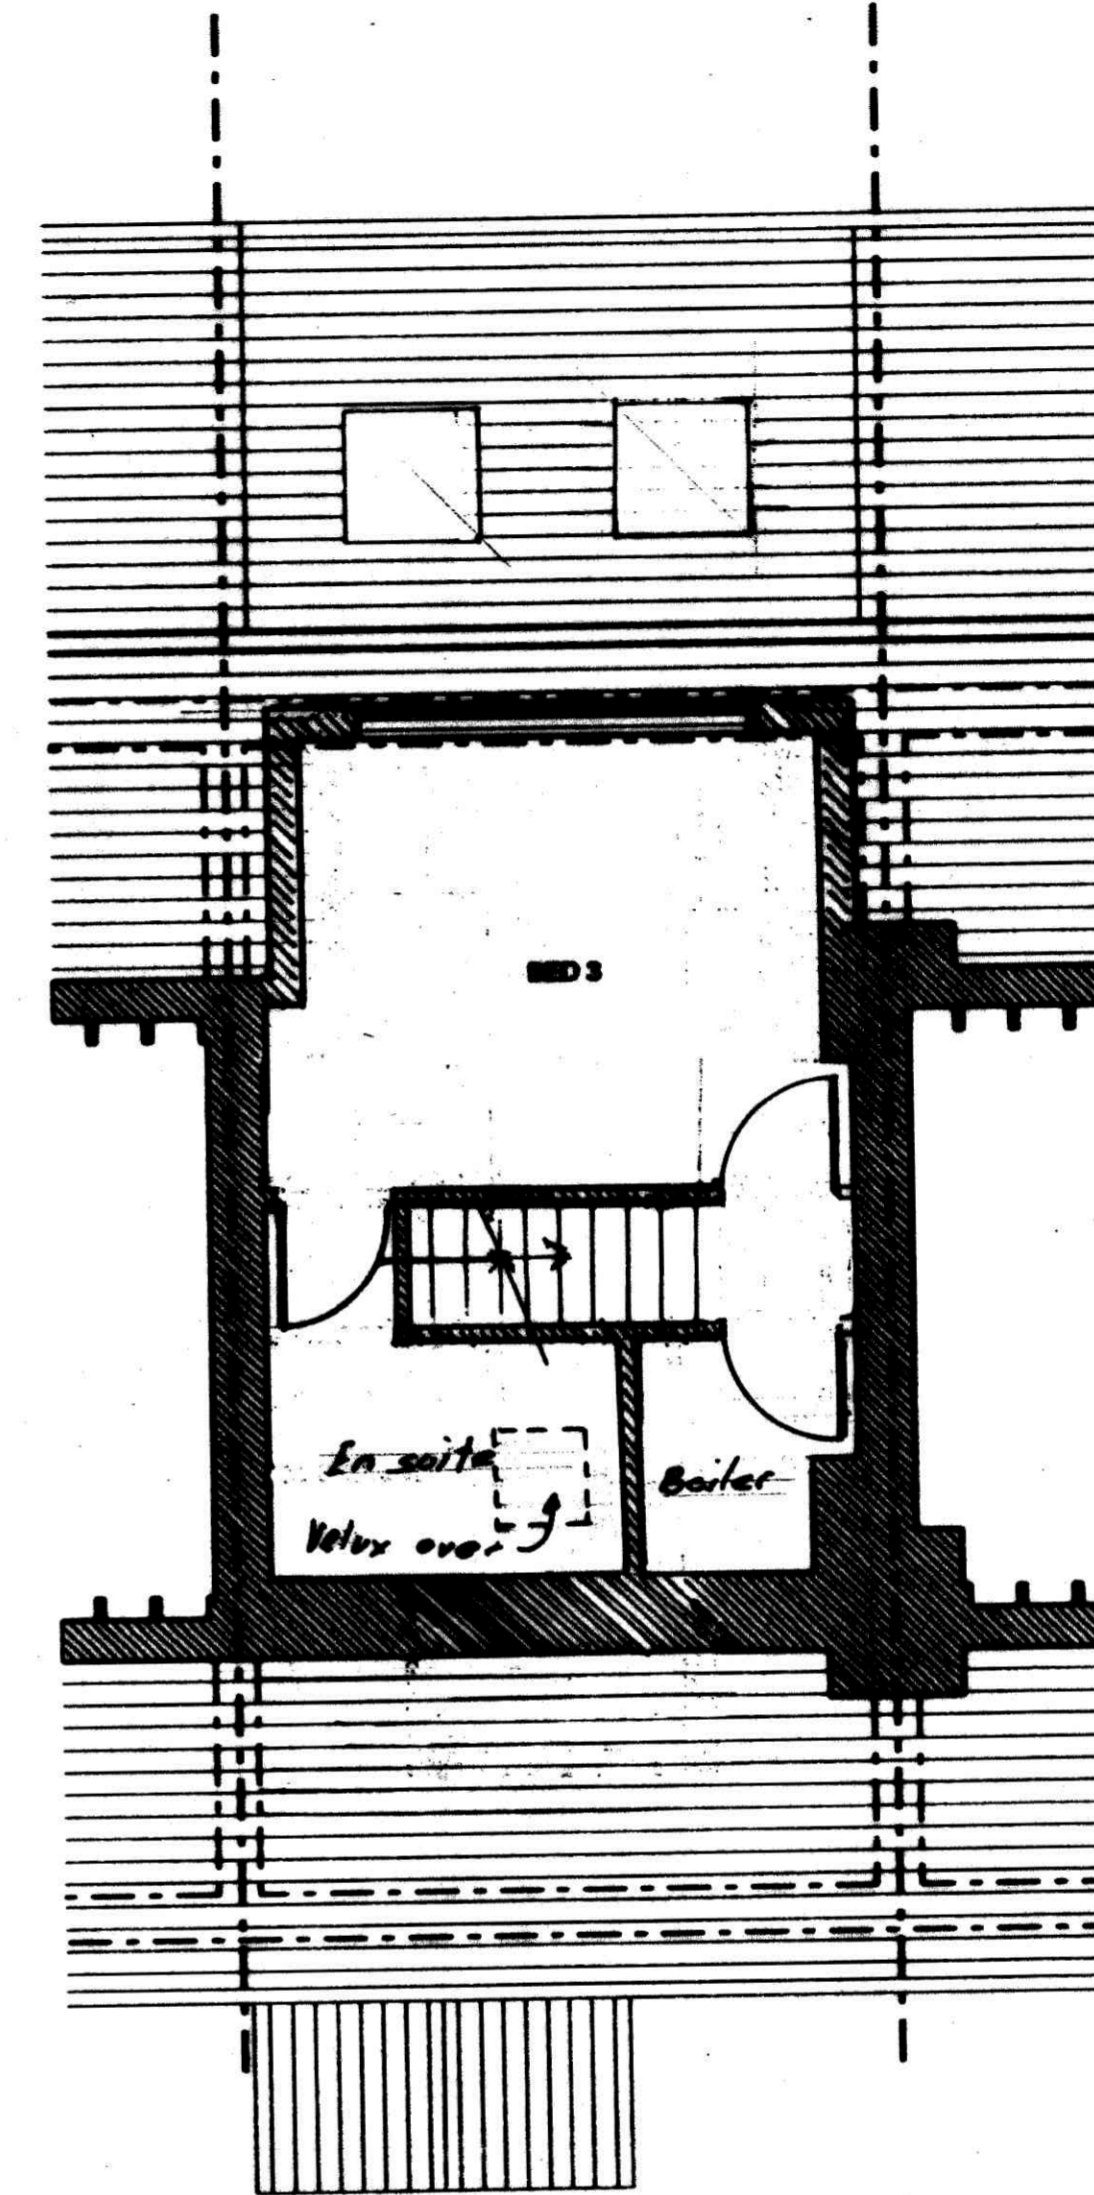

PROPOSED SECOND FLOOR PLAN 1:50

 

SCALE: AS SHOWN
DRAWN J.R.V.
DRG No 22-04 A
REVISIONS A Velux added.

ALTERATION TO EXISTING BATHROOM & CONSERVATORY  
 TO  
 PROPOSED KITCHEN DINER  
 AND  
 CONSTRUCTION OF LOFT CONVERSION  
 FOR  
 MRS K MOORE of 148 OTFORD ROAD  
 SEVENOAKS KENT TN14 5DP