


The copyright of this drawing and any design shown on it is owned by COBDEN (Architectural Design). Figured dimensions only to be worked from, and contractors are to check all dimensions on site. Any discrepancies to be reported before proceeding.




Front Elevation...

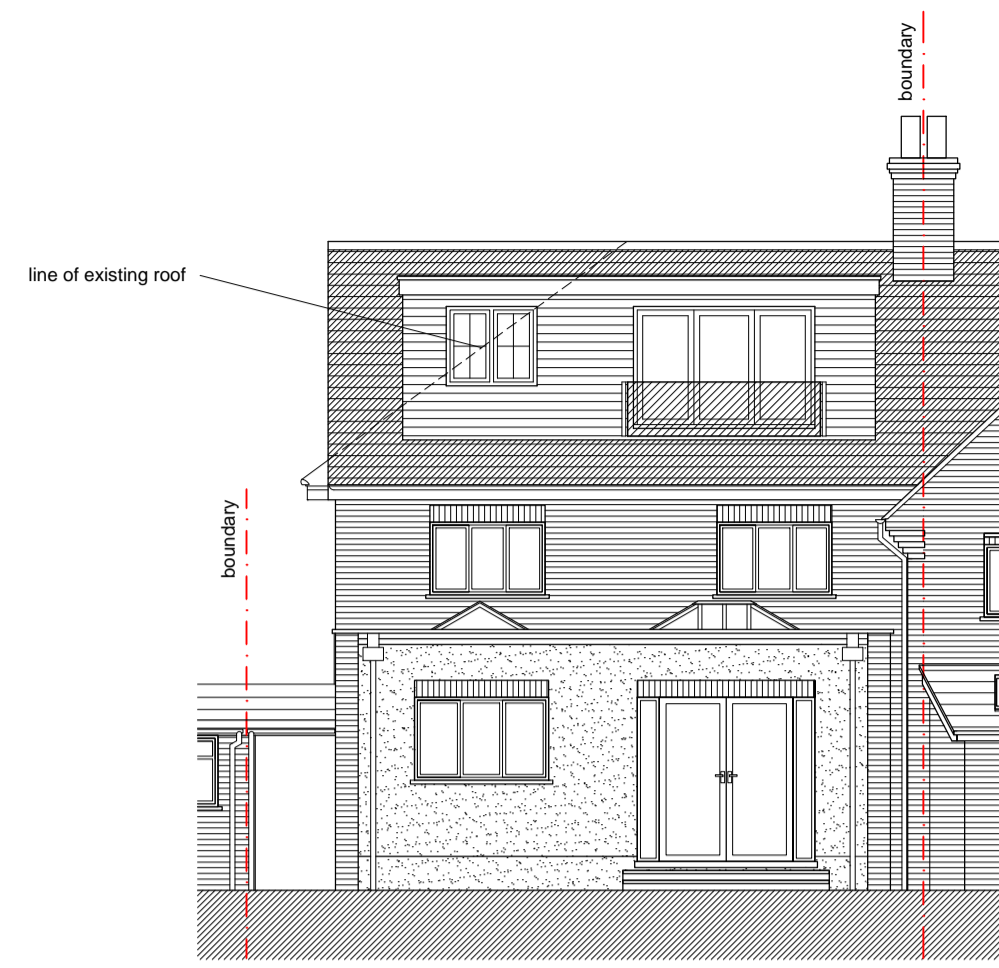



Rear Elevation...





Right Flank Elevation...

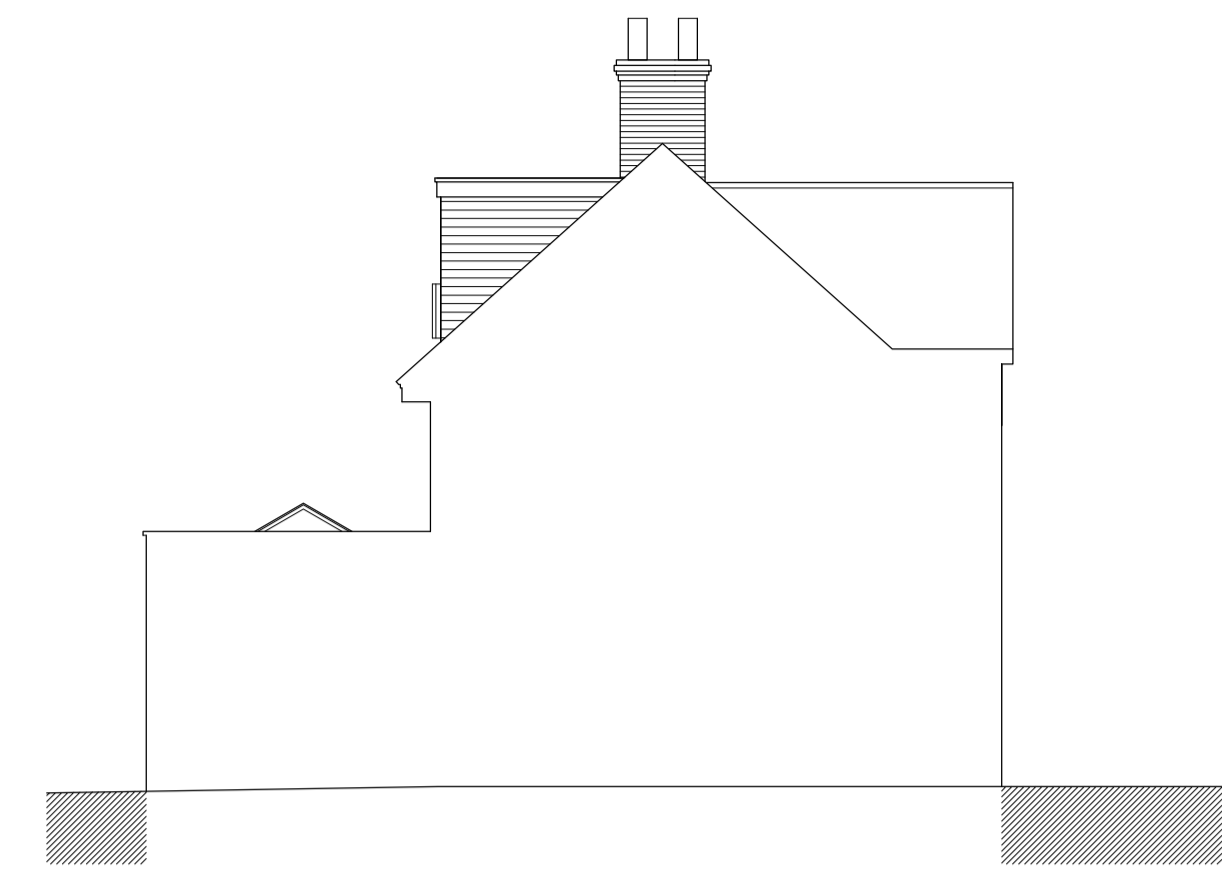


Left Flank Elevation...

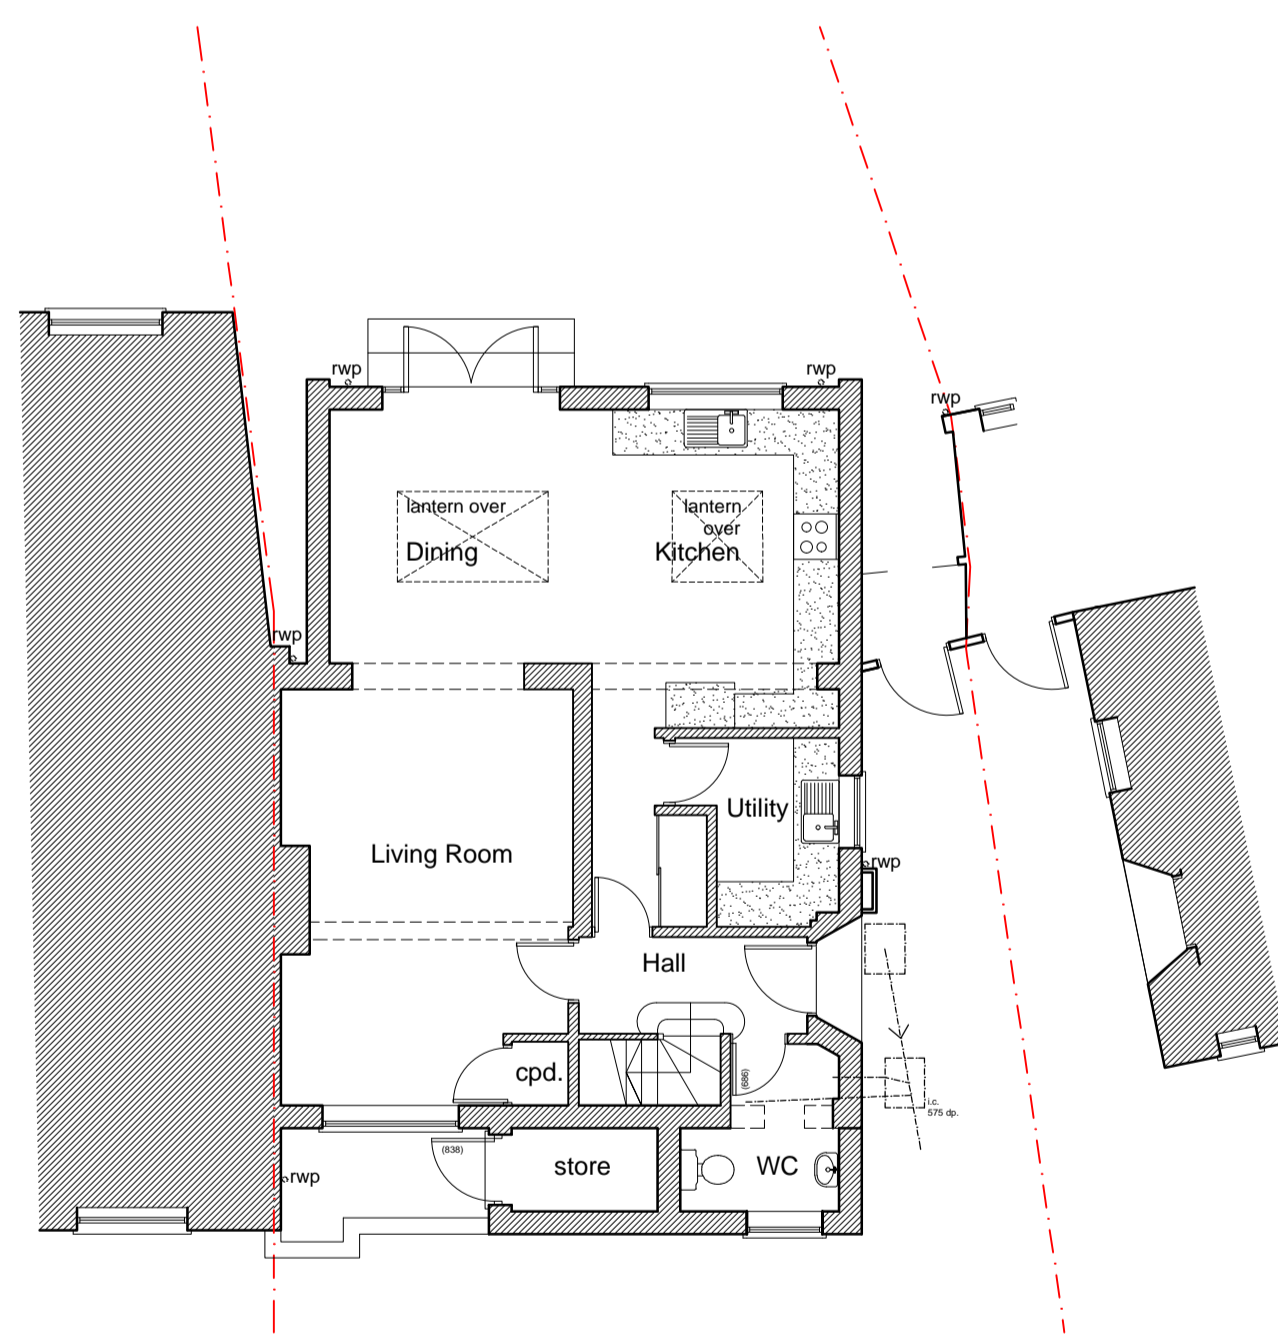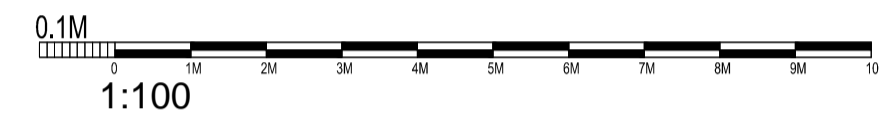


Ground Floor Plan....

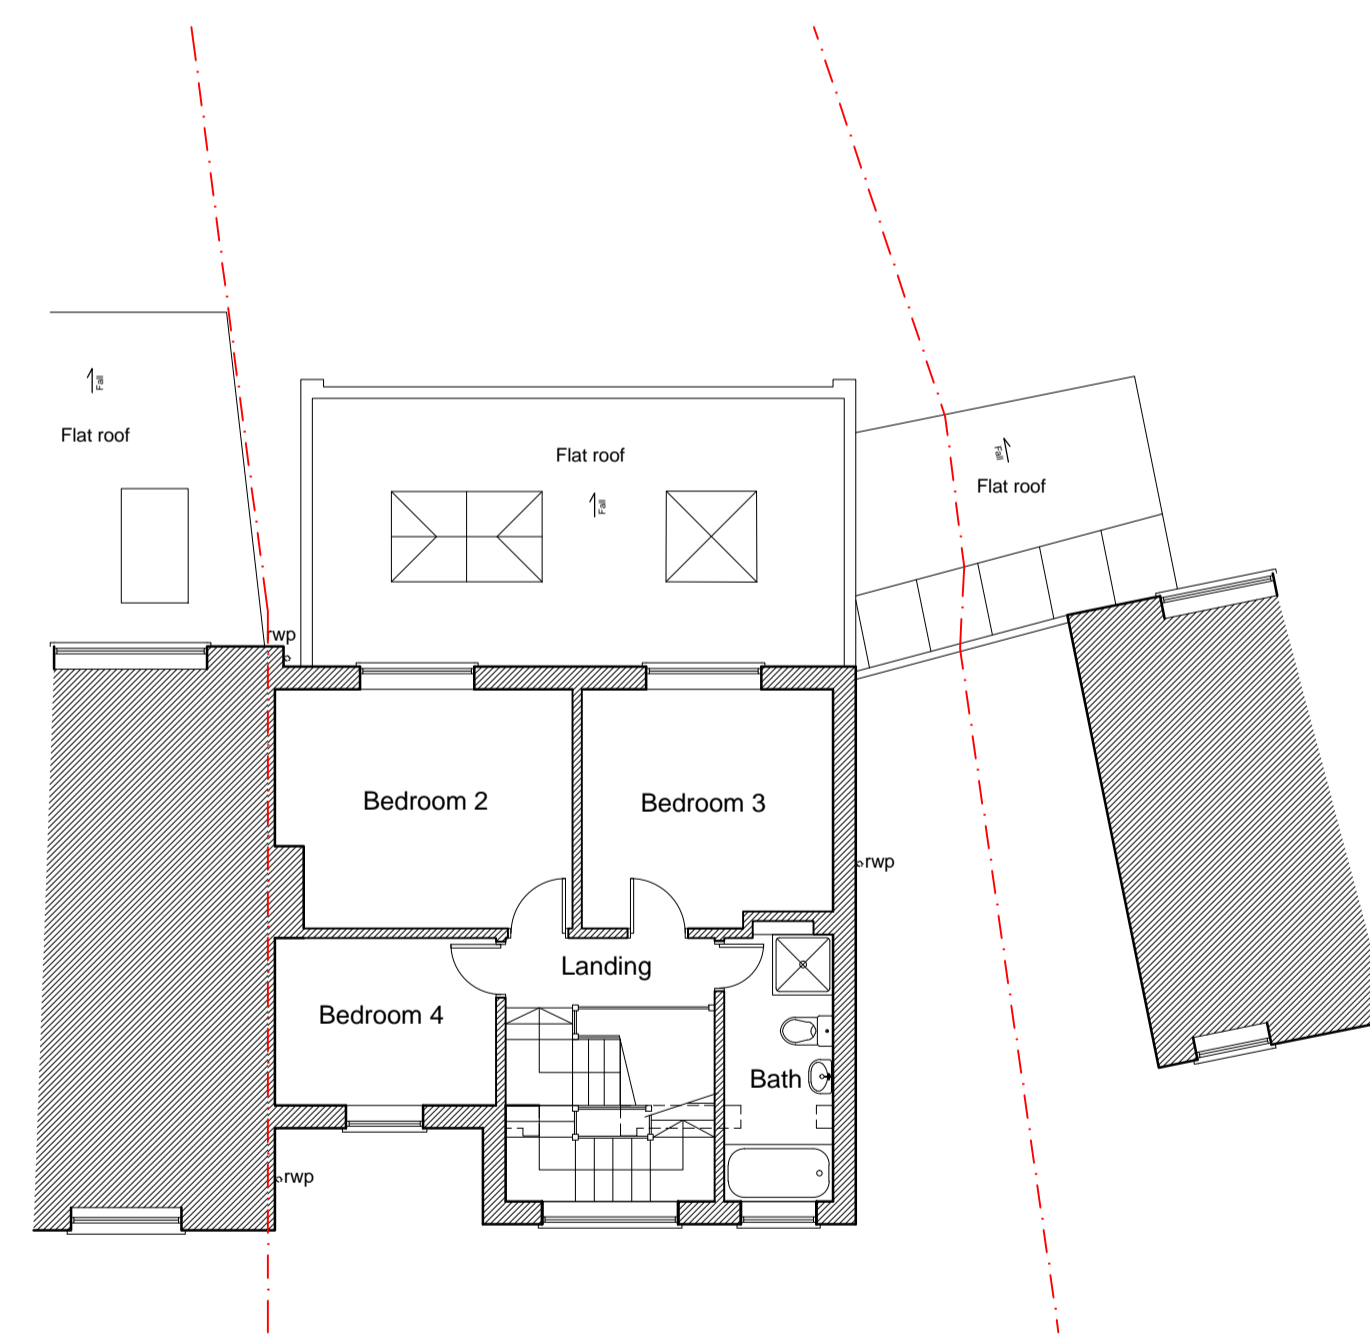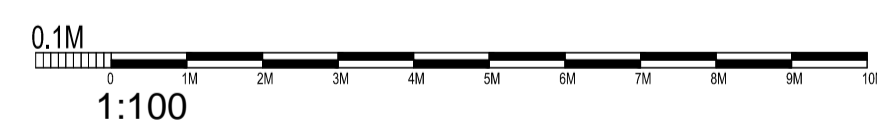

First Floor Plan....

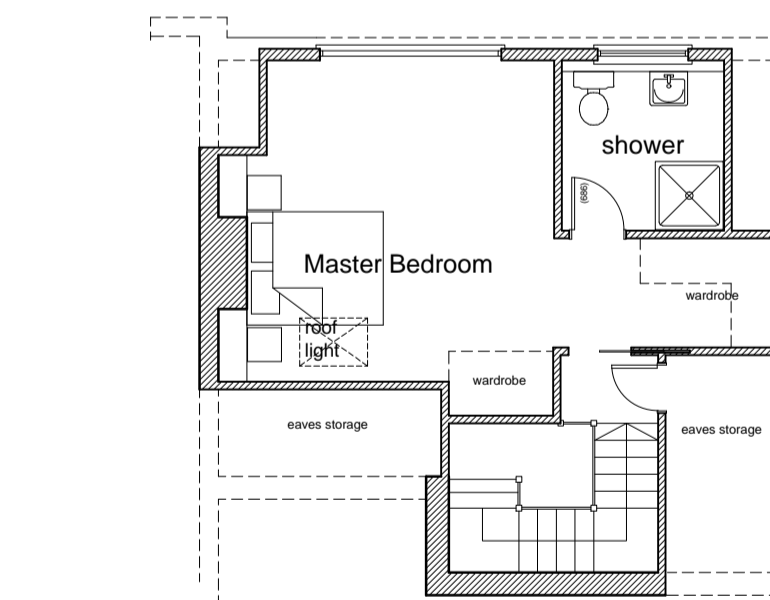

Second Floor Plan....

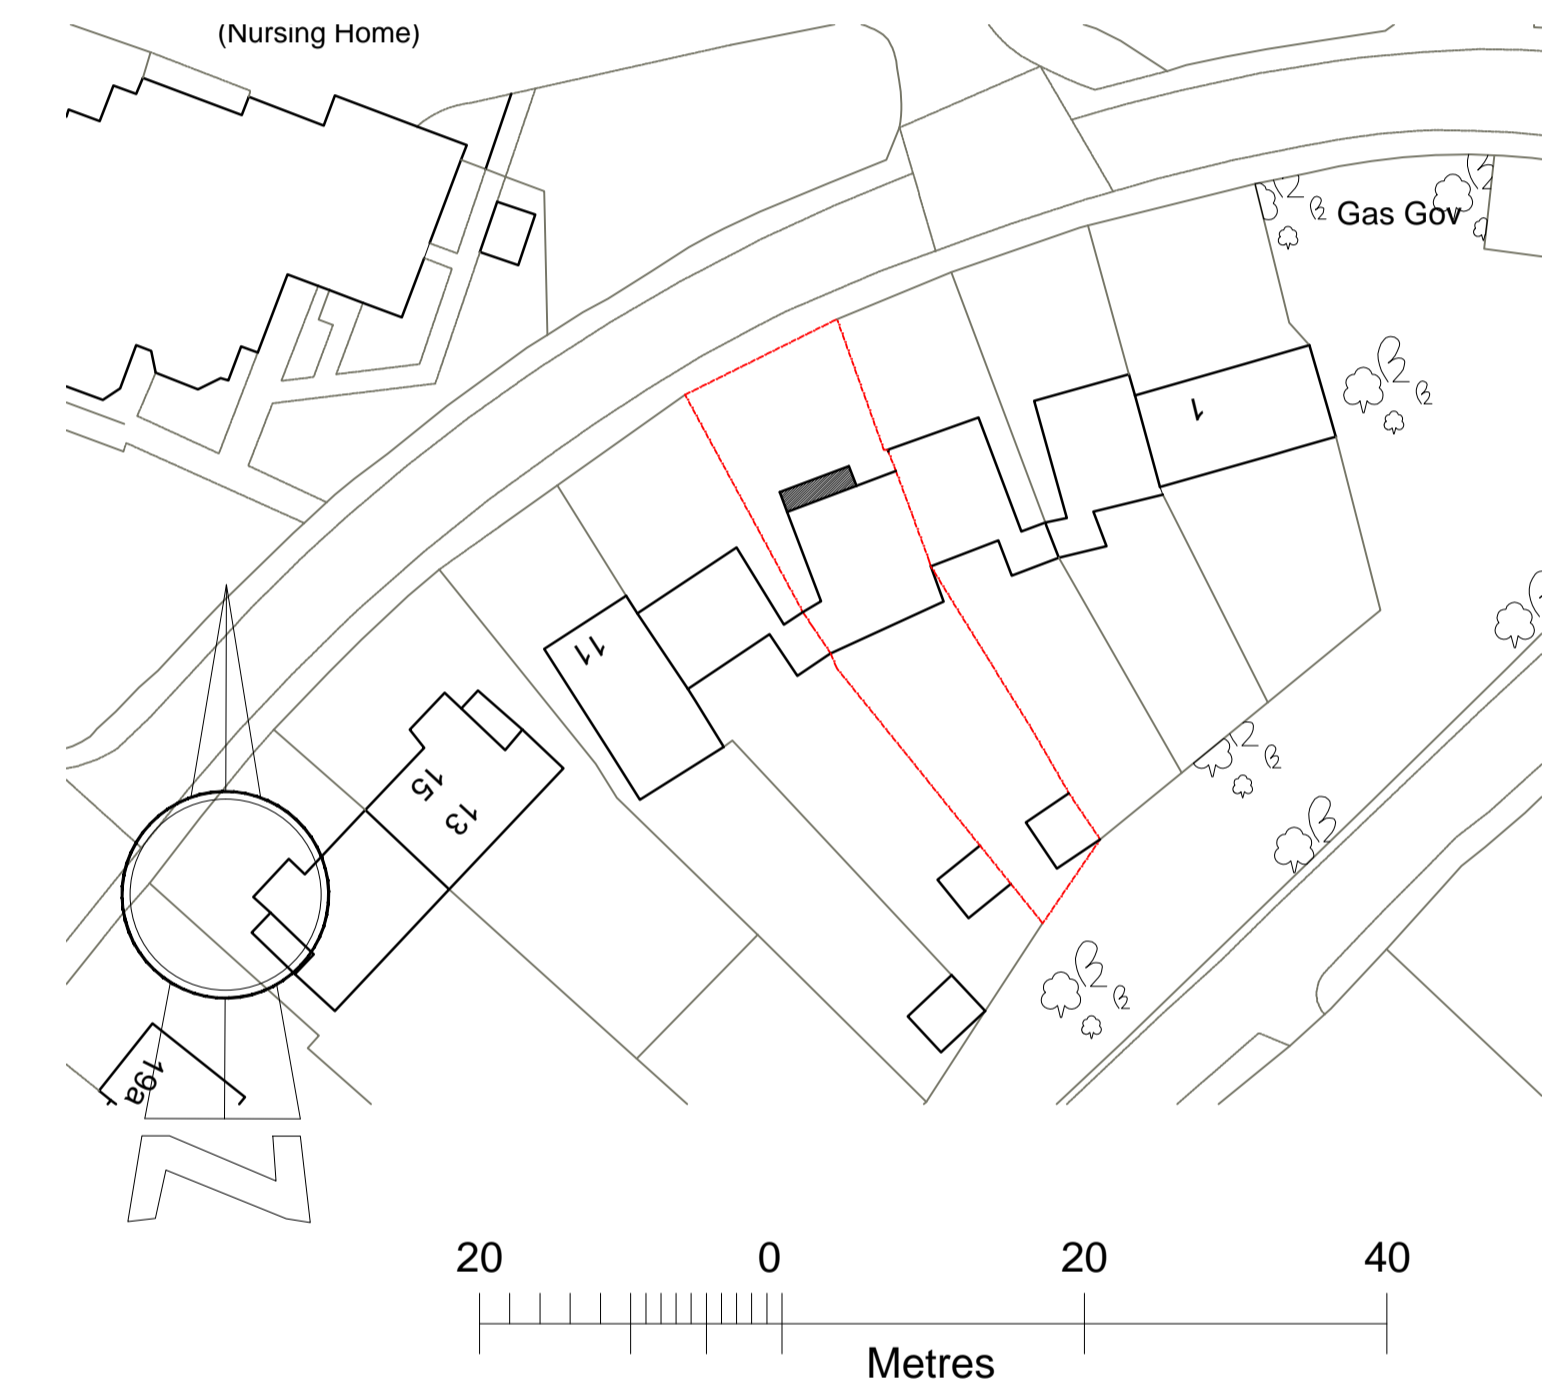

A	28.9.21	LEFT FLANK ELEVATION ADDED...	bjb.
revision	date	amendment	initials


 South Park Studios,
 South Park
 Sevenoaks,
 Kent,
 TN13 1AN

tel | 01732 455029 mob | 07721010293 e-mail | barry.best@cobdenland.co.uk web | www.cobdenland.co.uk

project
proposed extension to

client:
MR & MRS. S. TOWLER

**7 GRANGE ROAD,
 SEVENOAKS,
 KENT,
 TN13 2PG**

drawing title
Planning..

Floor Plans & Elevations..

As Proposed...

date: **july 2021** drawn: **bjb**

scale: **1:500 & 1:100 @ A1**

drawing no.
COB/21/1146/ 02A