



EXISTING: SITE PLAN
Scale 1:100 at A1

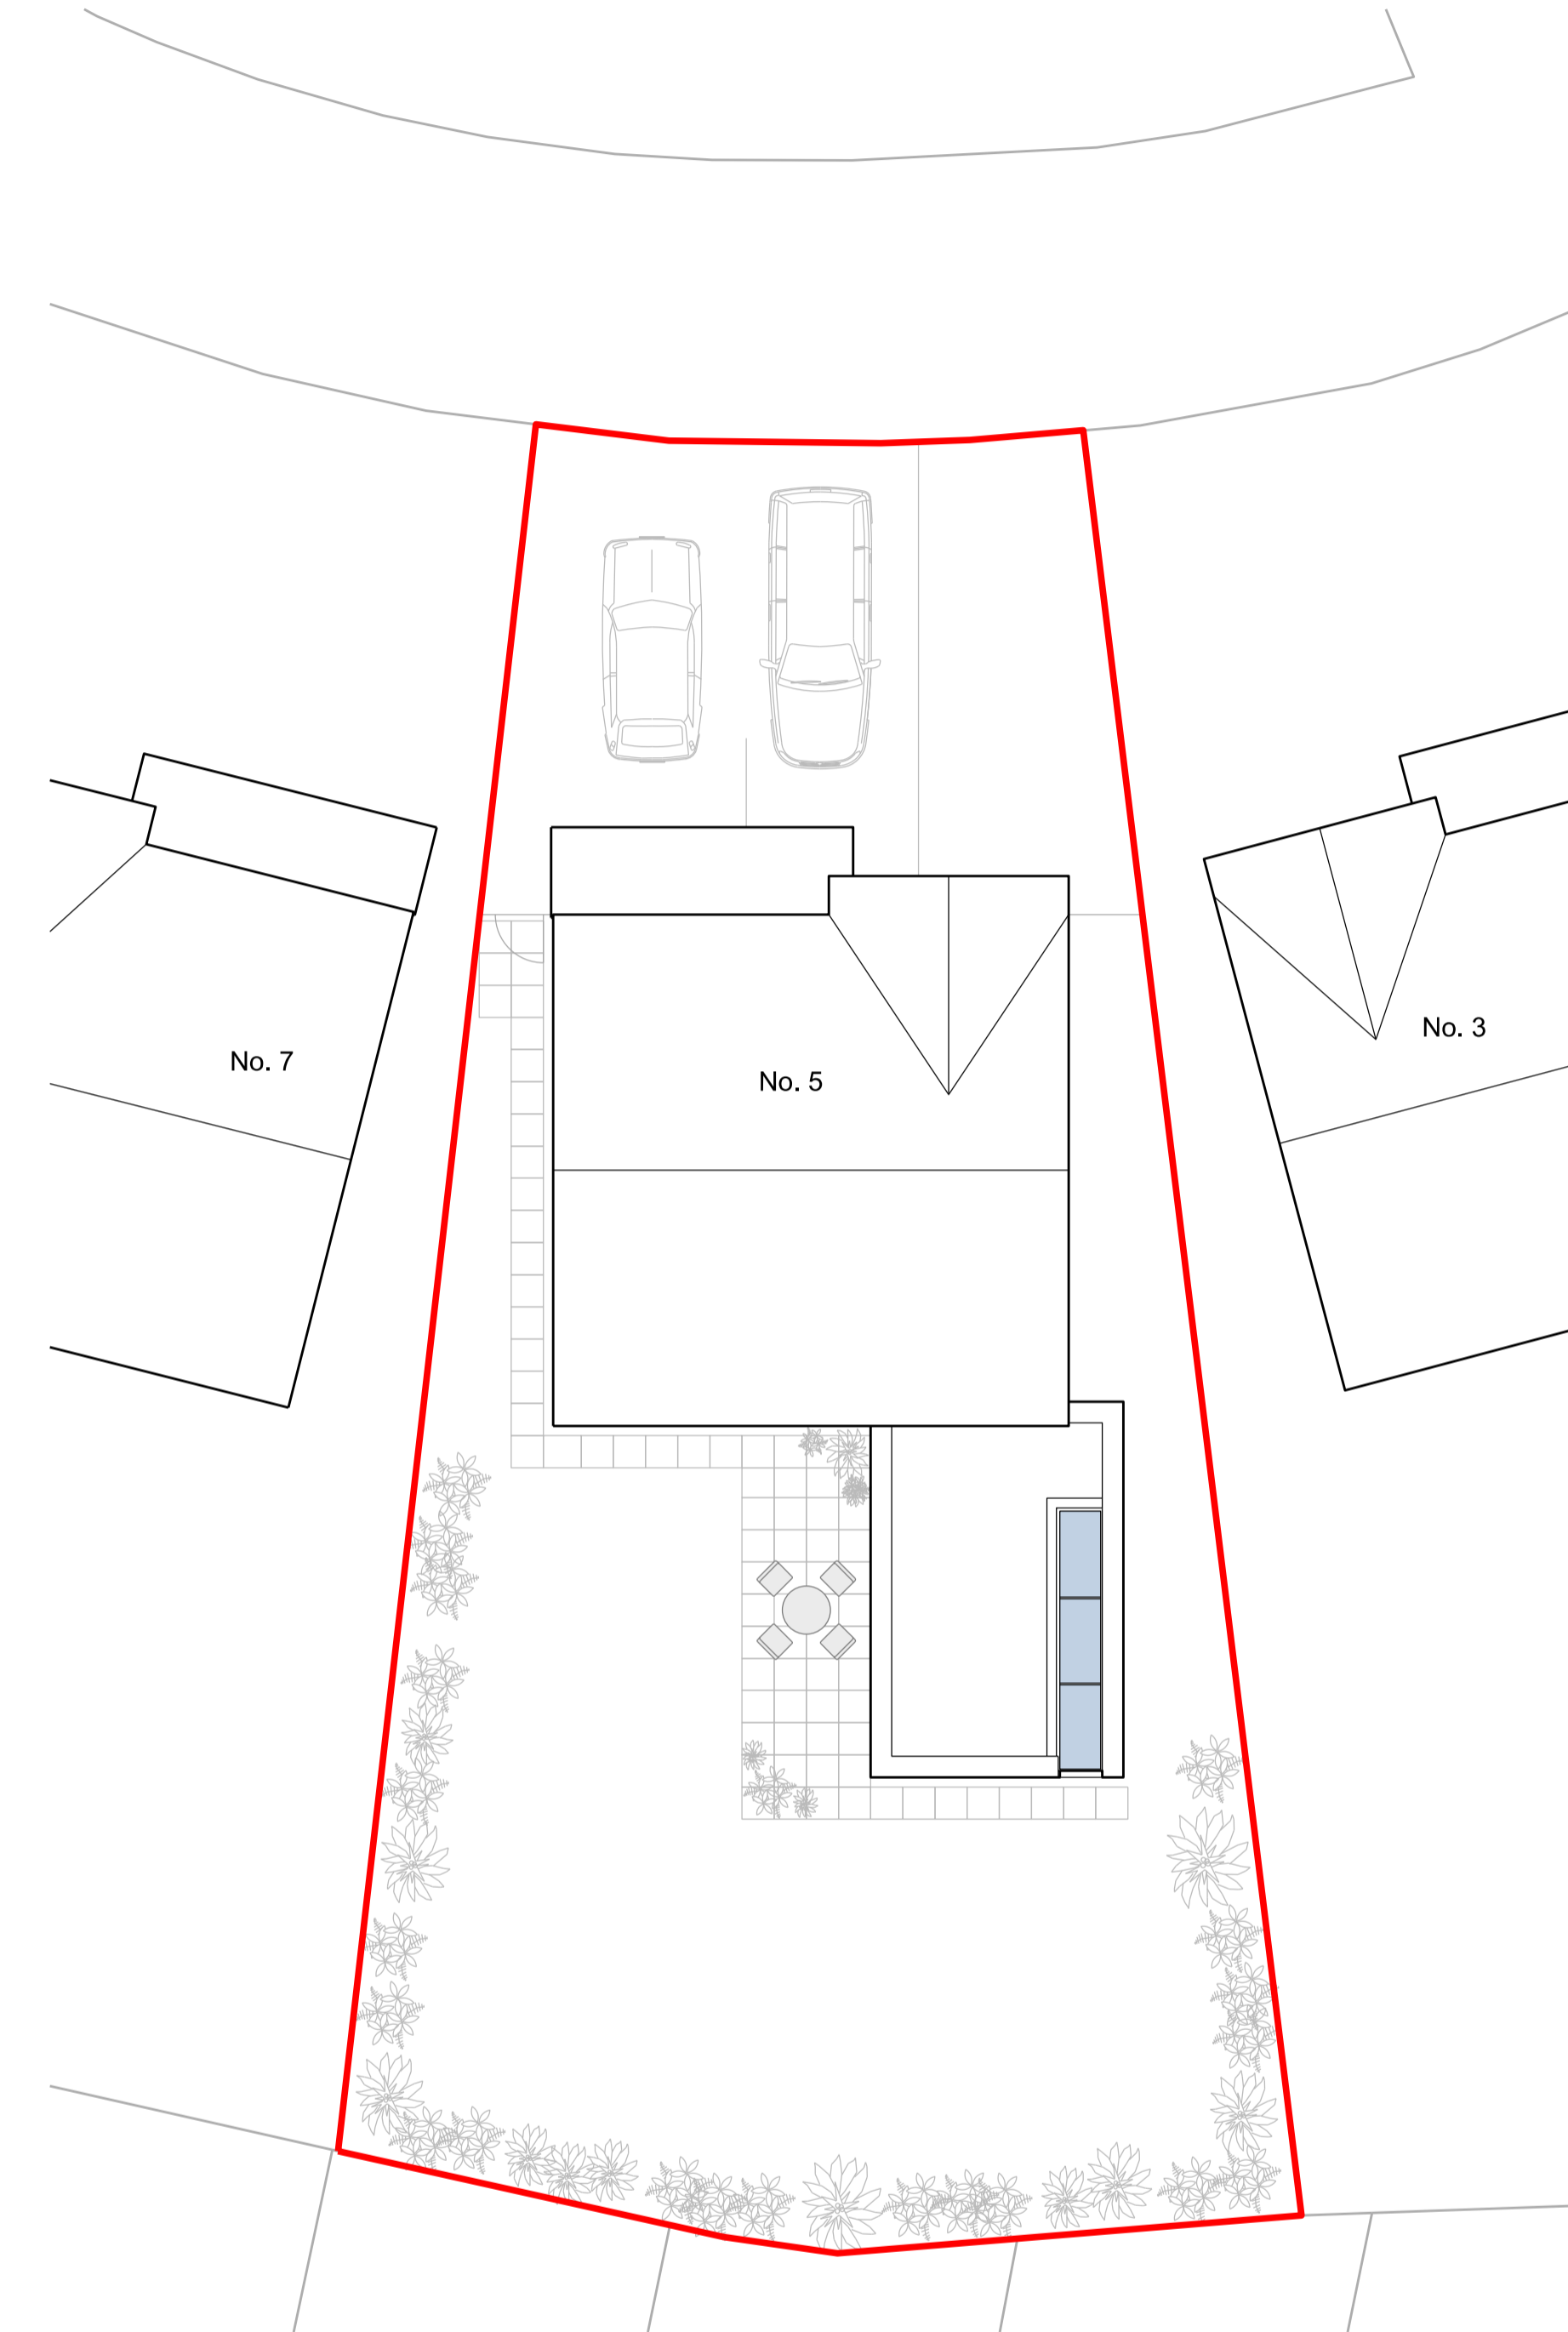

PROPOSED: SITE PLAN
Scale 1:100 at A1

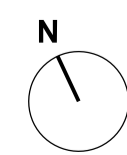

Do not scale from this drawing. Use figured dimensions only. Figured dimensions are in millimetres unless noted otherwise. All dimensions and levels shall be verified on site before proceeding with works. Detailed site survey to be carried out to verify positions and level relationships with site features and ordnance survey. The Architect must be notified of any discrepancy. Boundaries are indicative only and are to be verified by others. Where building components are described in the specification as Descriptive Specification - (Contractor Design) elements shown on this drawing pertaining to those components are to be read as "Issued for Design Intent only".

REV	DATE	DESCRIPTION	CKD	REV	DATE	DESCRIPTION	CKD
00	14.9.21	ISSUED FOR PLANNING	PH				

5 The Furlongs

Status EXISTING & PROPOSED
Description SITE PLANS
Drawing No. 2101_02_002

Drawn by:
Peter Howle BArch, MPhil (Cantab), PGCert, ARB, RIBA
Chartered Architect
Email phhowle1@gmail.com
Telephone 07428948974

Submitted on behalf of:
Ian and Kate Chaffey

00
Revision