



Contractors must work only to figured dimensions which are to be checked on site, any discrepancies are to be reported to the architect before proceeding. All rights described in chapter IV of the copyright, designs and patents act 1988 have been generally asserted. Information contained within this drawing is the sole copyright of Rixon Architecture and should not be reproduced or imparted to a third party without written permission.



REAR ELEVATION (WEST)
1 : 100

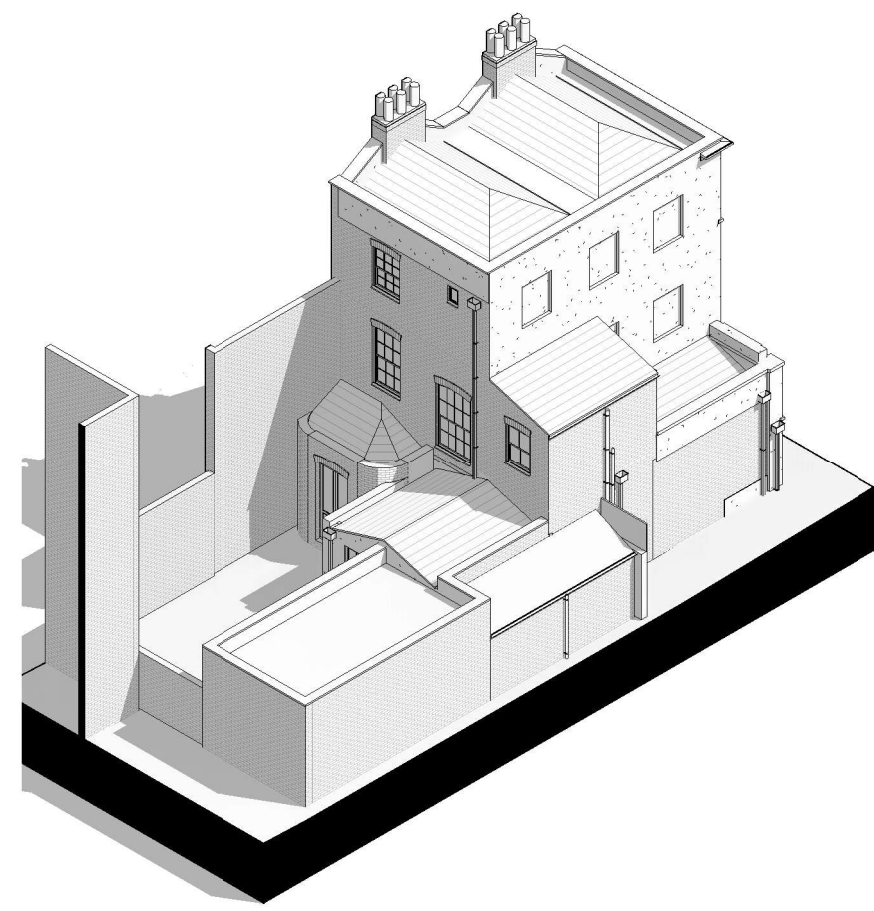

AXONOMETRIC VIEW 02

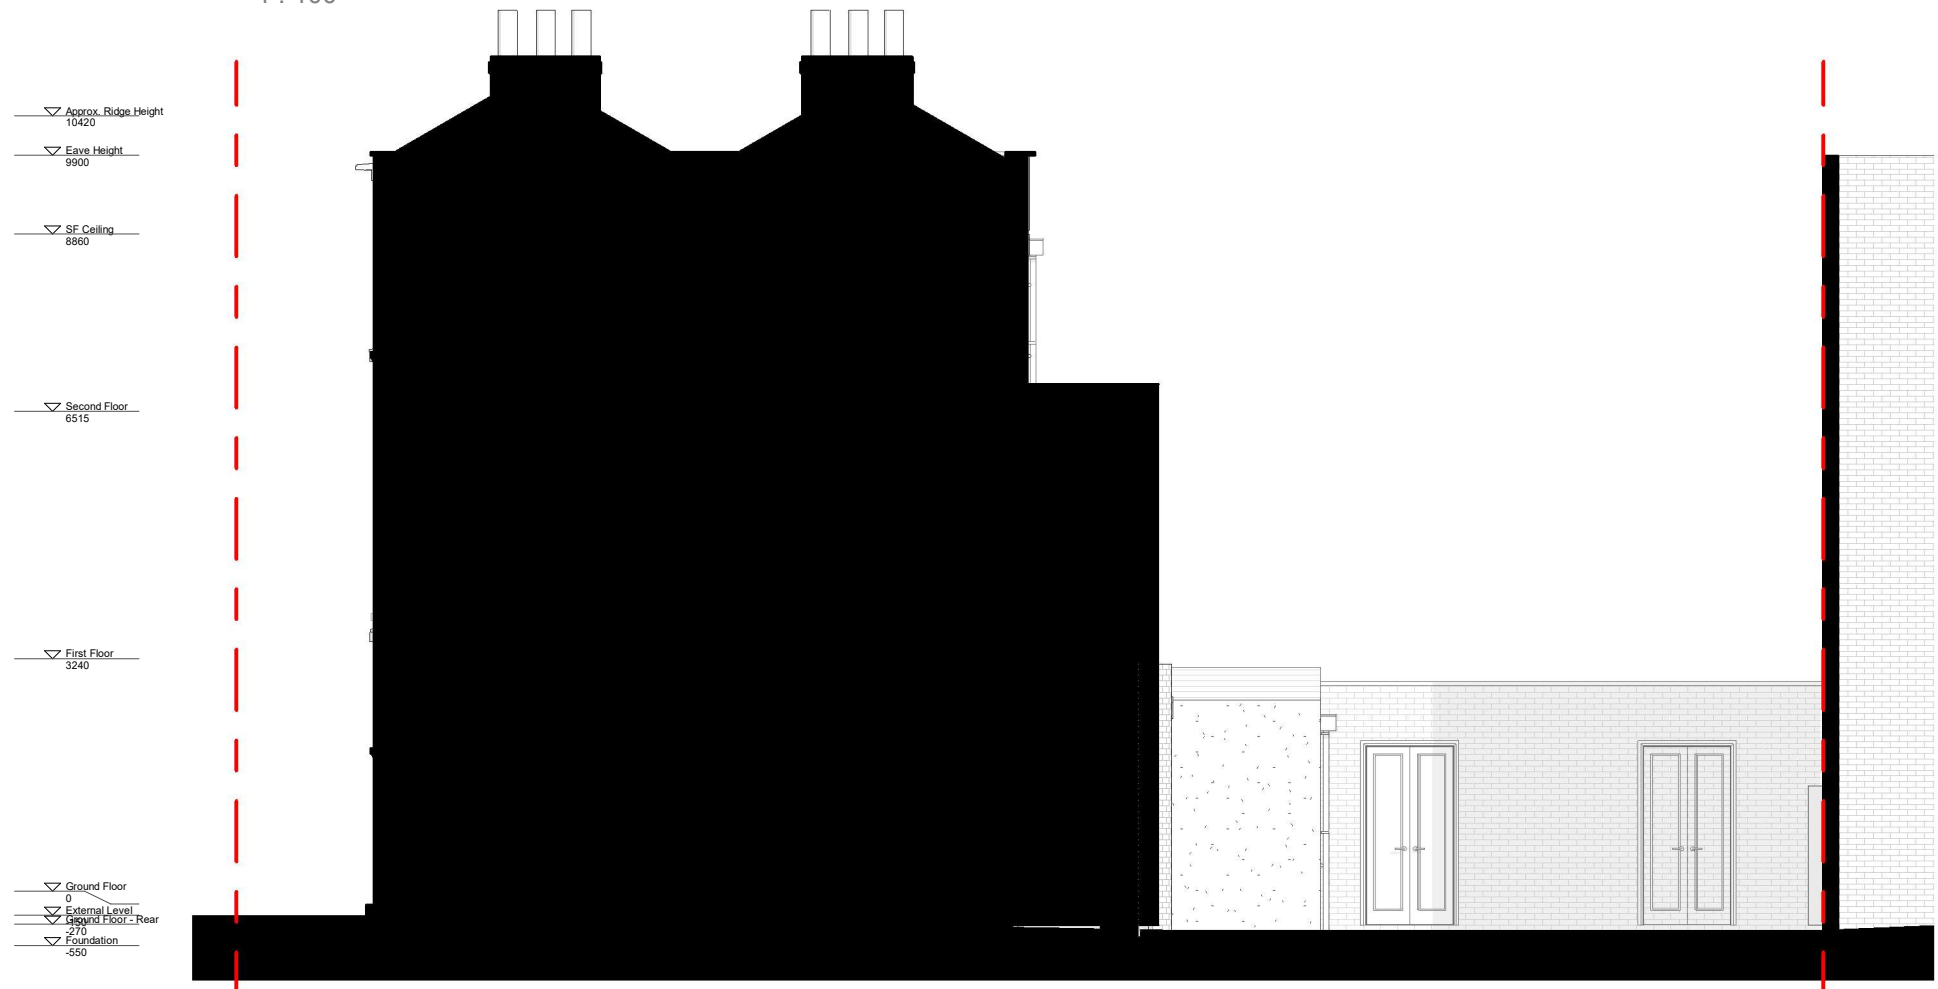

SIDE ELEVATION (EAST)
1 : 100

Rev	Date	Details	Drawn	Checked
Issued for:				
PLANNING				
Project/Client:		Project No:		
KHAWAJA		281		
8 ADDINGTON SQUARE		Dwg No:		
		20-201		
		Rev:		
Drawing:		Scale:		
EXISTING ELEVATIONS 02		1 : 100 @A3		
Drawn By:		Date:		
Author		29/04/21		
Checked By:		Date:		
Checker		27/08/21		

