





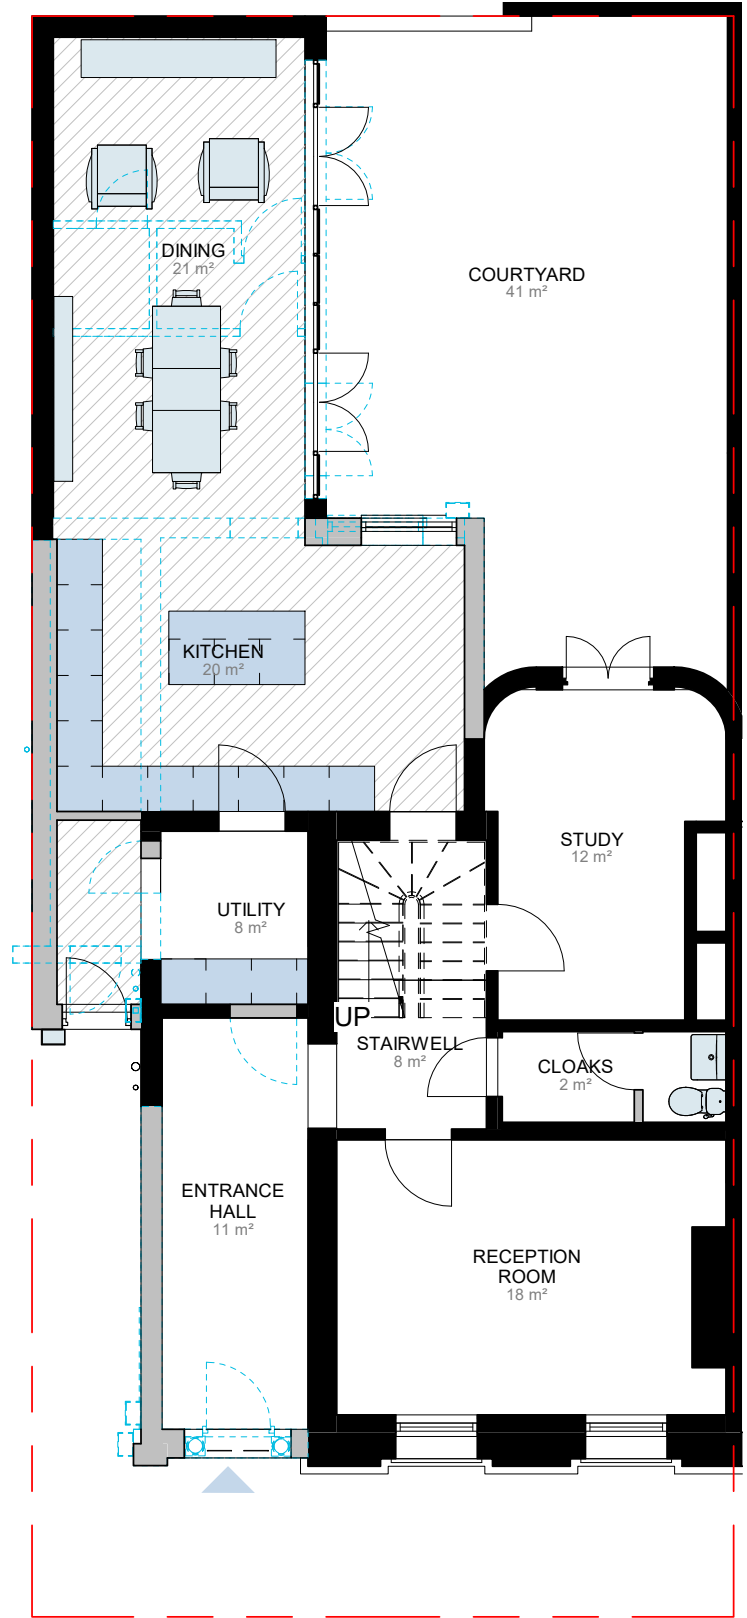
 



contractors must work only to figured dimensions which are to be checked on site, any discrepancies are to be reported to the architect before proceeding. all rights described in chapter iv of the copyright, designs and patents act 1988 have been generally asserted. information contained within this drawing is the sole copyright of Rixon Architecture and should not be reproduced or imparted to a third party without written permission.

 

-  Existing Walls
-  New Walls
-  Removed Walls
-  Proposed Extension
-  Principal Entrance



GROUND FLOOR  
1 : 100

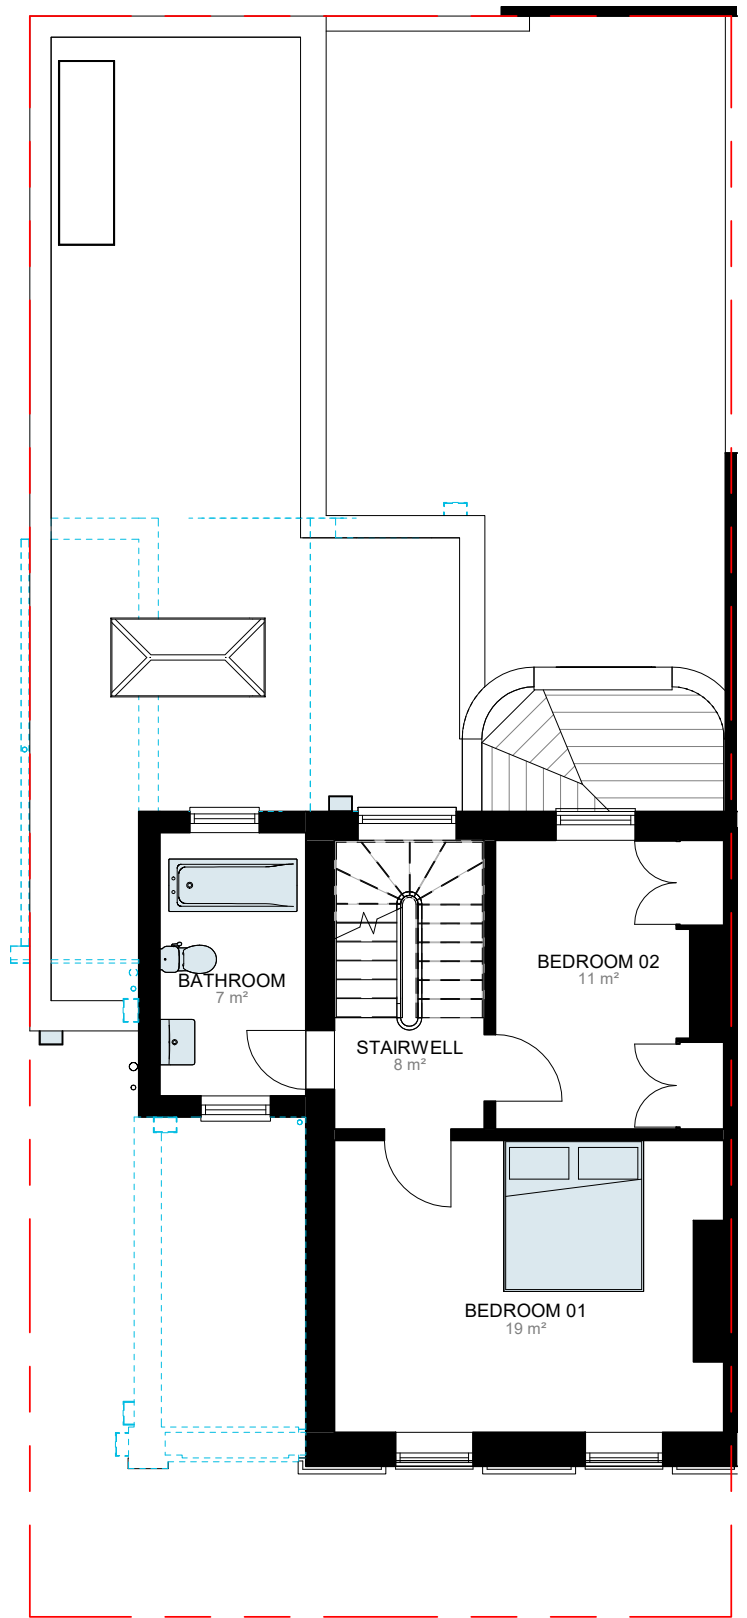

FIRST FLOOR  
1 : 100

Rev	Date	Details	Drawn	Checked
Issued for:				
<b>PLANNING</b>				
Project/Client:		Project No:		
KHAWAJA		281		
8 ADDINGTON SQUARE		Dwg No:		
		40-100		
		Rev:		
Drawing:		Scale:		
PROPOSED FLOOR PLANS		1 : 100 @A3		
01		Drawn By:		Date:
		JR		29/04/21
Checked By:		Date:		
JR		27/08/21		

