




contractors must work only to figured dimensions which are to be checked on site, any discrepancies are to be reported to the architect before proceeding. all rights described in chapter iv of the copyright, designs and patents act 1988 have been generally asserted. information contained within this drawing is the sole copyright of Rixon Architecture and should not be reproduced or imparted to a third party without written permission.





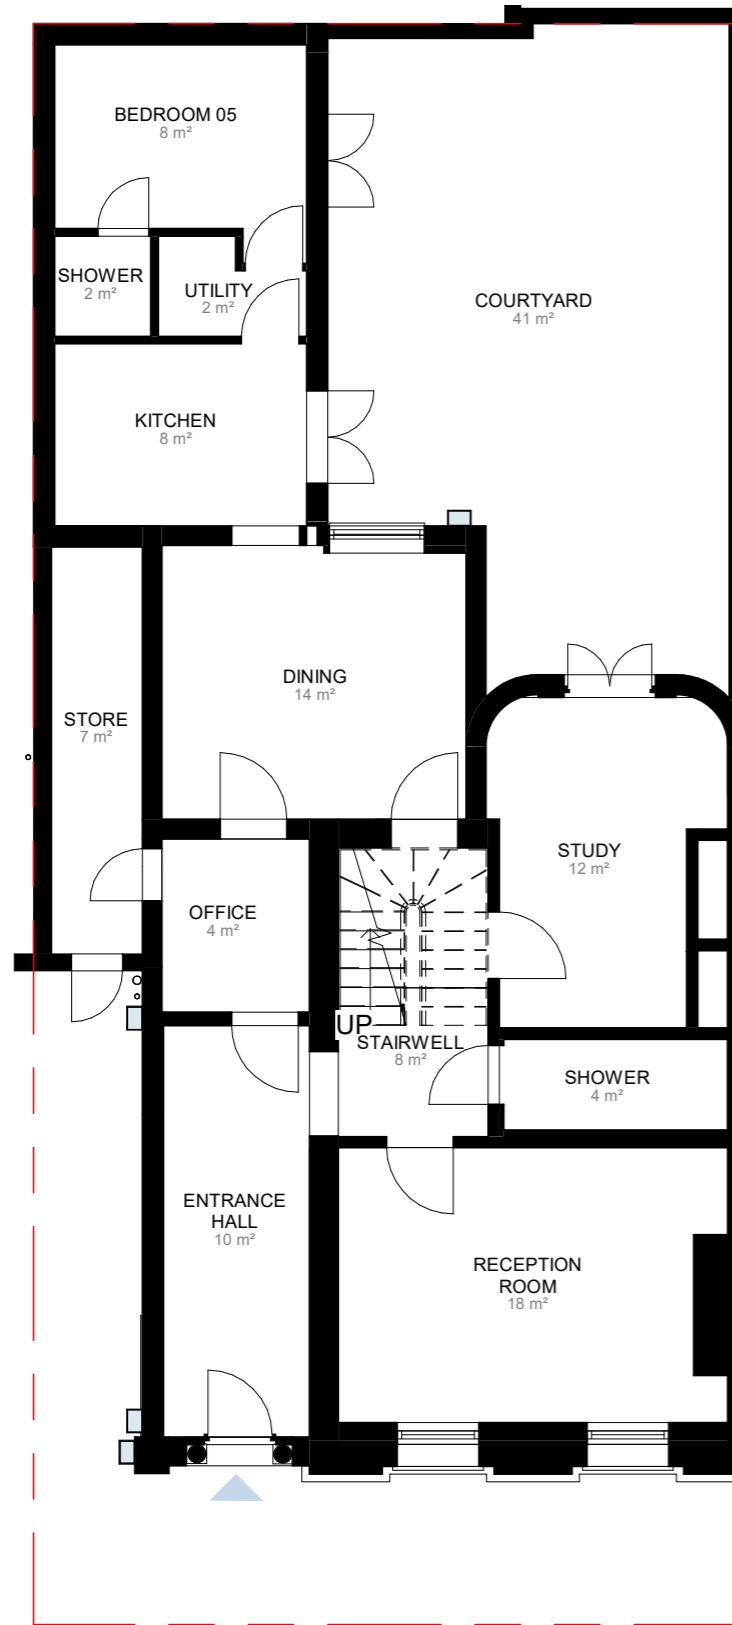


 
GROUND FLOOR  
1 : 100

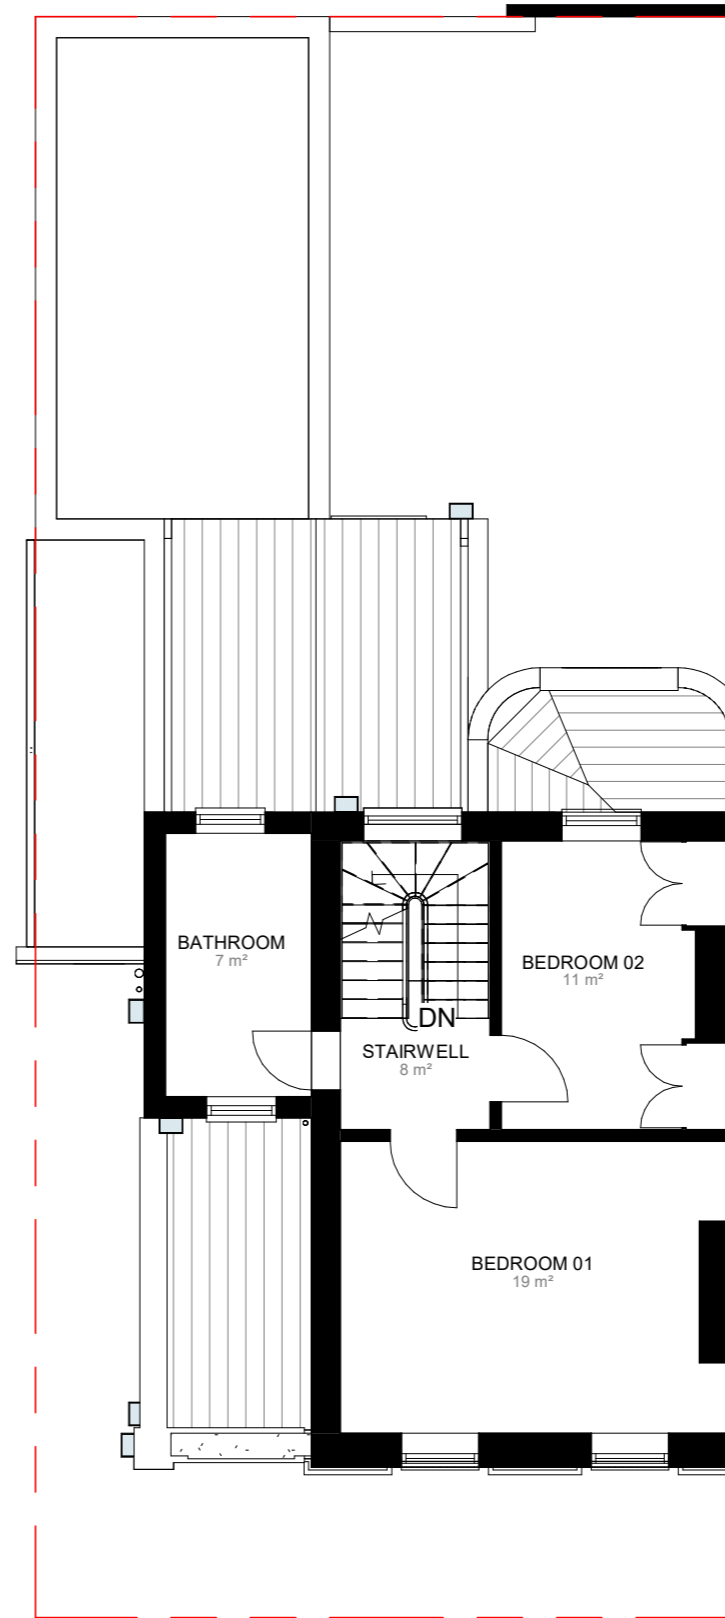

 FIRST FLOOR  
1 : 100

  

-  Existing Walls
-  New Walls
-  Removed Walls
-  Proposed Extension
-  Principal Entrance



Rev	Date	Details	Drawn	Checked
Issued for:				
<b>PLANNING</b>				
Project/Client:			Project No:	
KHAWAJA			281	
8 ADDINGTON SQUARE			Dwg No:	
			20-100	
			Rev:	
Drawing:			Scale:	
EXISTING FLOOR PLANS			1 : 100 @A3	
01			Drawn By: Date:	
			JR 29/04/21	
Checked By: Date:				
JR			27/08/21	

