
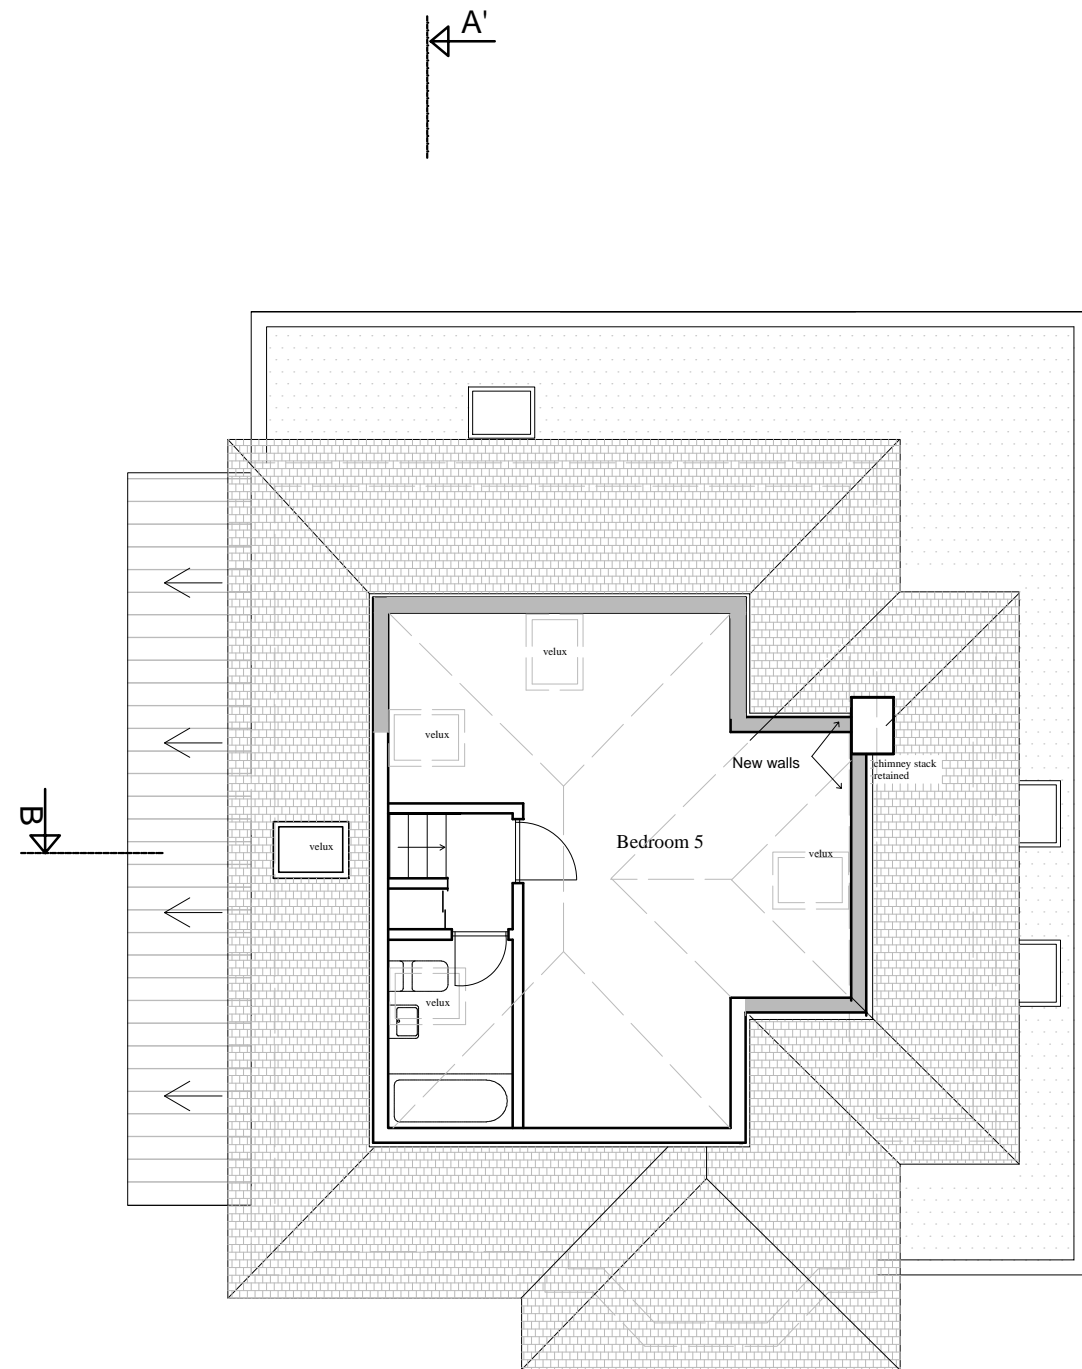


Notes:


 Hatched area denotes proposed new structure.

All roof lights to be low profile conservation 'Velux' type.


New roof tiles over extensions to match existing roof.



LOFT FLOOR

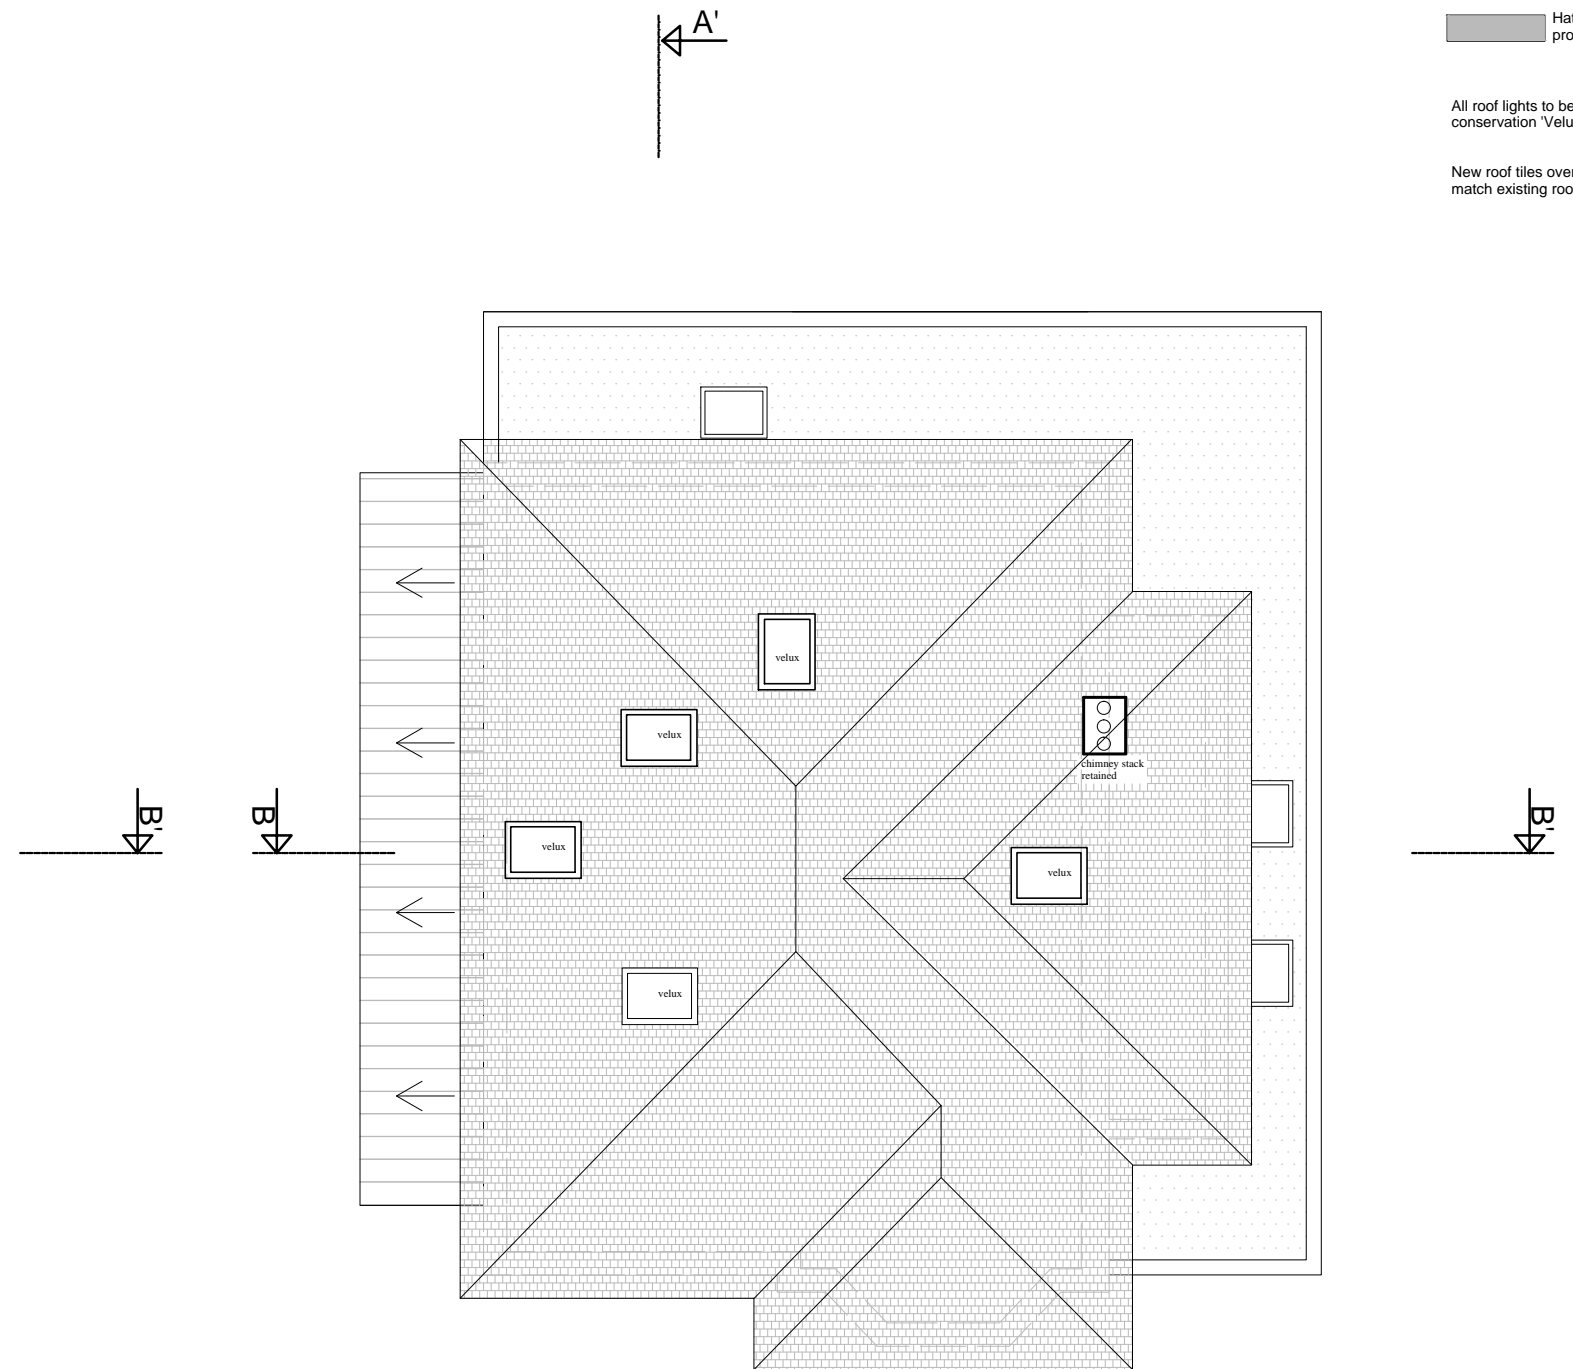

ROOF

 

ANUPAM LOOMBA DipArch. 75 Western Road London, W5 5DT Tel. 0797 588 1364 Email: homestyleprojects@gmail.com	DESIGNED:	SITE: 55 THE RIDINGS, LONDON W5	JOB TITLE: GROUND & PART 1st FLOOR REAR, LOFT & PART 1st FLOOR SIDE EXTENSION	DRAWING TITLE: PROPOSED LOFT PLAN AND ROOF PLAN	SCALE:	DATE:
	DRAWN:				1:100@A3	08/21
					DRAWING No.: TR / 12	