

Notes:

All roof lights to be low profile conservation 'Velux' type.

New roof tiles over extensions to match existing roof.


Brickwork to extensions to match existing

Windows at front elevation to be 'Crittall' type double glazed as per conservation area approval.


New windows at rear and sides to match existing.



SIDE (SOUTH-EAST) ELEVATION

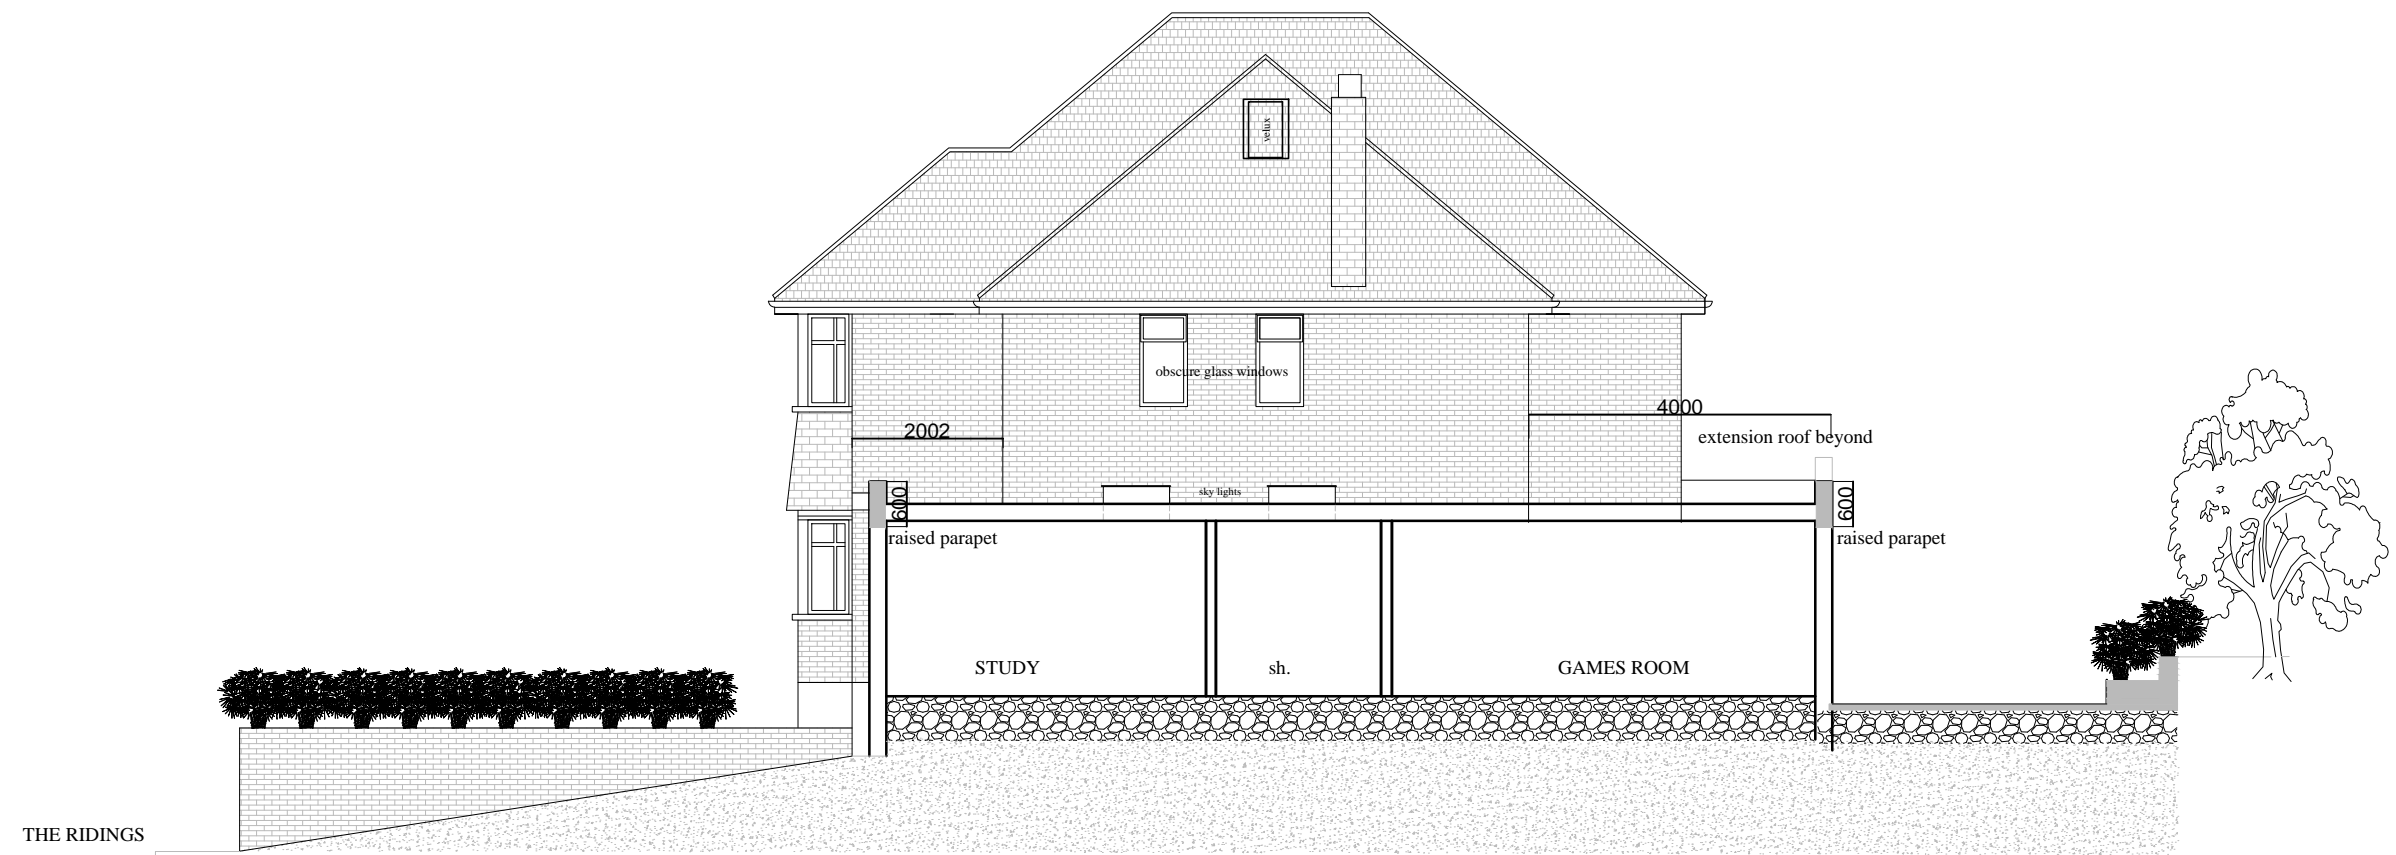

SIDE (NORTH-WEST) ELEVATION

 

ANUPAM LOOMBA DipArch. 75 Western Road London, W5 5DT Tel. 0797 588 1364 Email: homestyleprojects@gmail.com	DESIGNED:	SITE: 55 THE RIDINGS, LONDON W5	JOB TITLE: GROUND & PART 1st FLOOR REAR, LOFT & PART 1st FLOOR SIDE EXTENSION	DRAWING TITLE: PROPOSED SIDE ELEVATIONS	SCALE:	DATE:
	DRAWN:				1:100@A3	08/21
					DRAWING No.: TR / 14	