


proposed rear elevation 1:50



proposed side elevation 1:50

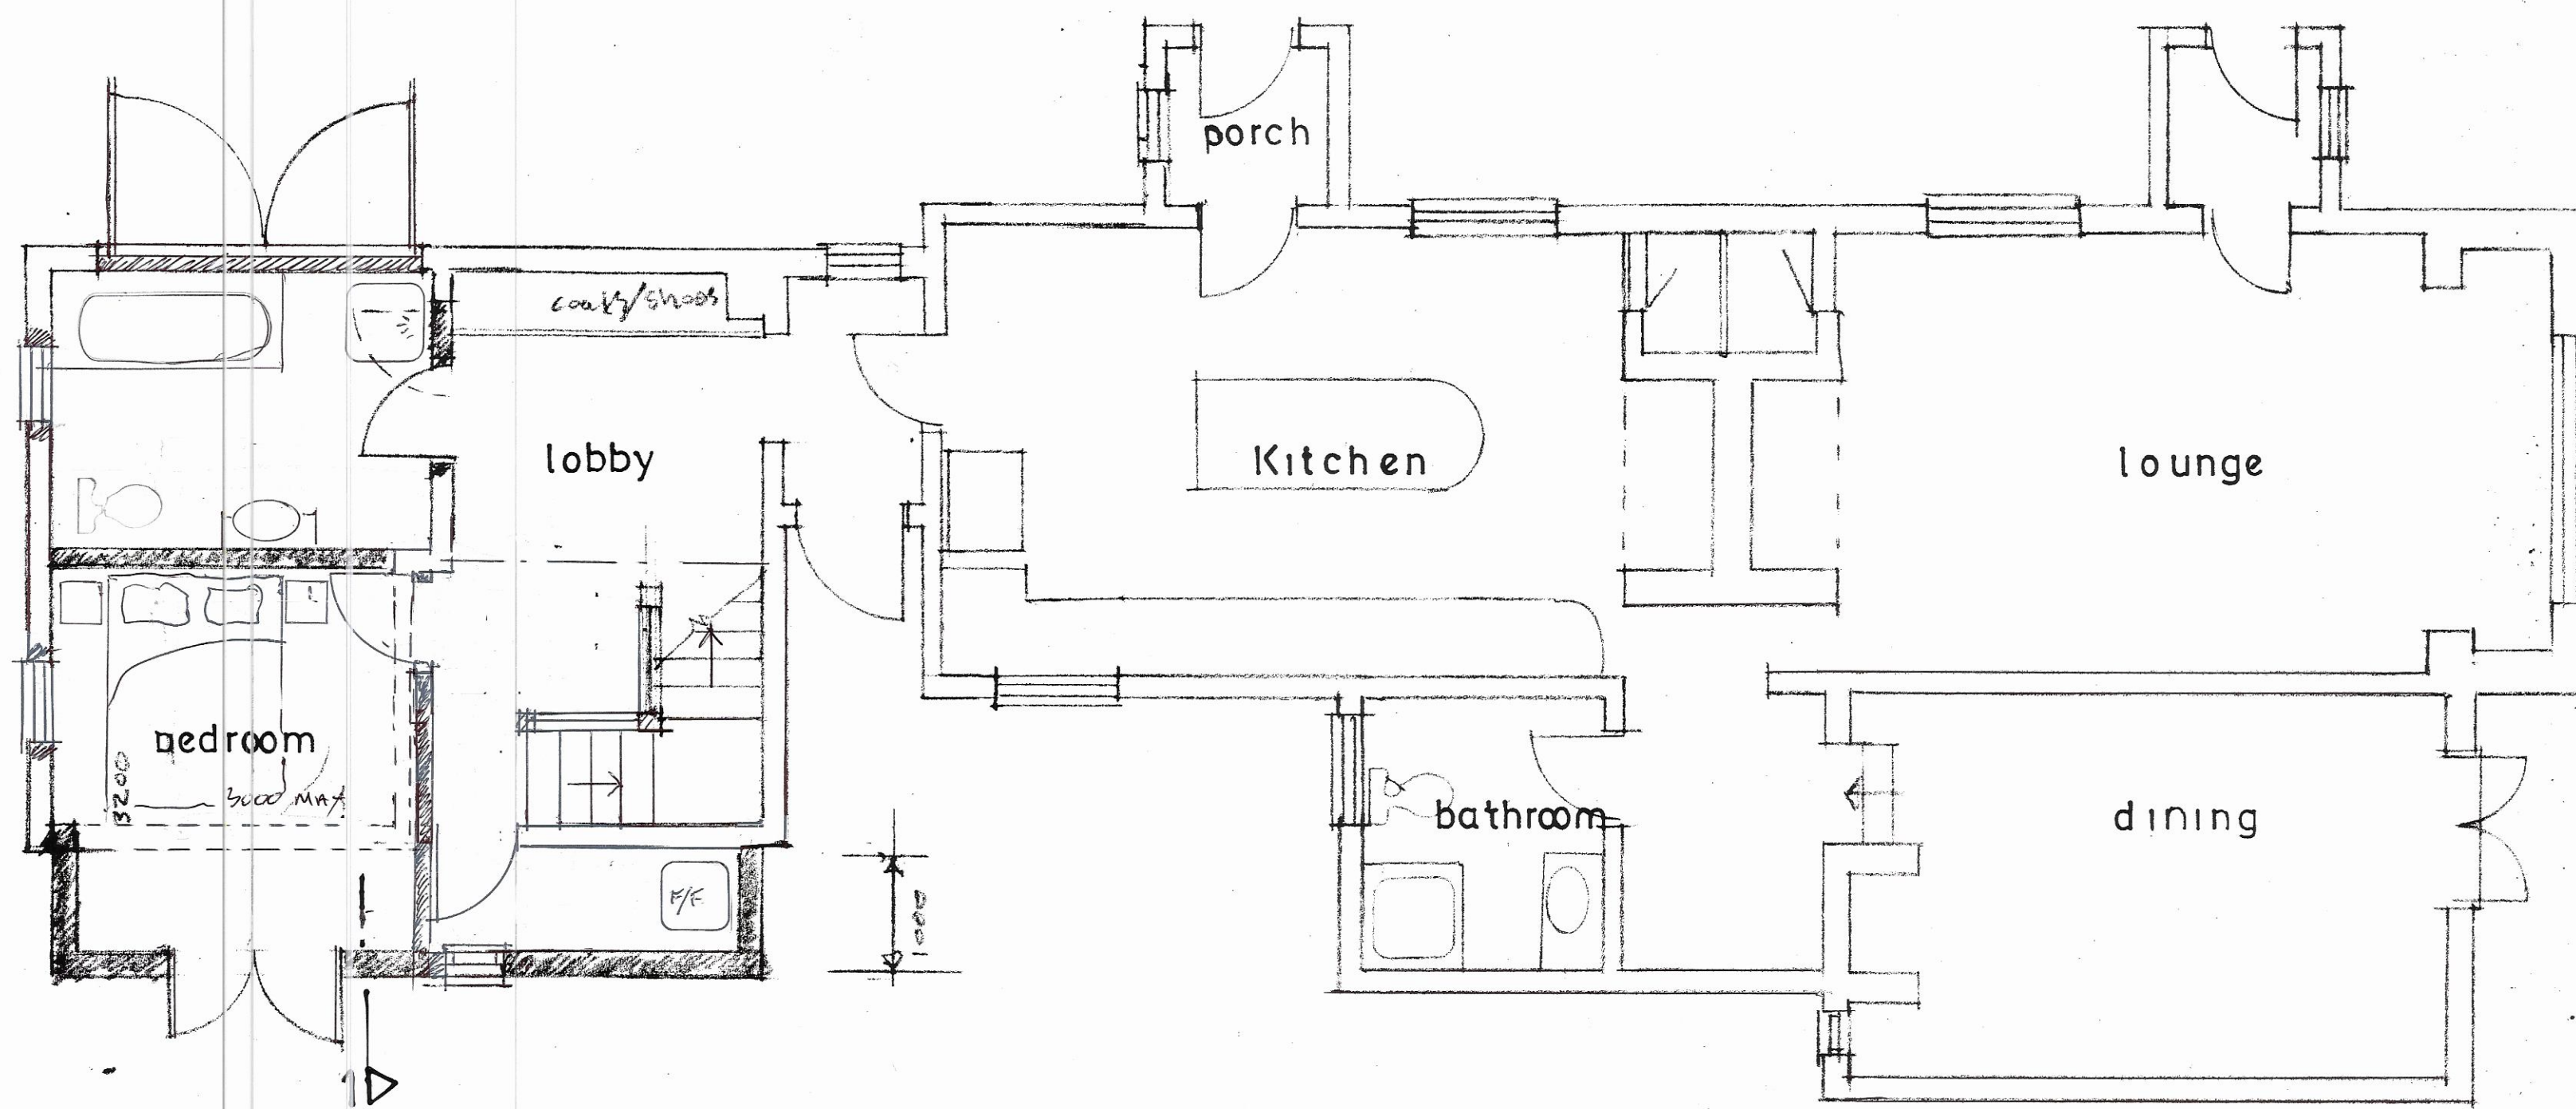


proposed ground floor plan 1:50




proposed front ele  
1:100




proposed side ele 1:100  
METRES

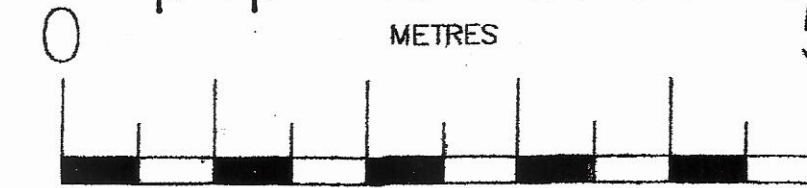

SCALE 1: 50

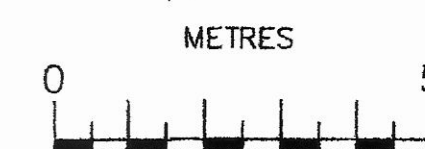

SCALE 1: 100

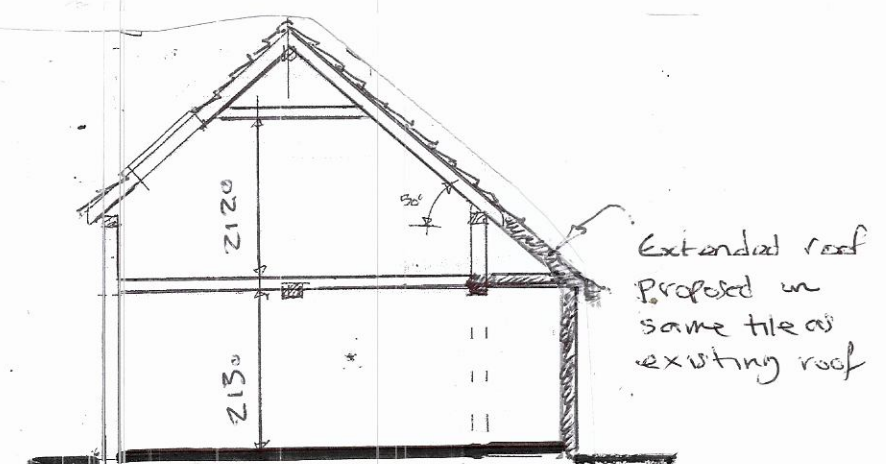

section 1:1 1:100