






EXISTING FRONT ELEVATION 1:50

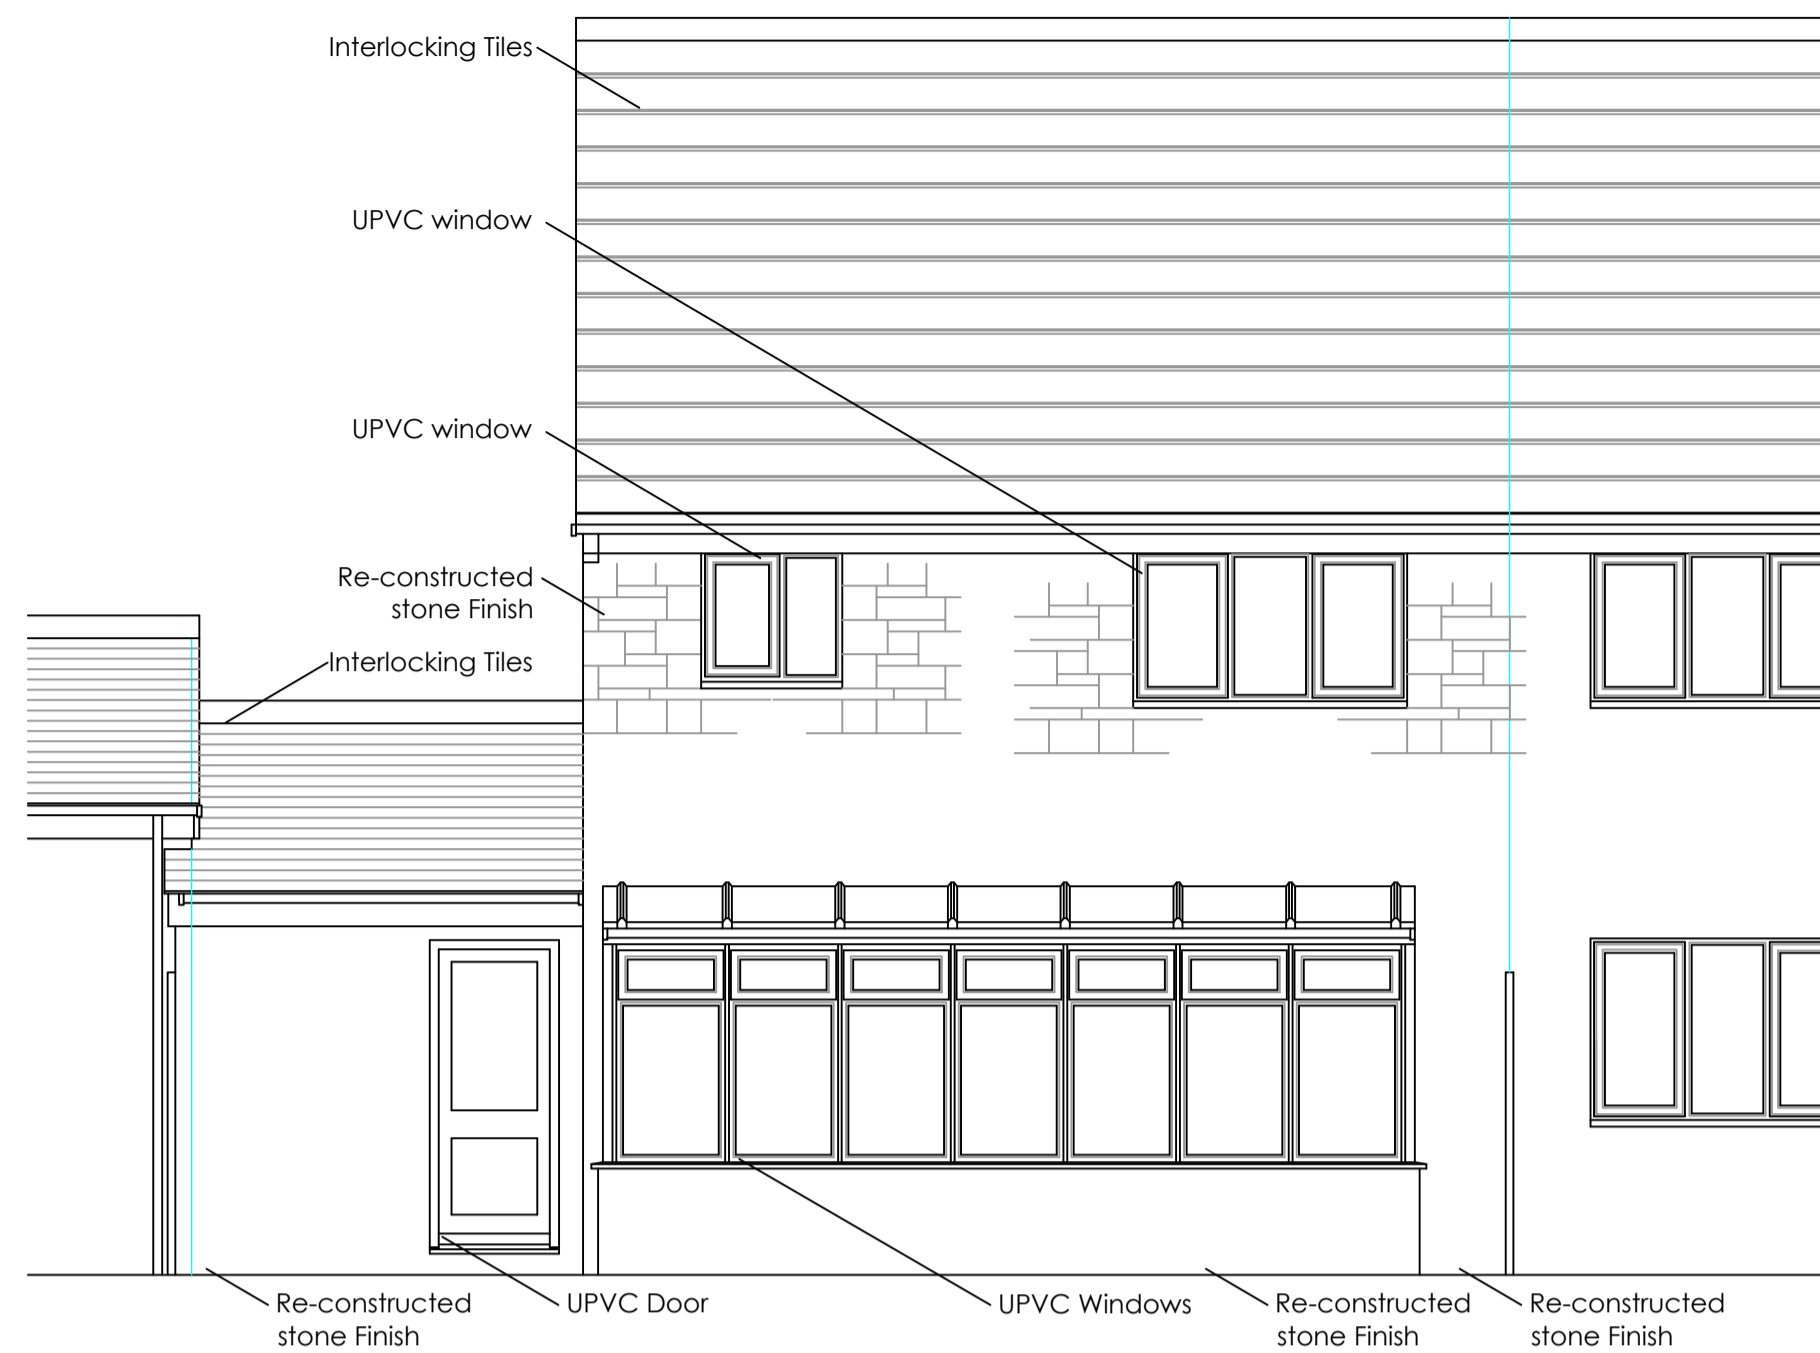


EXISTING REAR ELEVATION 1:50

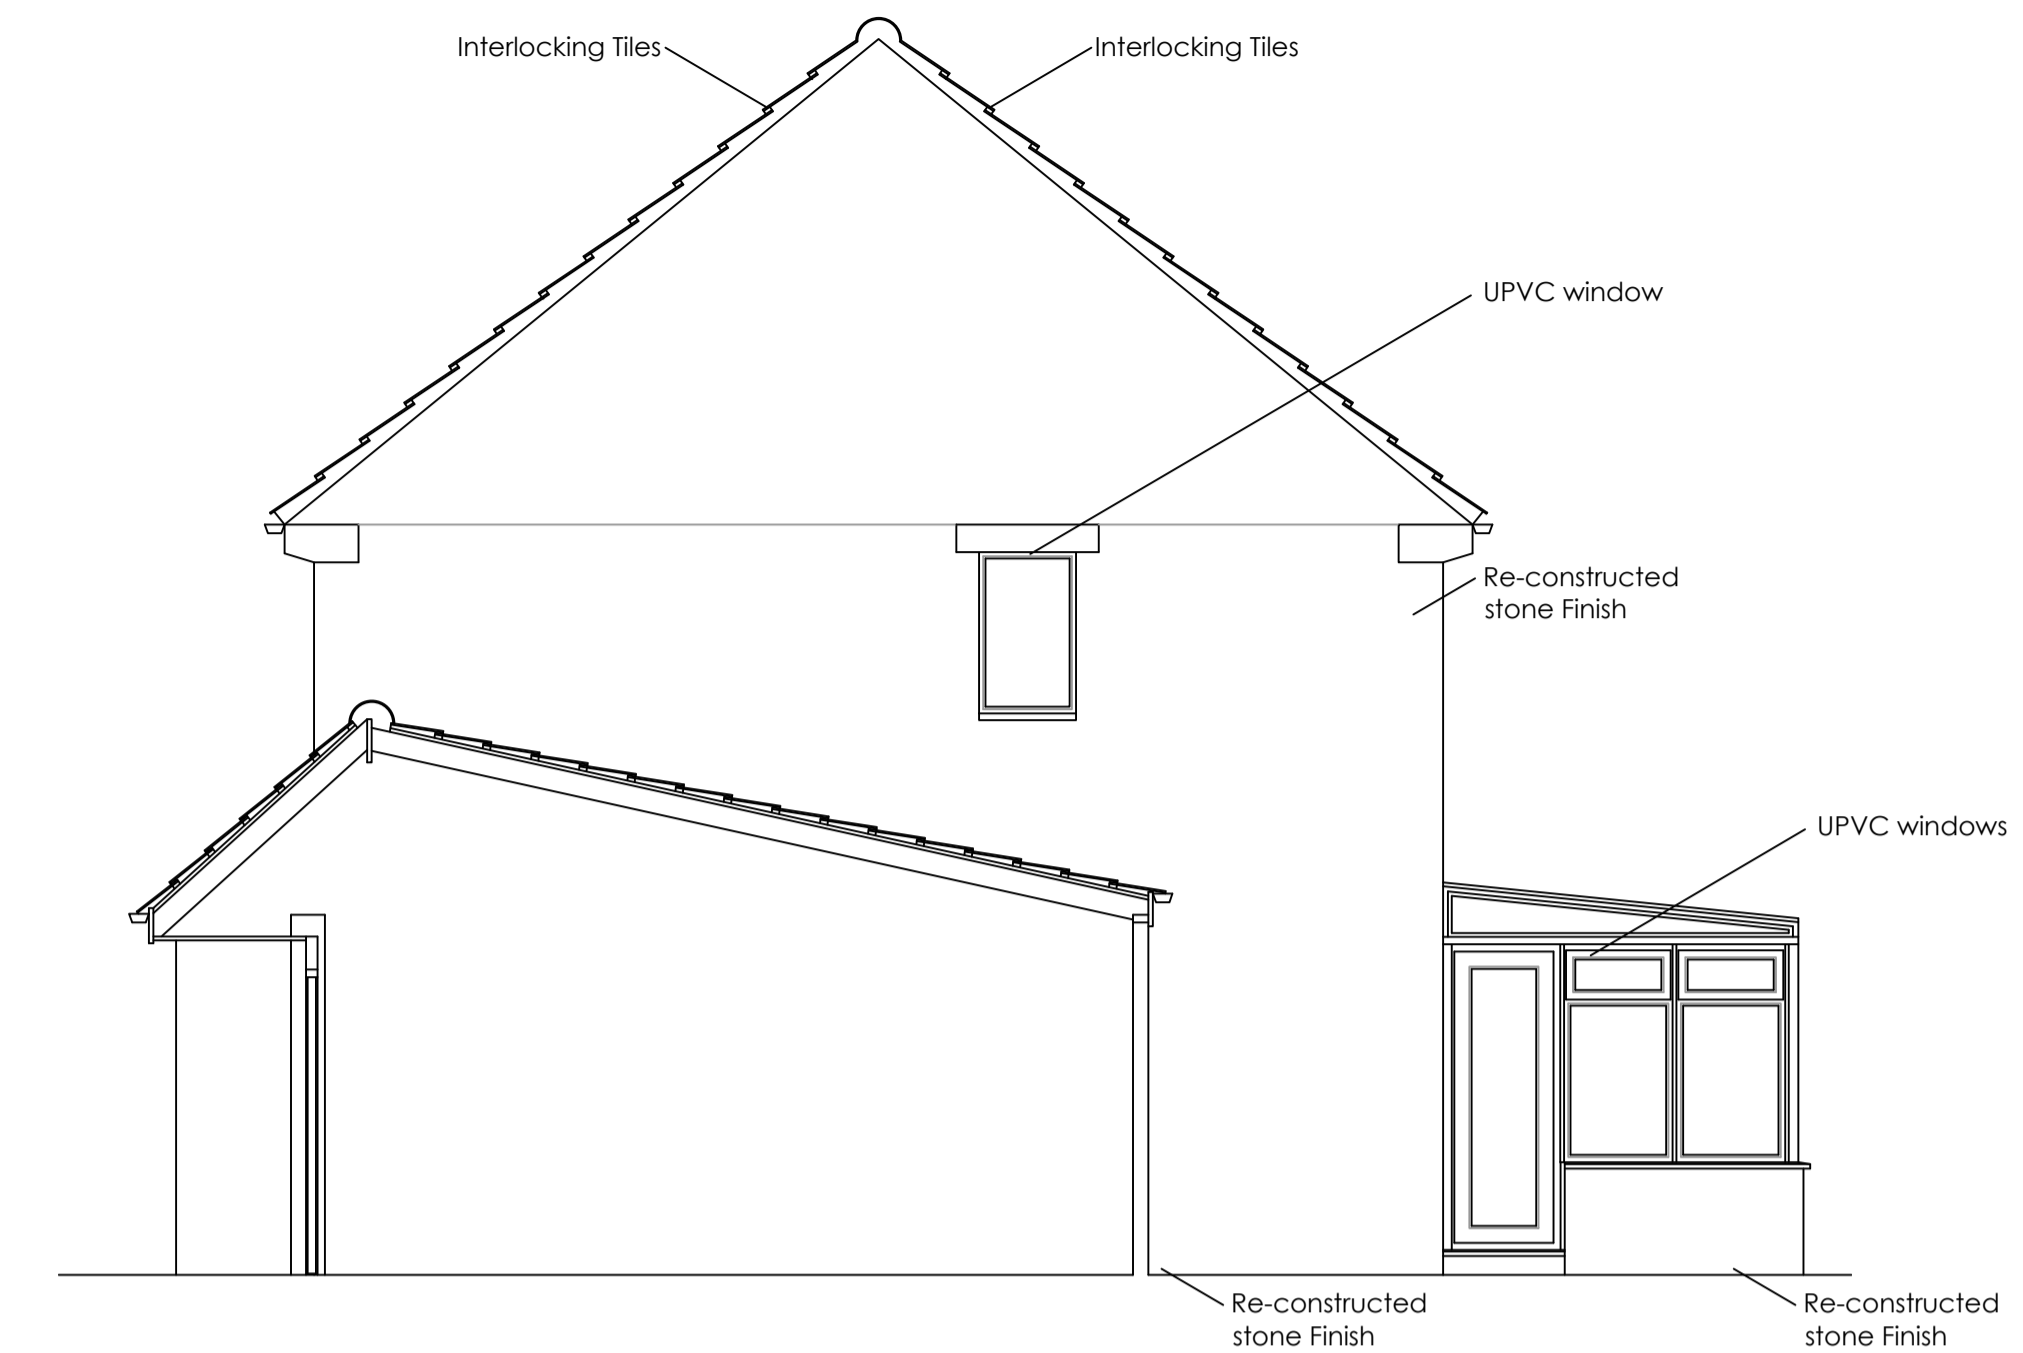


EXISTING SIDE ELEVATION 1:50

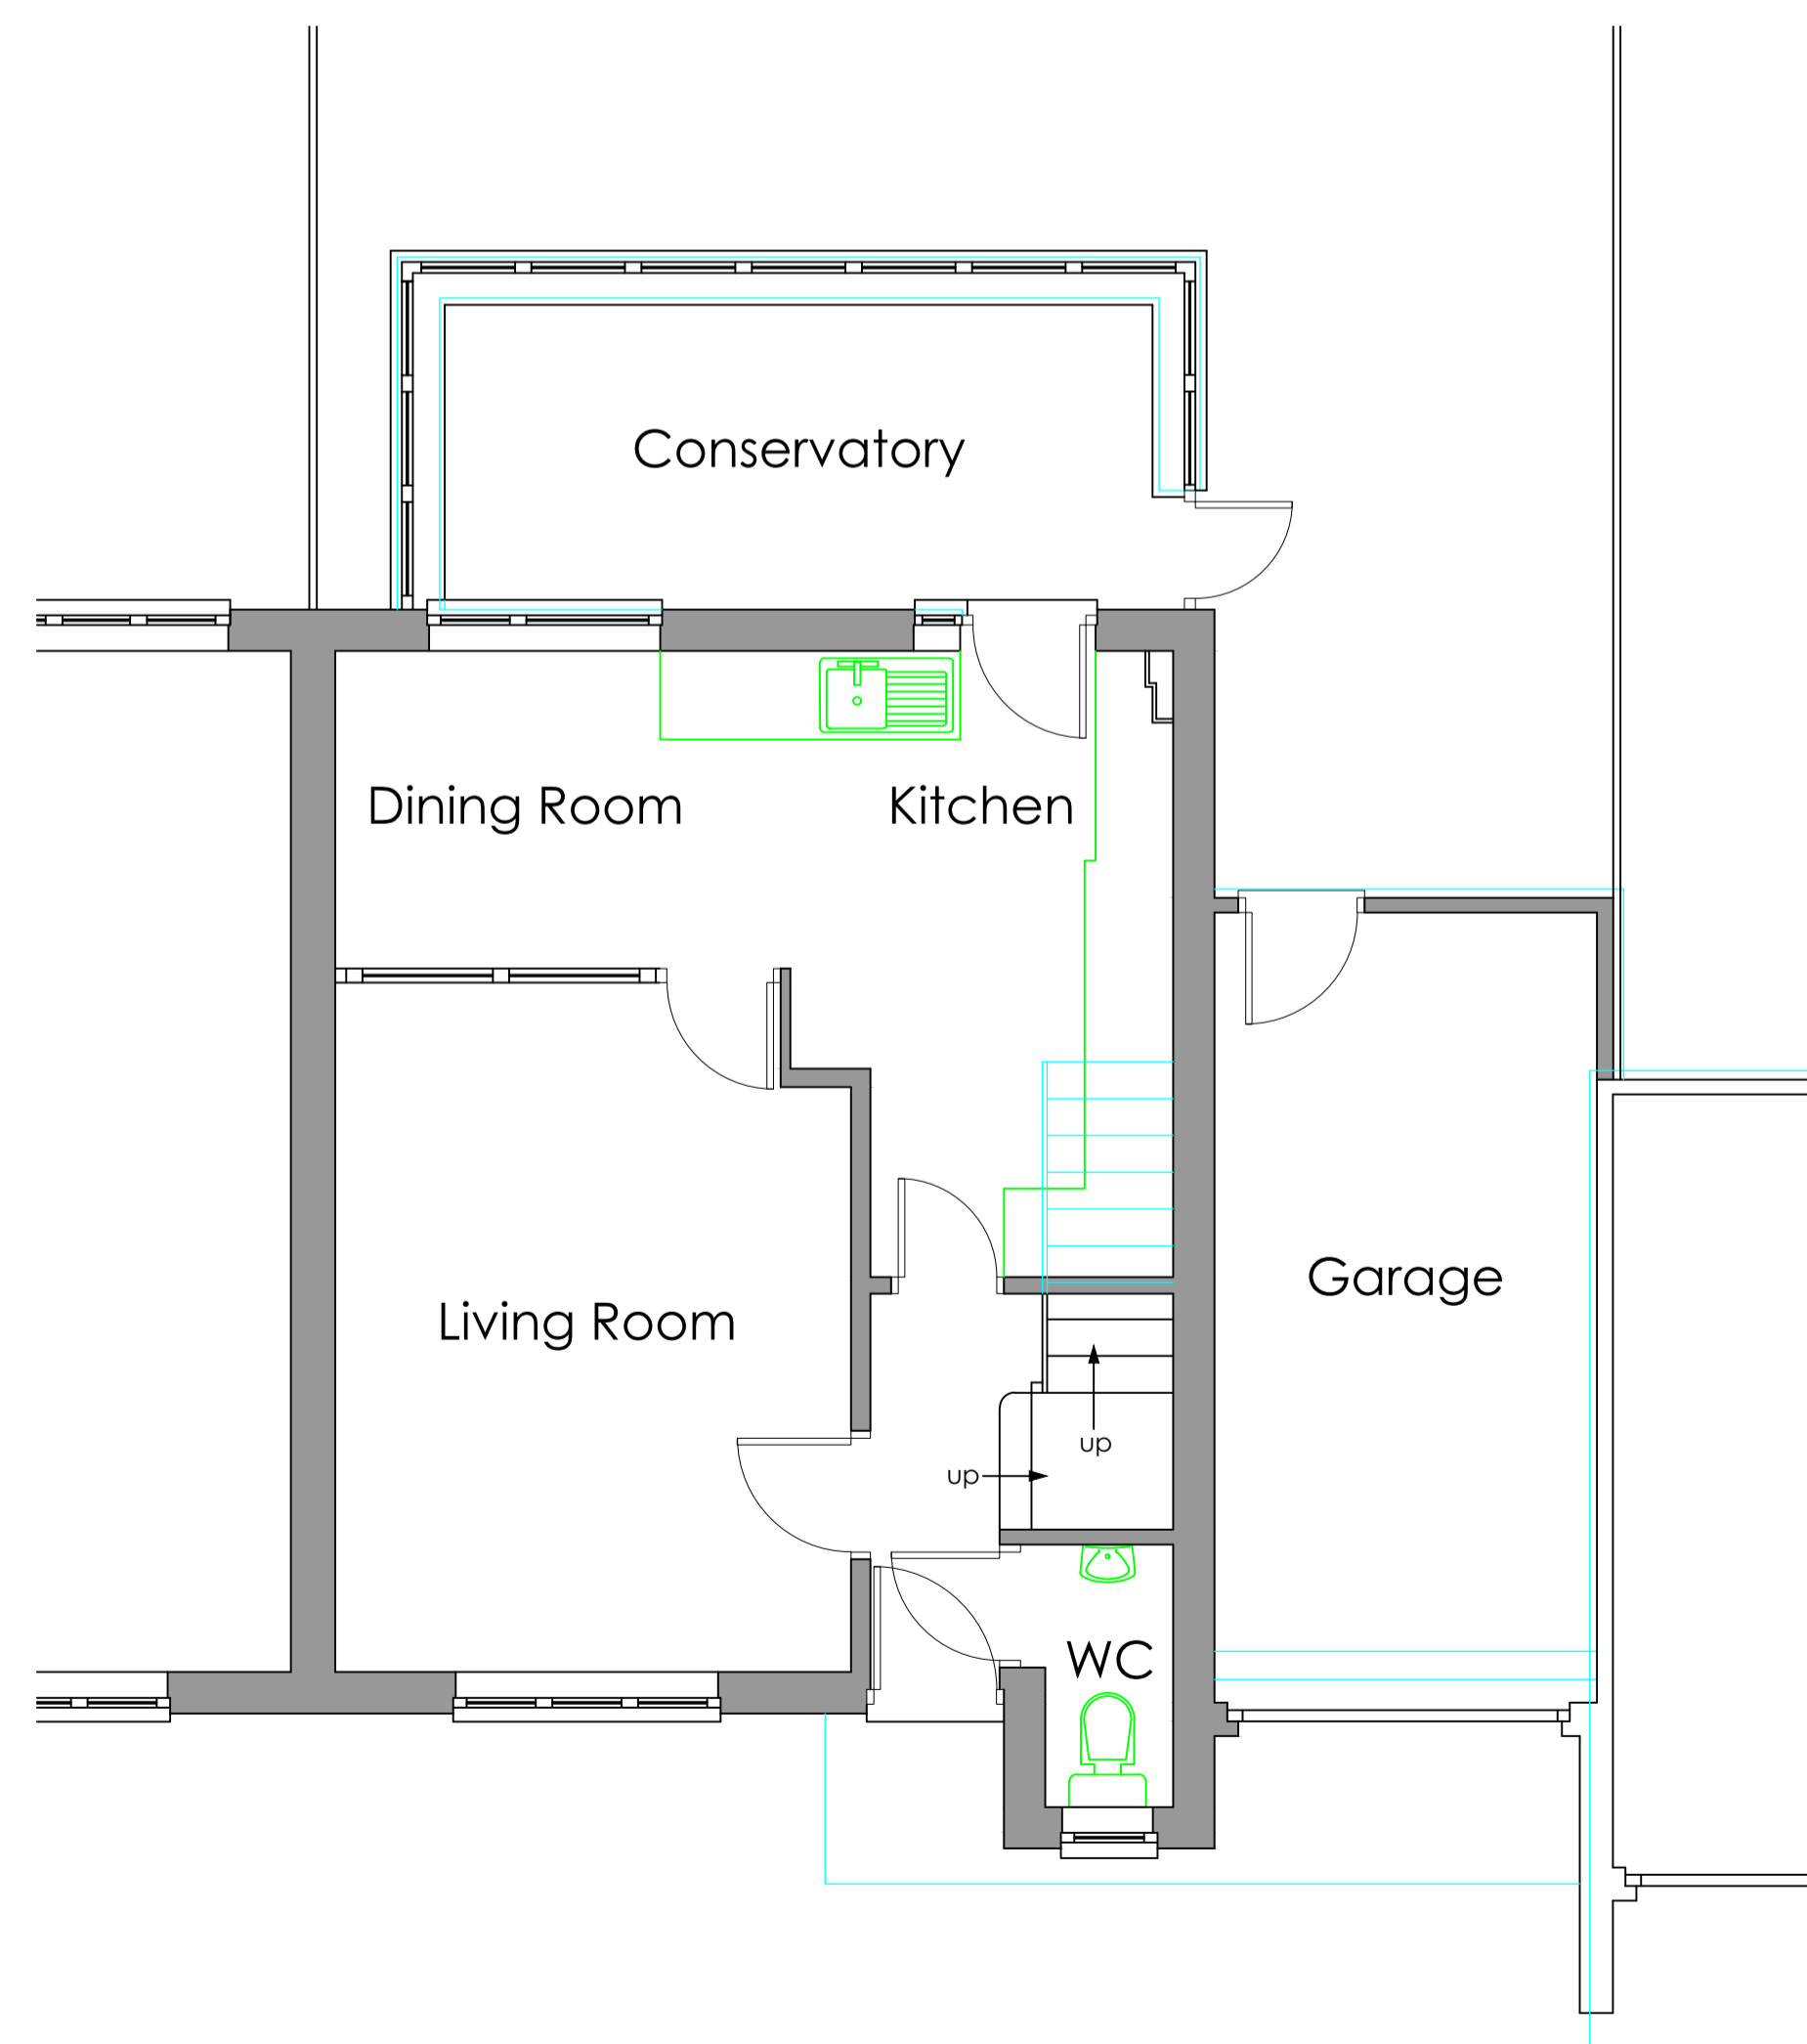

EXISTING GROUND FLOOR PLAN 1:50

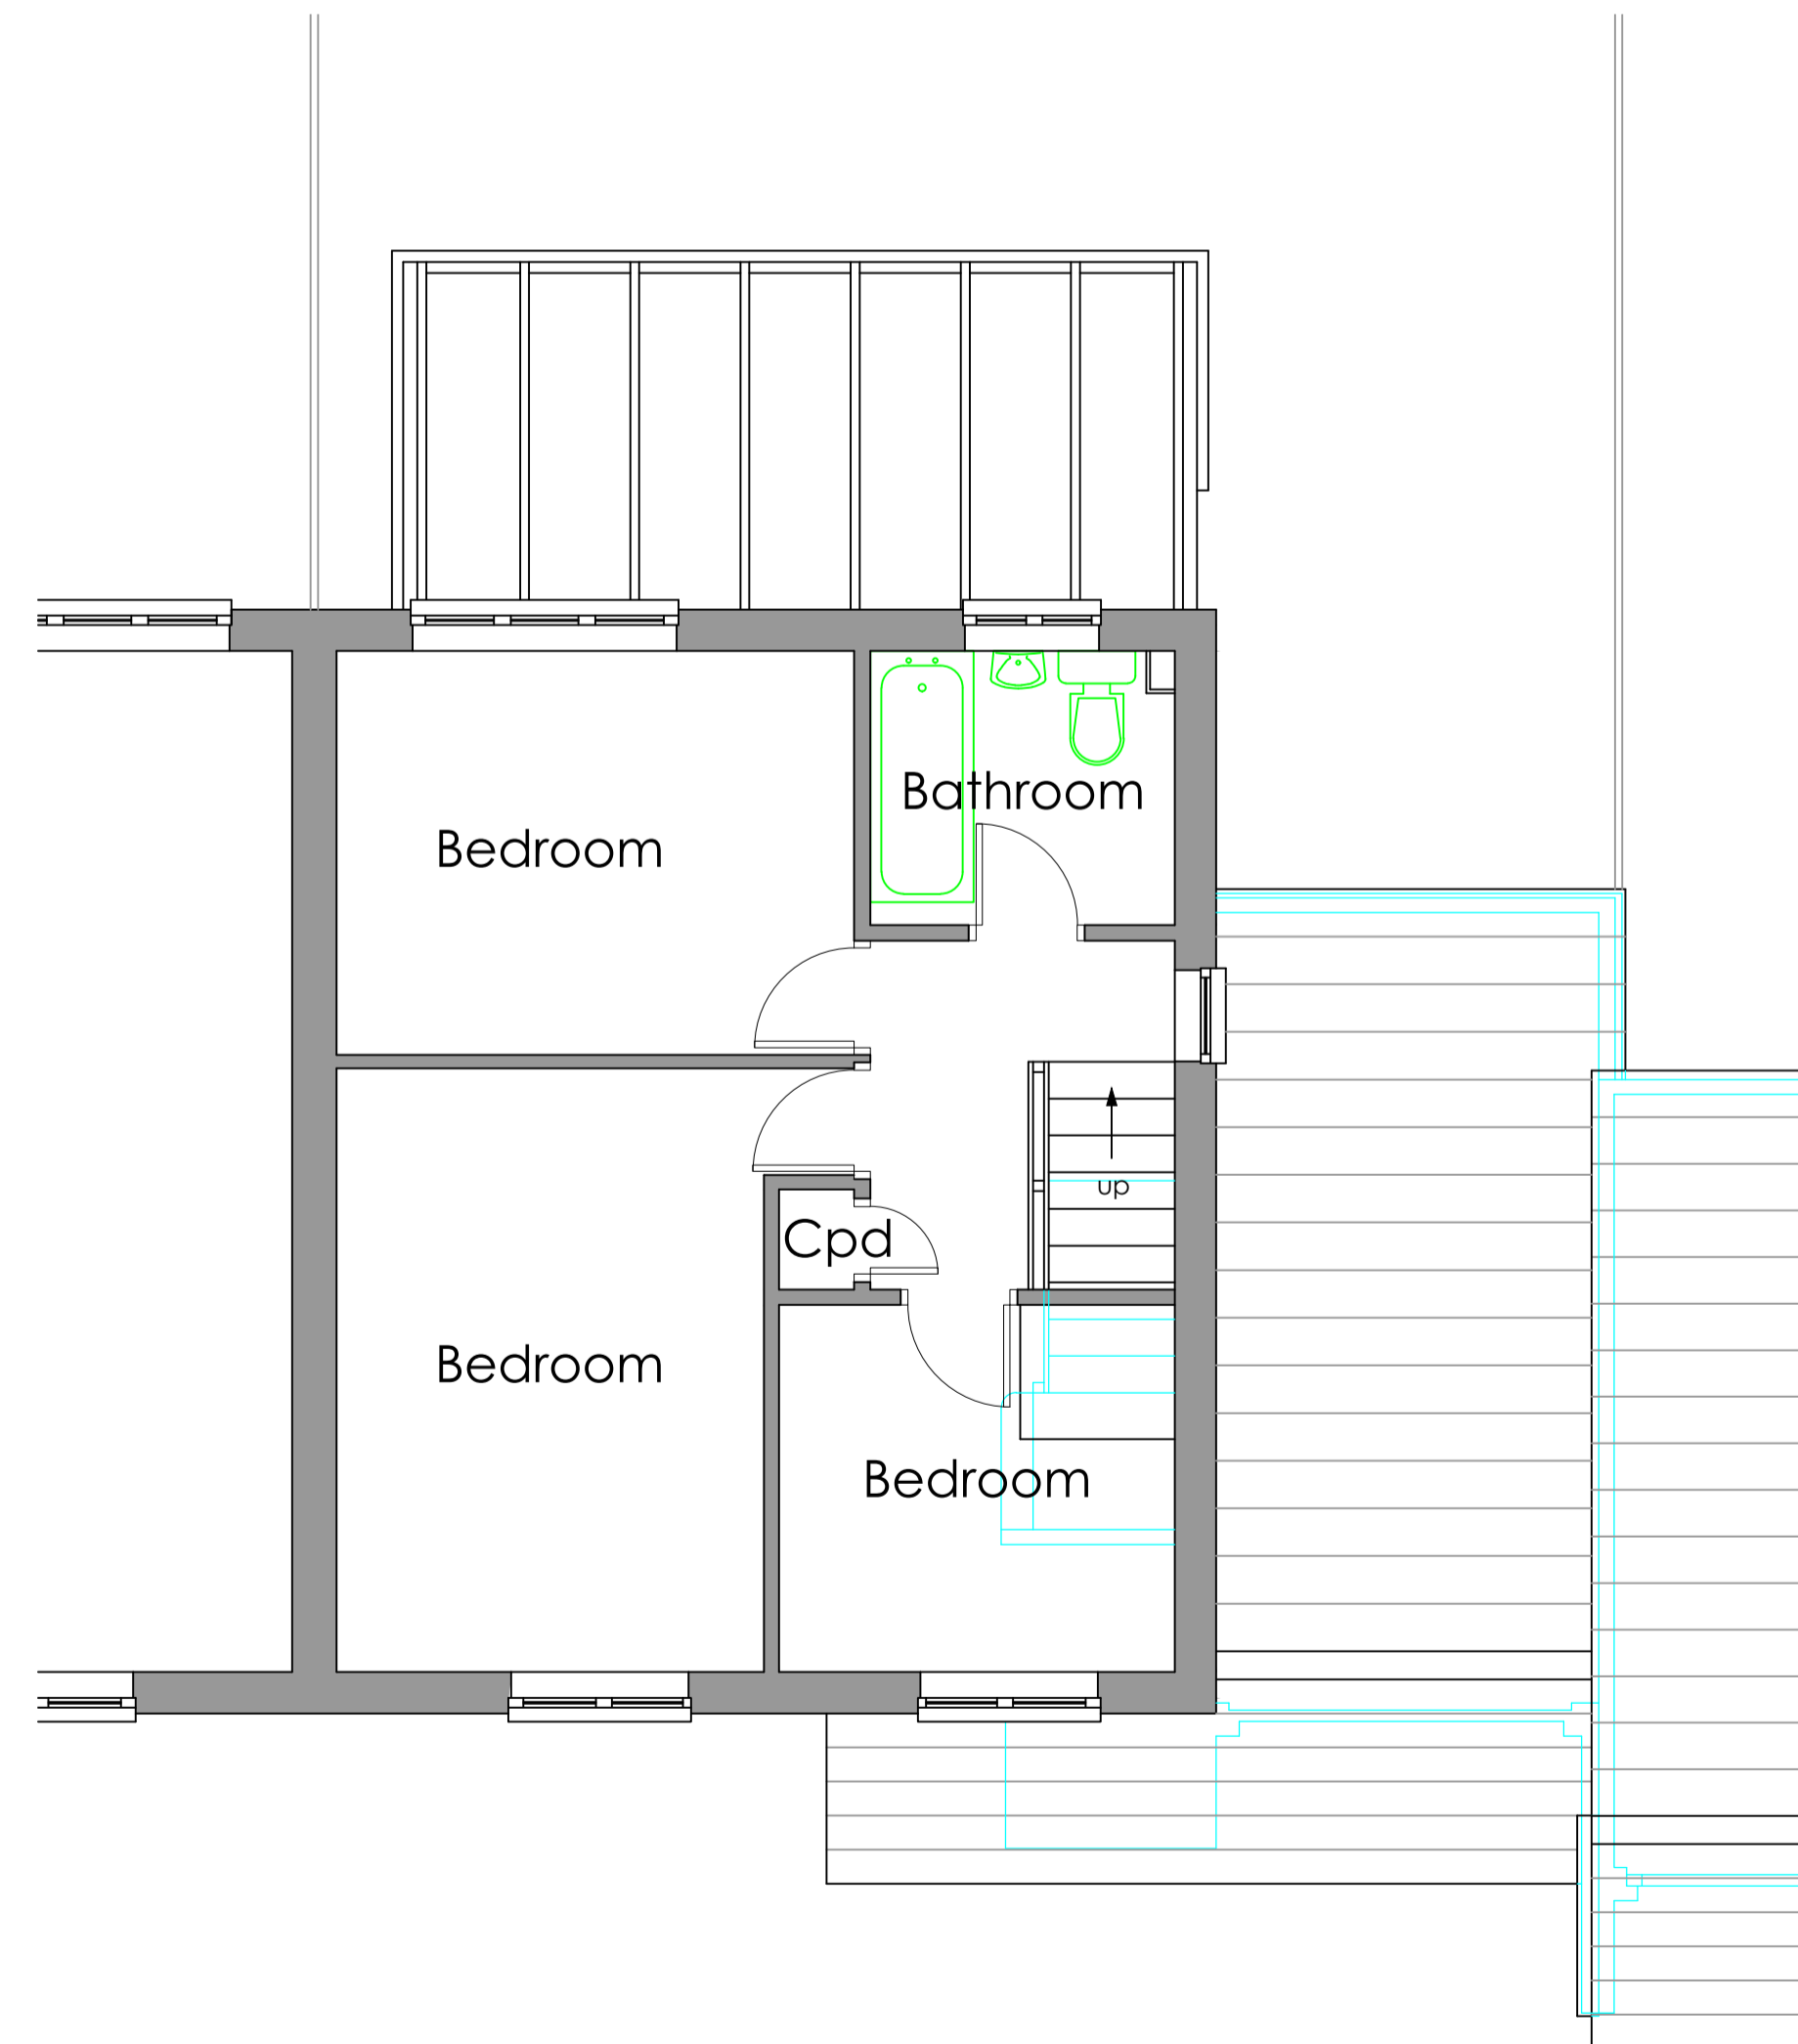

EXISTING FIRST FLOOR PLAN 1:50

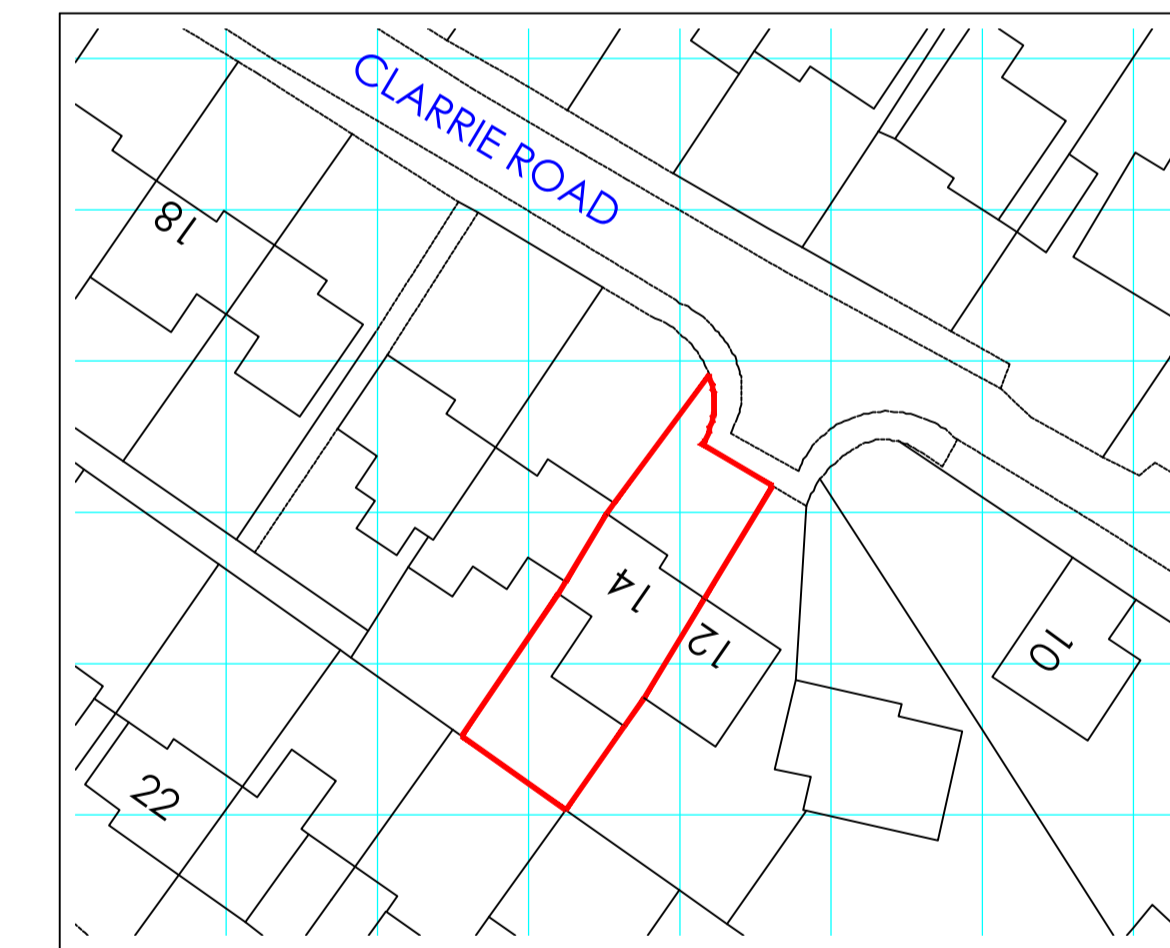

EXISTING BLOCK PLAN 1:500



LOCATION MAP 1:1250

NOTES

1. Refer to:
ORIGINAL DRAWING SIZE A1

1.2m @ 1:20	3.0m @ 1:50
6.0m @ 1:100	12.0m @ 1:200
30.0m @ 1:500	75.0m @ 1:1250

SCALE BAR

Issue	Details	By	Date
<p>CLIENT Mr. R. Seal</p> <p>JOB LOCATION 14, Clarrie Road, Tetbury, GL8 8EW</p> <p>TITLE PROPOSED EXTENSION Existing Survey, Plans & Elevations</p> <p>All dimensions to be checked on site This drawing is COPYRIGHT</p> <p>MDHP Consulting Civil & Structural Engineers 52 High Street Stonehouse Glos GL10 2NA Telephone: 01453 824551 email: consult@mdhp.co.uk website: www.mdhp.co.uk</p>			

DRAWN MR	SCALE 1:50,
DATE Sep 21	1:500, 1:1250
DRAWING No. 21246/1	