





PROPOSED FRONT ELEVATION 1:50




PROPOSED REAR ELEVATION 1:50

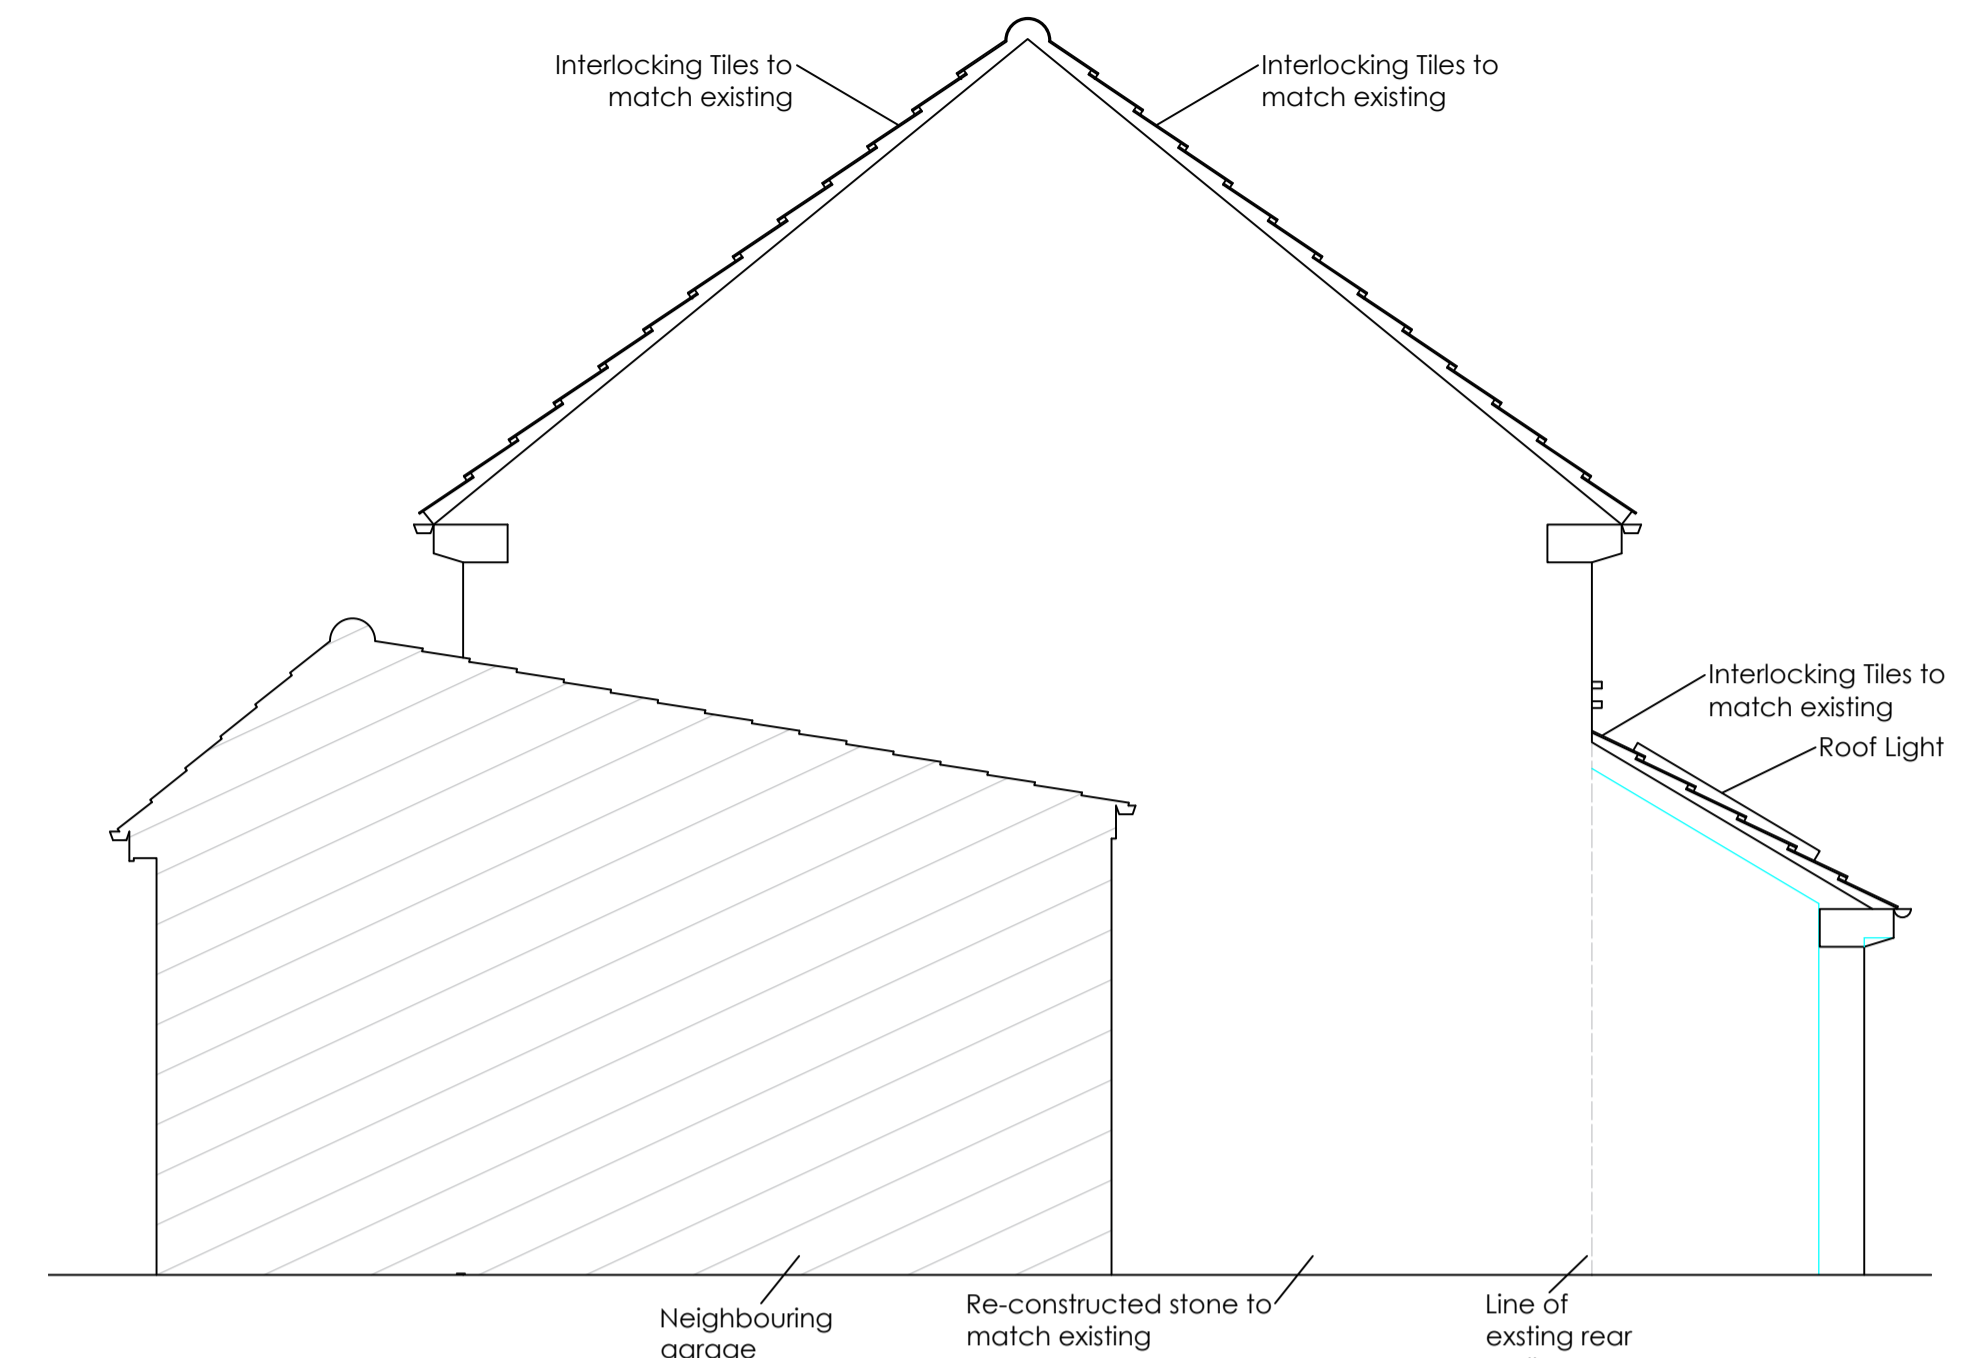


PROPOSED SIDE ELEVATION 1:50

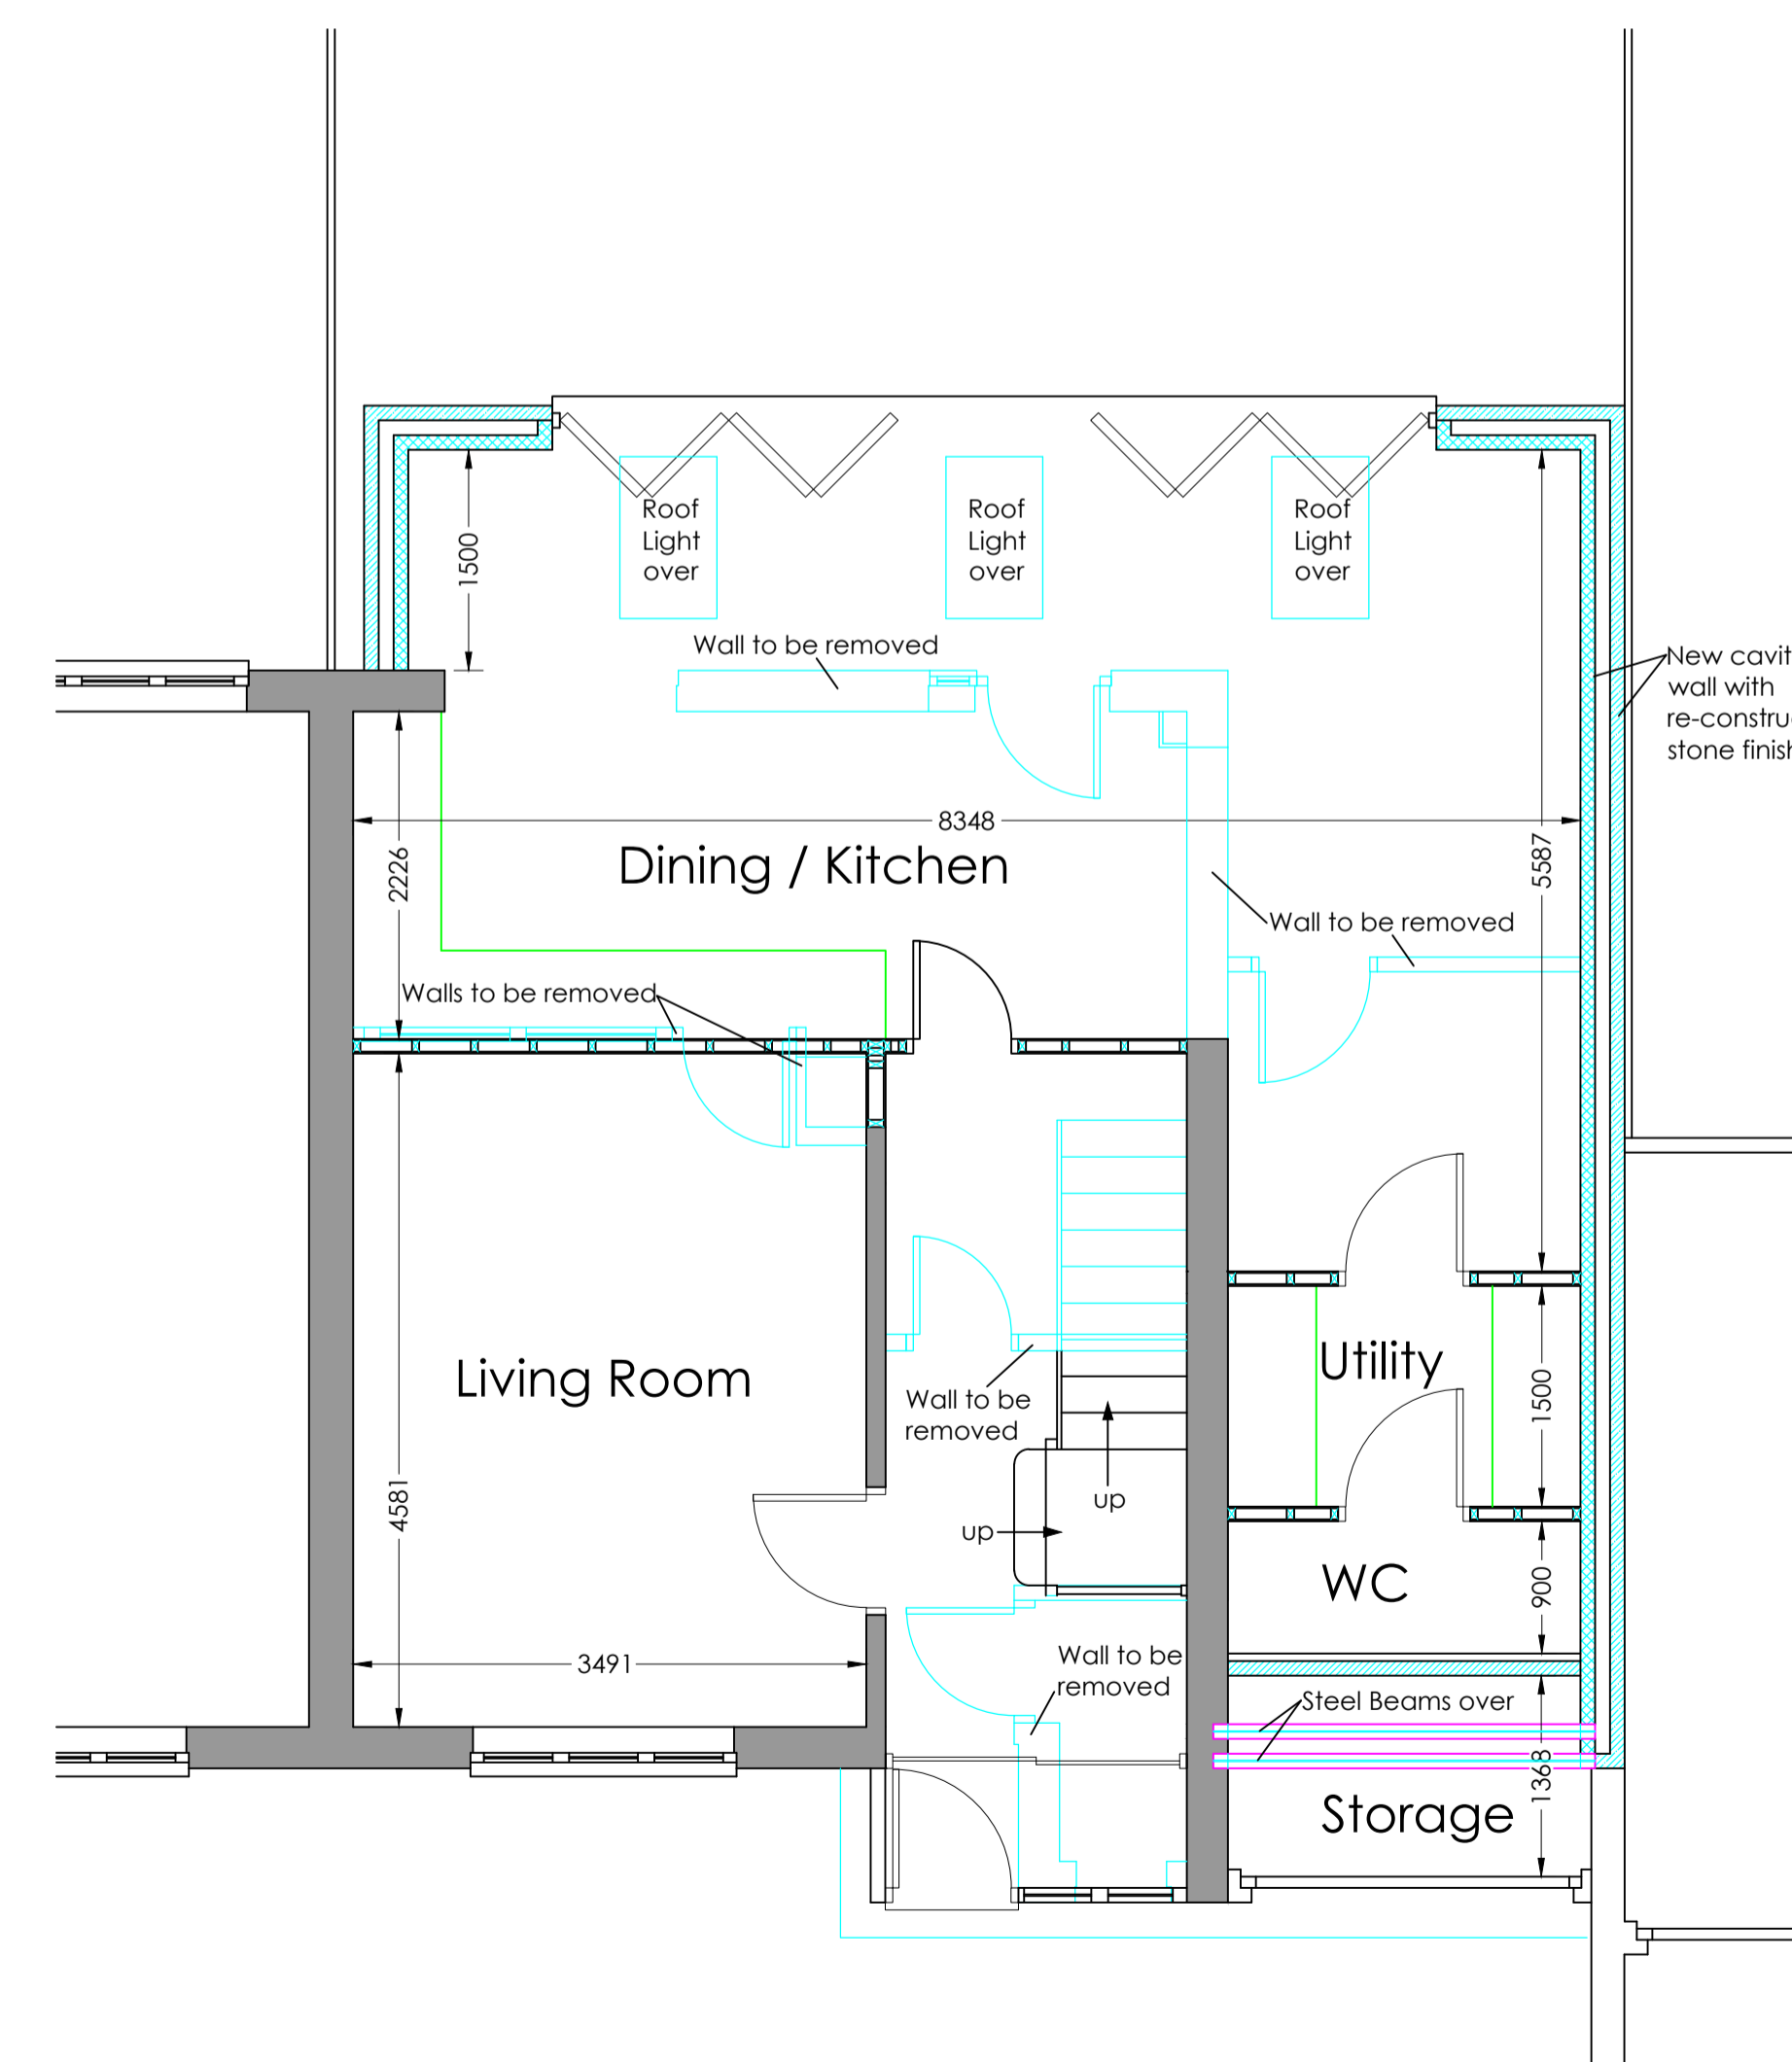

PROPOSED GROUND FLOOR PLAN 1:50

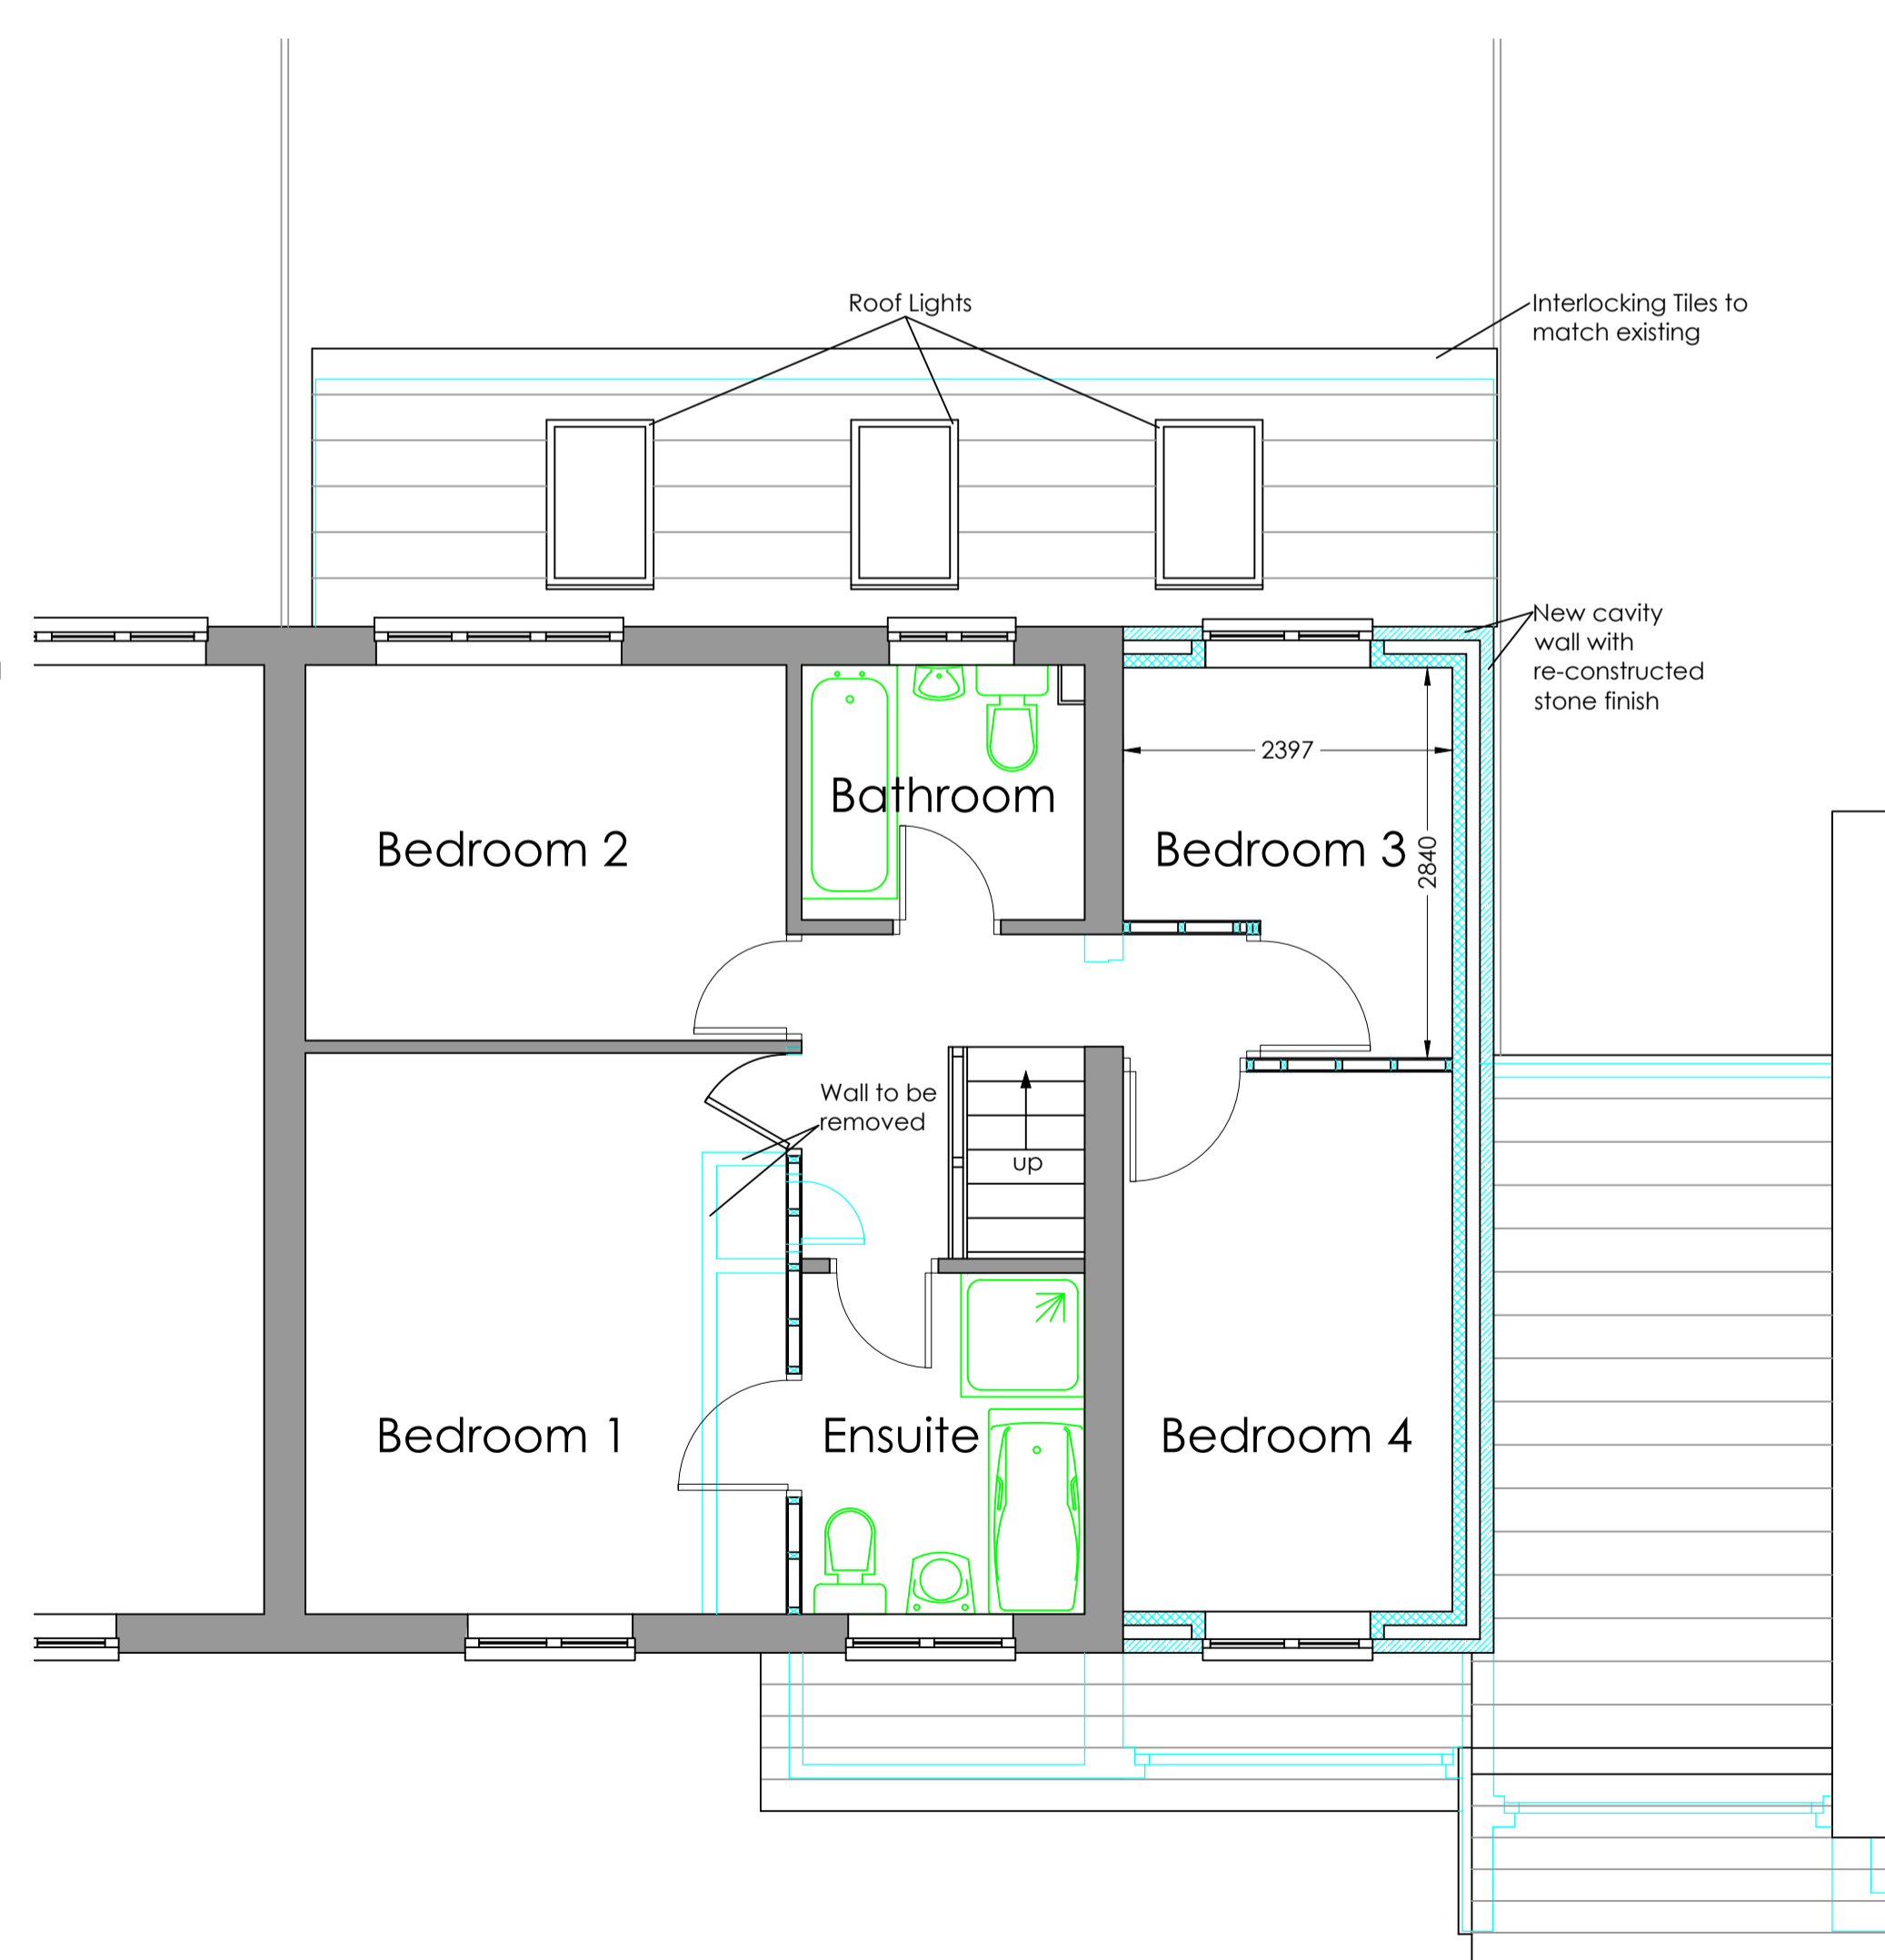


PROPOSED FIRST FLOOR PLAN 1:50

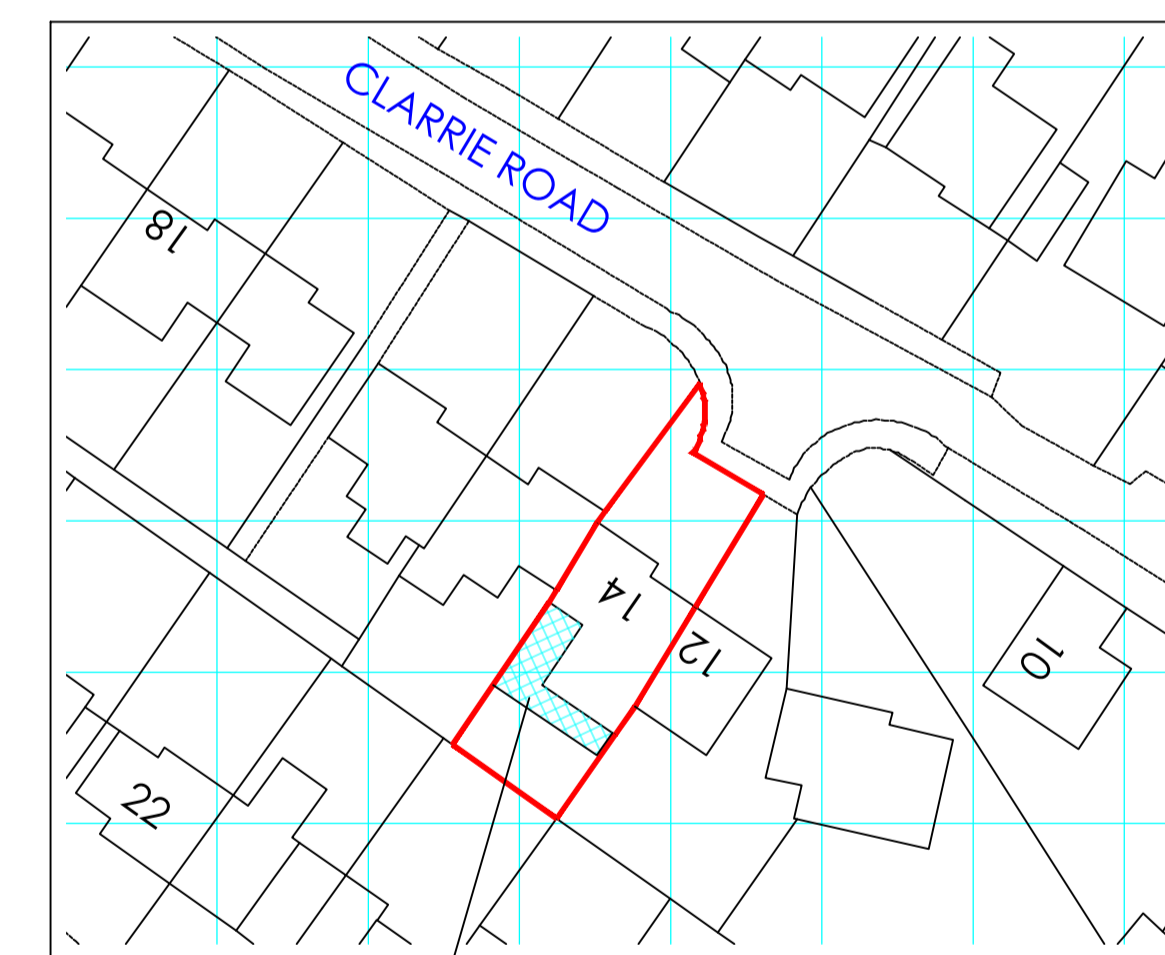

PROPOSED BLOCK PLAN 1:500

NOTES

1. Refer to:  
ORIGINAL DRAWING SIZE A1

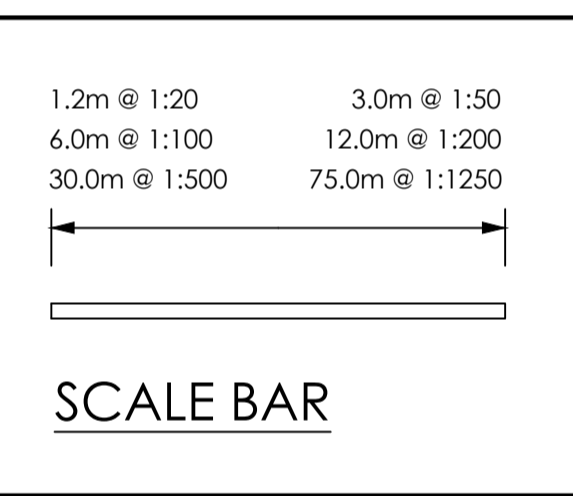

Issue Details By Date

CLIENT  
Mr. R. Seal

JOB LOCATION  
14, Clarrie Road, Tetbury, GL8 8EW

TITLE  
PROPOSED EXTENSION  
Proposed Plans & Elevations

All dimensions to be checked on site  
This drawing is COPYRIGHT

**MDHP**  
Consulting Civil & Structural Engineers  
52 High Street Stonehouse Glos GL10 2NA  
Telephone: 01453 824551  
email: consult@mdhp.co.uk  
website: www.mdhp.co.uk

DRAWN MR SCALE 1:50,  
DATE Sep 21 1:500, 1:1250

DRAWING No.  
21246/2