


SITE PLAN - 1 : 1250

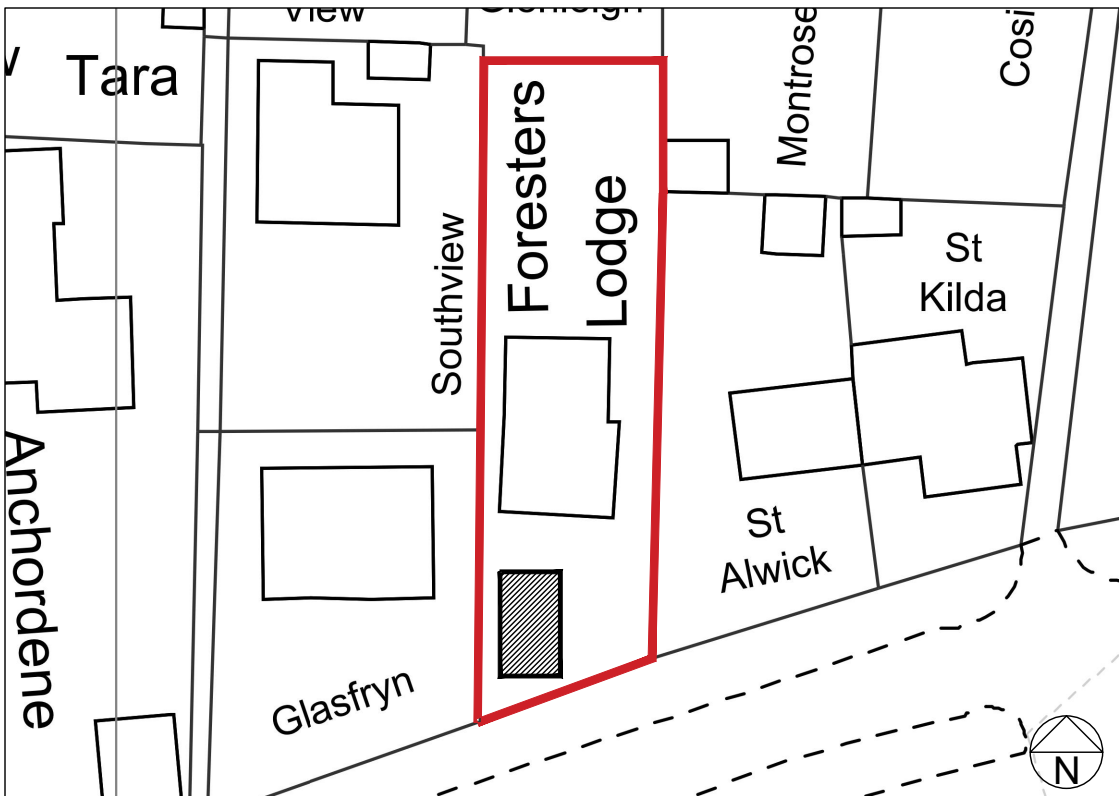

BLOCK PLAN - 1 : 500

CLIENT MR & MRS TSAI	SCALE 1:500,1250 @ A4	DATE NOV '20
PROJECT FORESTERS LODGE	DRAWN DJA	CHECKED DJA
DRAWING TITLE BRIMBSCOMBE	JOB NUMBER 20351	DRAWING NO. PL01
		REVISION 0

**COTSWOLD**  
ARCHITECTURAL  
COTSWOLDS | FOREST OF DEAN | CHELTENHAM

ALL RIGHTS RESERVED. DO NOT SCALE FROM DRAWING.  
REPORT ALL DISCREPANCIES. CHECK DIMENSIONS ON SITE.  
WWW.COTSWOLDARCHITECTURAL.CO.UK  
COTSWOLDARCHITECTURAL@GMAIL.COM  
01295295279

NOTES:  
RESPONSIBILITY IS NOT ACCEPTED FOR ERRORS MADE BY OTHERS IN SCALING FROM THIS DRAWING.  
ALL CONSTRUCTION INFORMATION SHOULD BE TAKEN FROM FIGURED DIMENSIONS ONLY.  
NO WARRANTY AS TO THE PRECISION OF THIS DRAWING IS GIVEN NOR SHOULD BE INFERRED.  
CONSTRUCTION DRAWINGS TO BE READ IN CONJUNCTION WITH SPECIFICATIONS, SCHEDULES AND DRAWINGS FROM STRUCTURAL AND MECHANICAL ENGINEERS.