


SITE PLAN - 1 : 1250

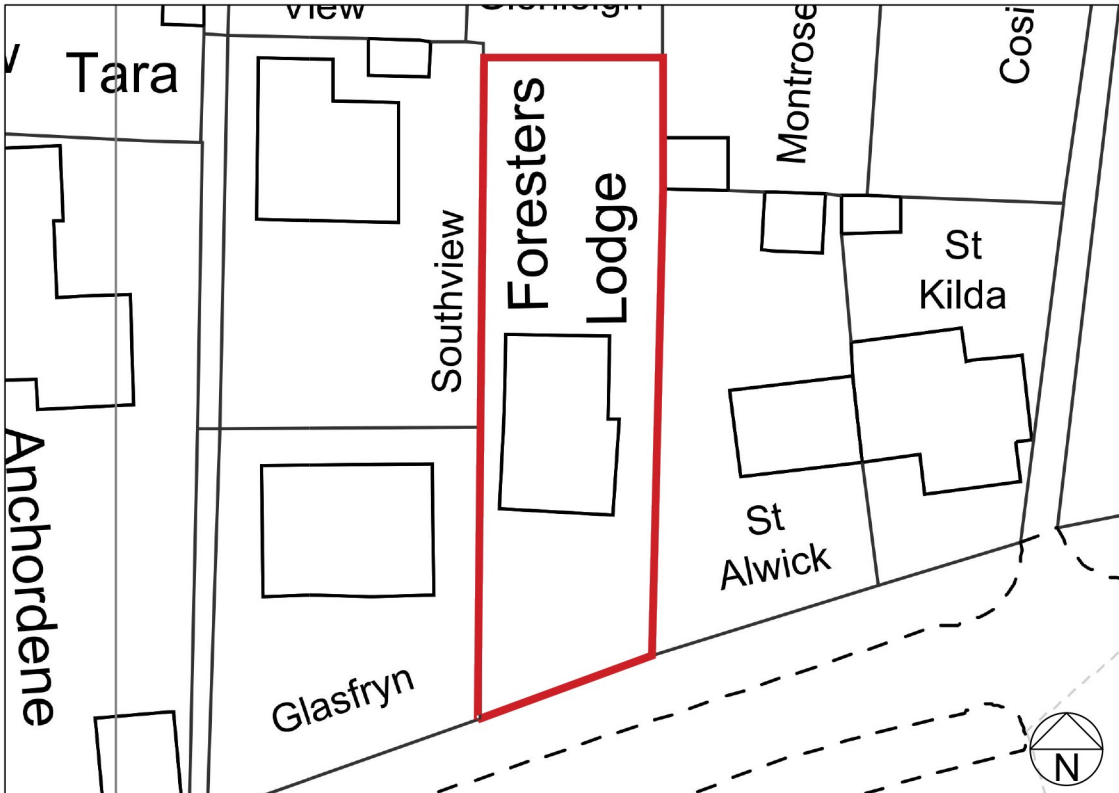

BLOCK PLAN - 1 : 500

CLIENT MR & MRS TSAI	SCALE 1:500,1250 @ A4	DATE NOV '20
PROJECT FORESTERS LODGE	DRAWN DJA	CHECKED DJA
DRAWING TITLE BRIMBSCOMBE SITE AND BLOCK PLAN AS EXISTING	JOB NUMBER 20351	DRAWING NO. PL01
		REVISION 0

COTSWOLD
ARCHITECTURAL
COTSWOLDS | FOREST OF DEAN | CHELTENHAM

● ALL RIGHTS RESERVED
REPORT ALL DISCREPANCIES
WWW.COTSWOLDARCHITECTURAL.CO.UK
01451 511111 | 01451 511111 (EXT. 100) | 01451 511111 (EXT. 100)

DO NOT SCALE FROM DRAWING
CHECK DIMENSIONS ON SITE

NOTES:
RESPONSIBILITY IS NOT ACCEPTED FOR ERRORS MADE BY OTHERS IN SCALING FROM THIS DRAWING.
ALL CONSTRUCTION INFORMATION SHOULD BE TAKEN FROM FIGURED DIMENSIONS ONLY.
NO WARRANTY AS TO THE PRECISION OF THIS DRAWING IS GIVEN NOR SHOULD BE INFERRED.
CONSTRUCTION DRAWINGS TO BE READ IN CONJUNCTION WITH SPECIFICATIONS, SCHEDULES AND DRAWINGS FROM STRUCTURAL AND MECHANICAL ENGINEERS.