


Location Plan - The Lodge, Head Hill Road ME13 9BU

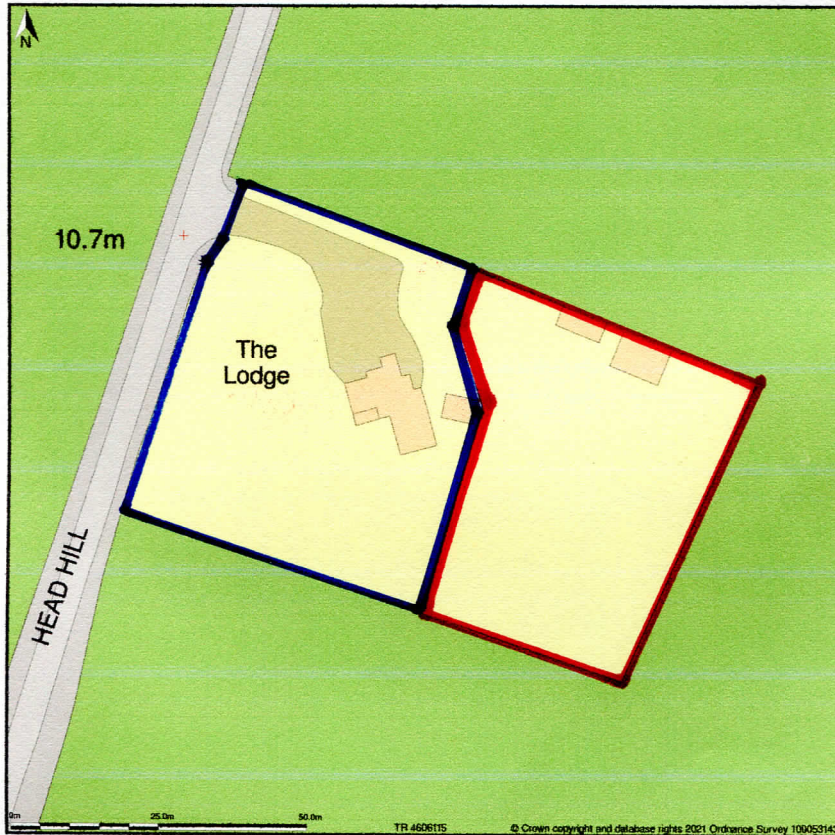

Site Plan shows area bounded by: 604538.42, 161085.61 604679.84, 161227.03 (at a scale of 1:1250), OSGridRef: TR 4606115. The representation of a road, track or path is no evidence of a right of way. The representation of features as lines is no evidence of a property boundary.

Produced on 4th Sep 2021 from the Ordnance Survey National Geographic Database and incorporating surveyed revision available at this date. Reproduction in whole or part is prohibited without the prior permission of Ordnance Survey. © Crown copyright 2021. Supplied by [www.buyaplan.co.uk](http://www.buyaplan.co.uk) a licensed Ordnance Survey partner (100053143). Unique plan reference: #00665238-90D49A

Ordnance Survey and the OS Symbol are registered trademarks of Ordnance Survey, the national mapping agency of Great Britain. Buy A Plan logo, pdf design and the [www.buyaplan.co.uk](http://www.buyaplan.co.uk) website are Copyright © Pass Inc Ltd 2021

**Site – The Lodge, Head Hill Road**

**Plan Title – Location Plan**

**Date – Sept 2021 Scale 1: 1250 @ A4 Drg. No. 01**