



West Elevation as Proposed

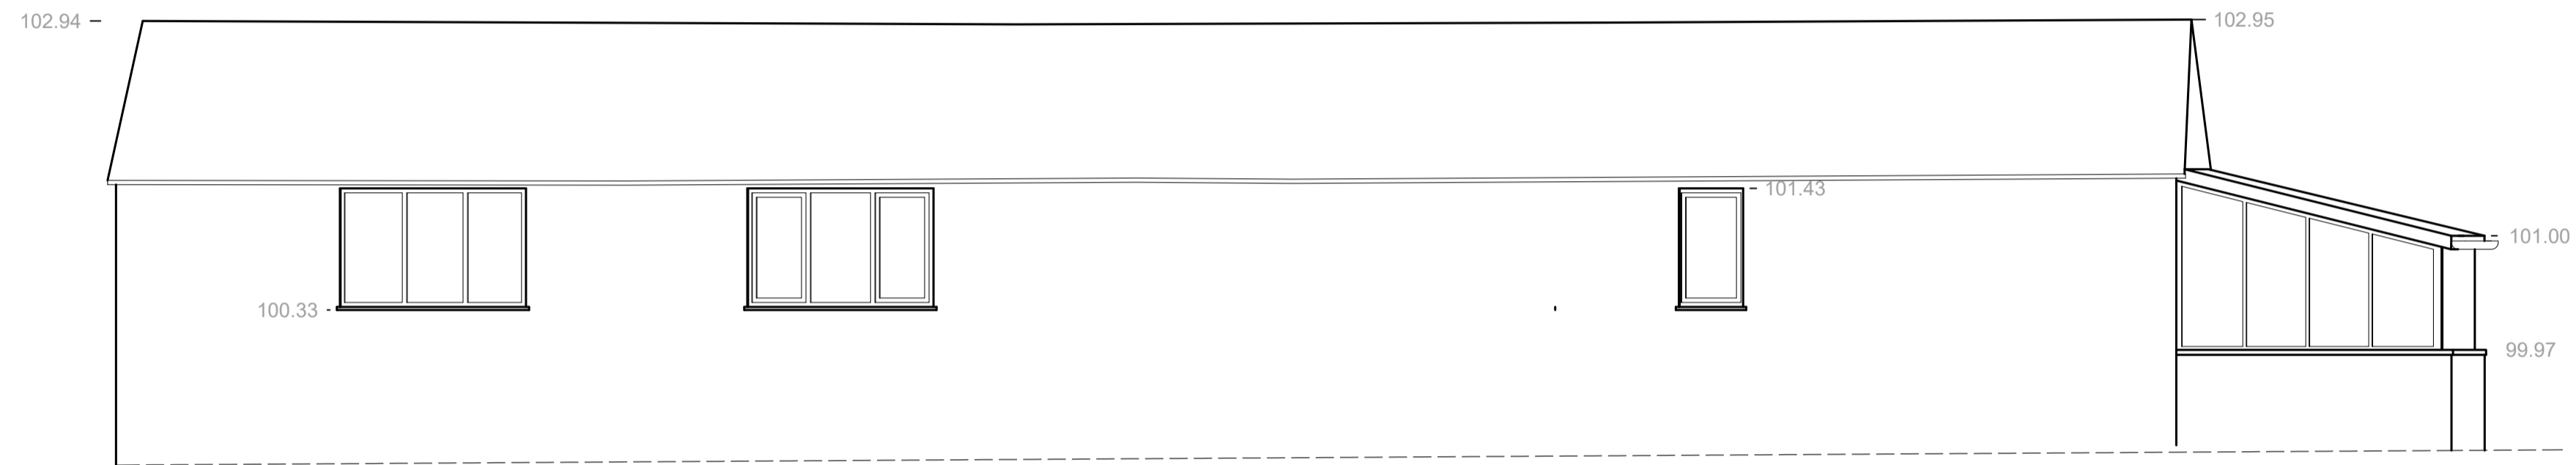


West Elevation as Existing

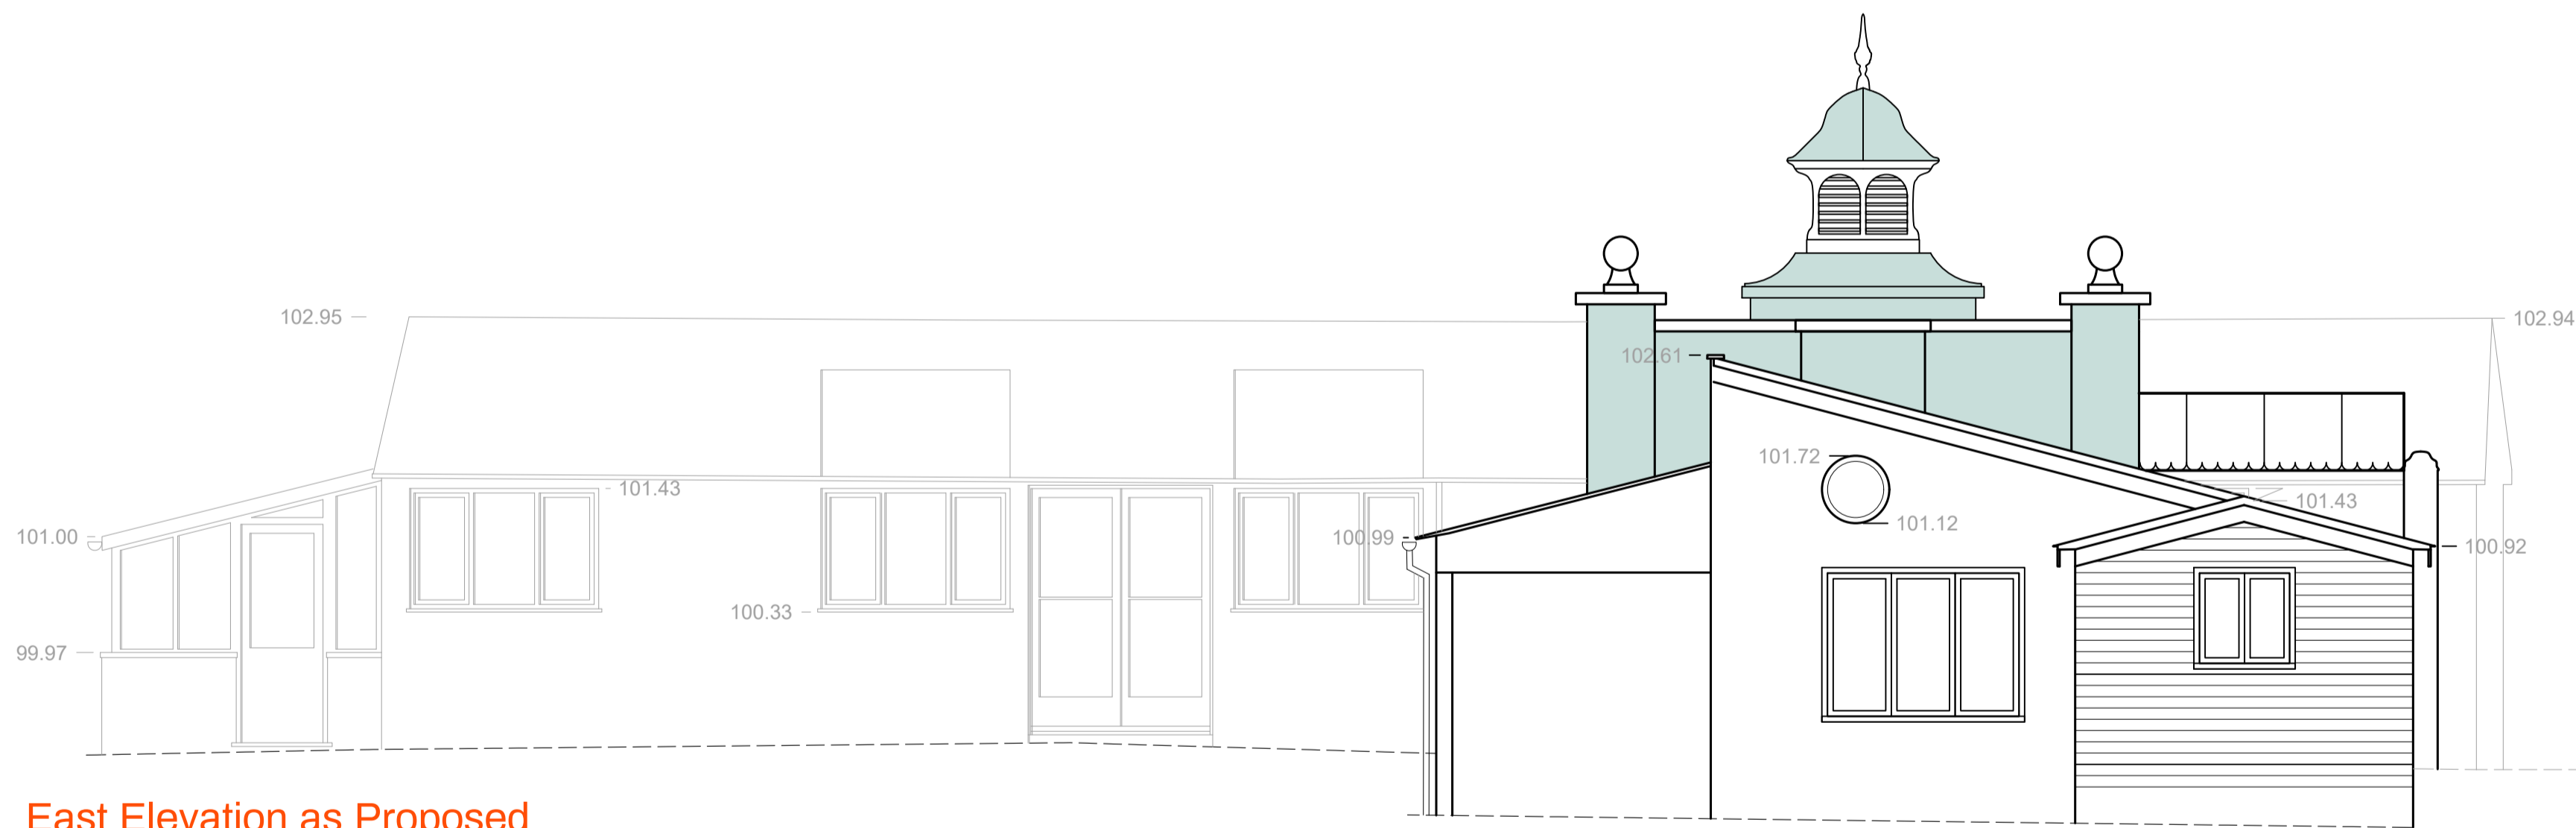

East Elevation as Proposed



East Elevation as Existing

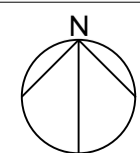

GA Elevations - Secondary		revision		Scale @ A1		Job no.		dwg no.		client / job title	
P4	Altered following client comment	15/08/21	AW								
P3	Altered following client comment	09/08/21	AW								
P2	Altered following client comment	09/08/21	AW	P4	1:50	2103	2016				
P1	First issue for client comment	03/08/21	AW								
Rev	Comment	Date	Chk	REVIEW & COMMENT							