




PROPOSED FIRST FLOOR PLAN
SCALE 1:100@A3

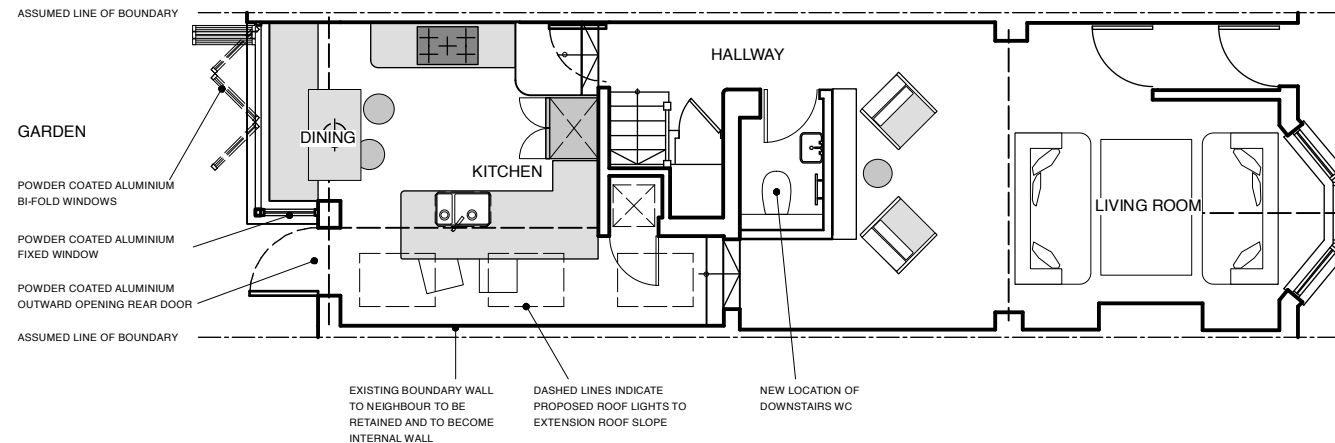


PROPOSED GROUND FLOOR PLAN
SCALE 1:100@A3

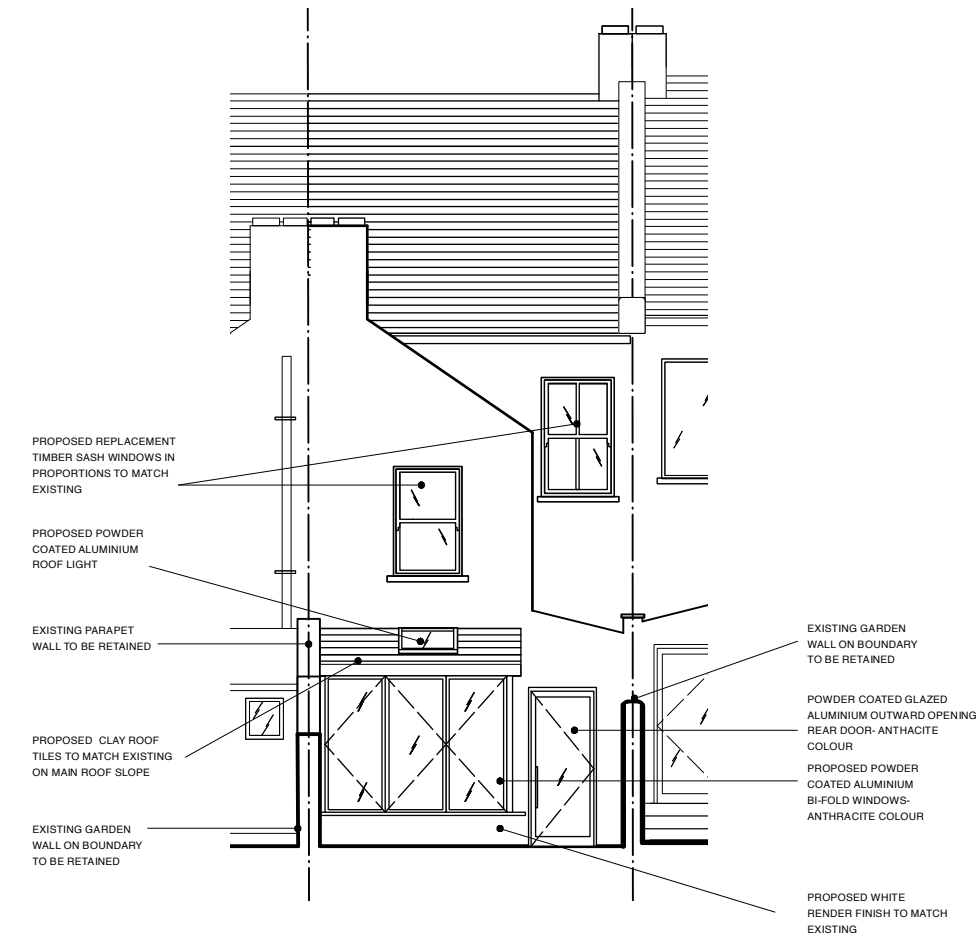


PROPOSED REAR ELEVATION
SCALE 1:100@A3

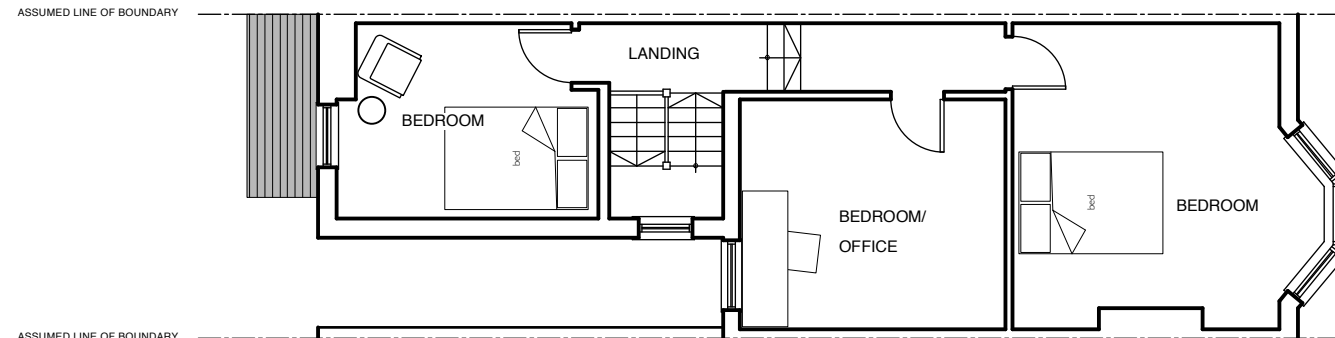


EXISTING FIRST FLOOR PLAN
SCALE 1:100@A3

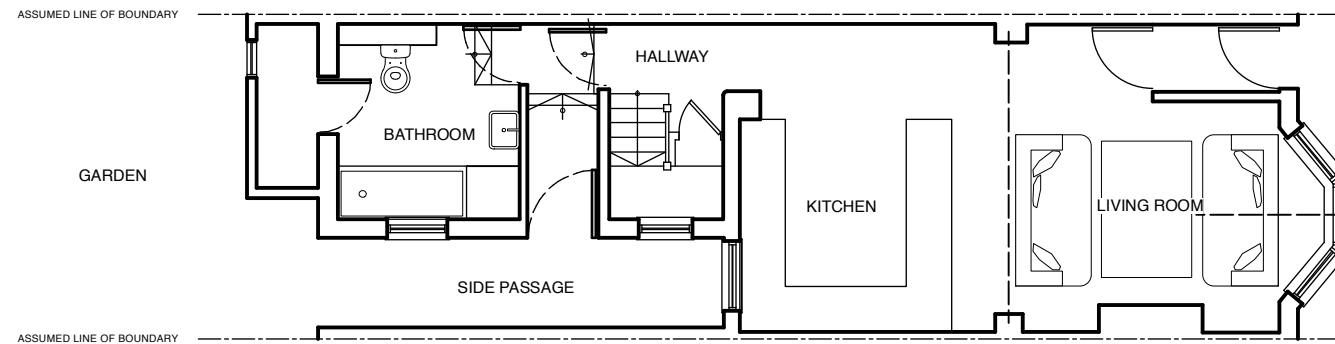

EXISTING GROUND FLOOR PLAN
SCALE 1:100@A3

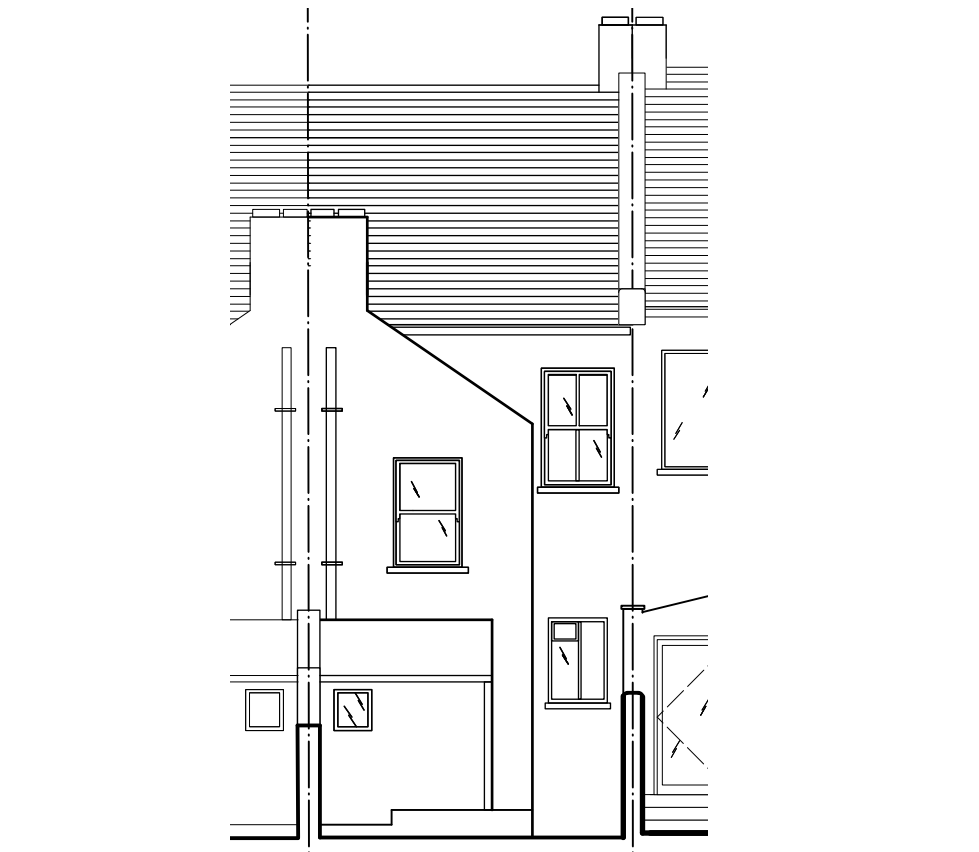

EXISTING REAR ELEVATION
SCALE 1:100@A3

 

Born Designers Ltd
13 Crescent Road
Brighton BN2 3RP

07786 924805

No alterations to design specifications may be made without prior consent of Born Designers Ltd. Do not scale from this drawing. Verify all dimensions and contractor to double check before commencing work. This drawing is not to be used for construction and only intended as profile status. All dimensions in mm.

REVISION

DRG STATUS

FOR PLANNING

CLIENT	A MAISTO & P BROOKE
PROJECT	15 CRESCENT ROAD
DRG TITLE	EXTG & PROPOSED PLANS
DRAWN BY	LS

DATE	20.09.2021
SCALE	1:100@A3
DRG No.	CR03-A1-00
REV	-