


1

Location Plan

1 : 1250

 

2

Block Plan

1 : 500

HUUK




architecture and design
www.huuk-architects.com

HUUK ARCHITECTS

9-10 Jew Street
Brighton BN1 1UT
07818424140
mail@huuk-architects.com

rev. date description dr. ch.

date	06 07 2021	job number	140	project	30 Clifton Hill BRIGHTON BN1 3HQ
scale	1:1250 & 1:500 @ A4	stage	PLANNING	title	SITE PLANS
drawn by	BM	drawing number	01	client	Sam Bartlett
checked by	DM	revision	-	reference	140_PL_01

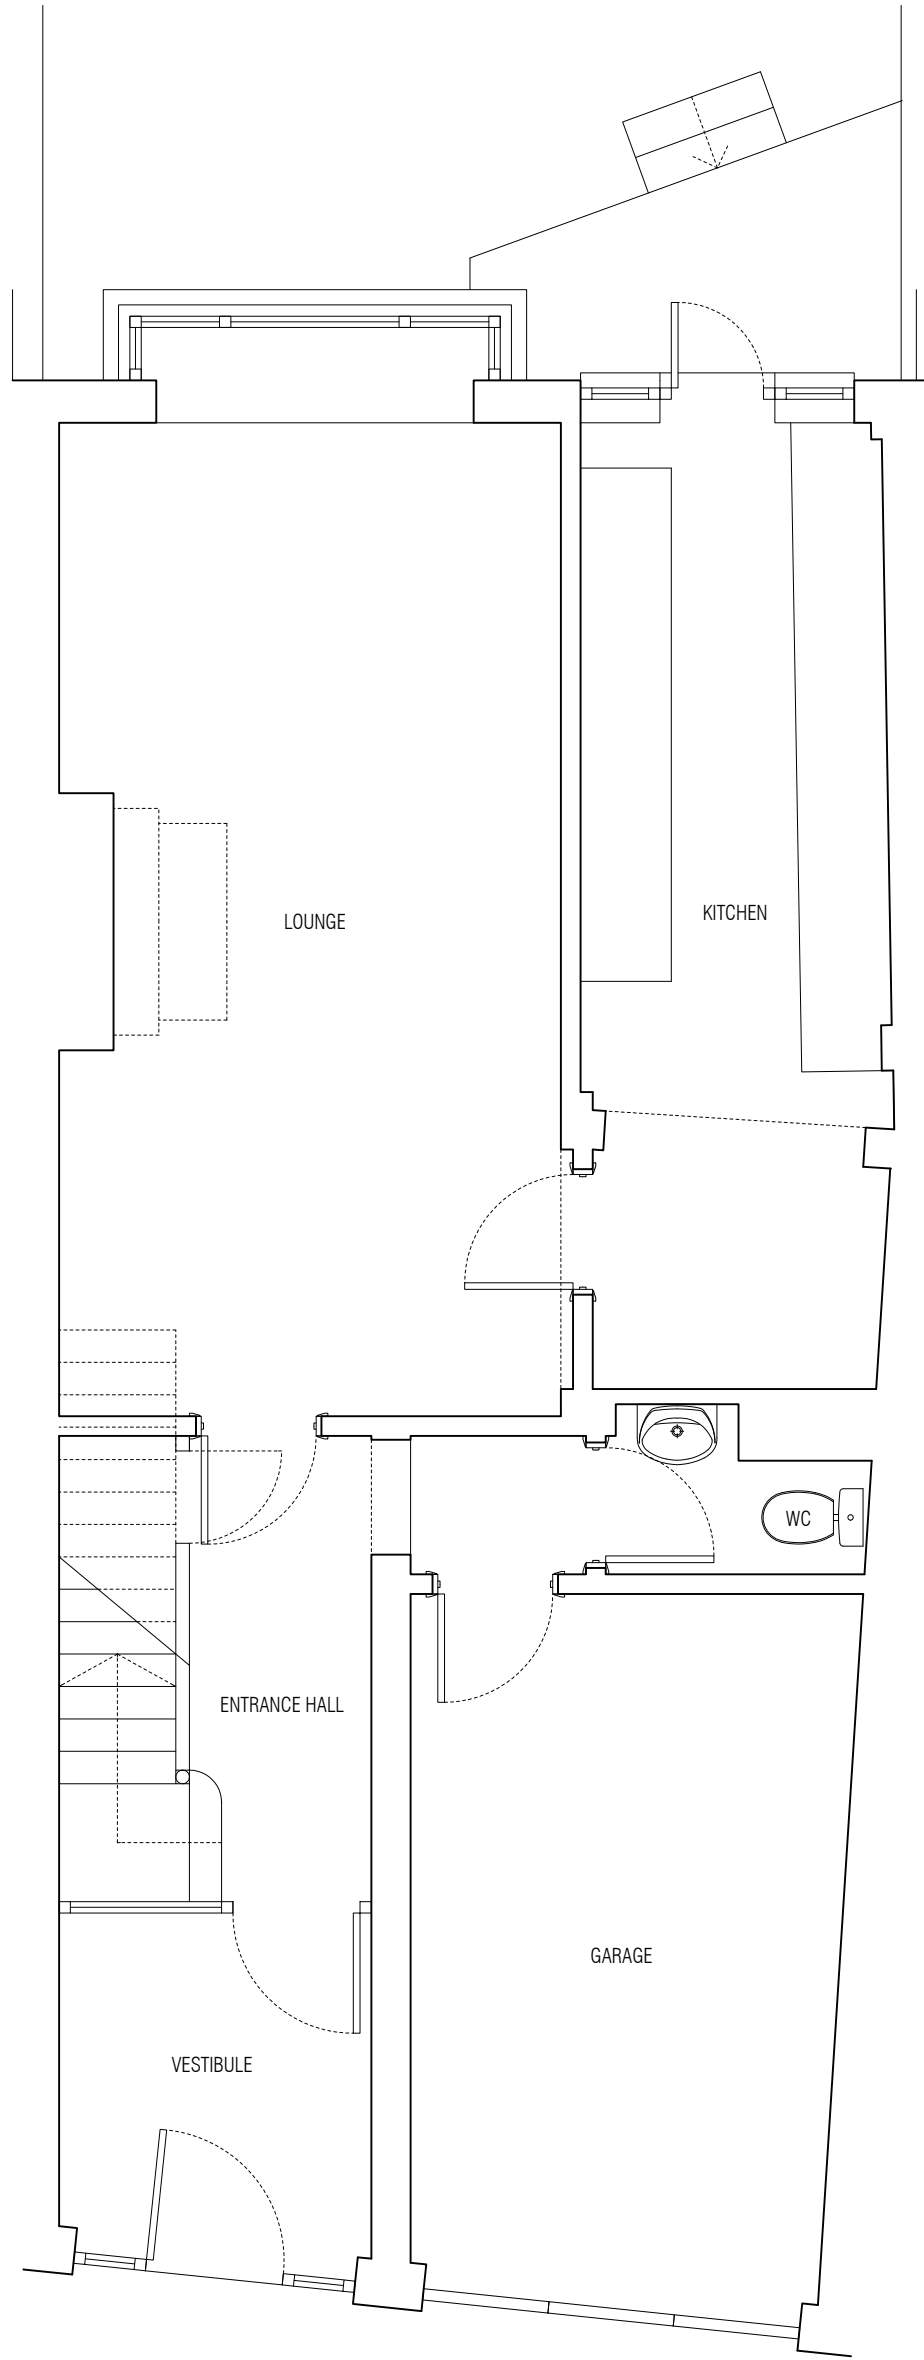
 
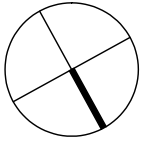


HUUK
 architecture and design
 www.huuk-architects.com

HUUK ARCHITECTS
 9-10 Jew Street
 Brighton BN1 1UT
 07818424140
 mail@huuk-architects.com

rev. date description dr. ch.

date	06 07 2021	job number	140	project	30 Clifton Hill BRIGHTON BN1 3HQ
scale	1:50 @ A3	stage	PLANNING	title	Existing Ground Floor Plan
drawn by	BM	drawing number	02	client	Sam Bartlett
checked by	DM	revision	-	reference	140_PL_02

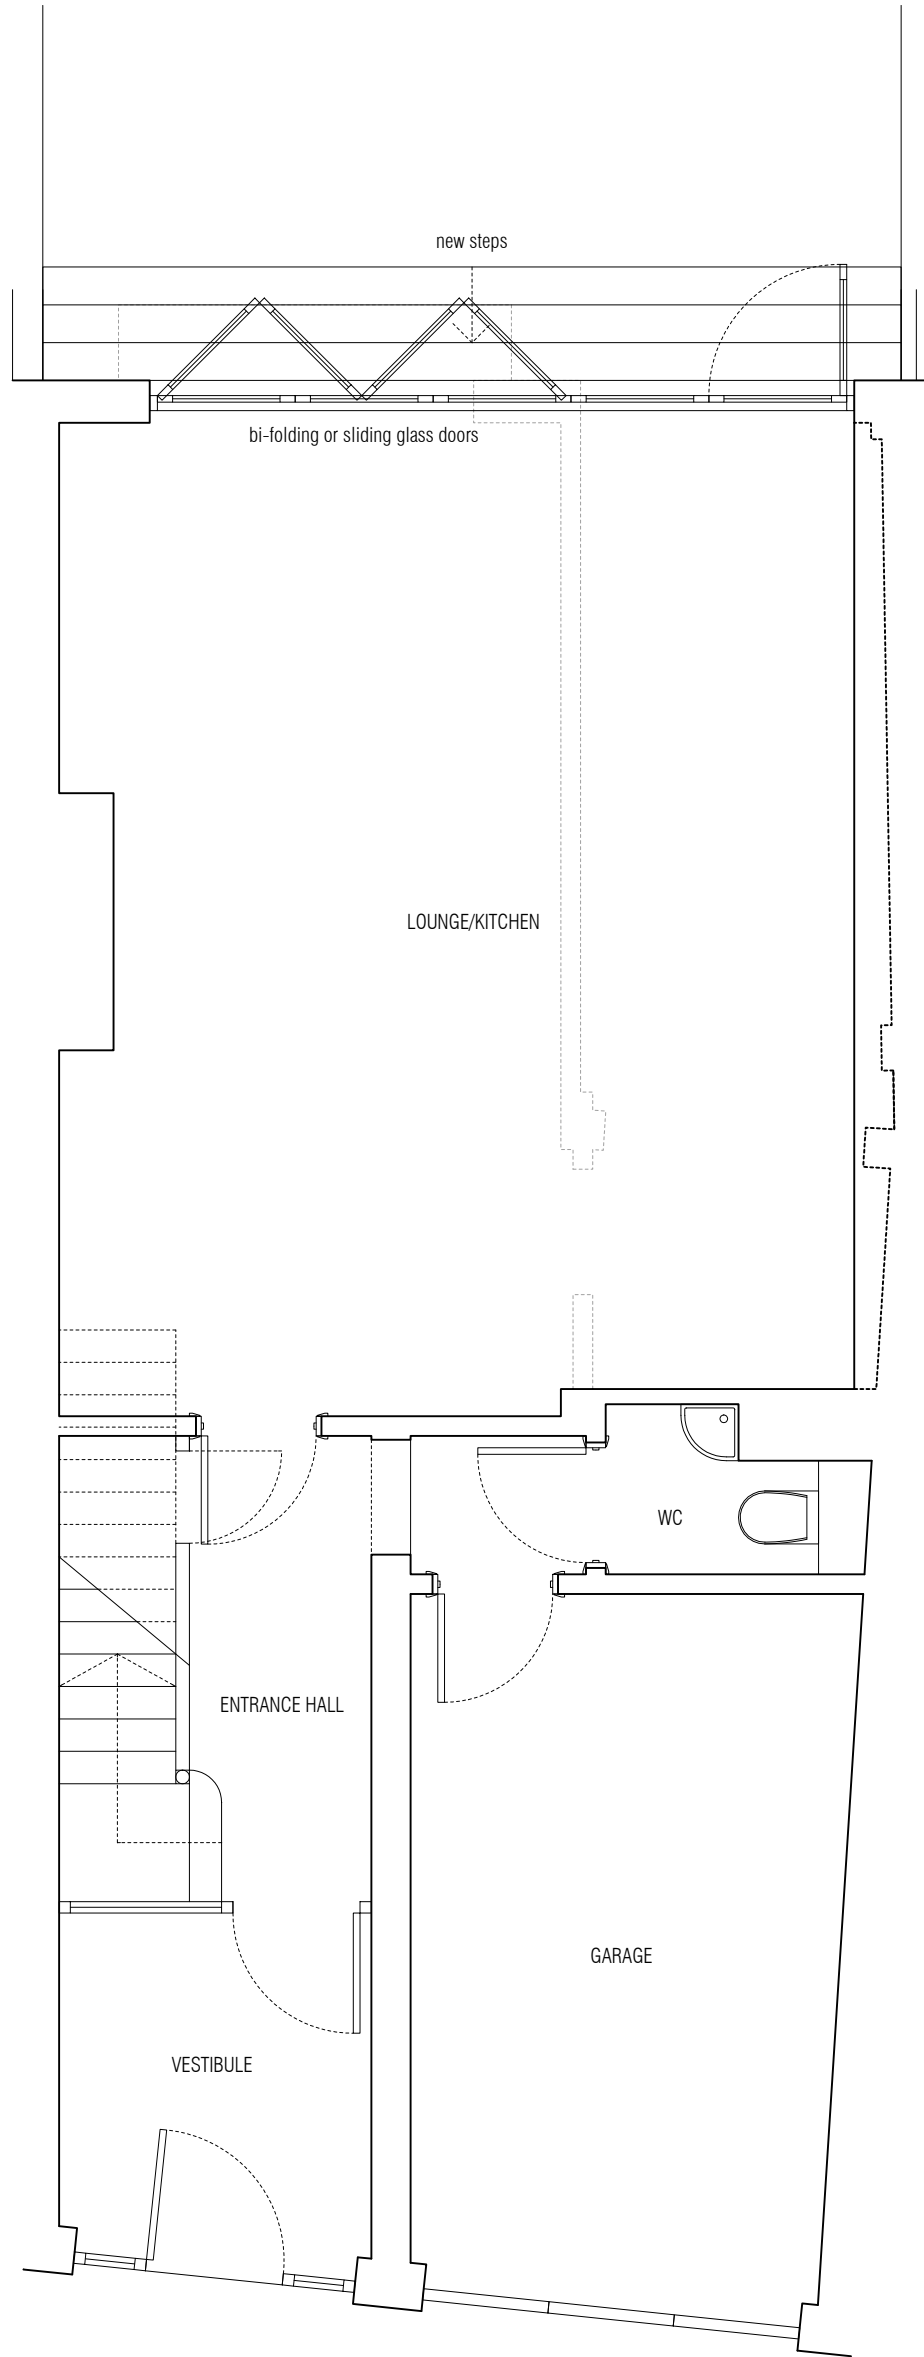 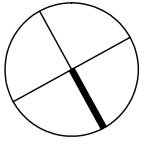

HUUK
 architecture and design
 www.huuk-architects.com

HUUK ARCHITECTS
 9-10 Jew Street
 Brighton BN1 1UT
 07818424140
 mail@huuk-architects.com

rev. date description dr. ch.

date	06 07 2021	job number	140	project	30 Clifton Hill BRIGHTON BN1 3HQ
scale	1:50 @ A3	stage	PLANNING	title	Proposed Ground Floor Plan
drawn by	BM	drawing number	03	client	Sam Bartlett
checked by	DM	revision	-	reference	140_PL_03



HUUK

architecture and design
www.huuk-architects.com

HUUK ARCHITECTS
9-10 Jew Street
Brighton BN1 1UT
07818424140
mail@huuk-architects.com

rev. date description dr. ch.

date	06 07 2021	job number	140	project	30 Clifton Hill BRIGHTON BN1 3HQ
scale	1:50 @ A3	stage	PLANNING	title	Existing Rear Elevation
drawn by	BM	drawing number	04	client	Sam Bartlett
checked by	DM	revision	-	reference	140_PL_04



HUUK

architecture and design
www.huuk-architects.com

HUUK ARCHITECTS
9-10 Jew Street
Brighton BN1 1UT
07818424140
mail@huuk-architects.com

rev. date description dr. ch.

date	06 07 2021	job number	140	project	30 Clifton Hill BRIGHTON BN1 3HQ
scale	1:50 @ A3	stage	PRELIMINARY	title	Proposed Rear Elevation
drawn by	BM	drawing number	05	client	Sam Bartlett
checked by	DM	revision	-	reference	140_PL_05



