




③ EXISTING EAST ELEVATION AREA TO BE DEMOLISHED HATCHED IN RED

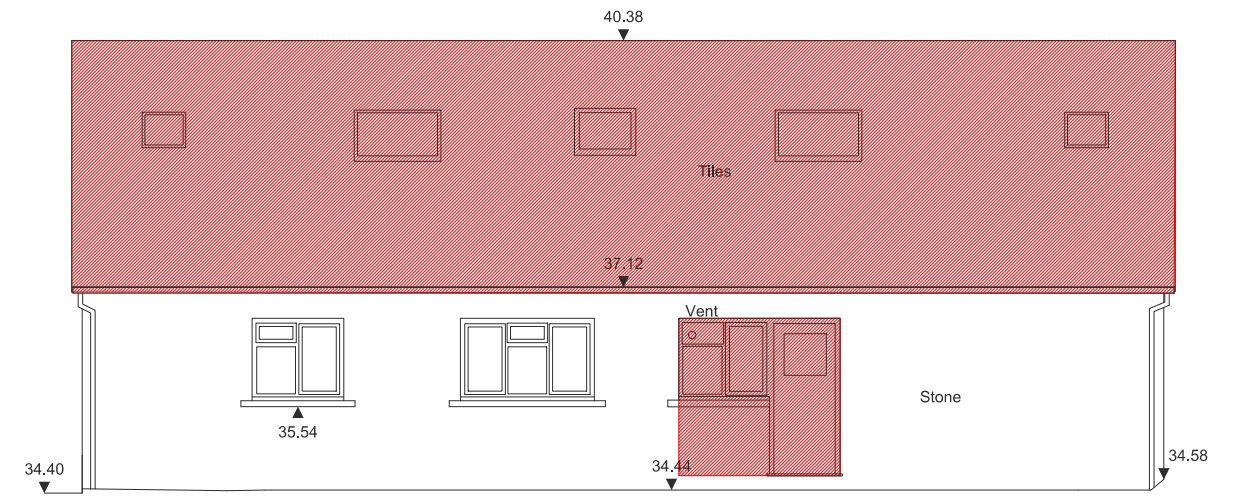

④ EXISTING NORTH ELEVATION AREA TO BE DEMOLISHED HATCHED IN RED

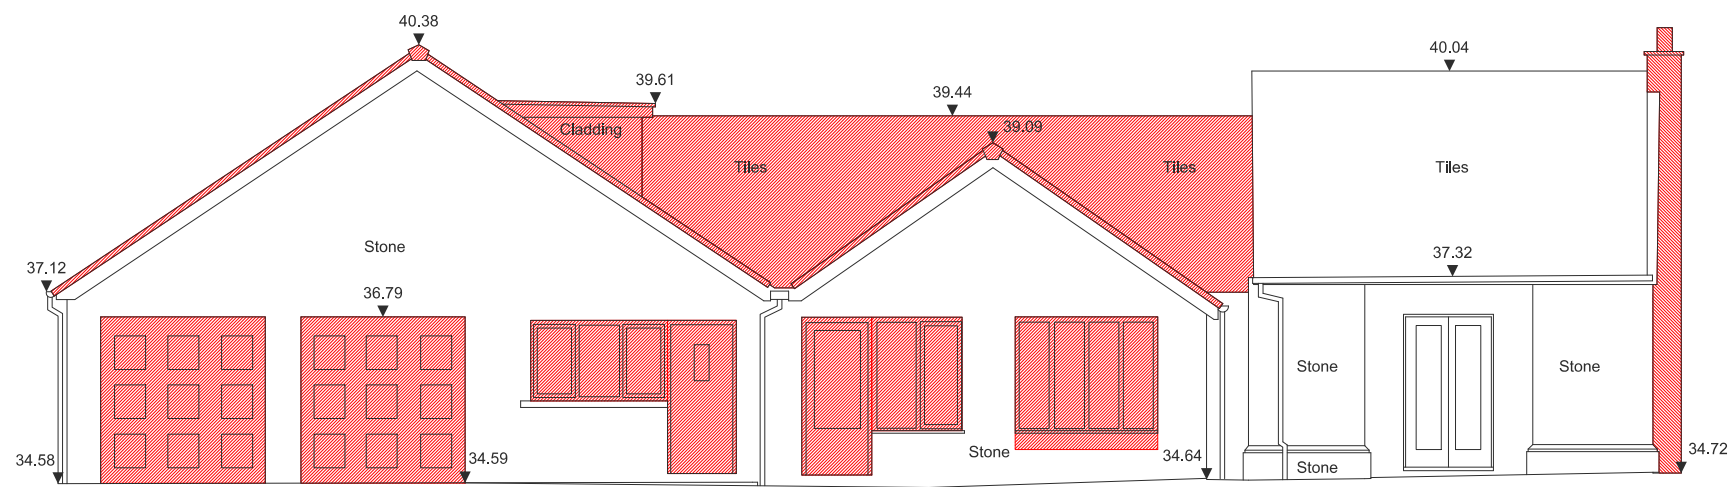

① EXISTING WEST ELEVATION AREA TO BE DEMOLISHED HATCHED IN RED

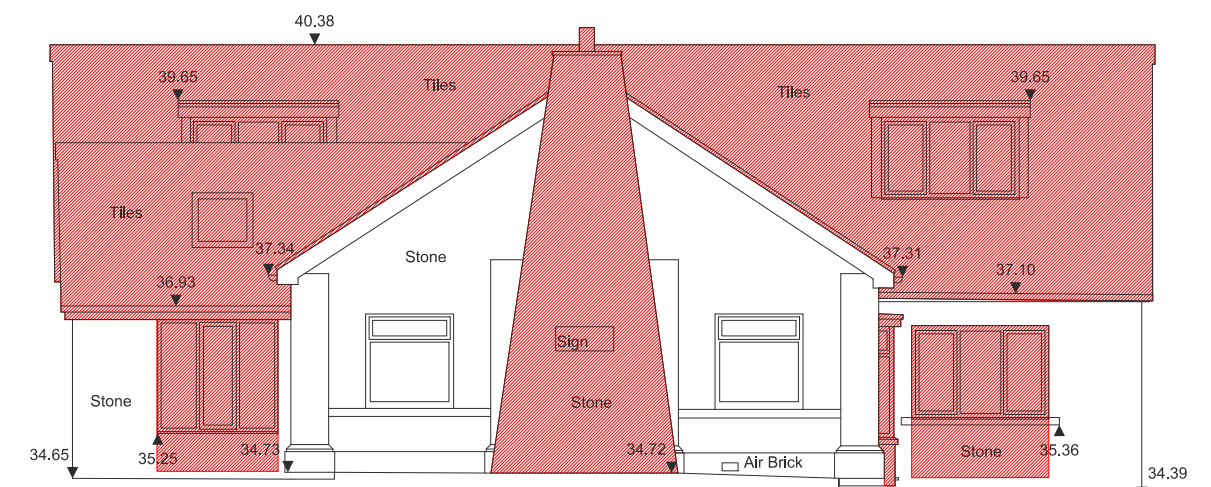

② EXISTING SOUTH ELEVATION AREA TO BE DEMOLISHED HATCHED IN RED

AREA TO BE DEMOLISHED



DATE	PURPOSE	REVISION
28.05.21	ISSUED FOR CLIENT COMMENT	A
28.07.21	ISSUED FOR PLANNING CONSENT	B

Notes:
 A. Comments are not to exceed scale of 1/4 drawing.
 B. Dimensions should be given in full (e.g. 1000mm or 1000.00mm).
 C. The designer and these drawings are the sole copyright of Draper Studio Ltd.
 D. Unless otherwise stated, all items to be in situ.

PROJECT:
1 North Lodge

DRAWING TITLE:
EXISTING ELEVATIONS

REVISION	DATE	SCALE
B	MAY 21	@ AS 1:100

Draper Studio