




③ PROPOSED EAST ELEVATION

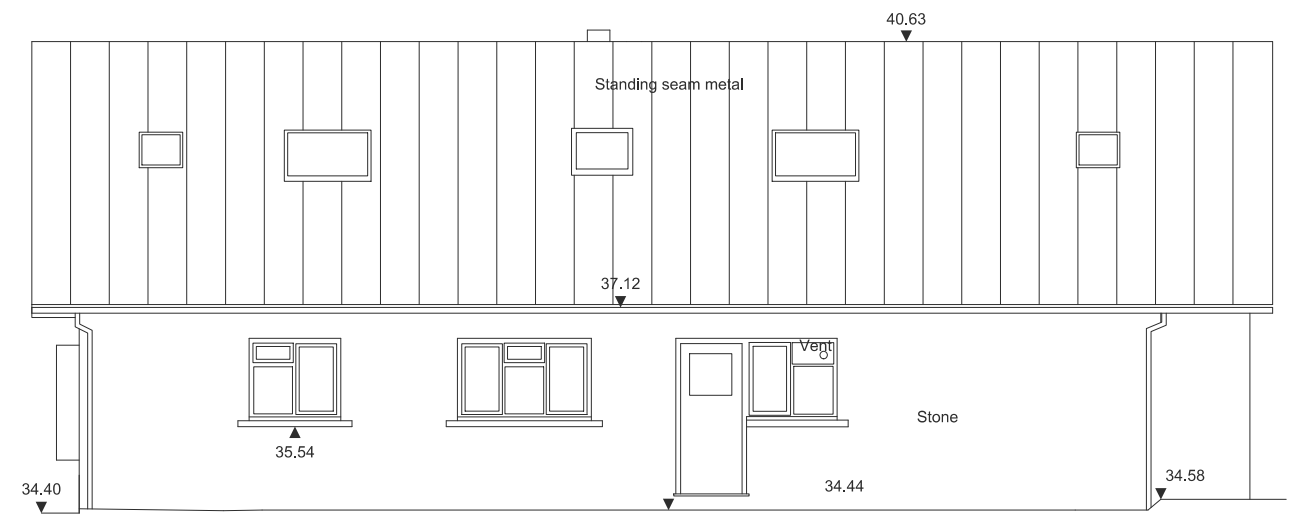

④ PROPOSED NORTH ELEVATION

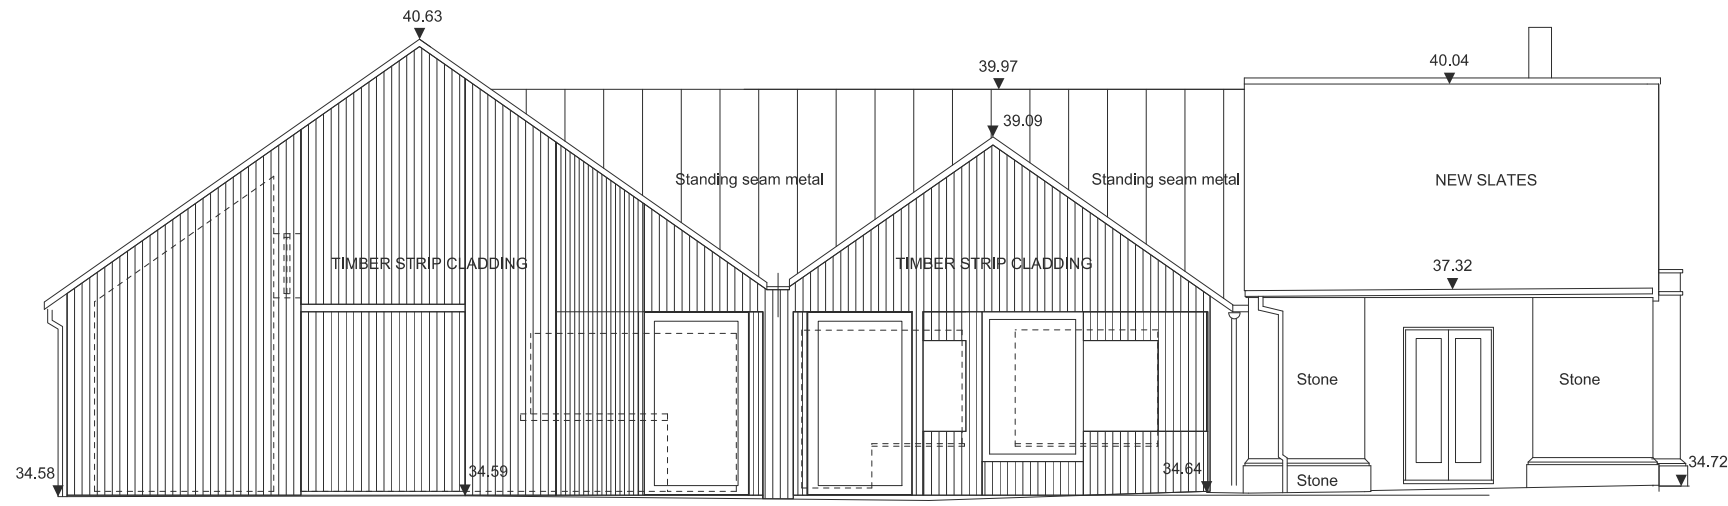

① PROPOSED WEST ELEVATION

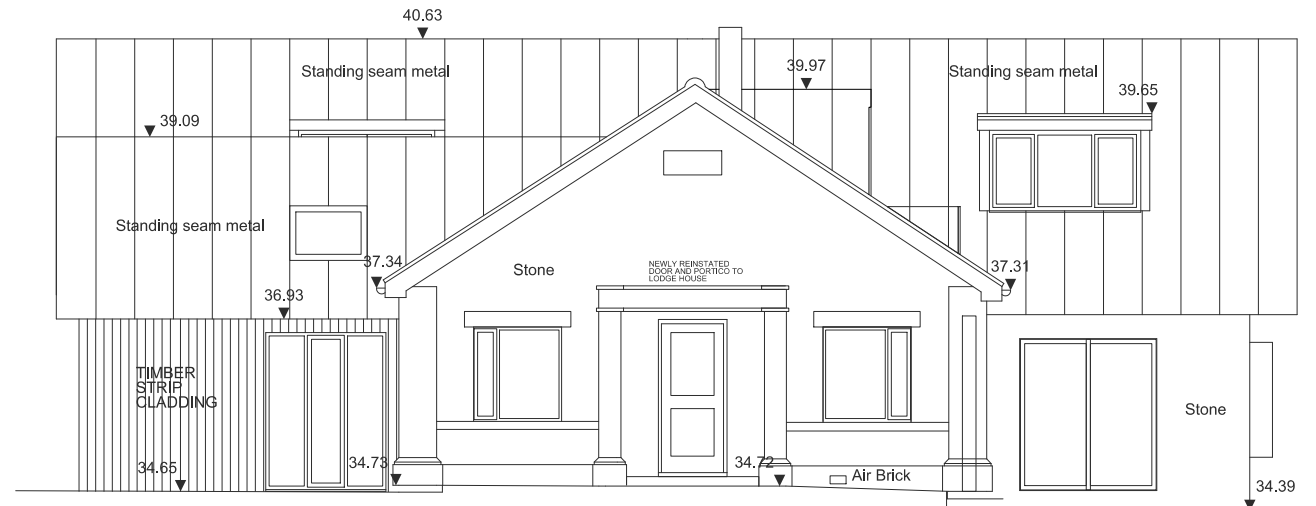

② PROPOSED SOUTH ELEVATION



DATE	PURPOSE	REVISION
23.07.21	ISSUED FOR CLIENT COMMENT	A
26.07.21	ISSUED FOR PLANNING CONSENT	

Notes:
 A. Comments are not to exceed scale of 1:50.
 B. Dimensions should be given in millimeters or centimeters.
 C. Unless otherwise stated, all dimensions are to the face of the work.
 D. Unless otherwise stated, all dimensions are to the face of the work.

PROJECT:
1 North Lodge

DRAWING TITLE:
PROPOSED ELEVATIONS

REVISION:
A
DATE:
MAY 21
SCALE:
@ AS 1:100

DRW No: 400
P: P
DES: AD
CDS: AD
Draper Studio