




PROPOSED FLOOR LAYOUT

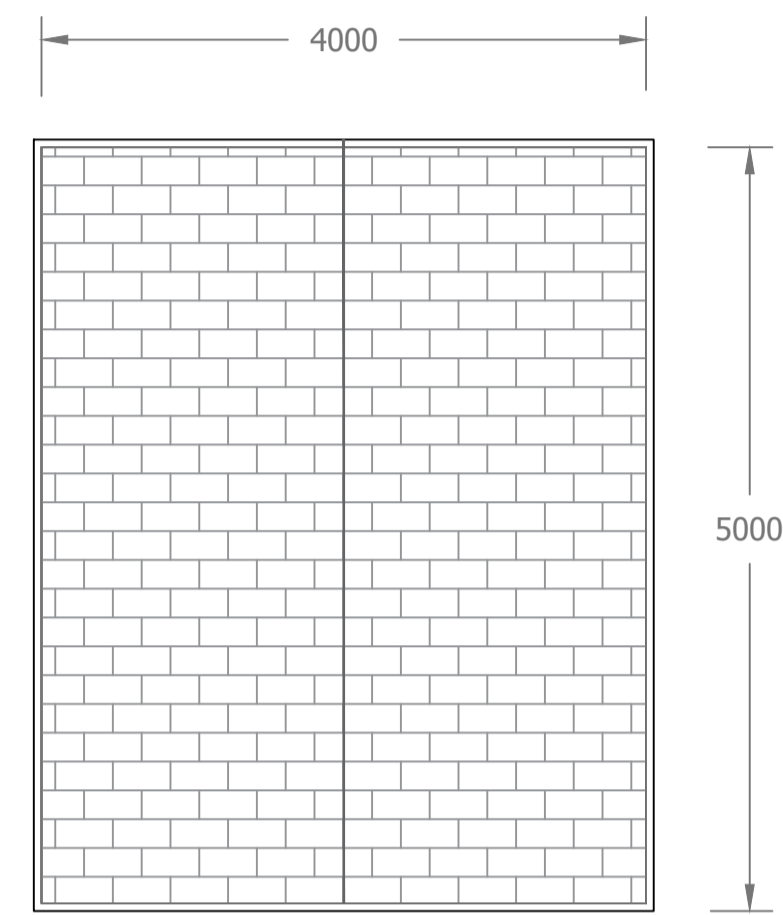


PROPOSED ROOF LAYOUT

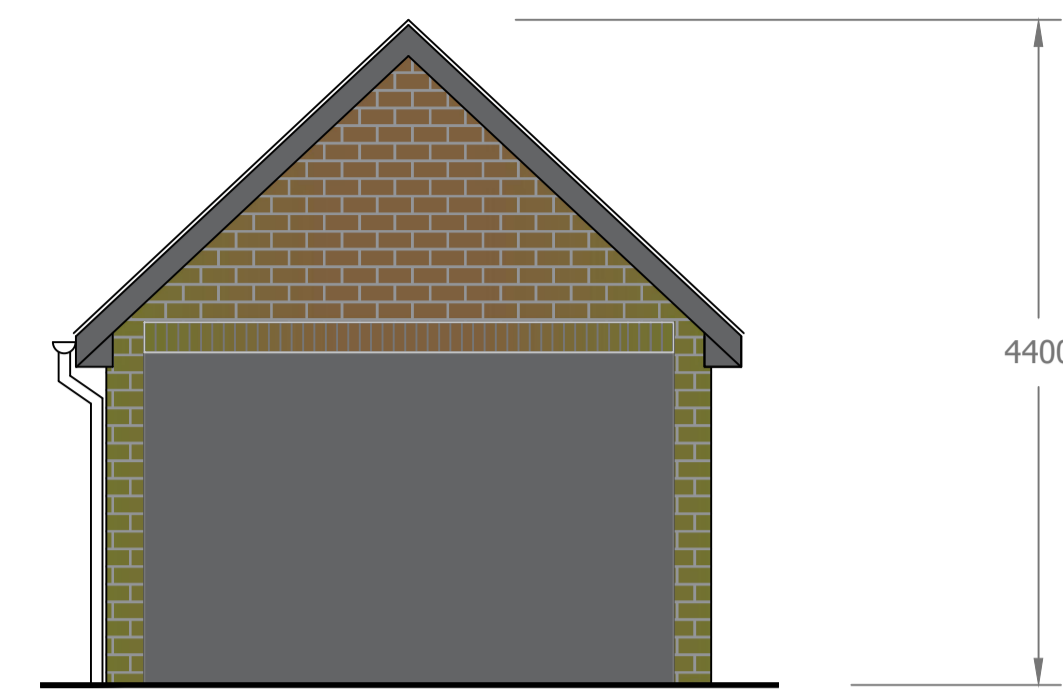


PROPOSED FRONT ELEVATION

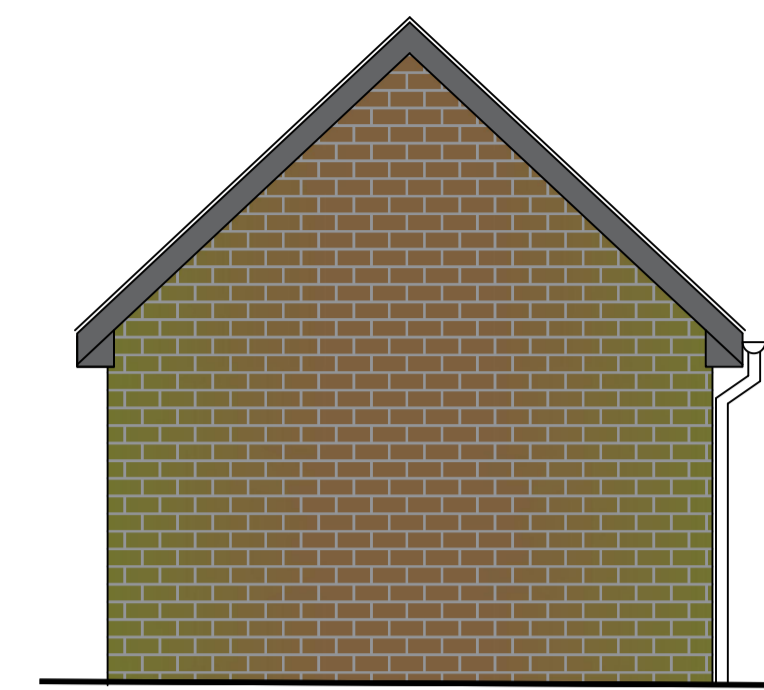


PROPOSED REAR ELEVATION

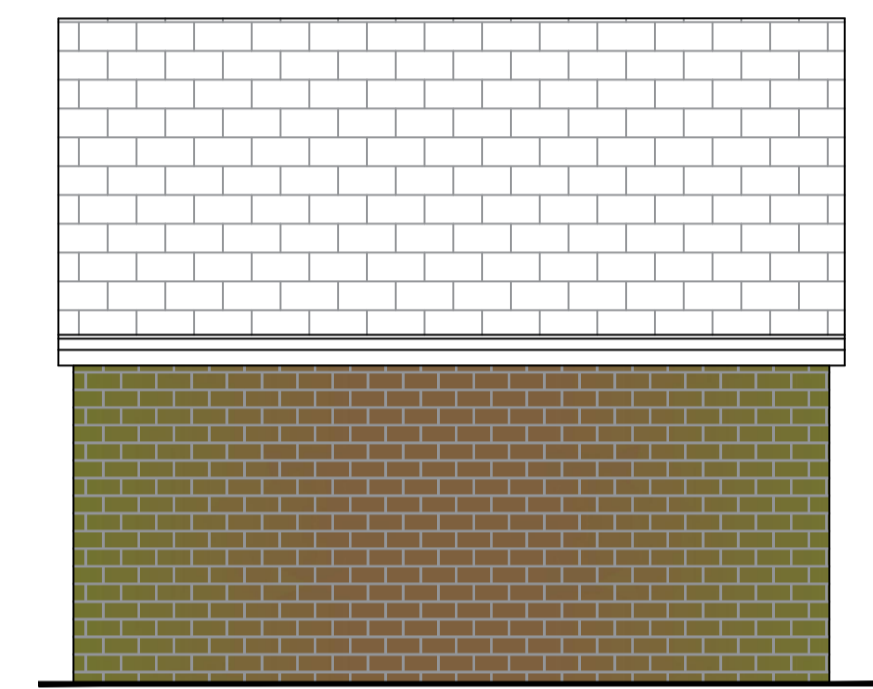


PROPOSED WESTERN ELEVATION

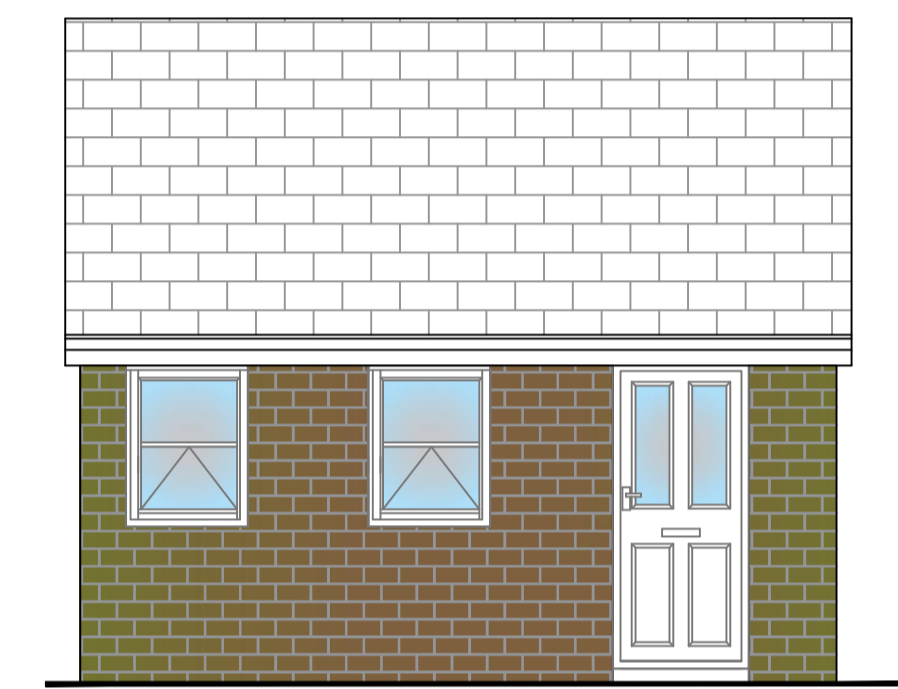


PROPOSED EASTERN ELEVATION

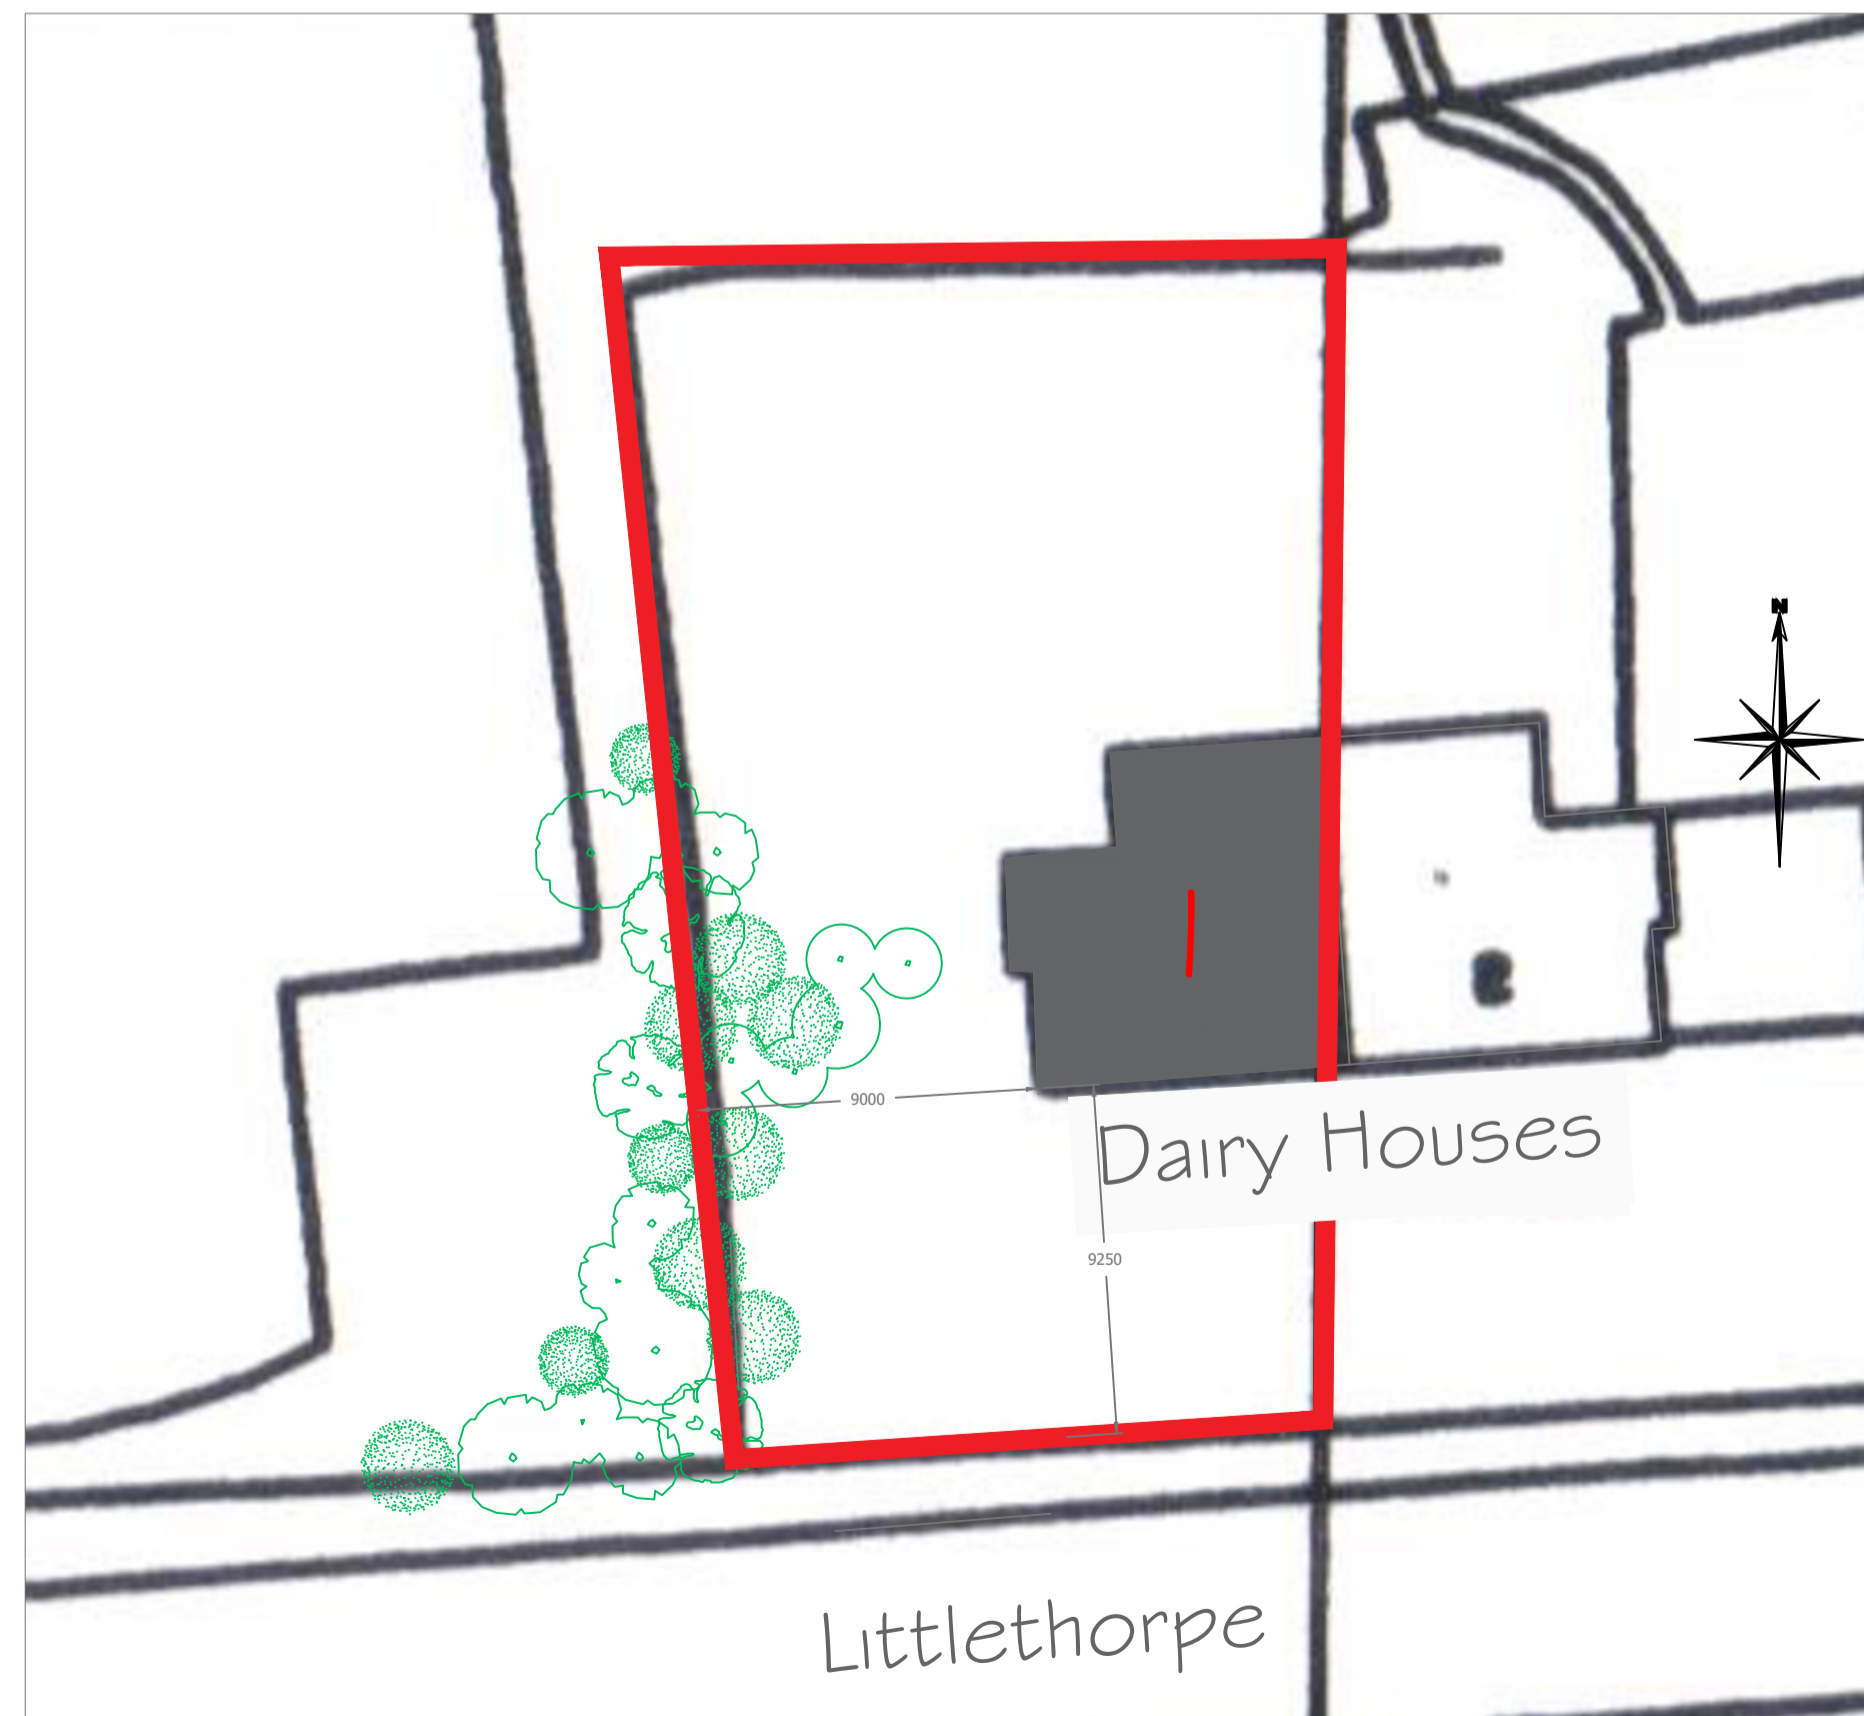


Existing Site Plan - Scale 1:200

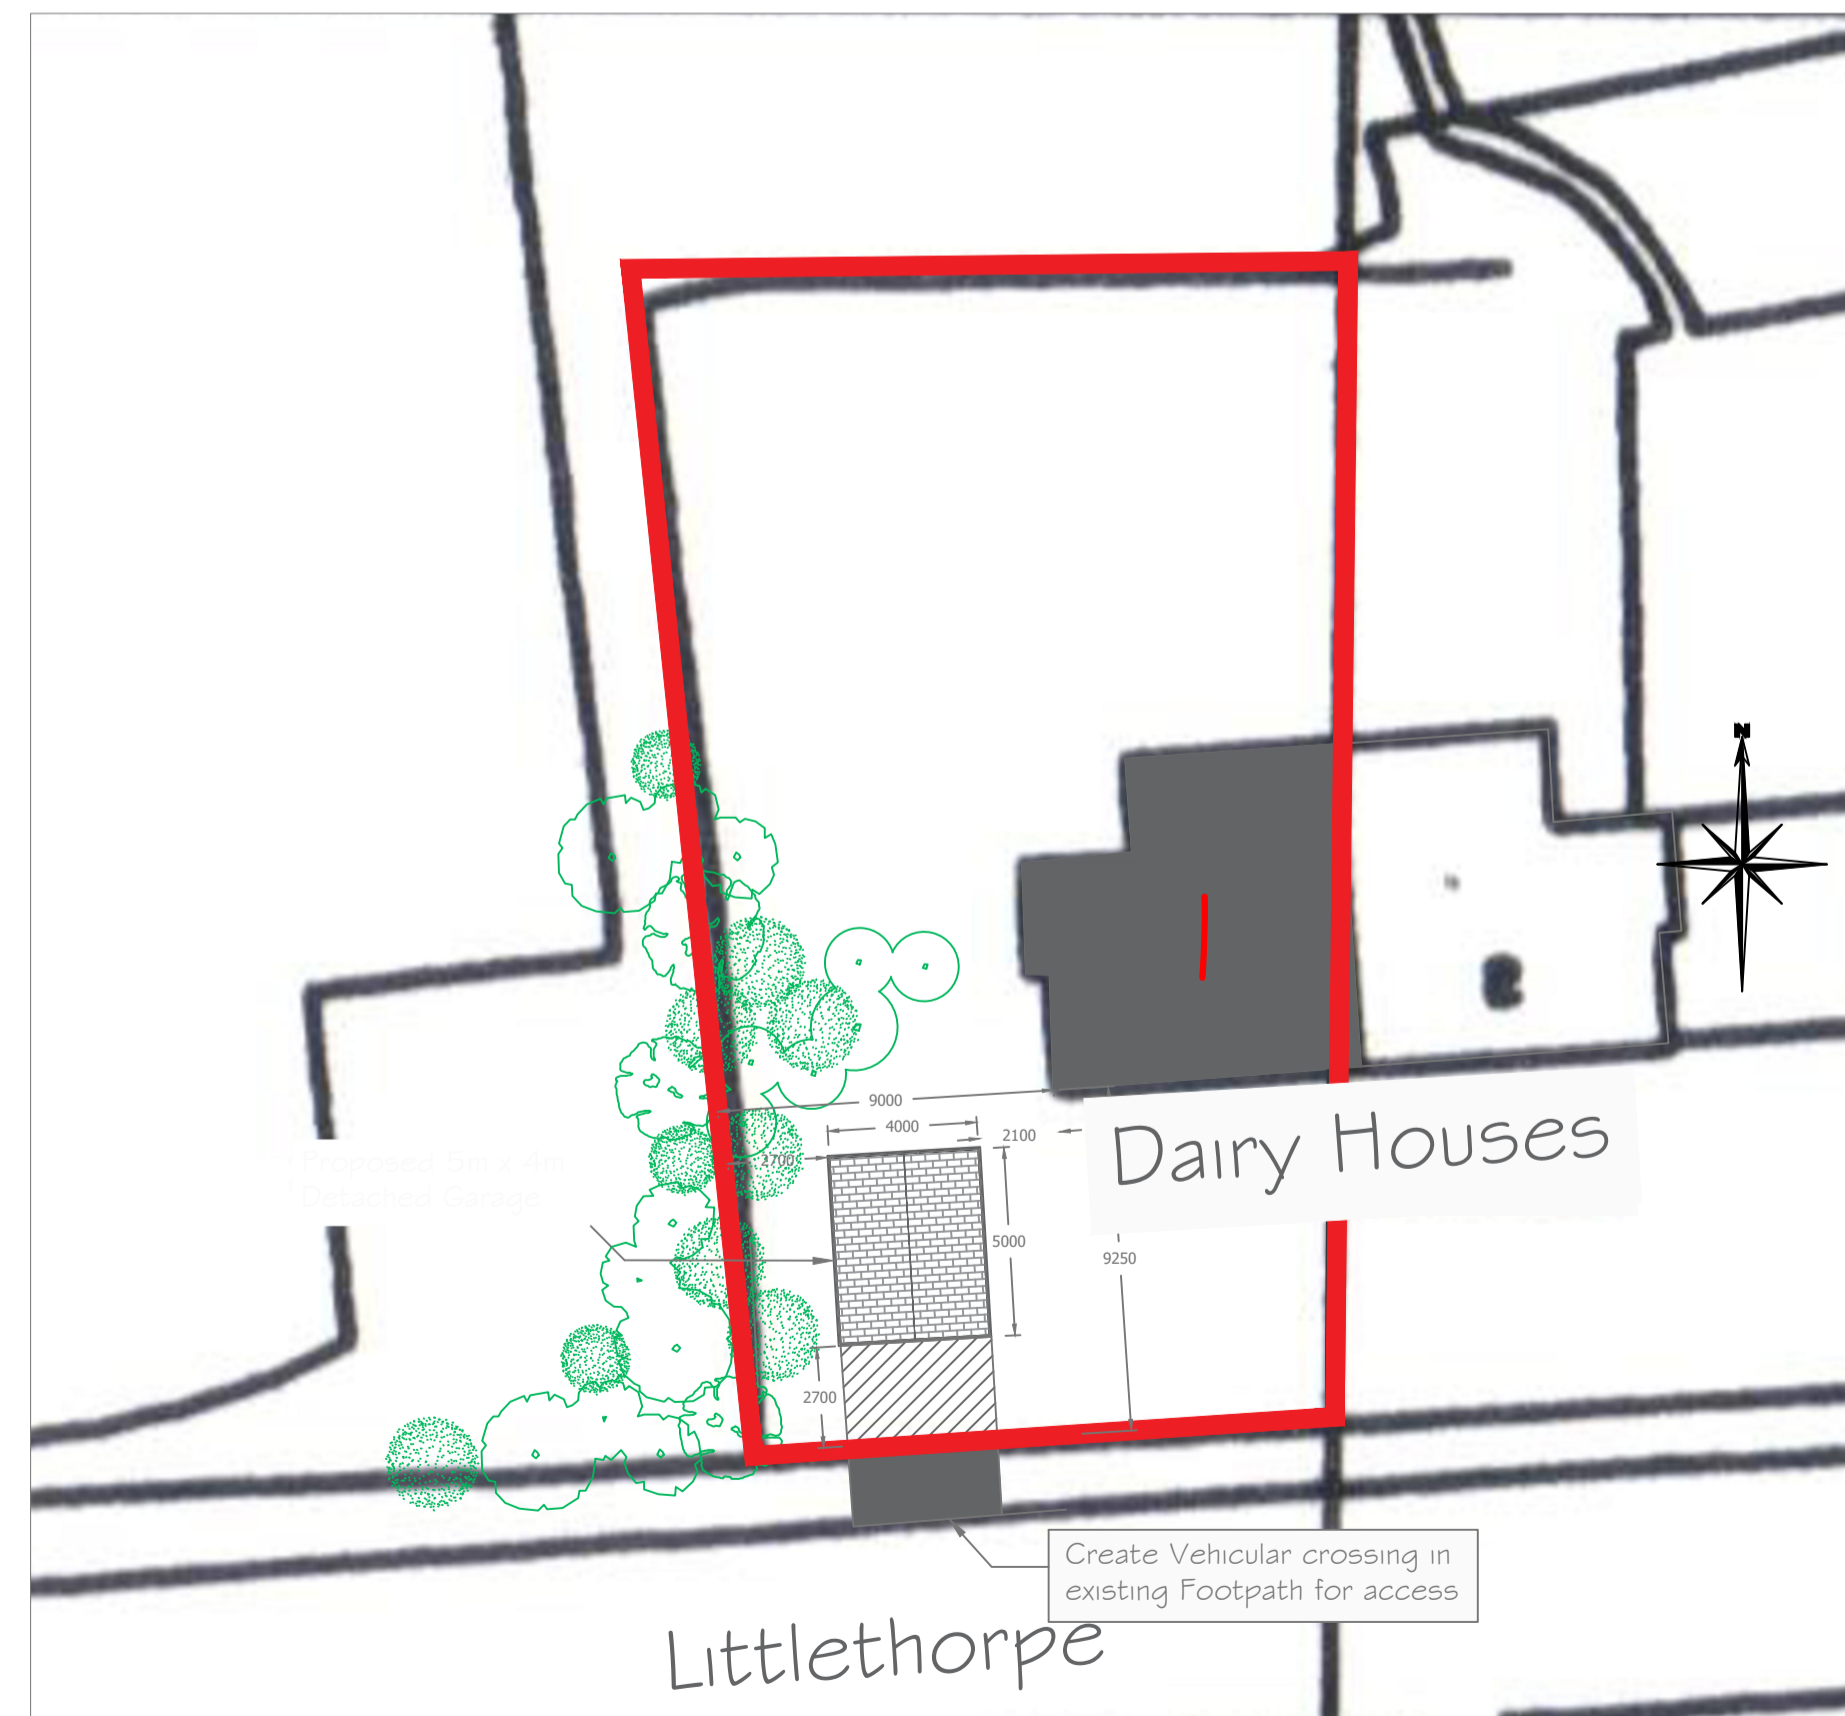

Proposed Site Plan - Scale 1:200

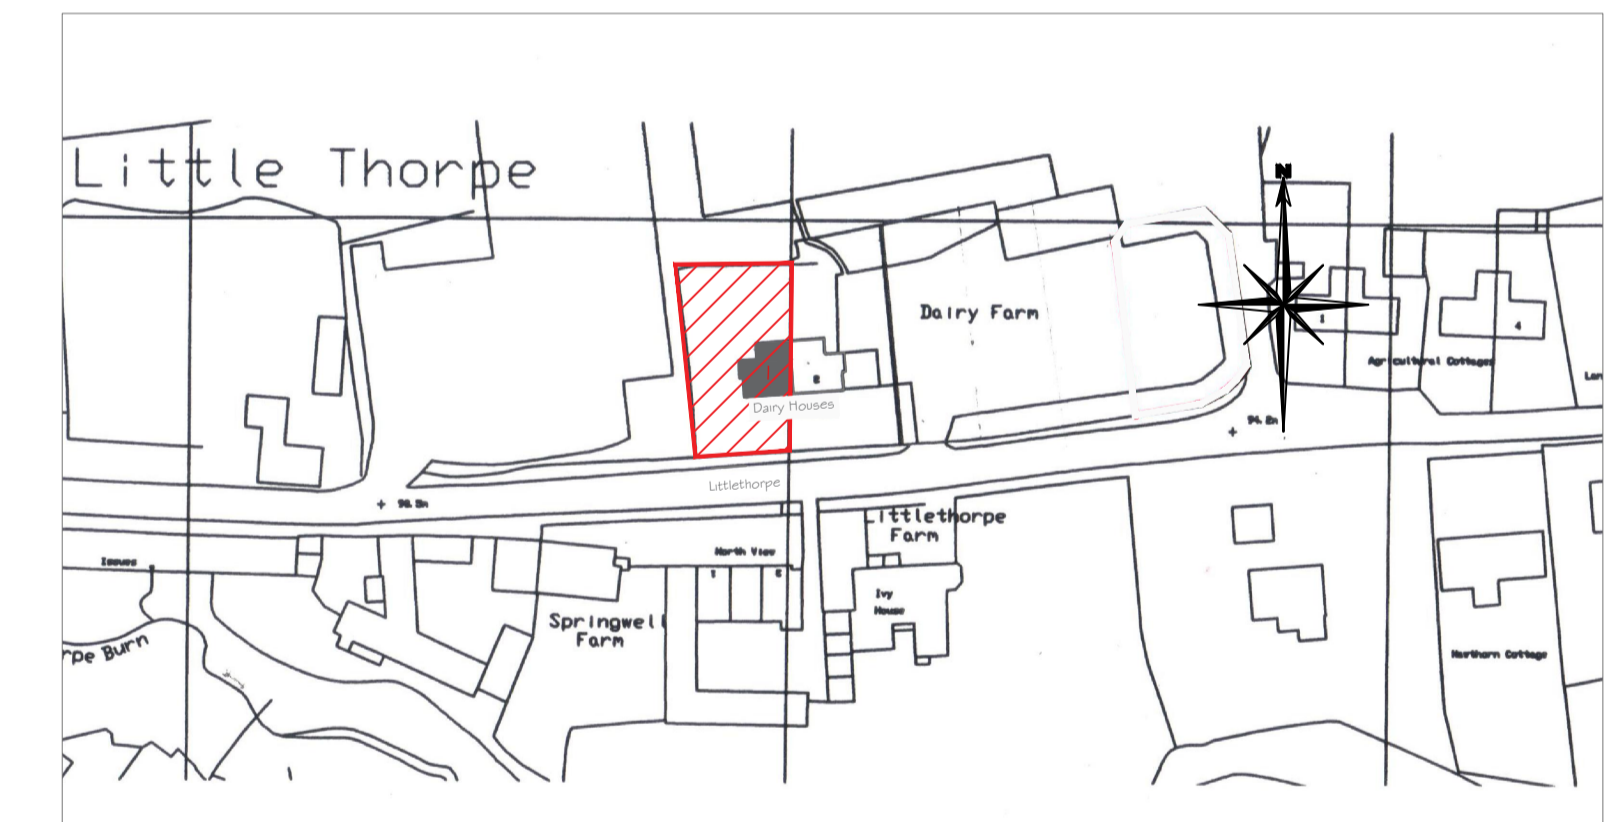

Location Plan - Scale 1:1250

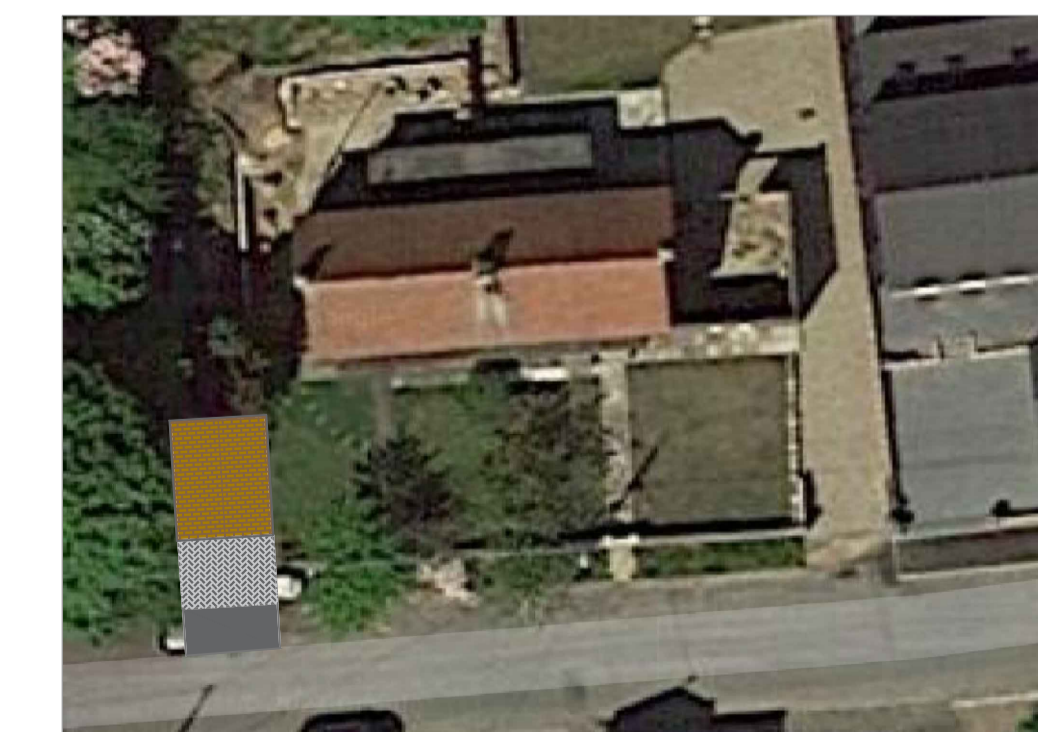

Aerial Plan - not to scale

Name and Address Mr T. Dixon 1 Dairy Houses Littlethorpe, Seaham Co. Durham	
Drawing Title Existing Site Plan and Proposed Layouts and Elevations	

Project Detached Garage	Sheet 1 OF 1
Date August 2021	Drawing Number 1 DHLT/CEDS/01
Scale 1:50/1:200/1:1250	