




GENERAL NOTES:-
 THIS DRAWING IS TO BE READ IN CONJUNCTION WITH ALL WILTON ARCHITECTURAL SERVICES DRAWINGS FOR THE PROJECT.
ACCURACY OF DRAWINGS:-
 1/NO DIMENSIONS TO BE SCALED FROM THE DRAWING.
 2/ALL DIMENSIONS TO BE TAKEN FROM THE 3/ANY DISCREPANCIES BETWEEN DRAWN & SPECIFIED INFORMATION TO BE 4/IF IN DOUBT-ASK
DEMOLITIONS
 ALL STRIPPING OUT AND DEMOLITION WORKS ARE SUBJECT TO STRUCTURAL INVESTIGATIONS.

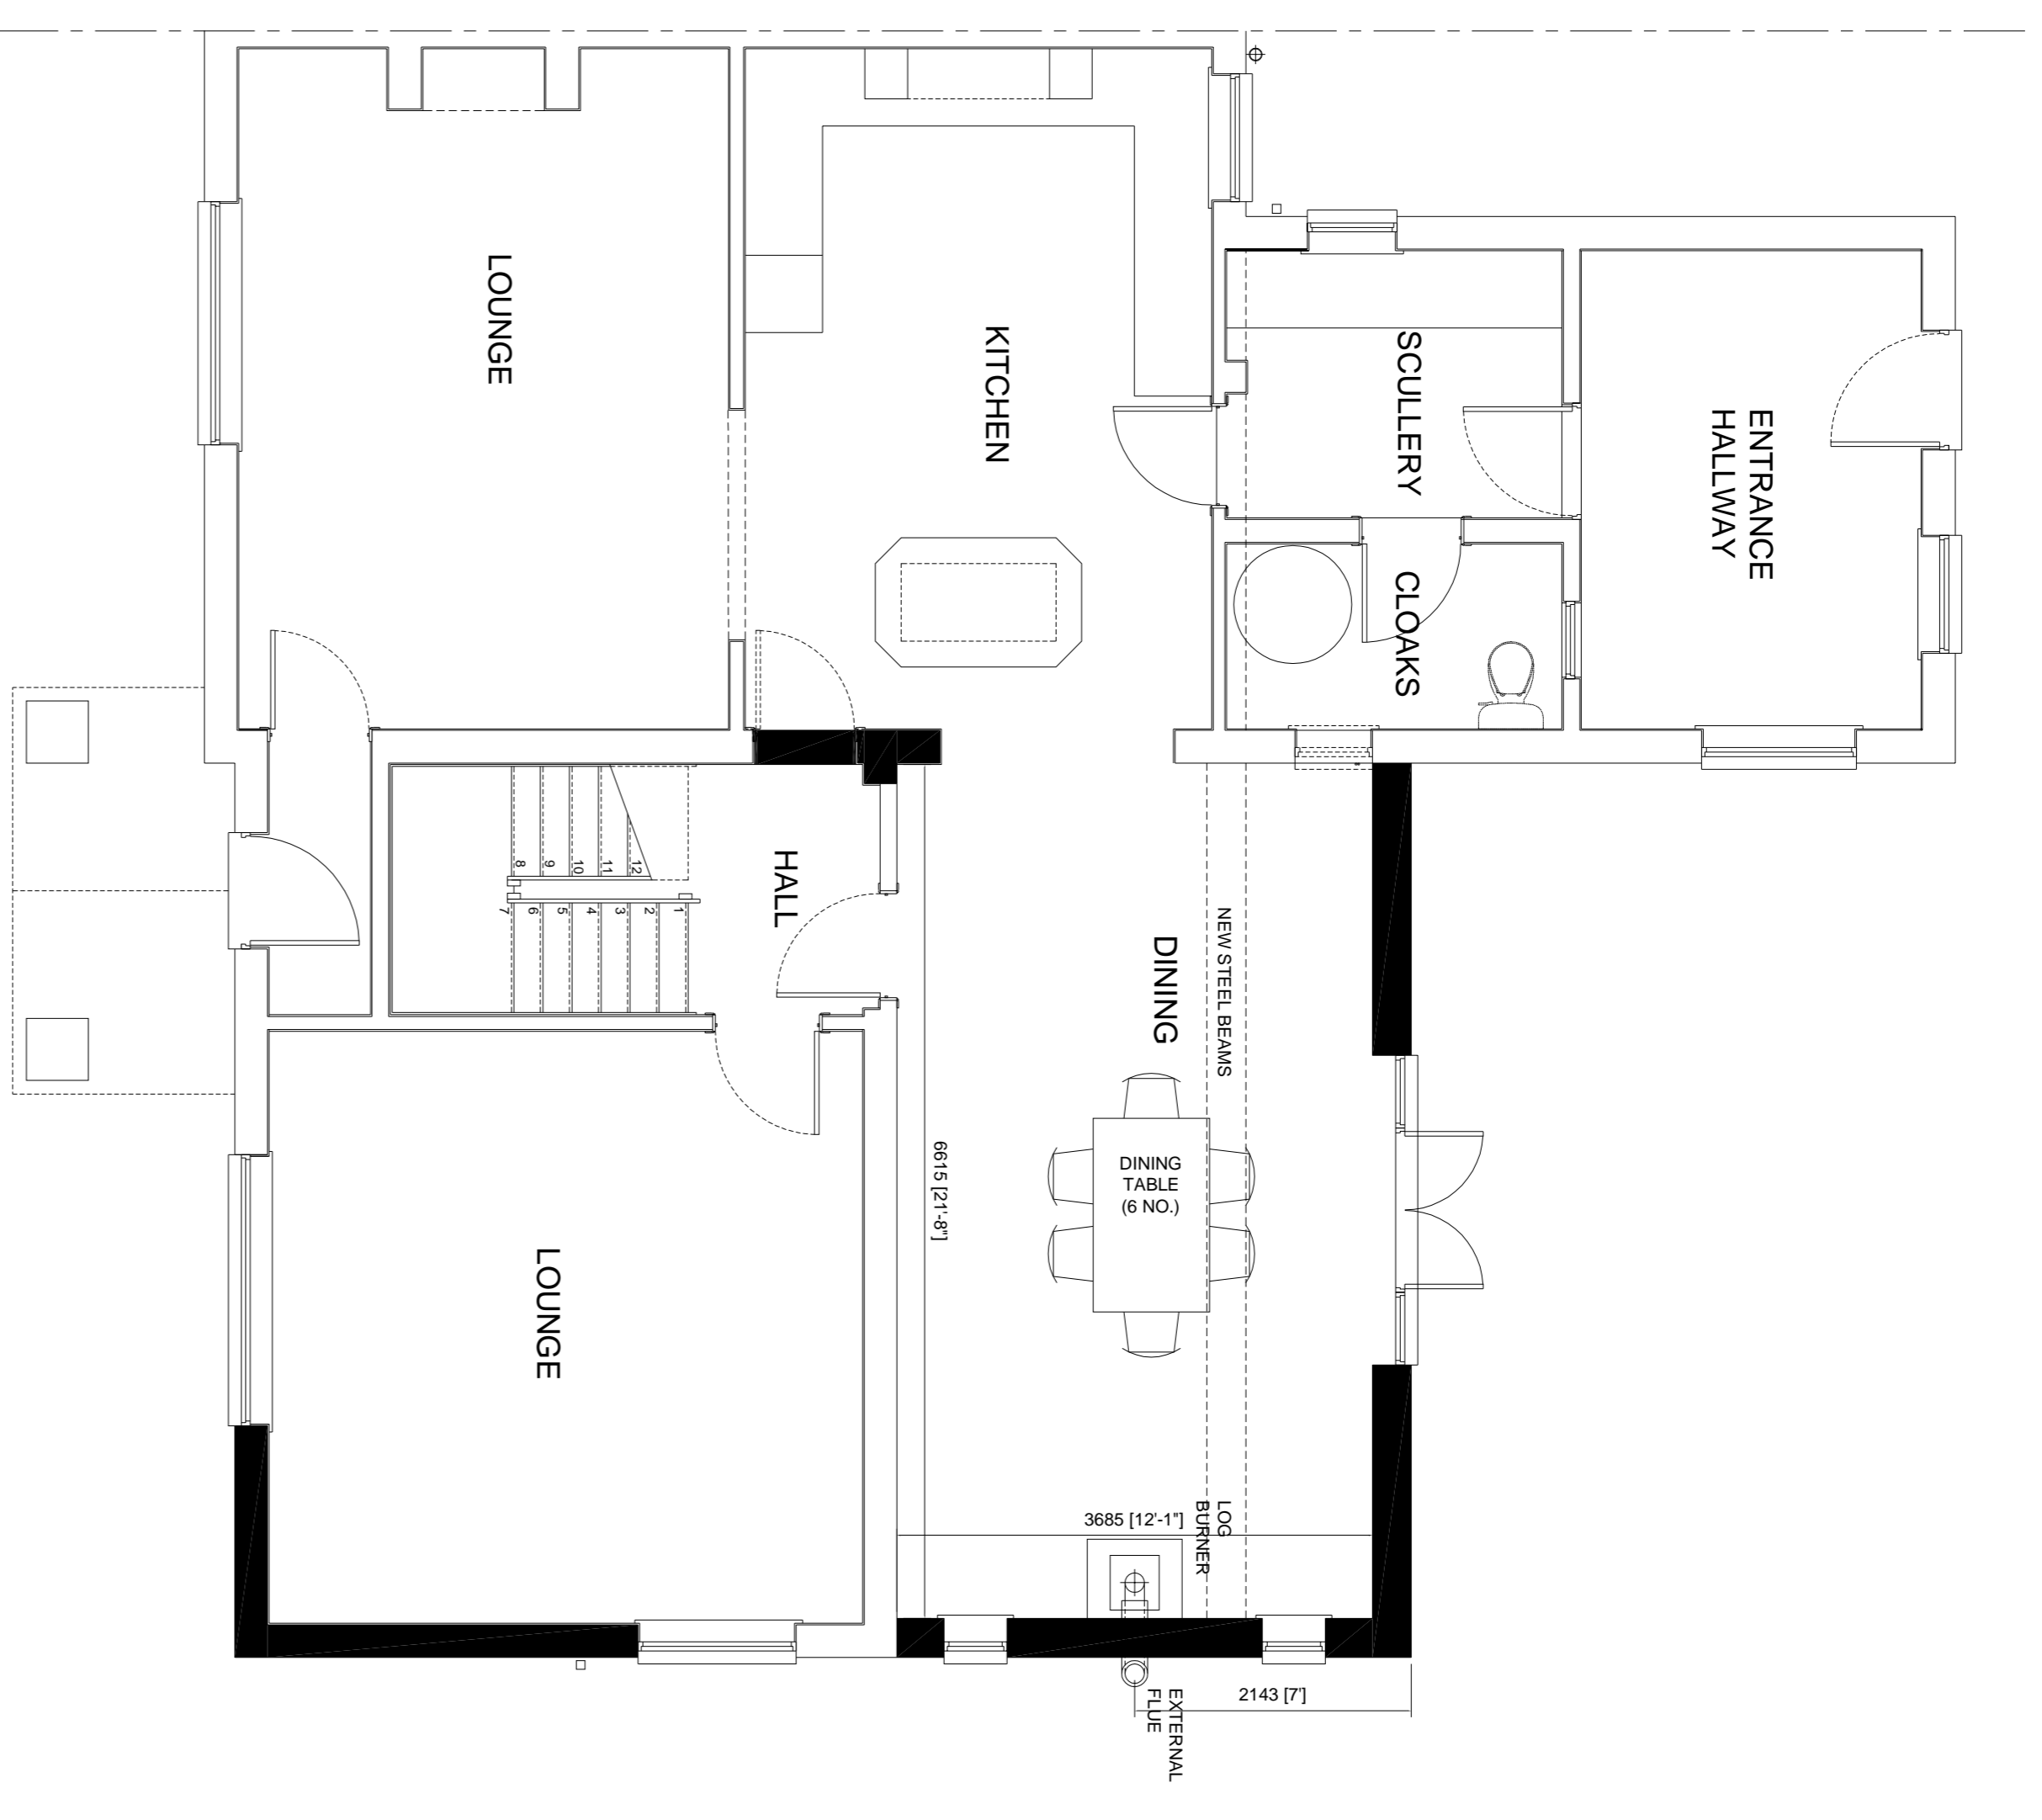


PROPOSED GROUND FLOOR LAYOUT..

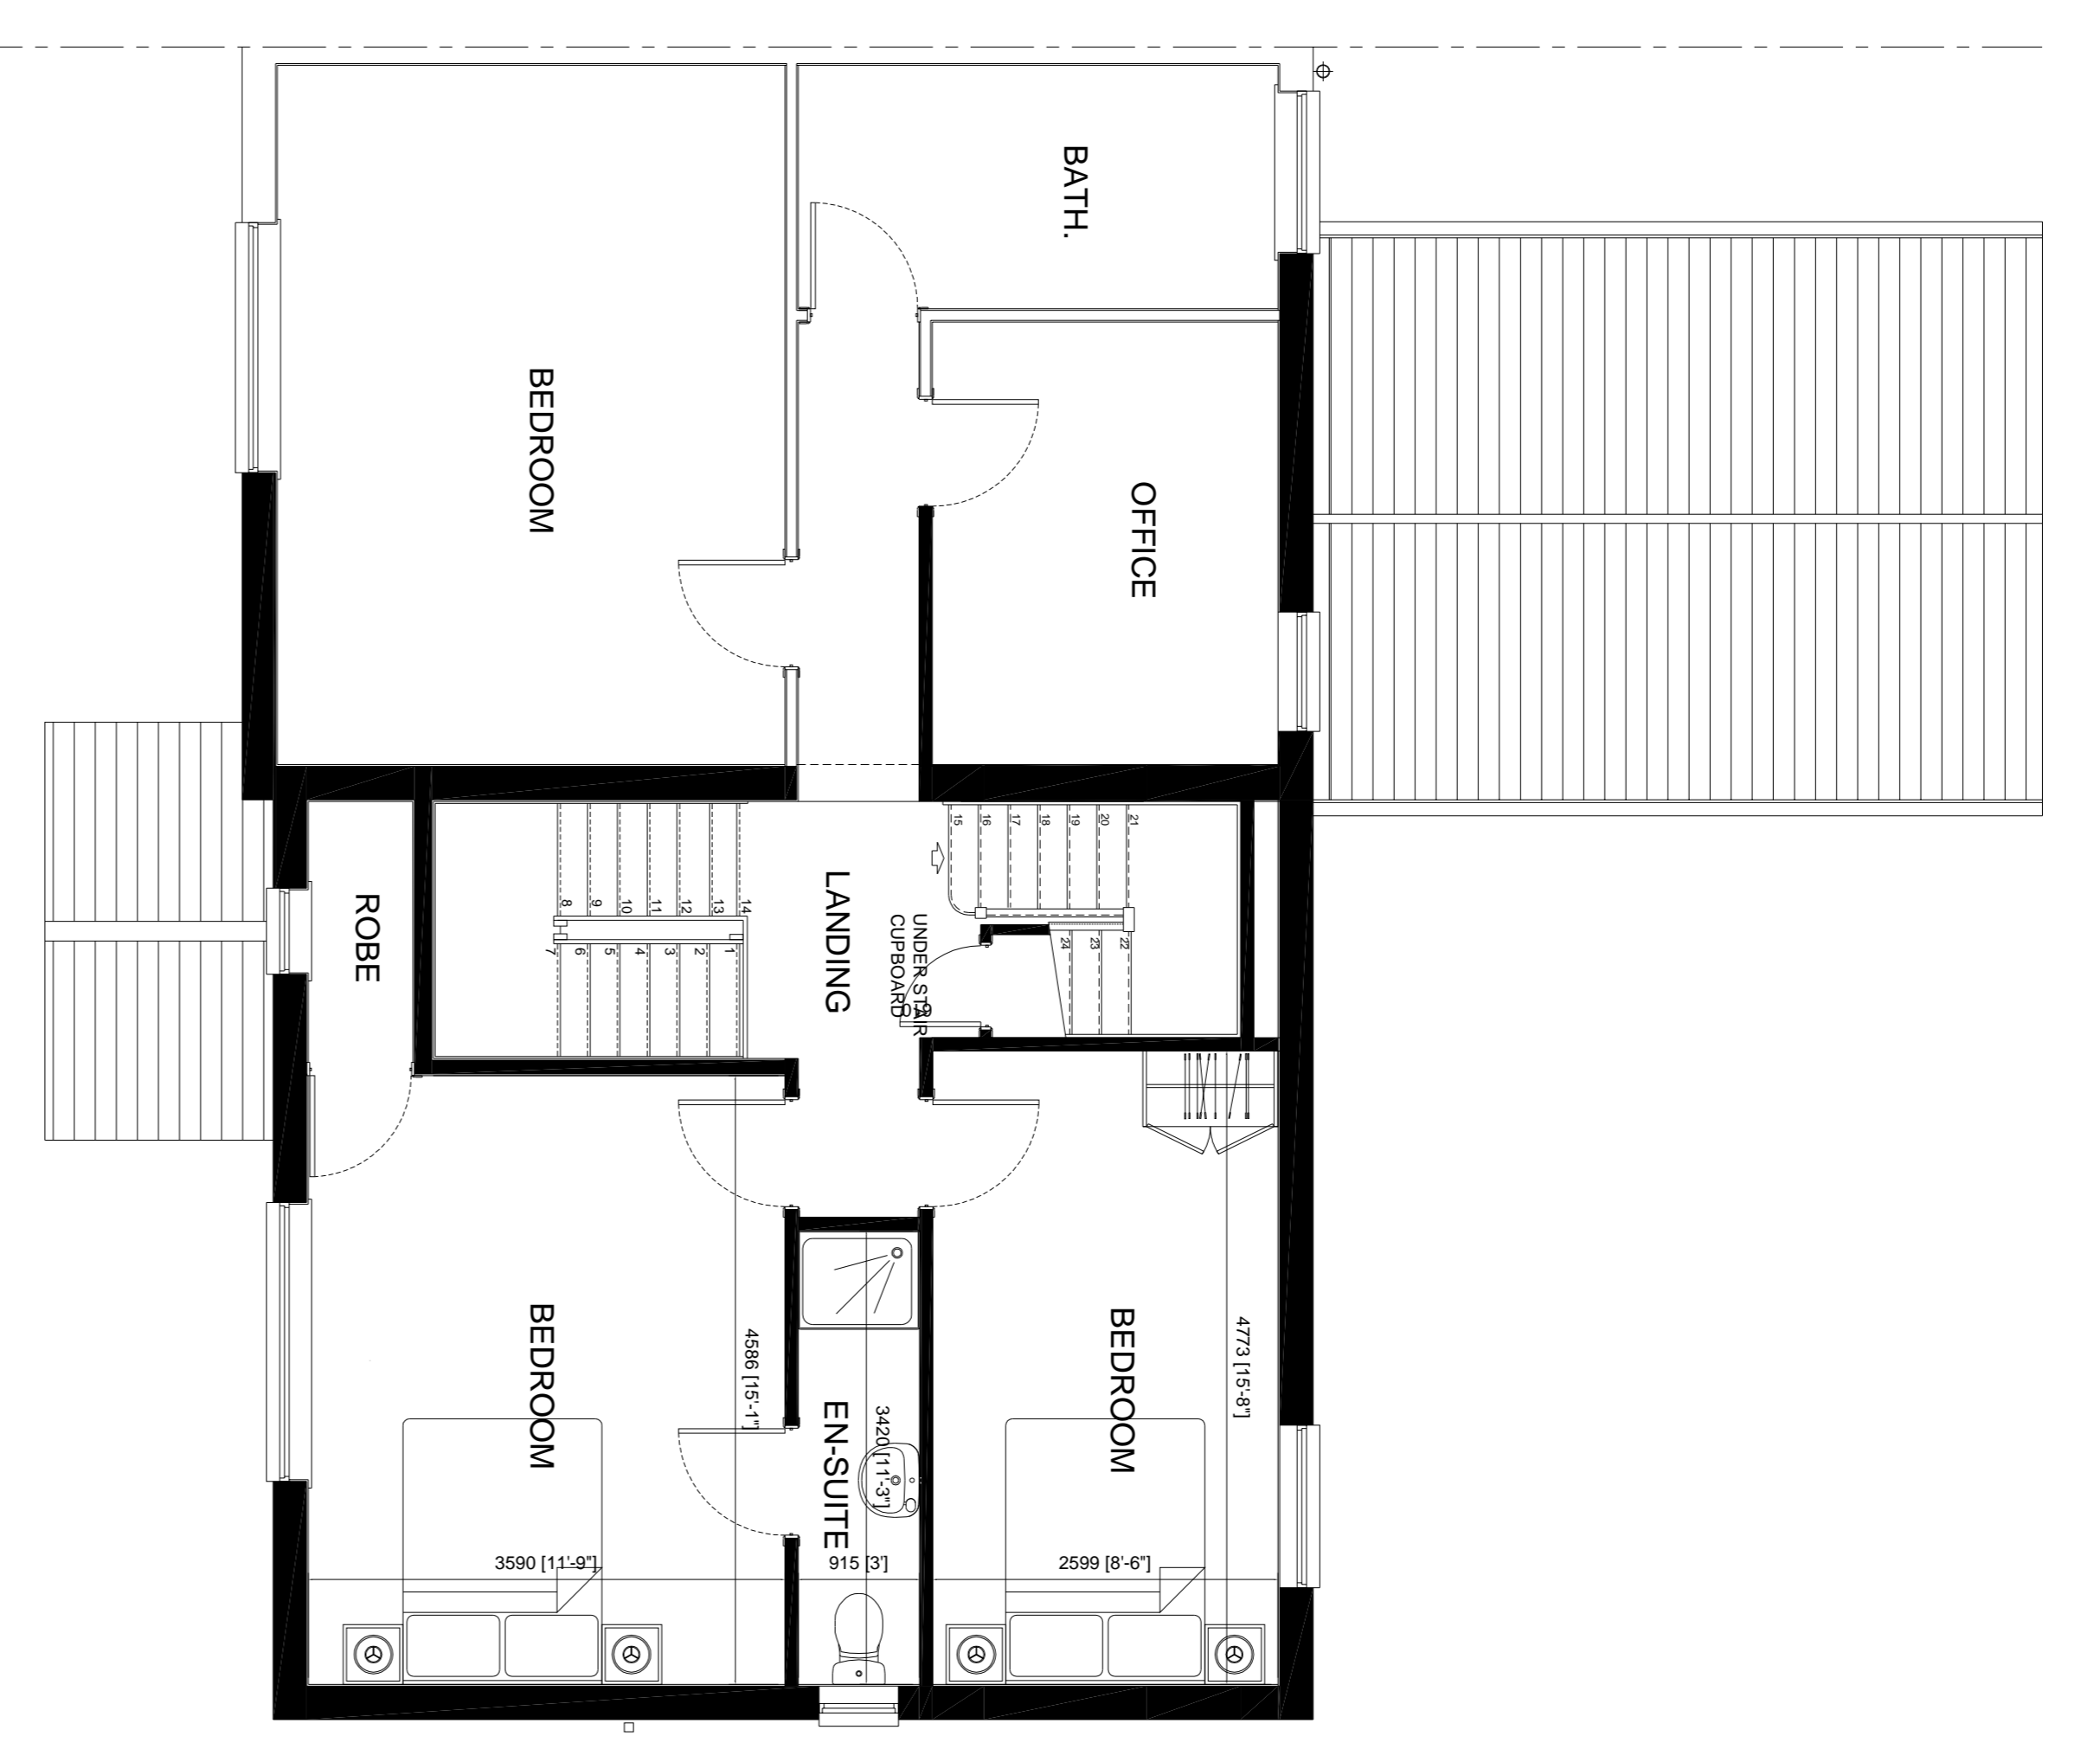

PROPOSED FIRST FLOOR LAYOUT..

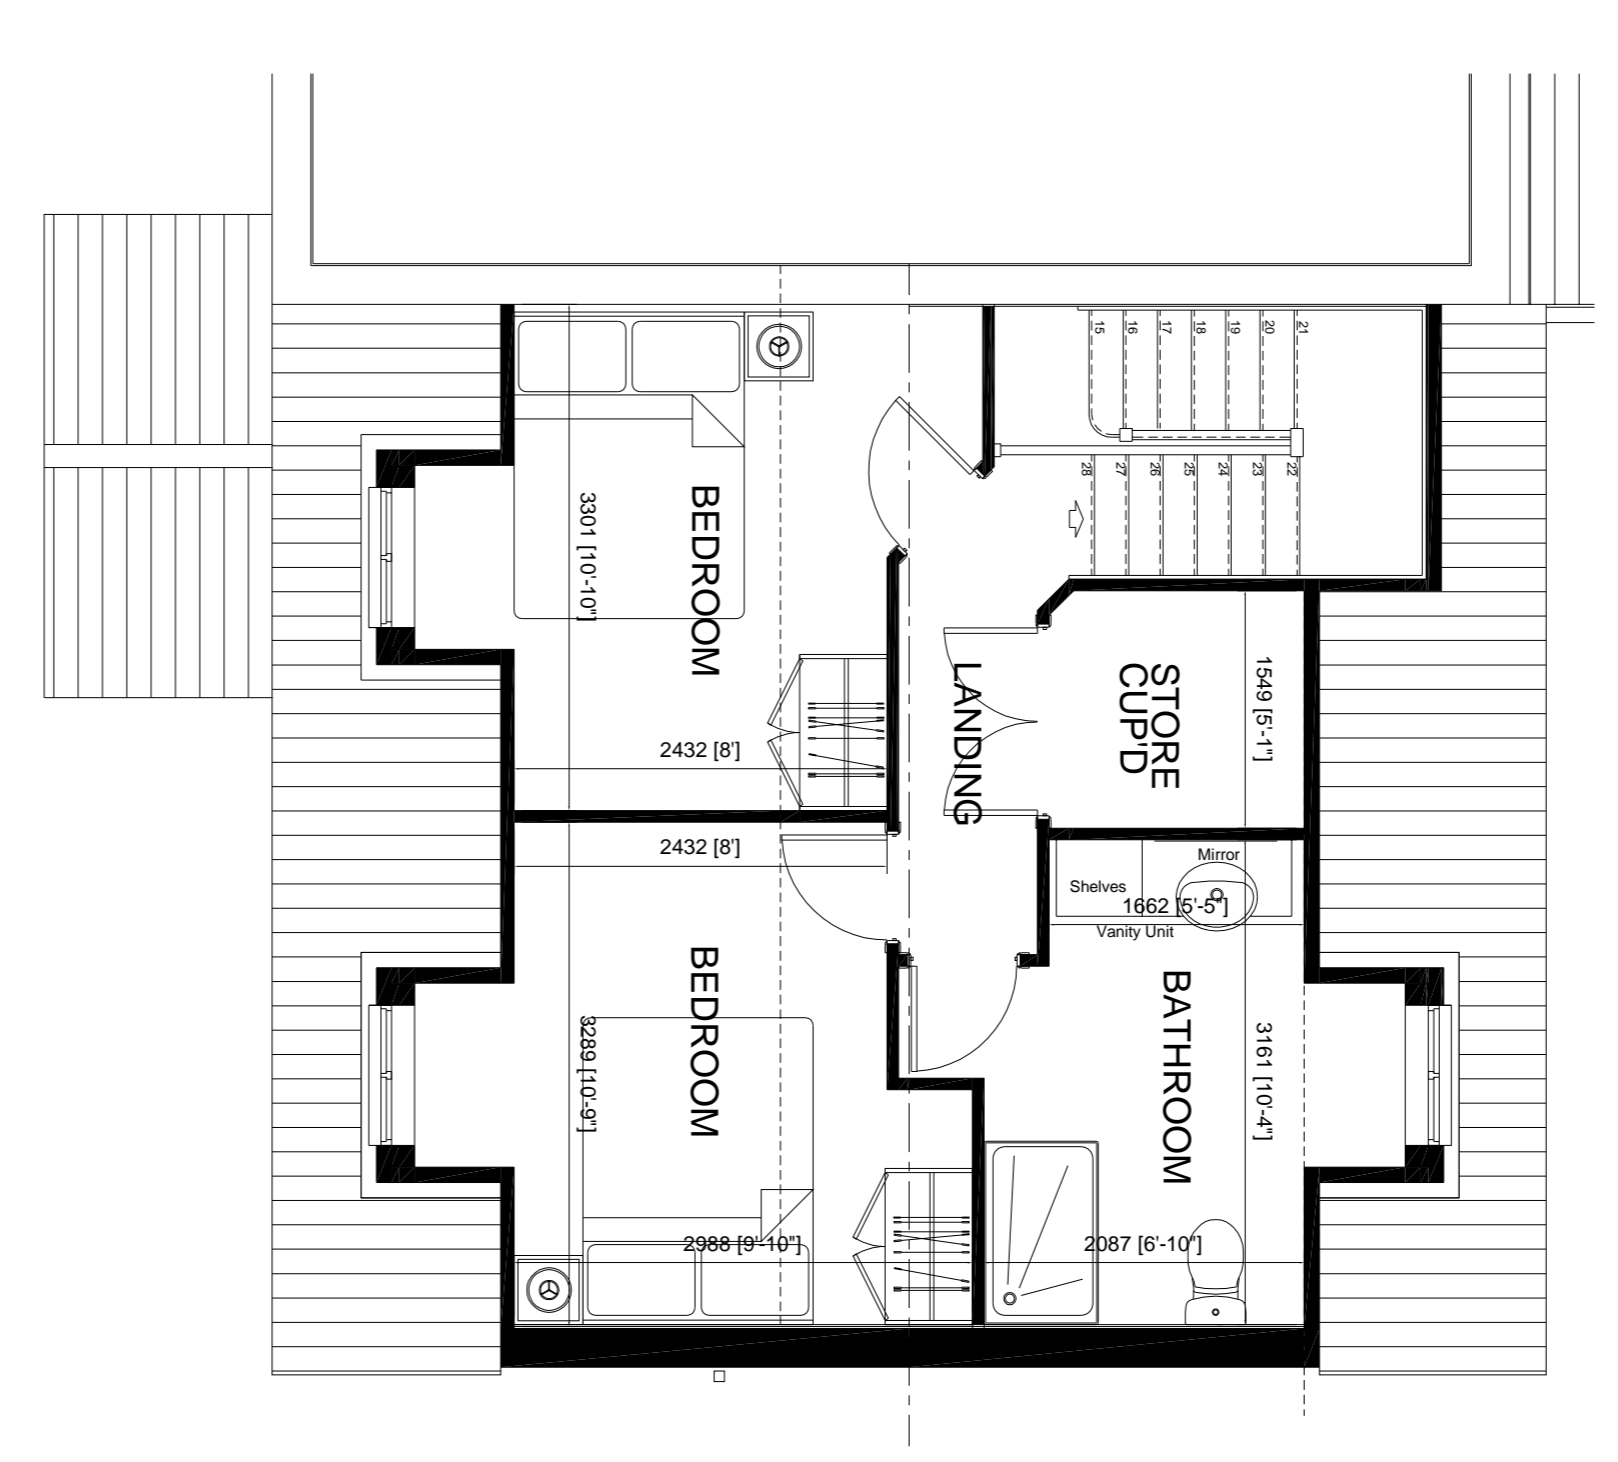

PROPOSED SECOND FLOOR LAYOUT..

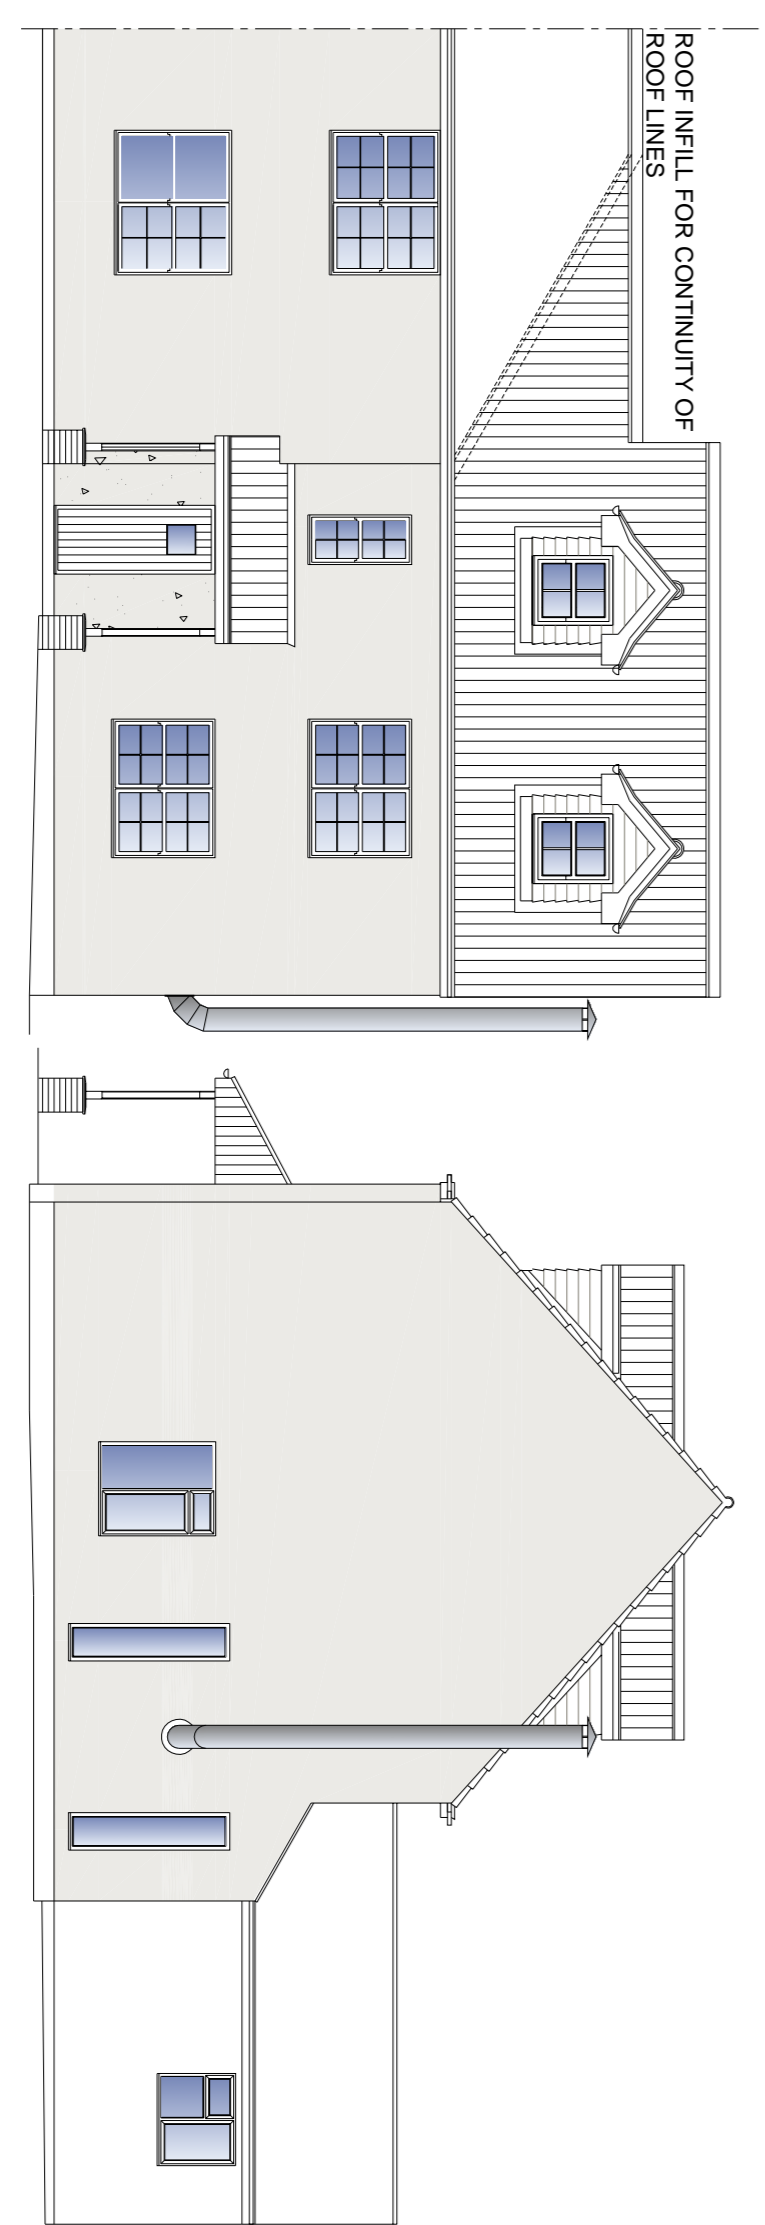

PROPOSED NORTH EAST ELEVATION.

PROPOSED NORTH WEST ELEVATION.



PROPOSED NORTH WEST ELEVATION.

PROPOSED SOUTH EAST ELEVATION.

WILTON ARCHITECTURAL SERVICES LIMITED

PROJECT: PROPOSED ALTERATIONS TO WESTHOUSE FARM (GRANDSONSWAY) BISHOP MIDDLEHAM, DURHAM DL17 9DY FOR M. & MRS. F. MORGAN

PROPOSED PLANS & ELEVATIONS

DATE	SCALE	DRAWING TITLE
28/04/2021	1:50 & 1:100 @ A1	PLANNING APPLICATION