




NORTH ELEVATION

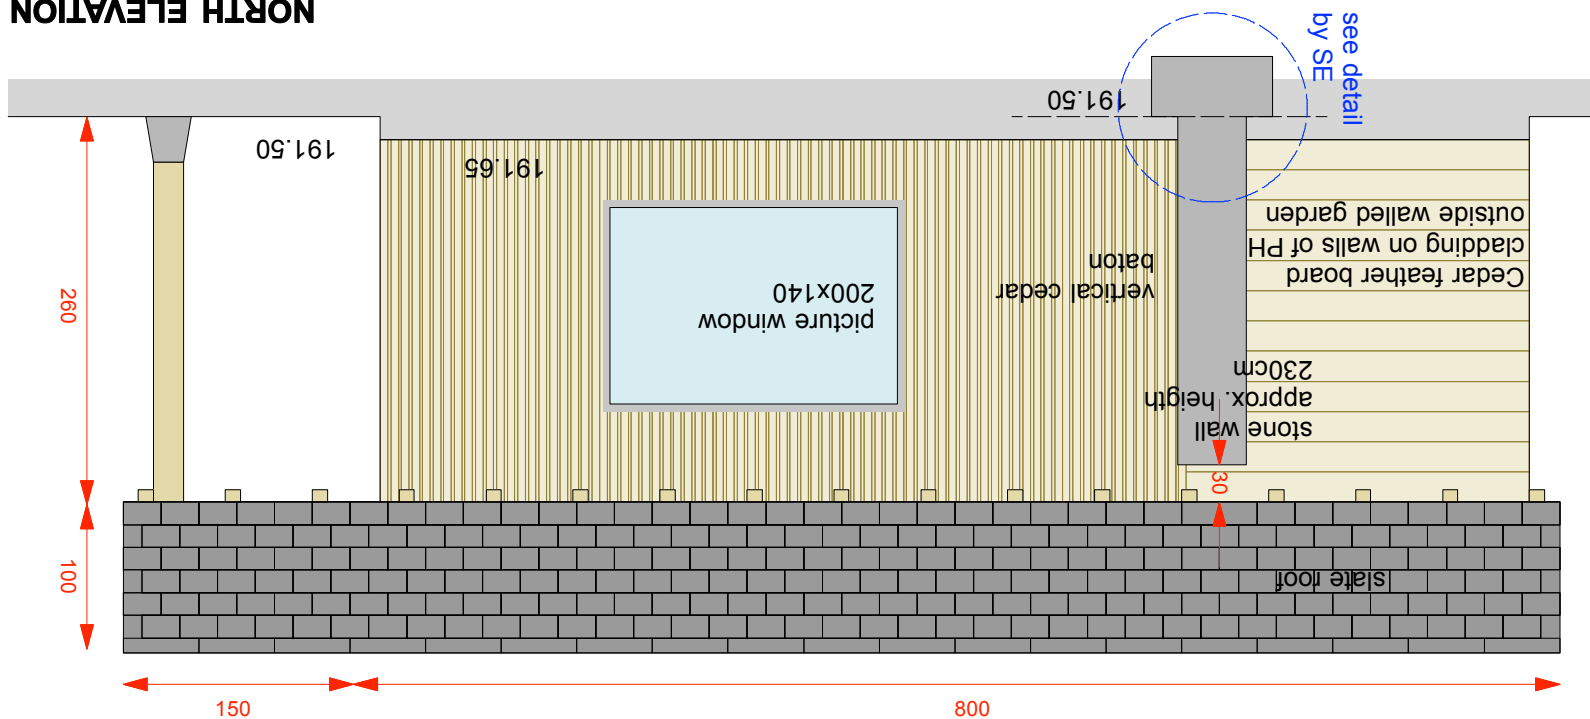


FRONT (WEST) ELEVATION

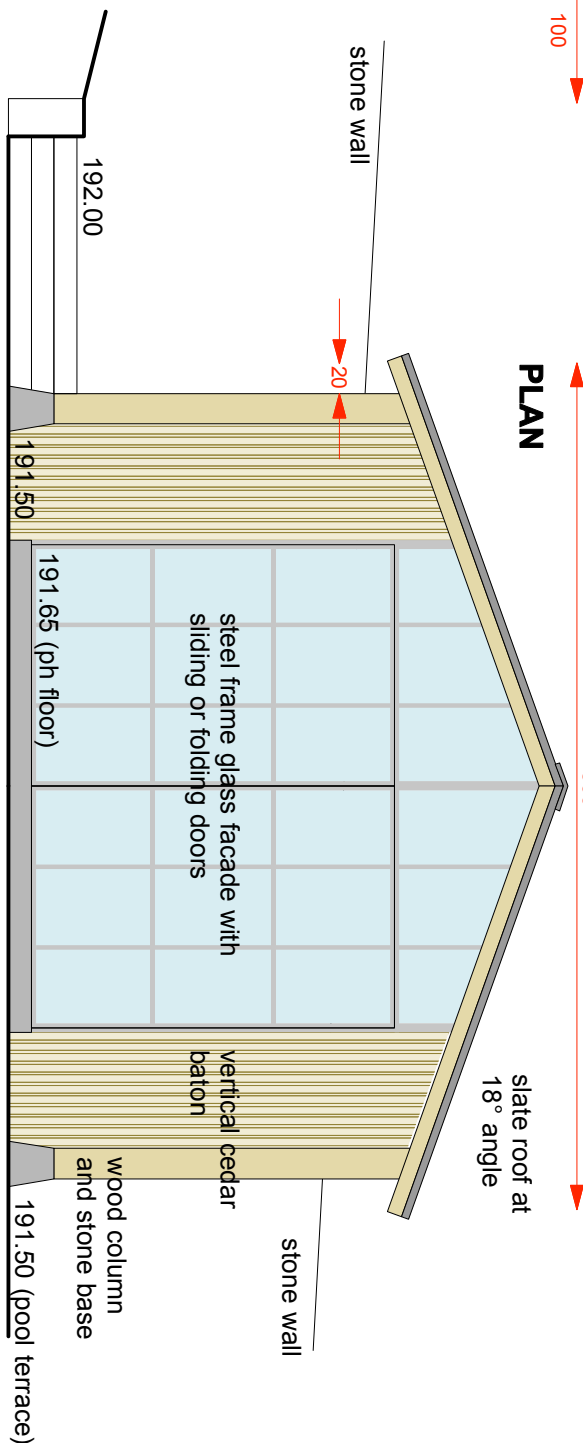

PLAN

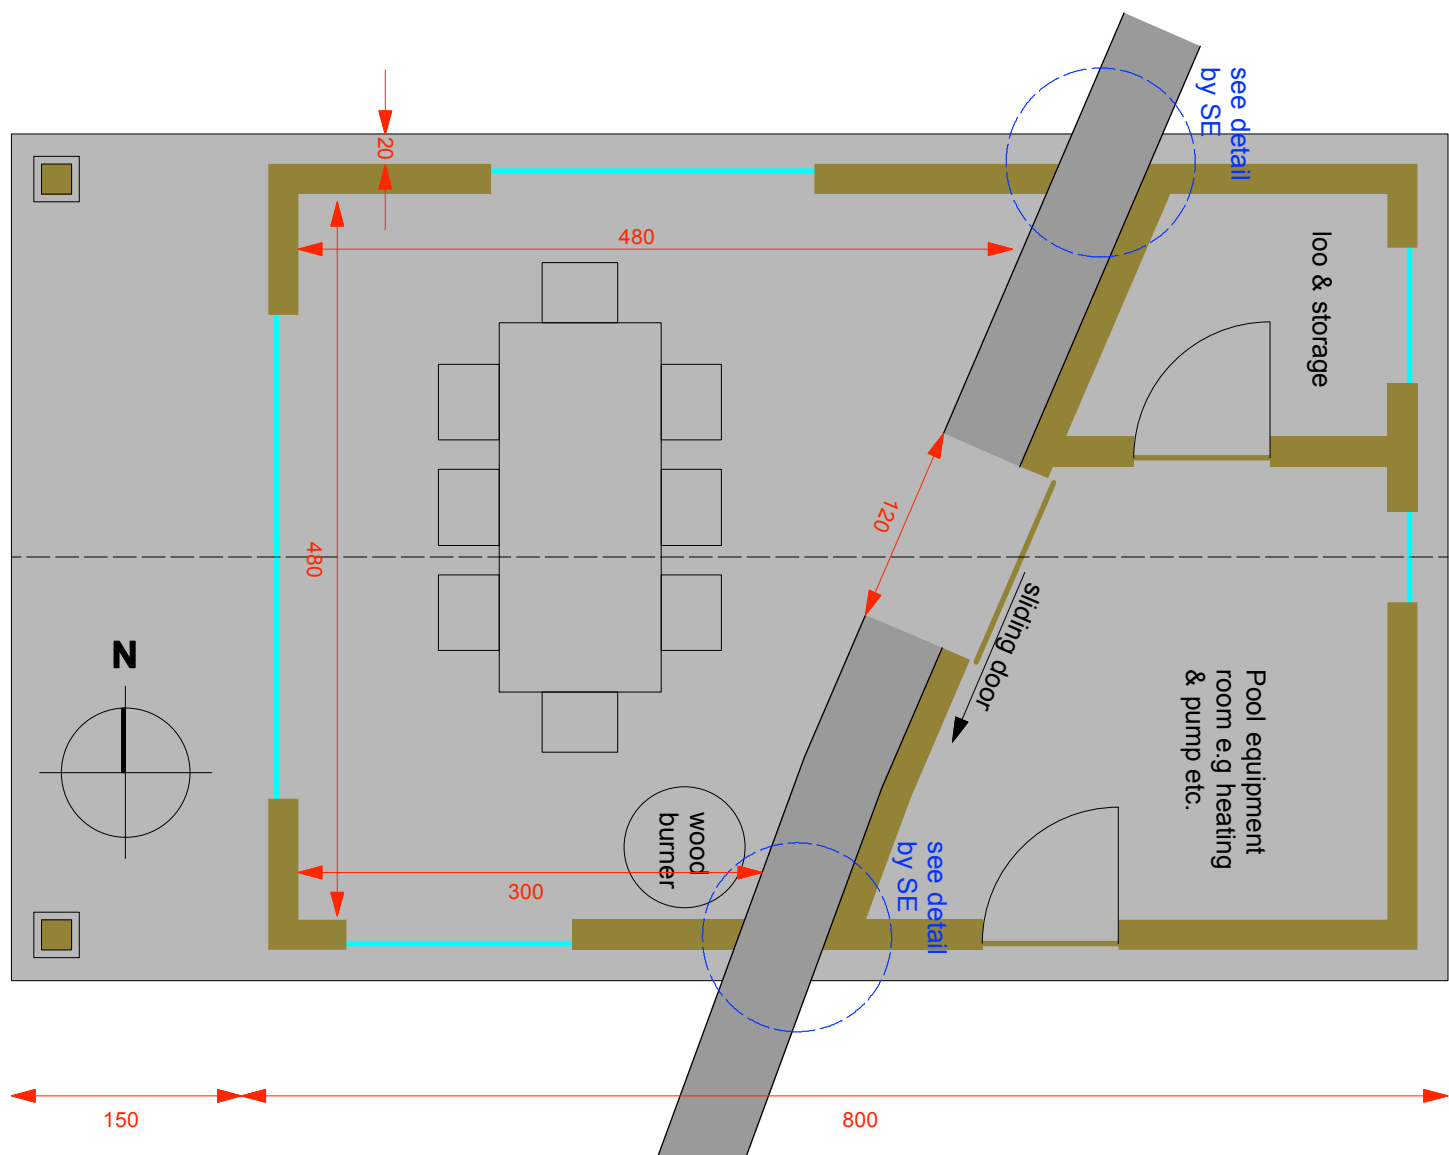

SOUTH ELEVATION

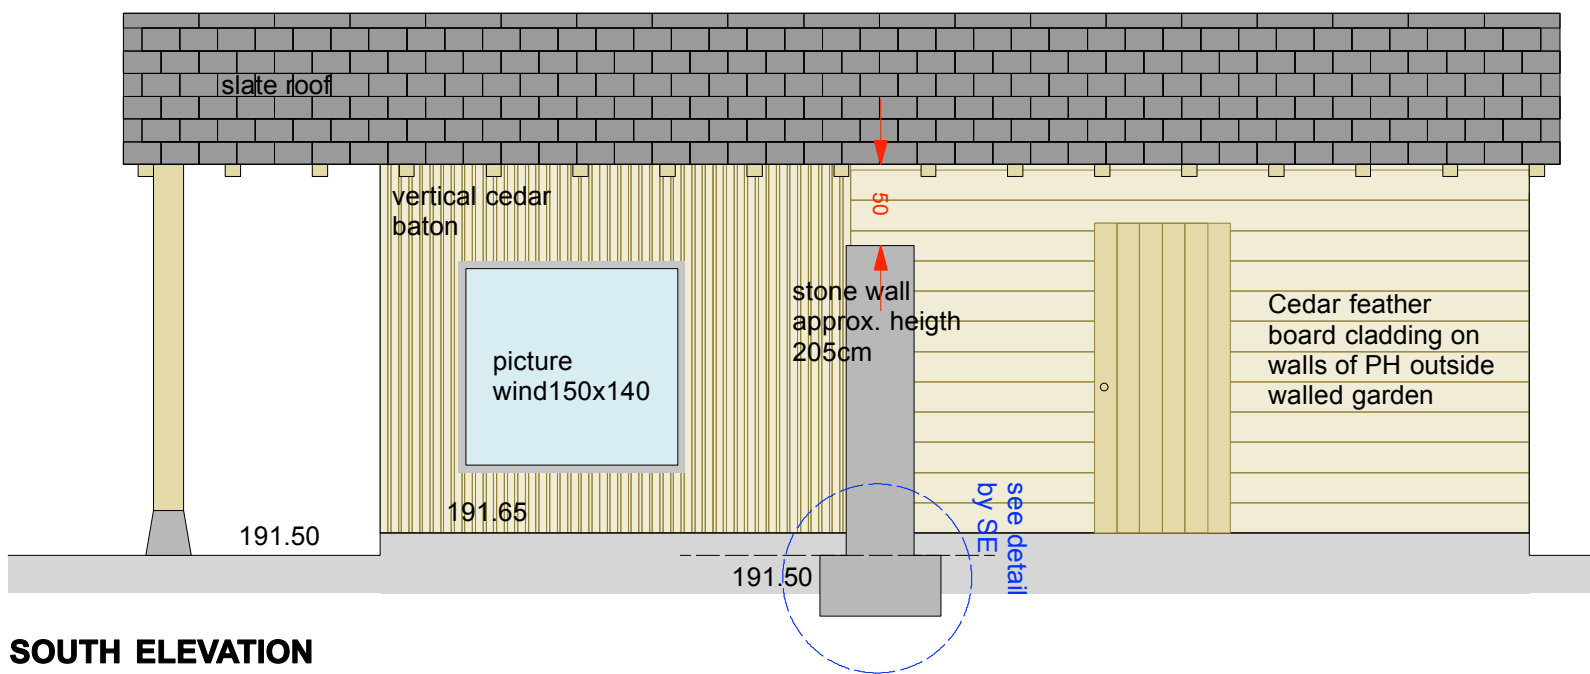

| project: | title: | scale: | date: | drawn: | checked: | status: | drawing no: | revision: |
|-----------------|------------|----------|----------|--------|----------|---------|-------------|-----------|
| Aylesmore Court | Pool House | 1:50 @A3 | 06 07 21 | MLC | TR | Info | 387.15 | |

trees associates | landscape design consultancy

30 Morpeth Road, Gloucester GL1 4TN, UK
t: +44 (0)7973 131966 e: info@treesassociates.com