


Ground Plan

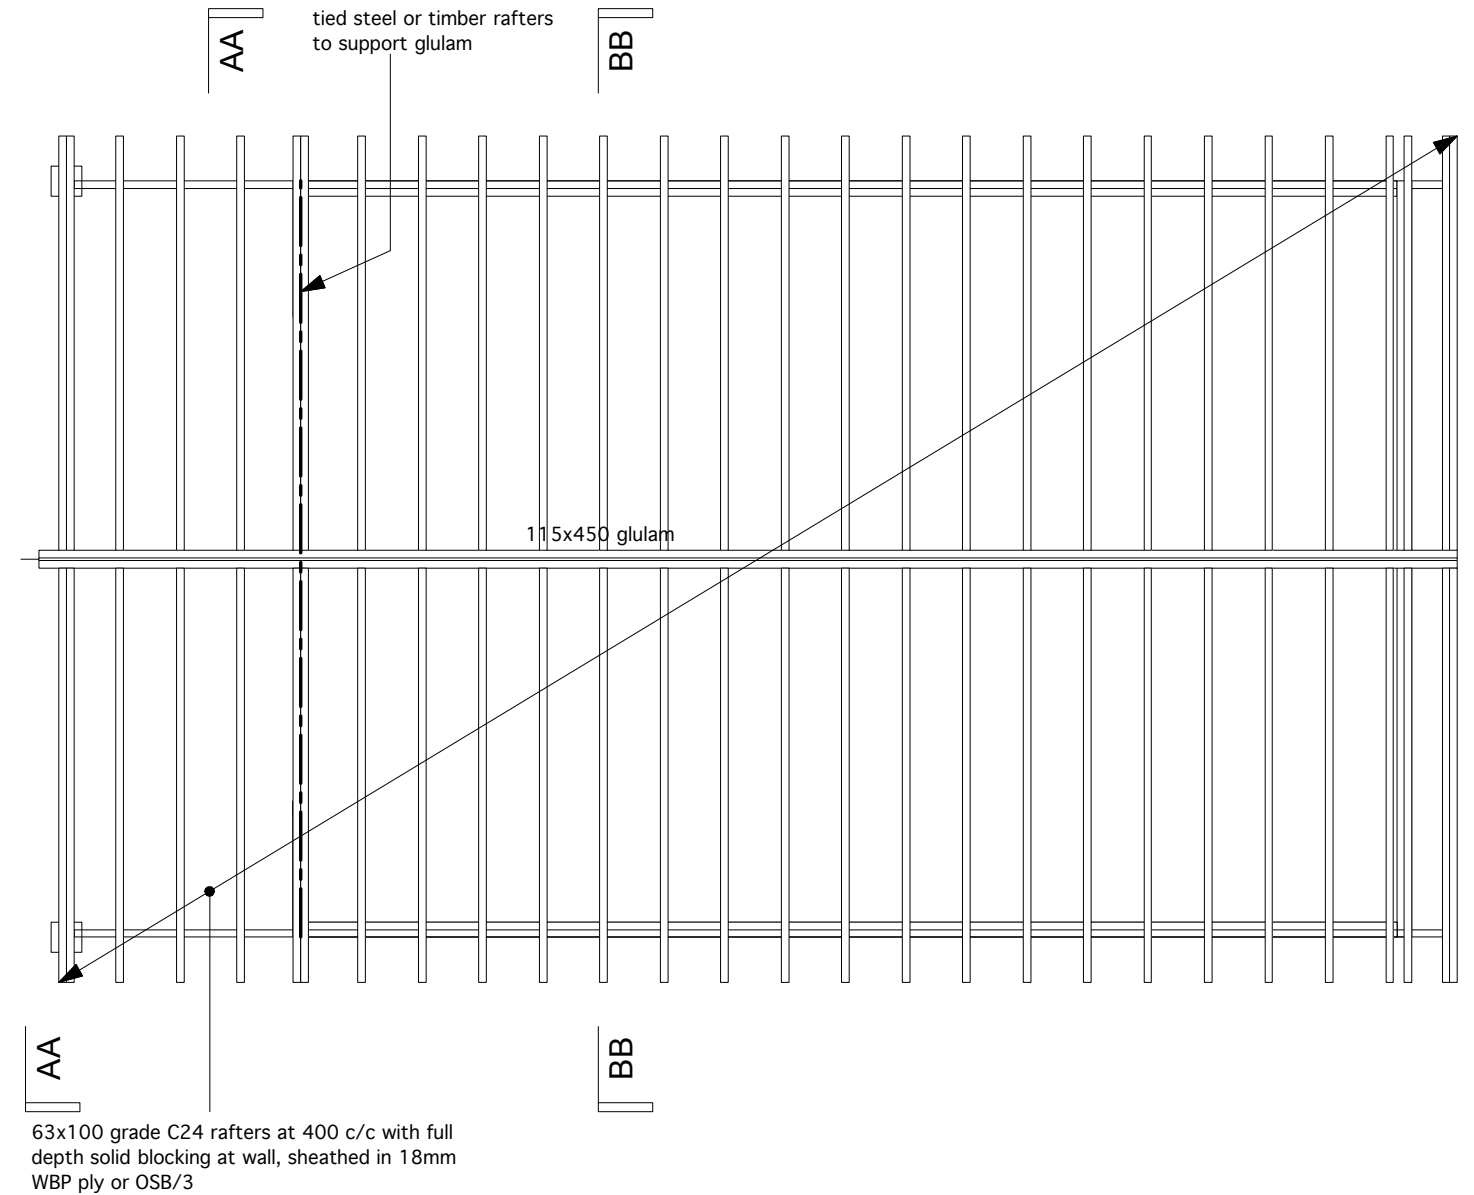

Roof Plan

This drawing is to be read together with all other relevant Architects and Engineers drawings and specification.


© Ling Engineering Limited - All rights described in Chapter IV of the Copyright, Designs and Patents Act 1988 have been asserted. This drawing is to be read in conjunction with the specification and all relevant drawings. Contractor to check all dimensions on site. Do not scale from this drawing. Ling Engineering Limited to be advised of any variation between the drawings and site conditions.

Rev	Date	Description

Client
Frank Macdermott & Martha Holmes

Project
Aylesmore Court, Gloucs.

Location

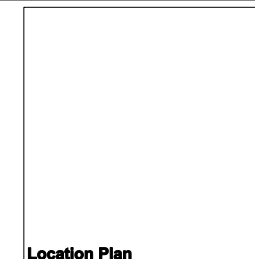

Drawing Title

Pool House Plan GAs

Project Number	Drawing Number	Revision
1021	01	-
Date	Scale	Status
04.08.21	1:50 (A3)	Planning
Drawn	Checked	Approved
GL	-	-

