


60

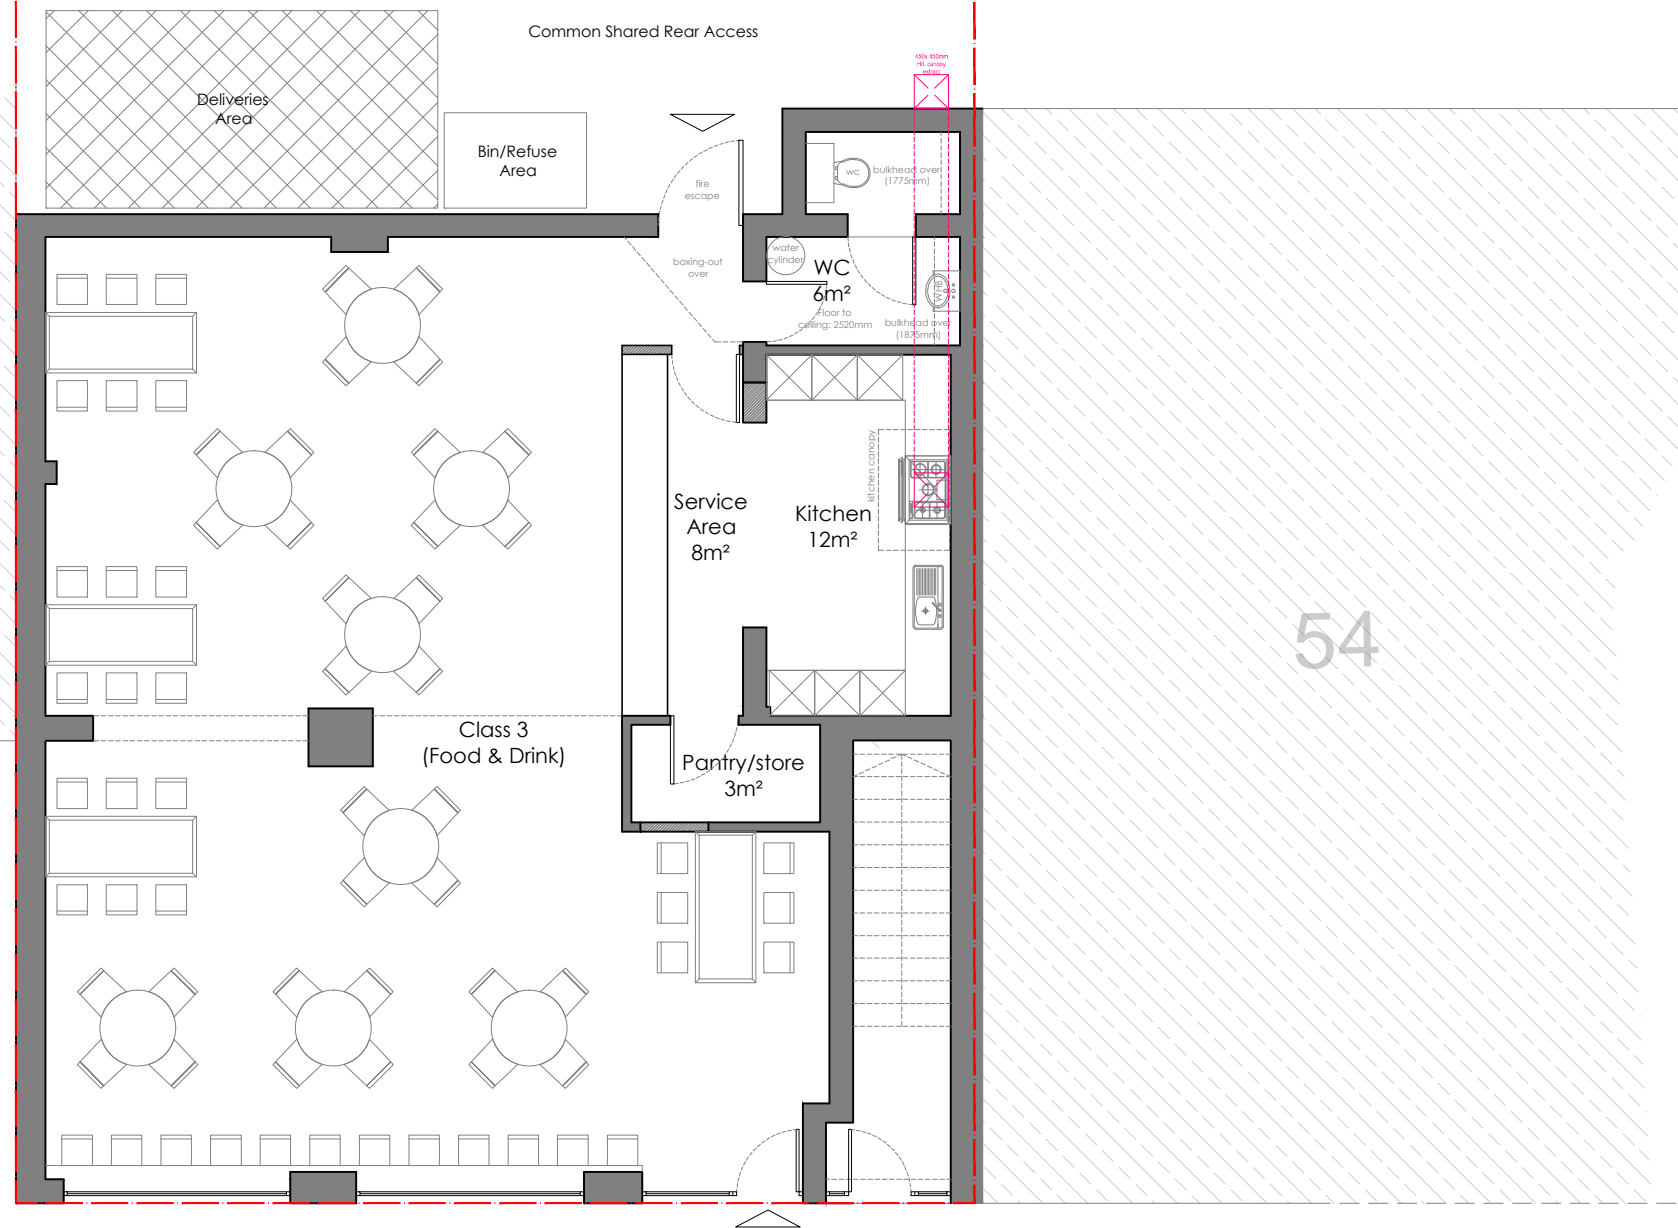

1 PROPOSED FLOOR PLAN

- Notes:
- Do not scale from this drawing
 - All dimensions are to be checked on site prior to construction.
 - Dimensions marked with an asterisk thus * are open site dimensions to be confirmed on site.
 - Should any discrepancy be found with this drawing please report to this office immediately.
 - The copyright of all information contained within this drawing subsides with block 9 architects.



Denotes Site Boundary

C	27.08.21	Scale Bar added	MD
B	25.08.21	Issued for Planning	MD
A	16.12.19	Information added for planning	AH MD
Rev	Date	Note	By Chk

Status
PLANNING



21 Castle Street
Edinburgh
EH2 3DN
tel: 0131 629 4950
info@block9architects.com
www.block9architects.com

Project
58 Hillington Road South
Glasgow
G52 2AA

Client
Susana Garcia
SRA Ventures Limited

Drawing
Proposed Ground Floor Plan

Scale 1:100	Drawn by ah	Check By md
Job number b9-1960	Date Nov 2019	
Drawing Number b9-1960-02	Rev C	