





1 EXISTING REAR ELEVATION

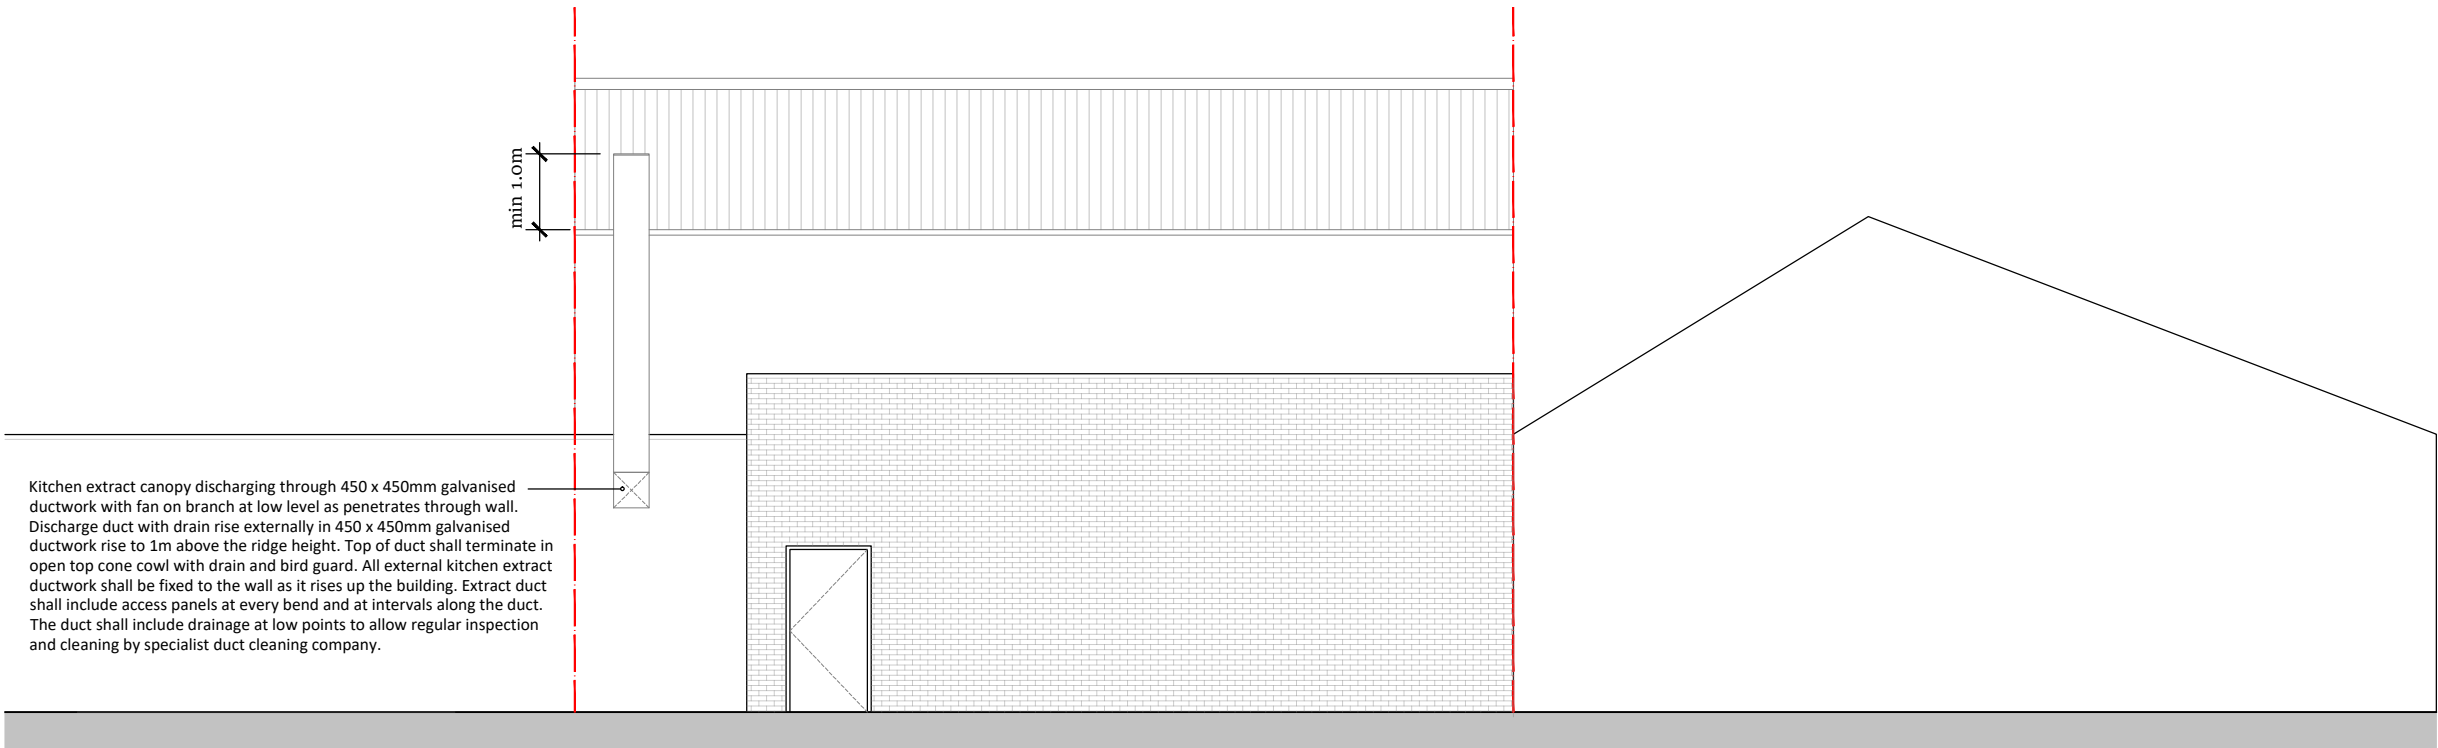

2 PROPOSED REAR ELEVATION



Notes:  
- Do not scale from this drawing  
- All dimensions are to be checked on site prior to construction.  
- Dimensions marked with an asterisk thus \* are open site dimensions to be confirmed on site.  
- Should any discrepancy be found with this drawing please report to this office immediately.  
- The copyright of all information contained within this drawing subsides with block 9 architects.

 

Denotes Site Boundary

C	27.08.21	Scale Bar & notes added	MD
B	25.08.21	Issued for Planning	MD
A	03.12.19	Information added for planning	AH MD
Rev	Date	Note	By Chk

Status  
**PLANNING**



21 Castle Street  
Edinburgh  
EH2 3DN  
tel: 0131 629 4950  
info@block9architects.com  
www.block9architects.com

Project  
58 Hillington Road South  
Glasgow  
G52 2AA

Client  
Susana Garcia  
SRA Ventures Limited

Drawing  
Existing & Proposed Rear Elevation

Scale 1:100	Drawn by md	Check By md
Job number b9-1960	Date Nov 2019	
Drawing Number b9-1960-03	Rev C	