



1 Proposed 00 Floor Level  
1 : 100

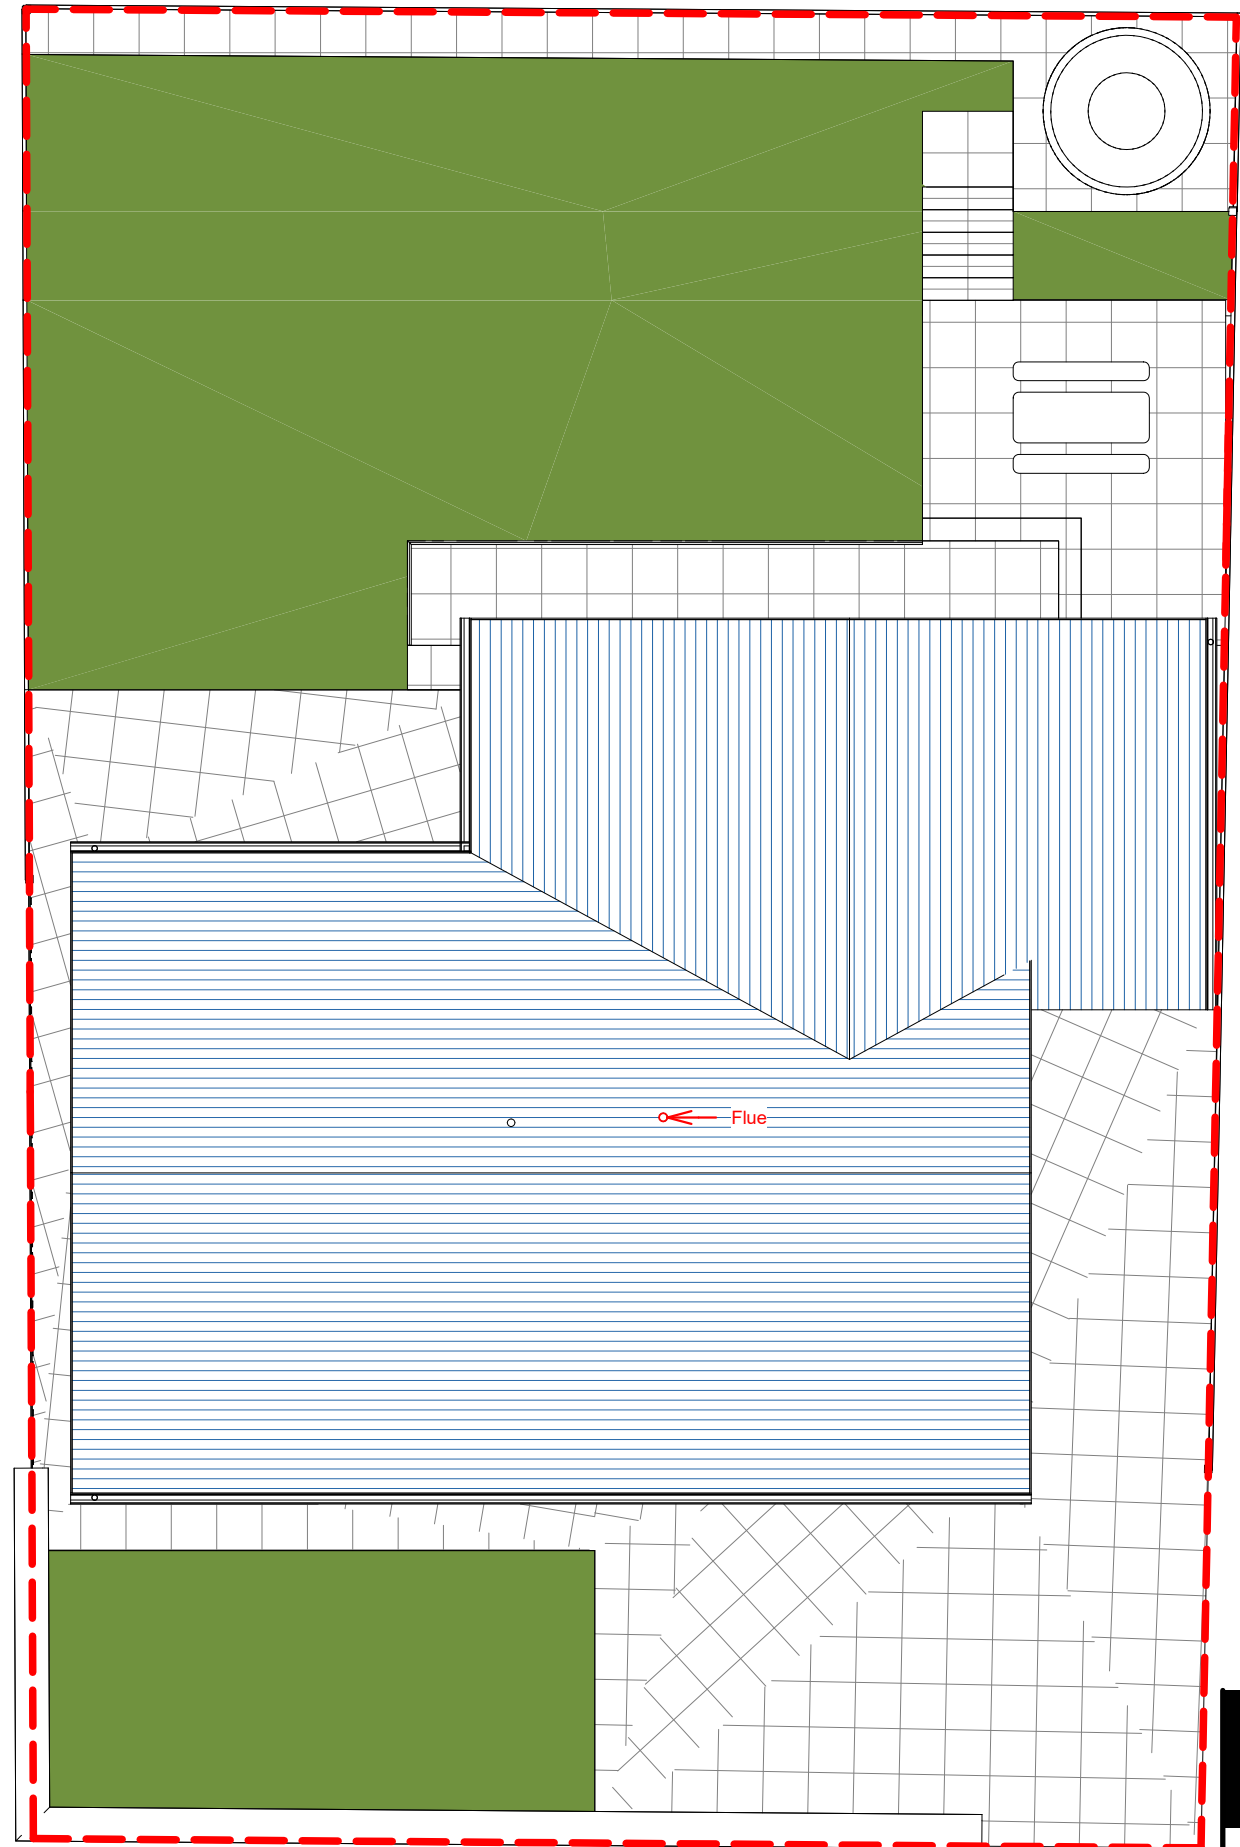

2 Proposed Roof Plan  
1 : 100

 

**Shugie McVey**  
 Proposed Rear Extension & Rebuild  
 of Garage at 36 Mossbank Drive,  
 Glasgow, G33 1LS  
 Proposed Floor Plans  
 Drawing No: AL(0)006  
 Scale (A3): 1 : 100  
 All sizes, dimensions and heights are  
 to scale stated on sheet scale bar(s).

**WALK ARCH**  
 Architectural Consultant  
 07533 331 933 // Info@walkarch.co.uk  
 www.walkarch.co.uk