




Section A-A
Scale: 1:50

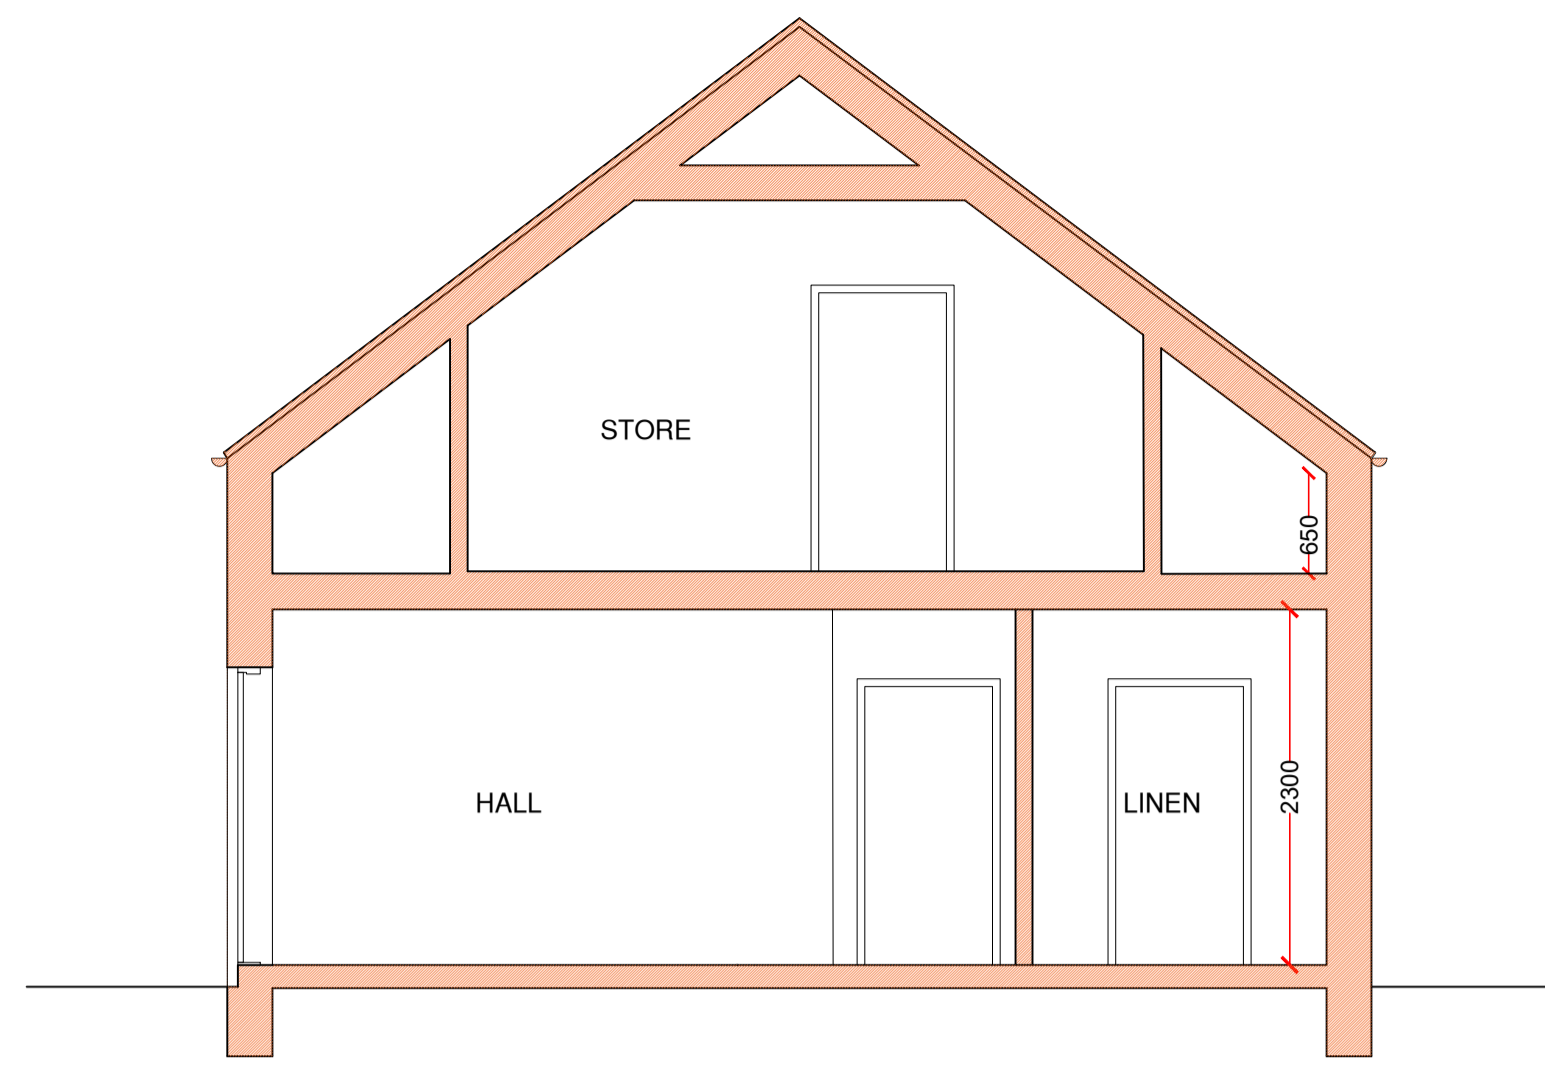


Section F-F
Scale: 1:50

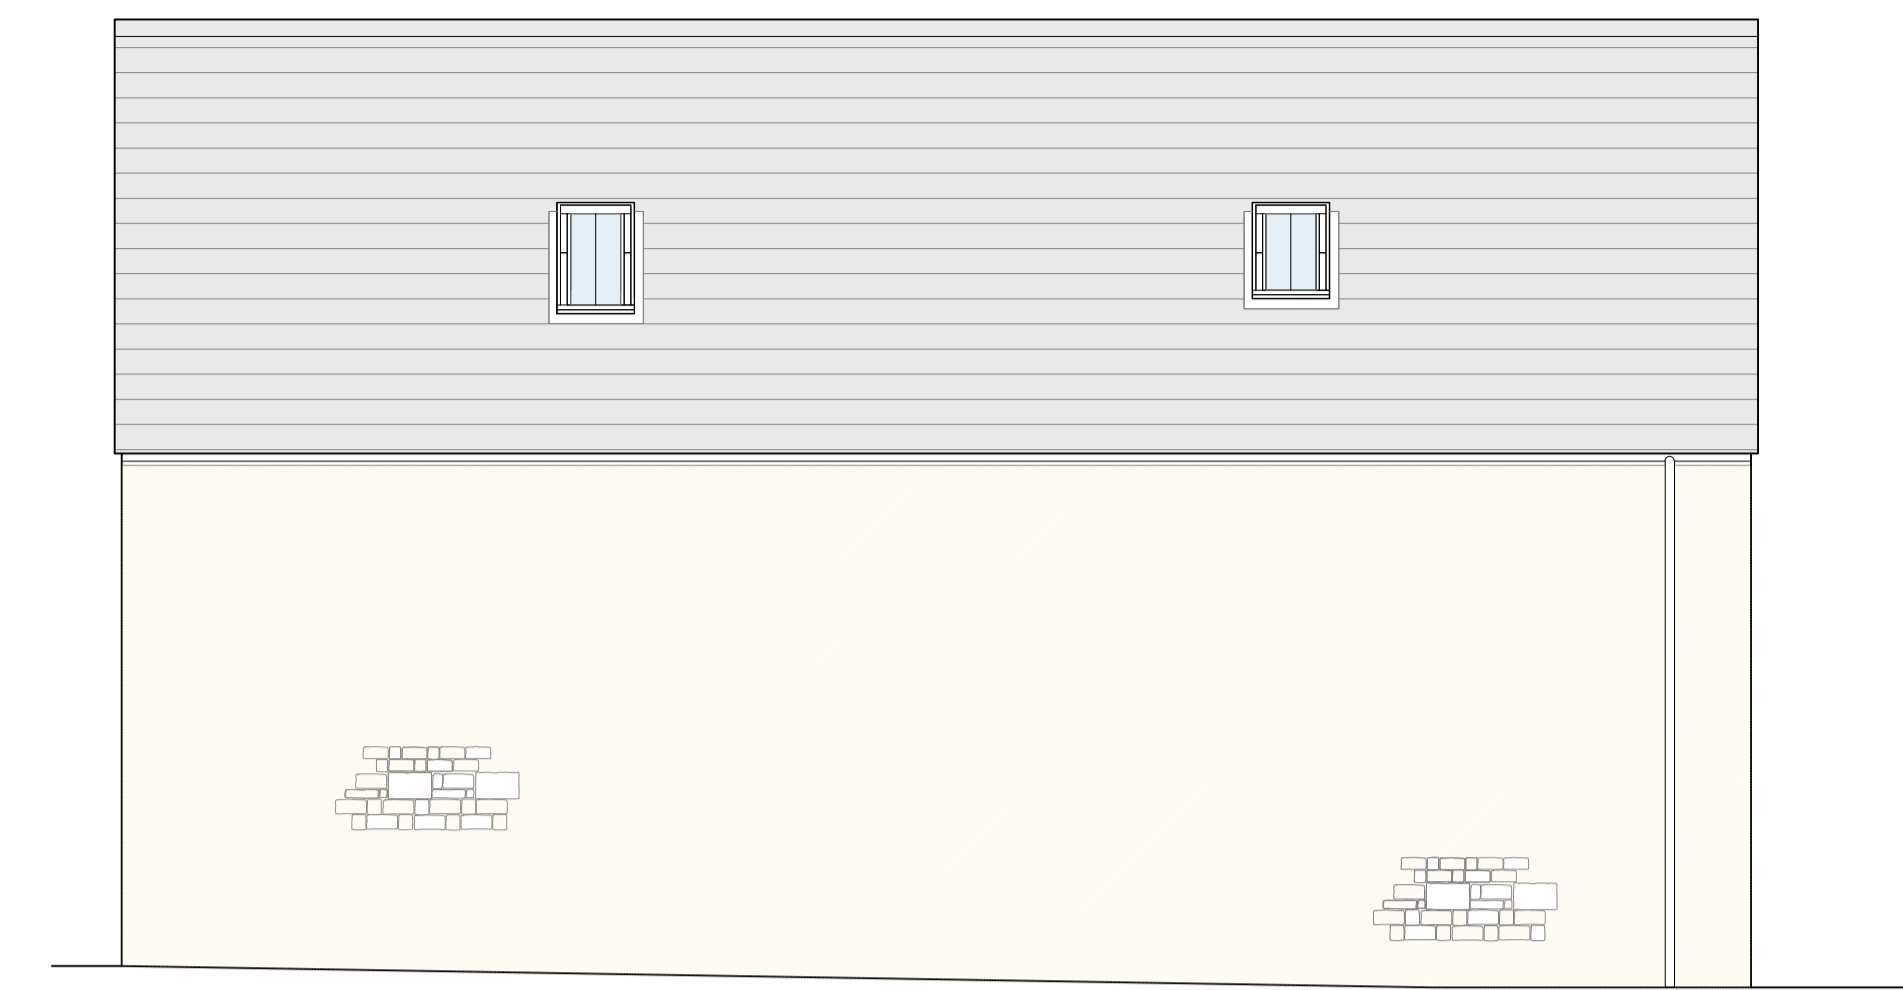

West Elevation
Scale: 1:50

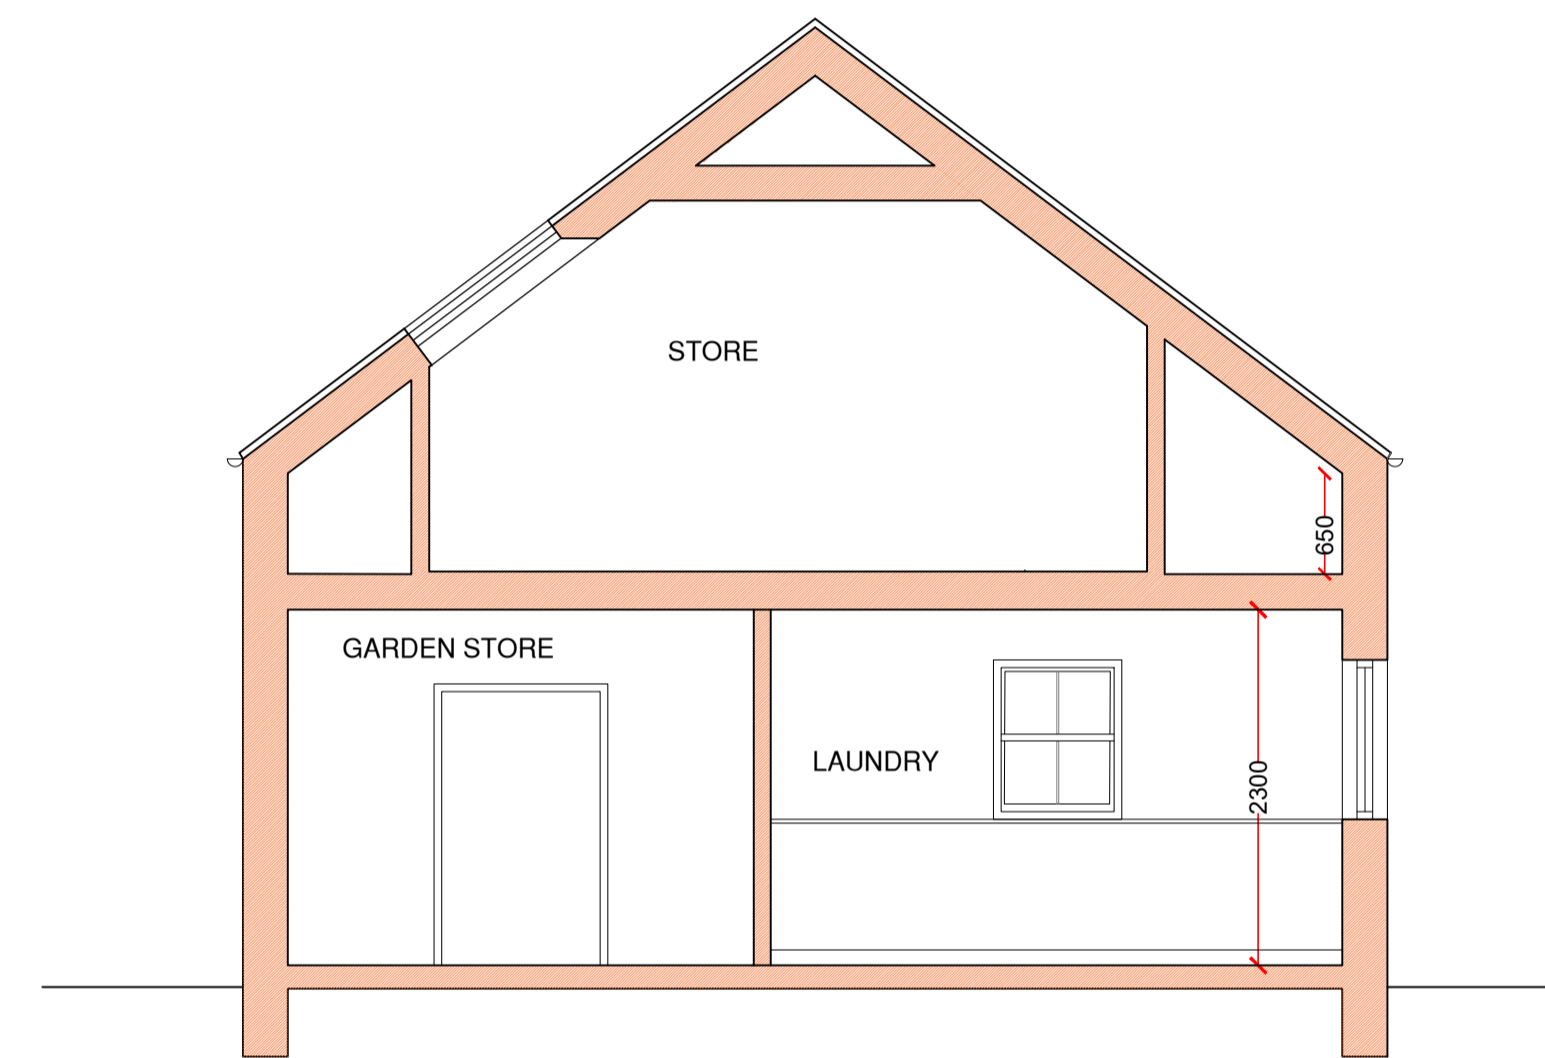

Section D-D
Scale: 1:50

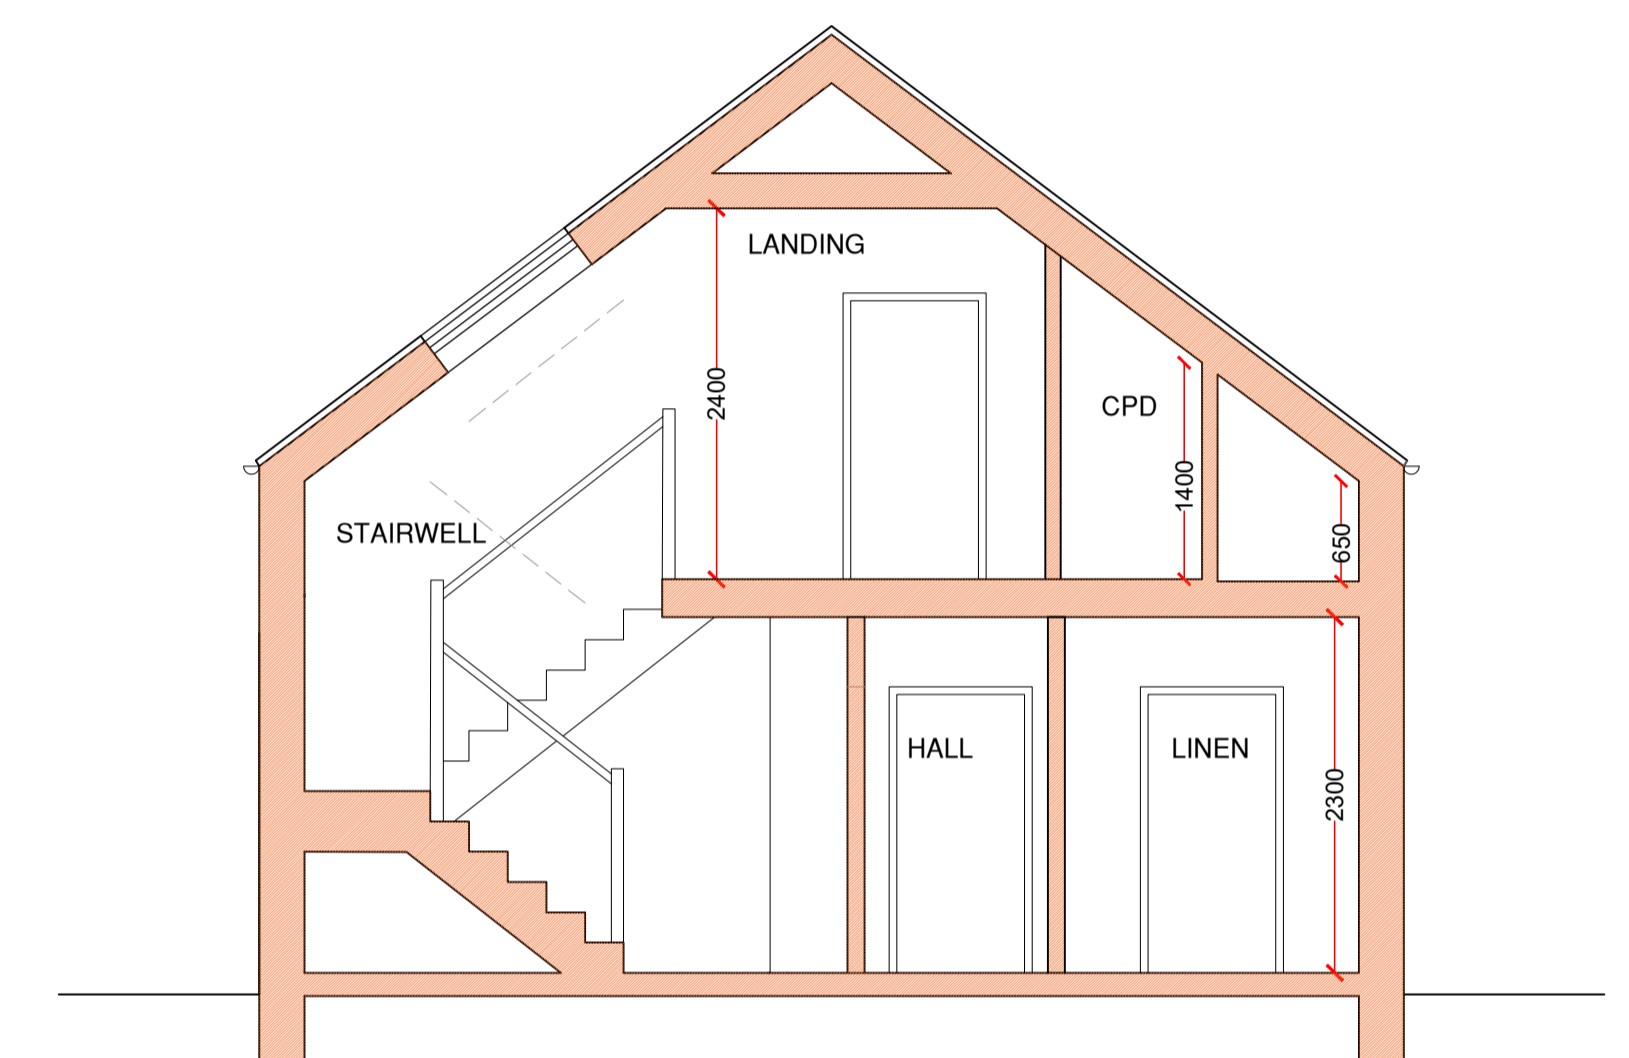

Section E-E
Scale: 1:50



North Elevation
Scale: 1:50

Richard Amos Ltd.
Chartered Architectural and Building
Surveying Services

2 Golden Square, Duns, Berwickshire, TD11 3AW.
Tel: (01361) 882 599, Fax: (01361) 882 577,
E-mail: ra@richardamosltd.co.uk

Registered Office: 2 Golden Square, Duns, Berwickshire, TD11 3AW.
Registered in Scotland, Company No. 240352 V.A.T Reg. No. 502 4656 71

CLIENT:
Knarsdale Estate Ltd

PROJECT:
Proposed Alterations at The Old
Rectory, Knarsdale.

TITLE:
Proposed Elevation & Sections

DRAWING NO: 21/B858/PL05	DRAWN BY: JF/TD	A1
DATE: 24/09/2021	SCALE: 1:50	
REV: -	REV: -	

This drawing is for Planning Purposes Only

DO NOT SCALE FROM THIS DRAWING.
These drawings are subject to copyright laws: © Richard Amos Ltd