




Section A-A
Scale: 1:50
0m 1m 2m 3m 4m 5m 6m

 

Section B-B
Scale: 1:50
0m 1m 2m 3m 4m 5m 6m

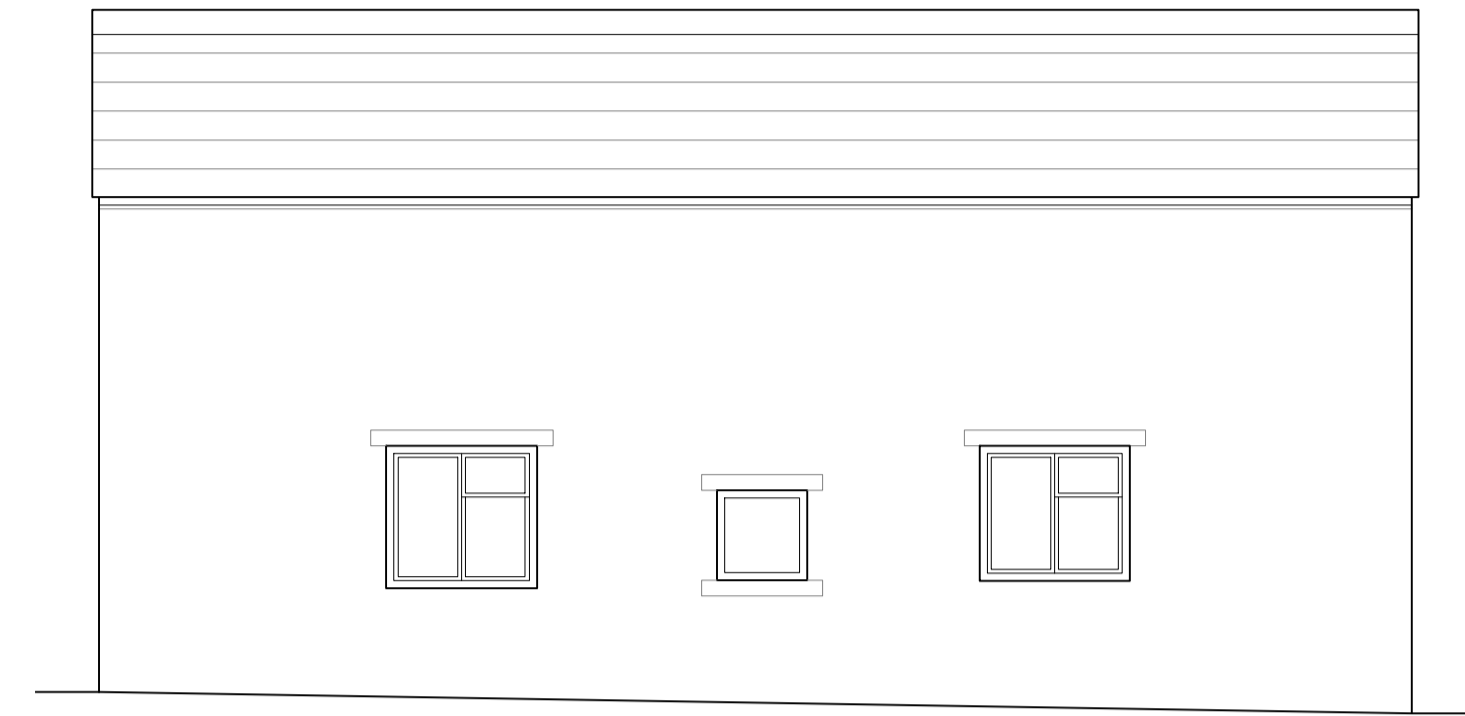


West Elevation
Scale: 1:50
0m 1m 2m 3m 4m 5m 6m

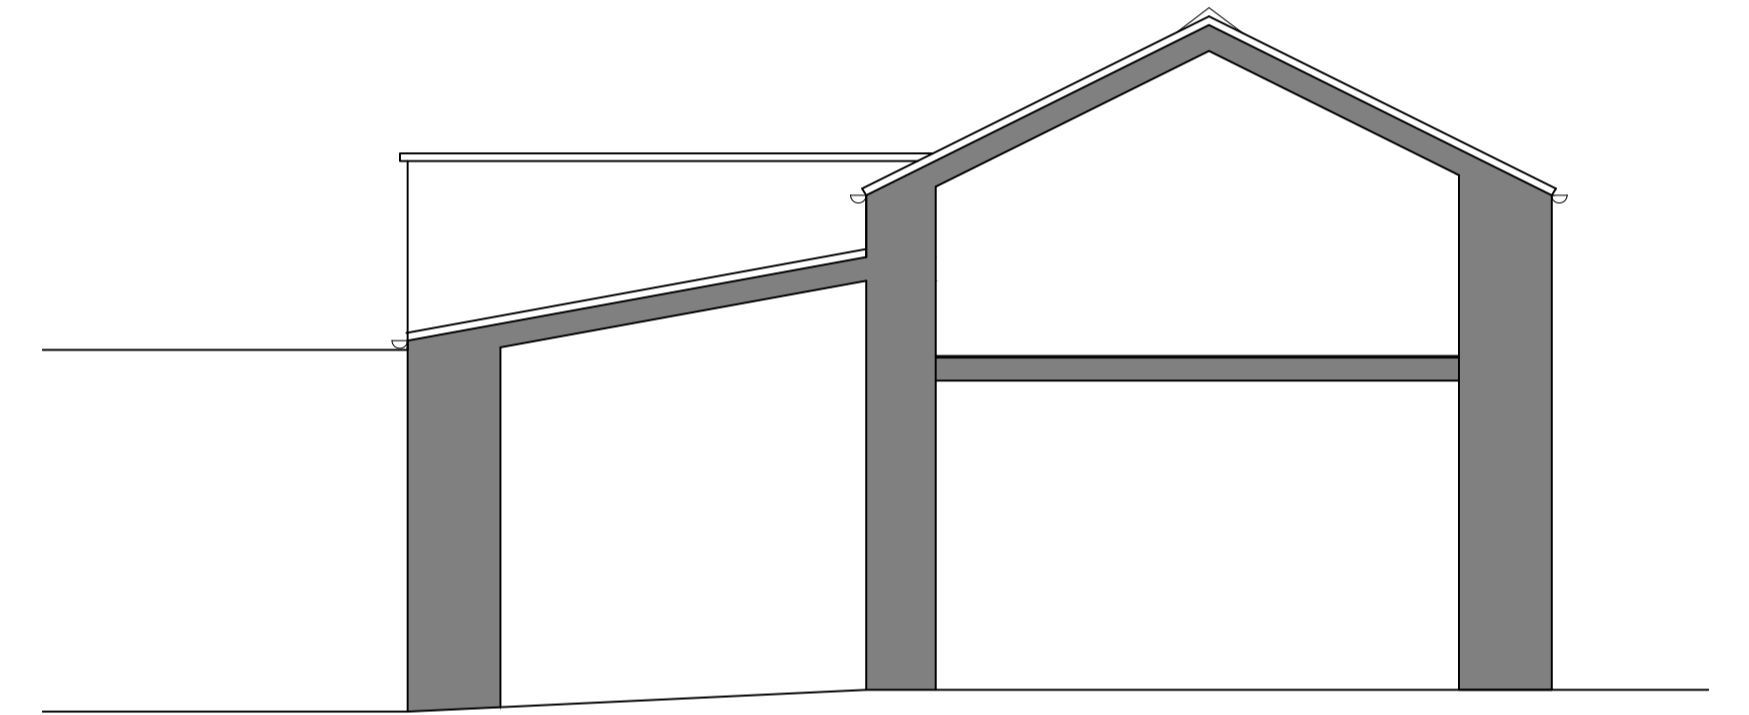

Section C-C
Scale: 1:50
0m 1m 2m 3m 4m 5m 6m



North Elevation
Scale: 1:50
0m 1m 2m 3m 4m 5m 6m

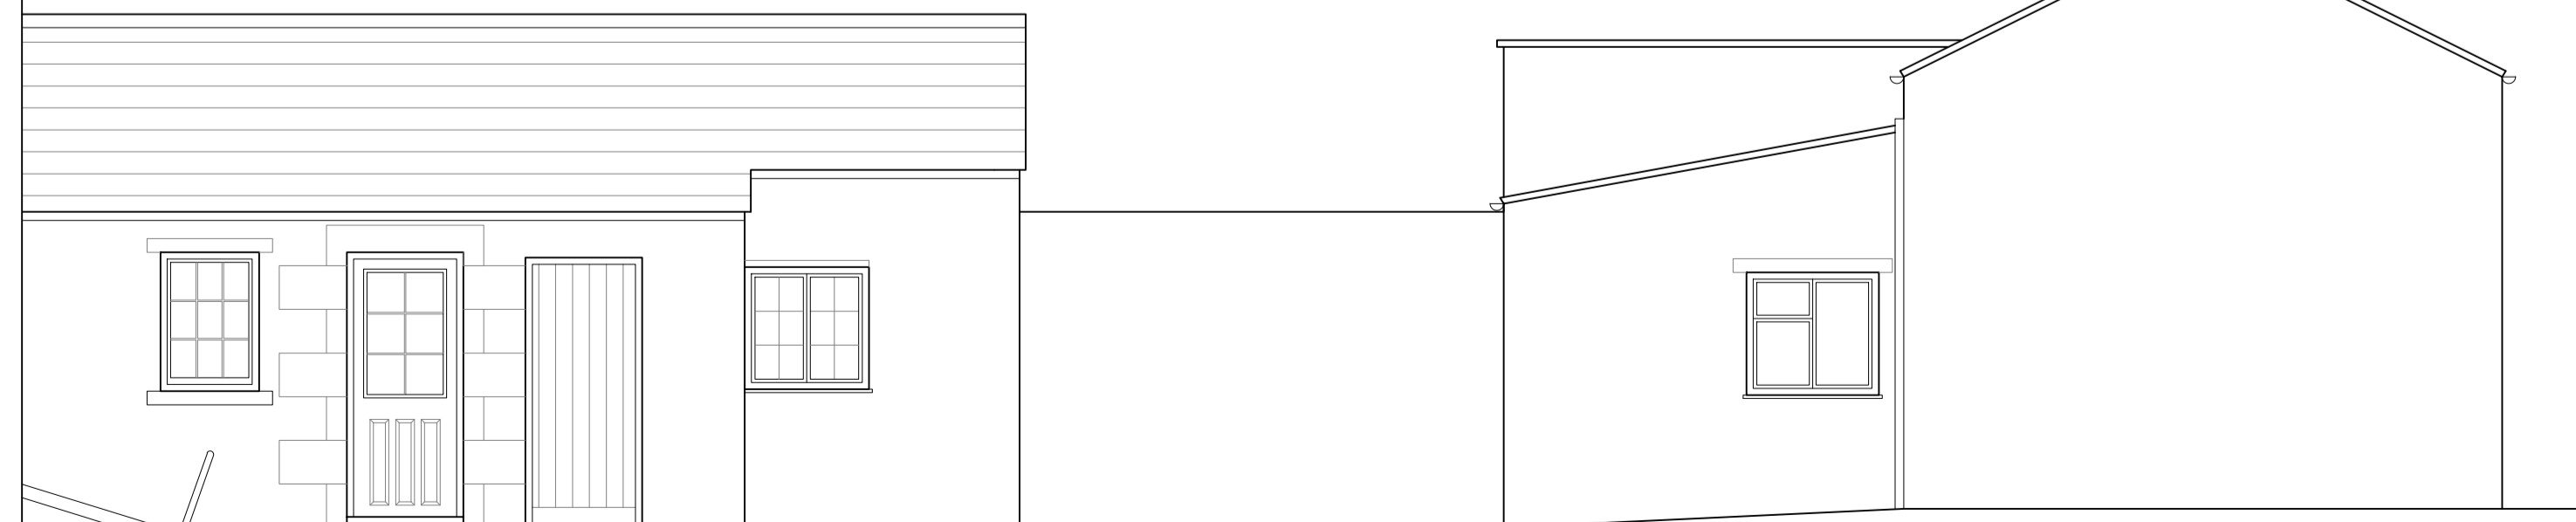

Richard Amos Ltd.
Chartered Architectural and Building
Surveying Services

2 Golden Square, Duns, Berwickshire, TD11 3AW,
Tel: (01361) 882 599, Fax: (01361) 882 577,
E-mail: ra@richardamosltd.co.uk
Registered Office: 2 Golden Square, Duns, Berwickshire, TD11 3AW,
Registered in Scotland, Company No. 240352 V.A.T Reg. No. 502 4656 71

CLIENT:
Knarsdale Estate Ltd

PROJECT:
Proposed Alterations at The Old
Rectory, Knarsdale.

TITLE:
Existing Elevation & Sections

DRAWING NO: 21/B858/EX05	DRAWN BY: TD	A1
DATE: 29/07/2021	SCALE: 1:50	
	REV: -	

This drawing is for Planning Purposes Only

DO NOT SCALE FROM THIS DRAWING.
These drawings are subject to copyright laws: © Richard Amos Ltd