


**SCALE BAR 1:50**

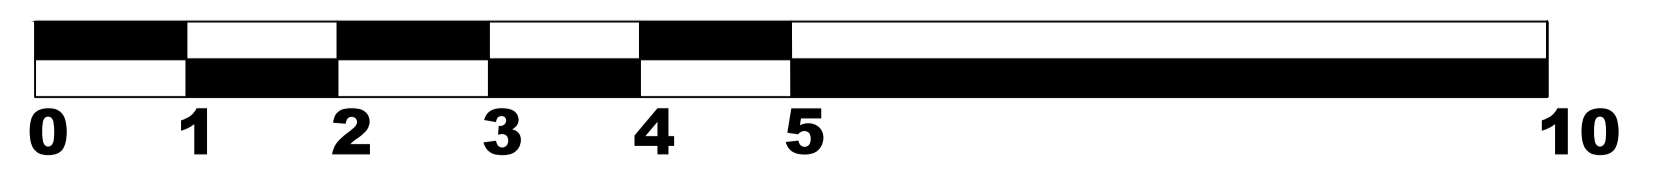

REV MARK	REVISION DESCRIPTION	REVISION DATE
<b>JAG TECHNICAL SERVICES LIMITED</b> <small>E-MAIL: JAMES.GRAINGER@JAGTECHNICALSERVICESLIMITED.CO.UK  PHONE: 07549706774  WEBSITE: WWW.JAGTECHNICALSERVICESLIMITED.CO.UK</small>		
DRAWING TITLE	EXISTING PART EAST ELEVATION VIEW	
CONTRACT	DR. TONY TRAPP, THE OLD VICARAGE, BYWELL, NE43 7AD	
MODELLED BY	JAG	ISSUE DATE
CONTRACT NO	C1076	SCALE 1:50 @ A1
DRAWING No	05	REVISION No.

