


SCALE BAR 1:50

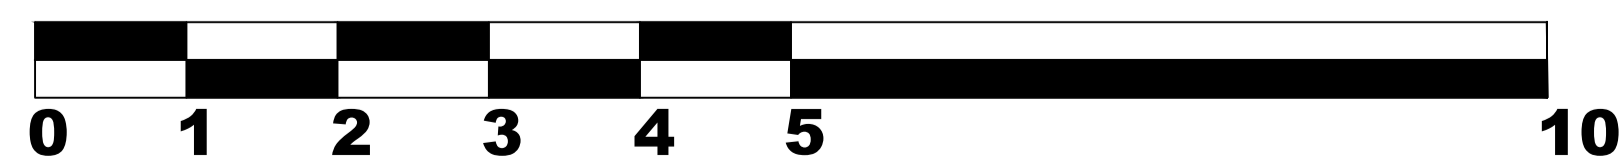

REV MARK	REVISION DESCRIPTION	REVISION DATE
JAG TECHNICAL SERVICES LIMITED <small>E-MAIL: JAMES.GRAINGER@JAGTECHNICALSERVICESLIMITED.CO.UK PHONE: 07549706774 WEBSITE: WWW.JAGTECHNICALSERVICESLIMITED.CO.UK</small>		
DRAWING TITLE	PROPOSED PART EAST ELEVATION VIEW	
CONTRACT	DR. TONY TRAPP, THE OLD VICARAGE, BYWELL, NE43 7AD	
MODELLED BY	JAG	ISSUE DATE
CONTRACT NO	C1076	SCALE 1:50 @ A1
DRAWING No	06	REVISION No.

