


REAR ELEVATION



SIDE ELEVATION

SIDE ELEVATION

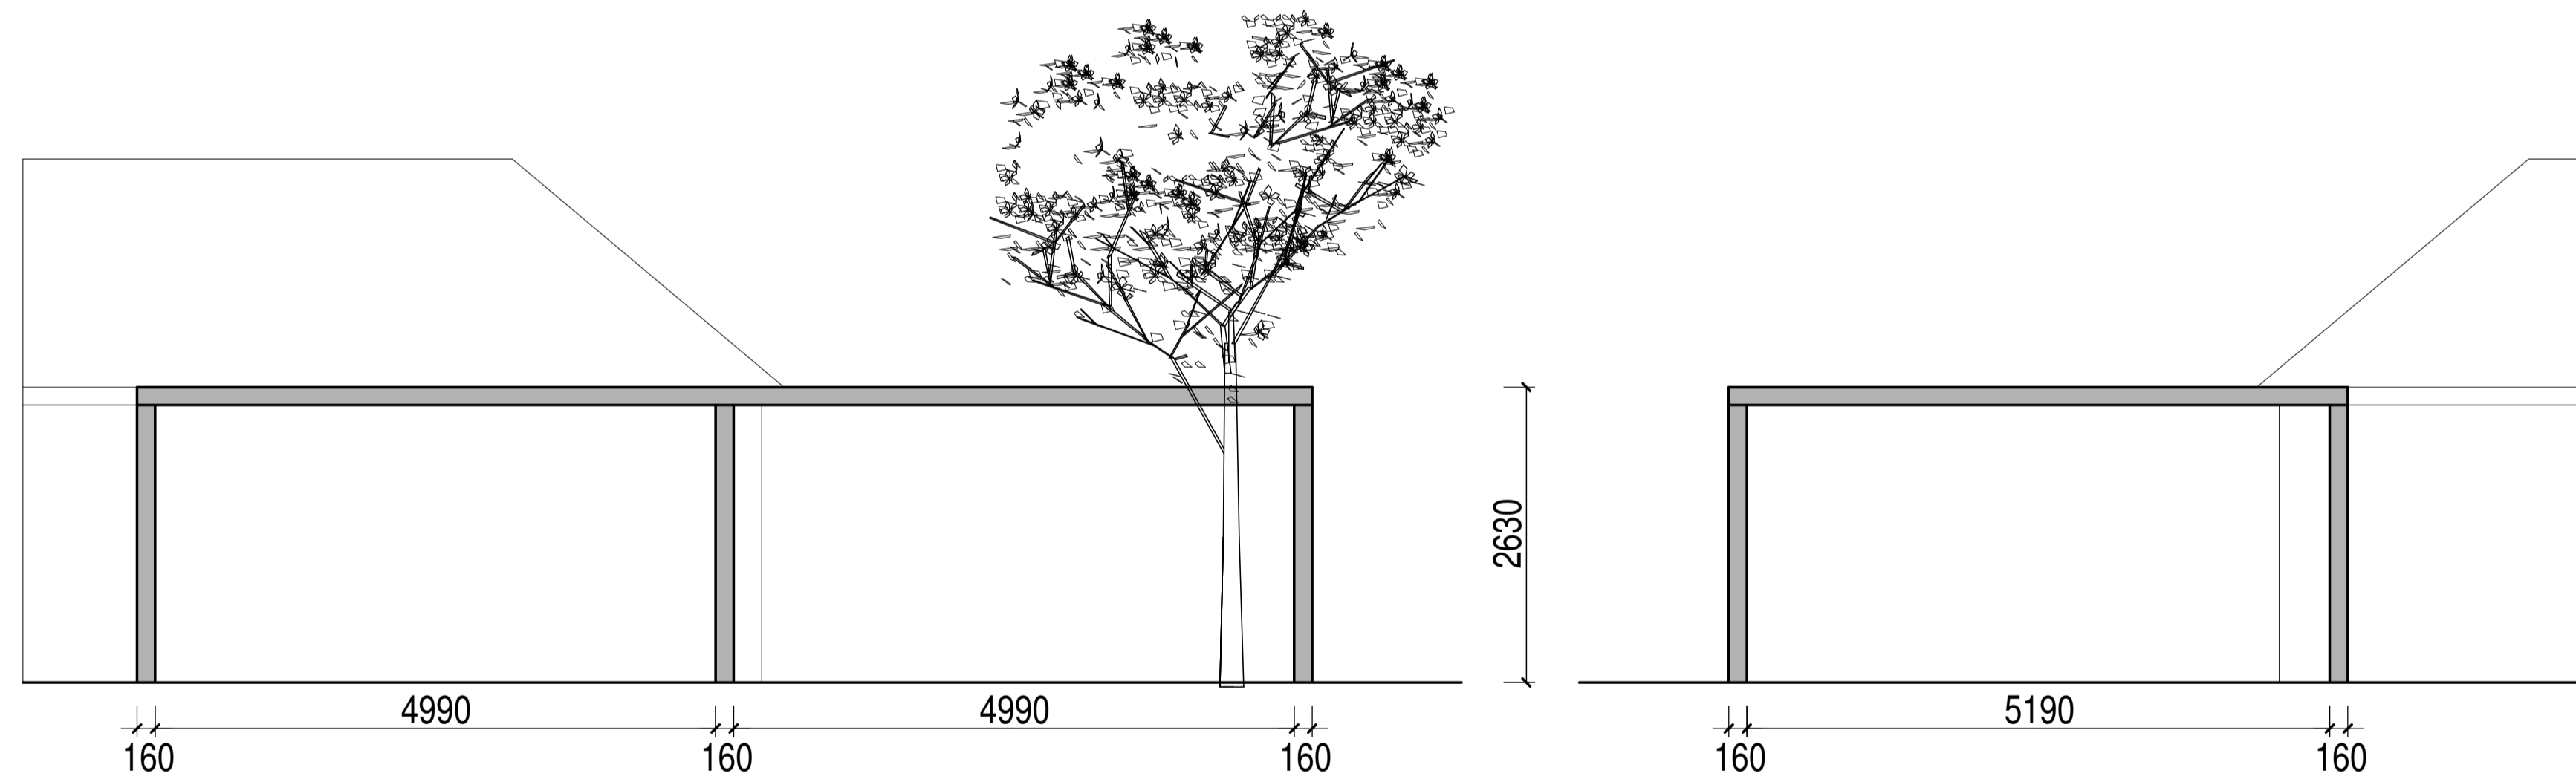

| No. | Date | By | Contents |
|-----------|------|----|----------|
| Revisions | | | |

| | |
|--------------|---|
| Site Address | THE OLD GUINEA RESTAURANT CROSSOAKS LANE RIDGE ENG 3LH |
|--------------|---|

Job Title
ERECTION OF RETRACTABLE PERGOLA
TO SIDE AND REAR

| | |
|---------------|---------------------|
| Drawing Title | PROPOSED ELEVATIONS |
| Scale | 1:50 |
| Date | 09/21 |
| Drawn by | AJC |


 Alan Cox
 associates
 Architectural & Planning Consultants
 TEL: 020 - 8440 - 7777
 FAX: 020 - 8364 - 9556

| | |
|---------|----------|
| Org.No. | 510221-3 |
| Rev. | |